




Landscape Enhancement
 Capitol Complex
 1900 KANAWHA BOULEVARD EAST
 CHARLESTON, WEST VIRGINIA 25305

SIDEWALK

EXISTING BOLLARDS

PARKING LOT

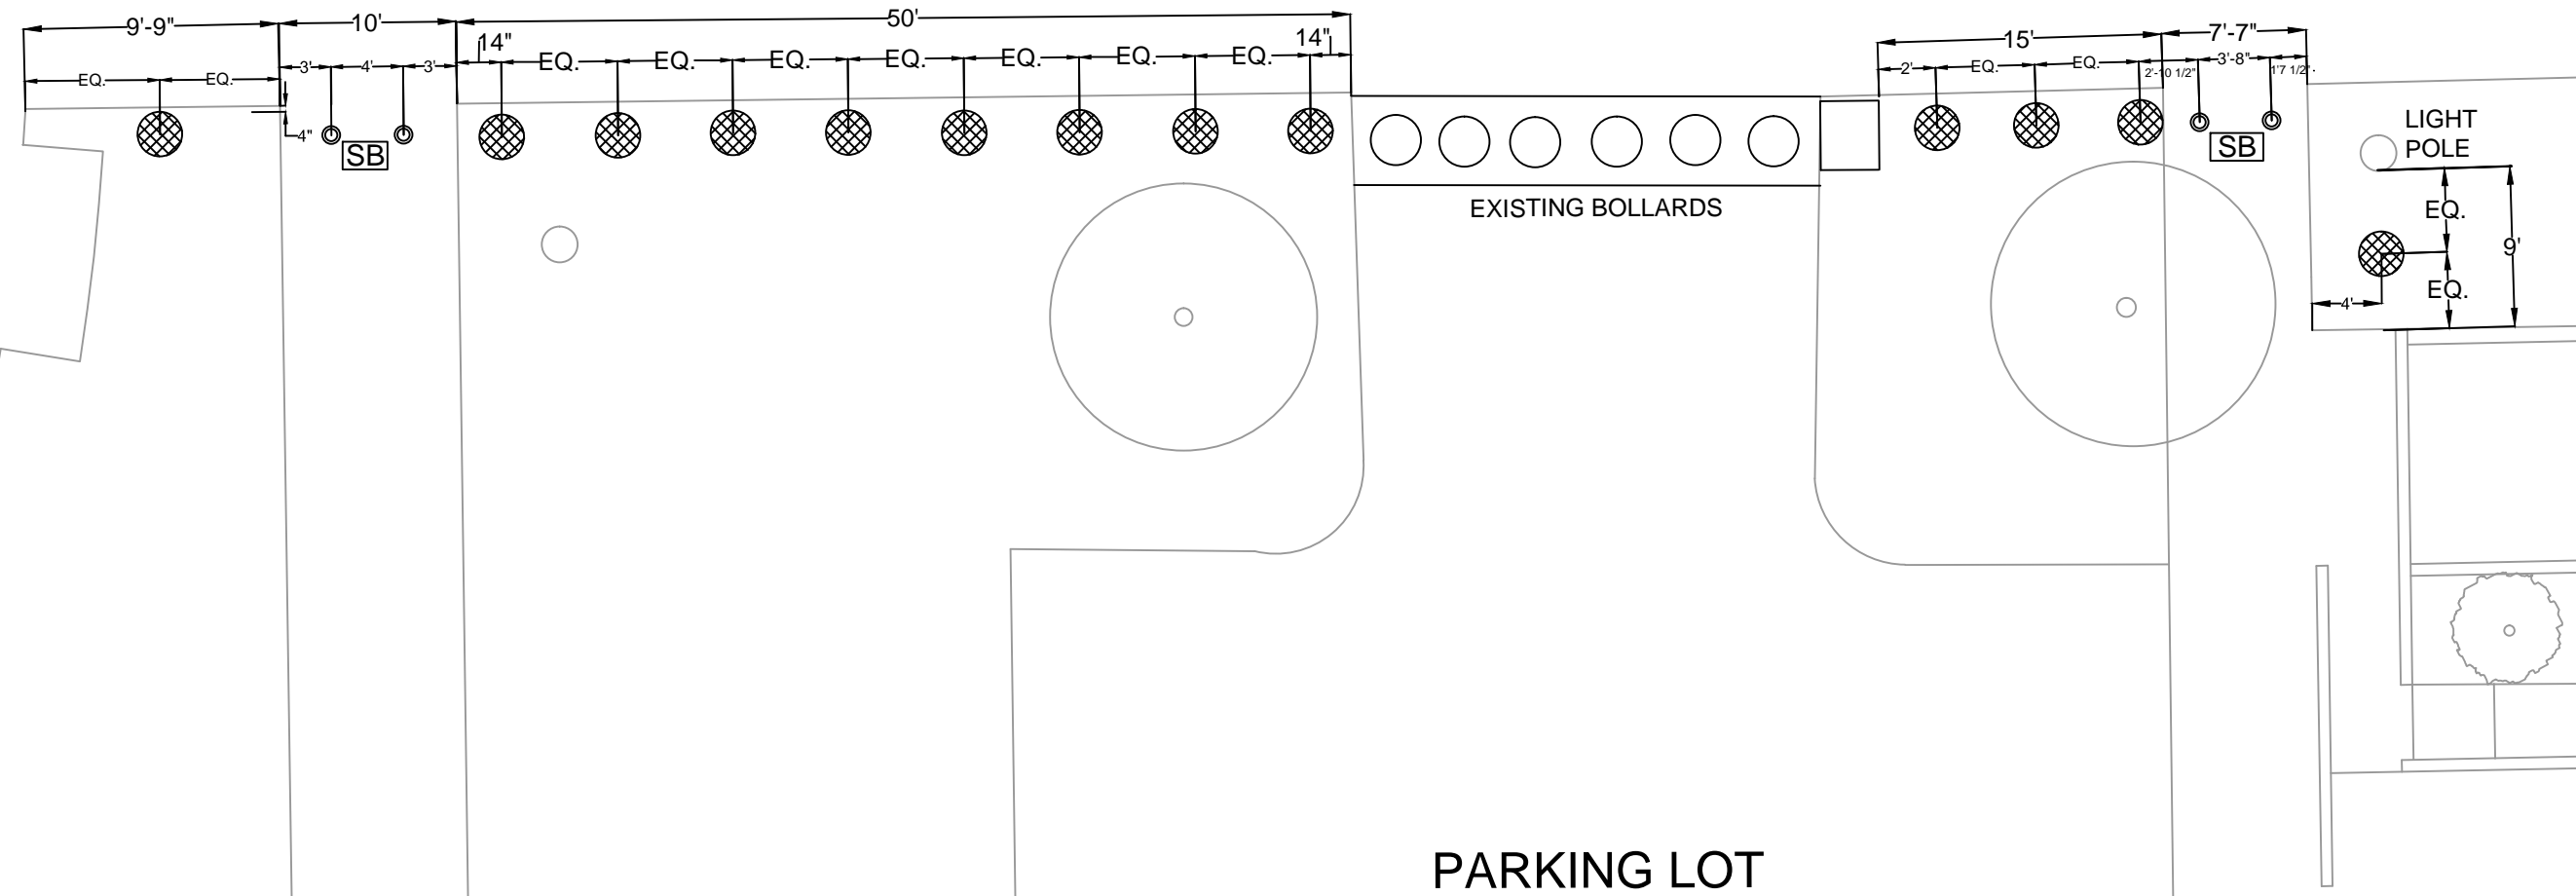

LEGEND

LARGE BOLLARD (pg 1PD)



SMALL BOLLARD (pg 2-3PD)



NOTES

- CONTRACTOR MUST FIELD VERIFY ALL DIMENSIONS. ANY DISCREPANCIES MUST BE BROUGHT TO THE PROJECT MANAGER / ARCHITECT ATTENTION PRIOR TO CONSTRUCTION.
- REMOVE CONCRETE CORNERS (VERIFY WITH OWNER)

REVISIONS	
DATE	NO.

SEAL

REVISED

DATE	SCALE
9/3/10	NOTED
DRAWN BY	CHK. BY
BMG	

DRAWING NUMBER
1E