



Landscape Enhancement


Capitol Complex
1900 KANAWHA BOULEVARD EAST
CHARLESTON, WEST VIRGINIA 25305

REVISIONS	
DATE	NO.

SEAL

REVISED	
DATE	SCALE
9/3/10	NOTED
DRAWN BY BMG	CHK. BY

DRAWING NUMBER
1F

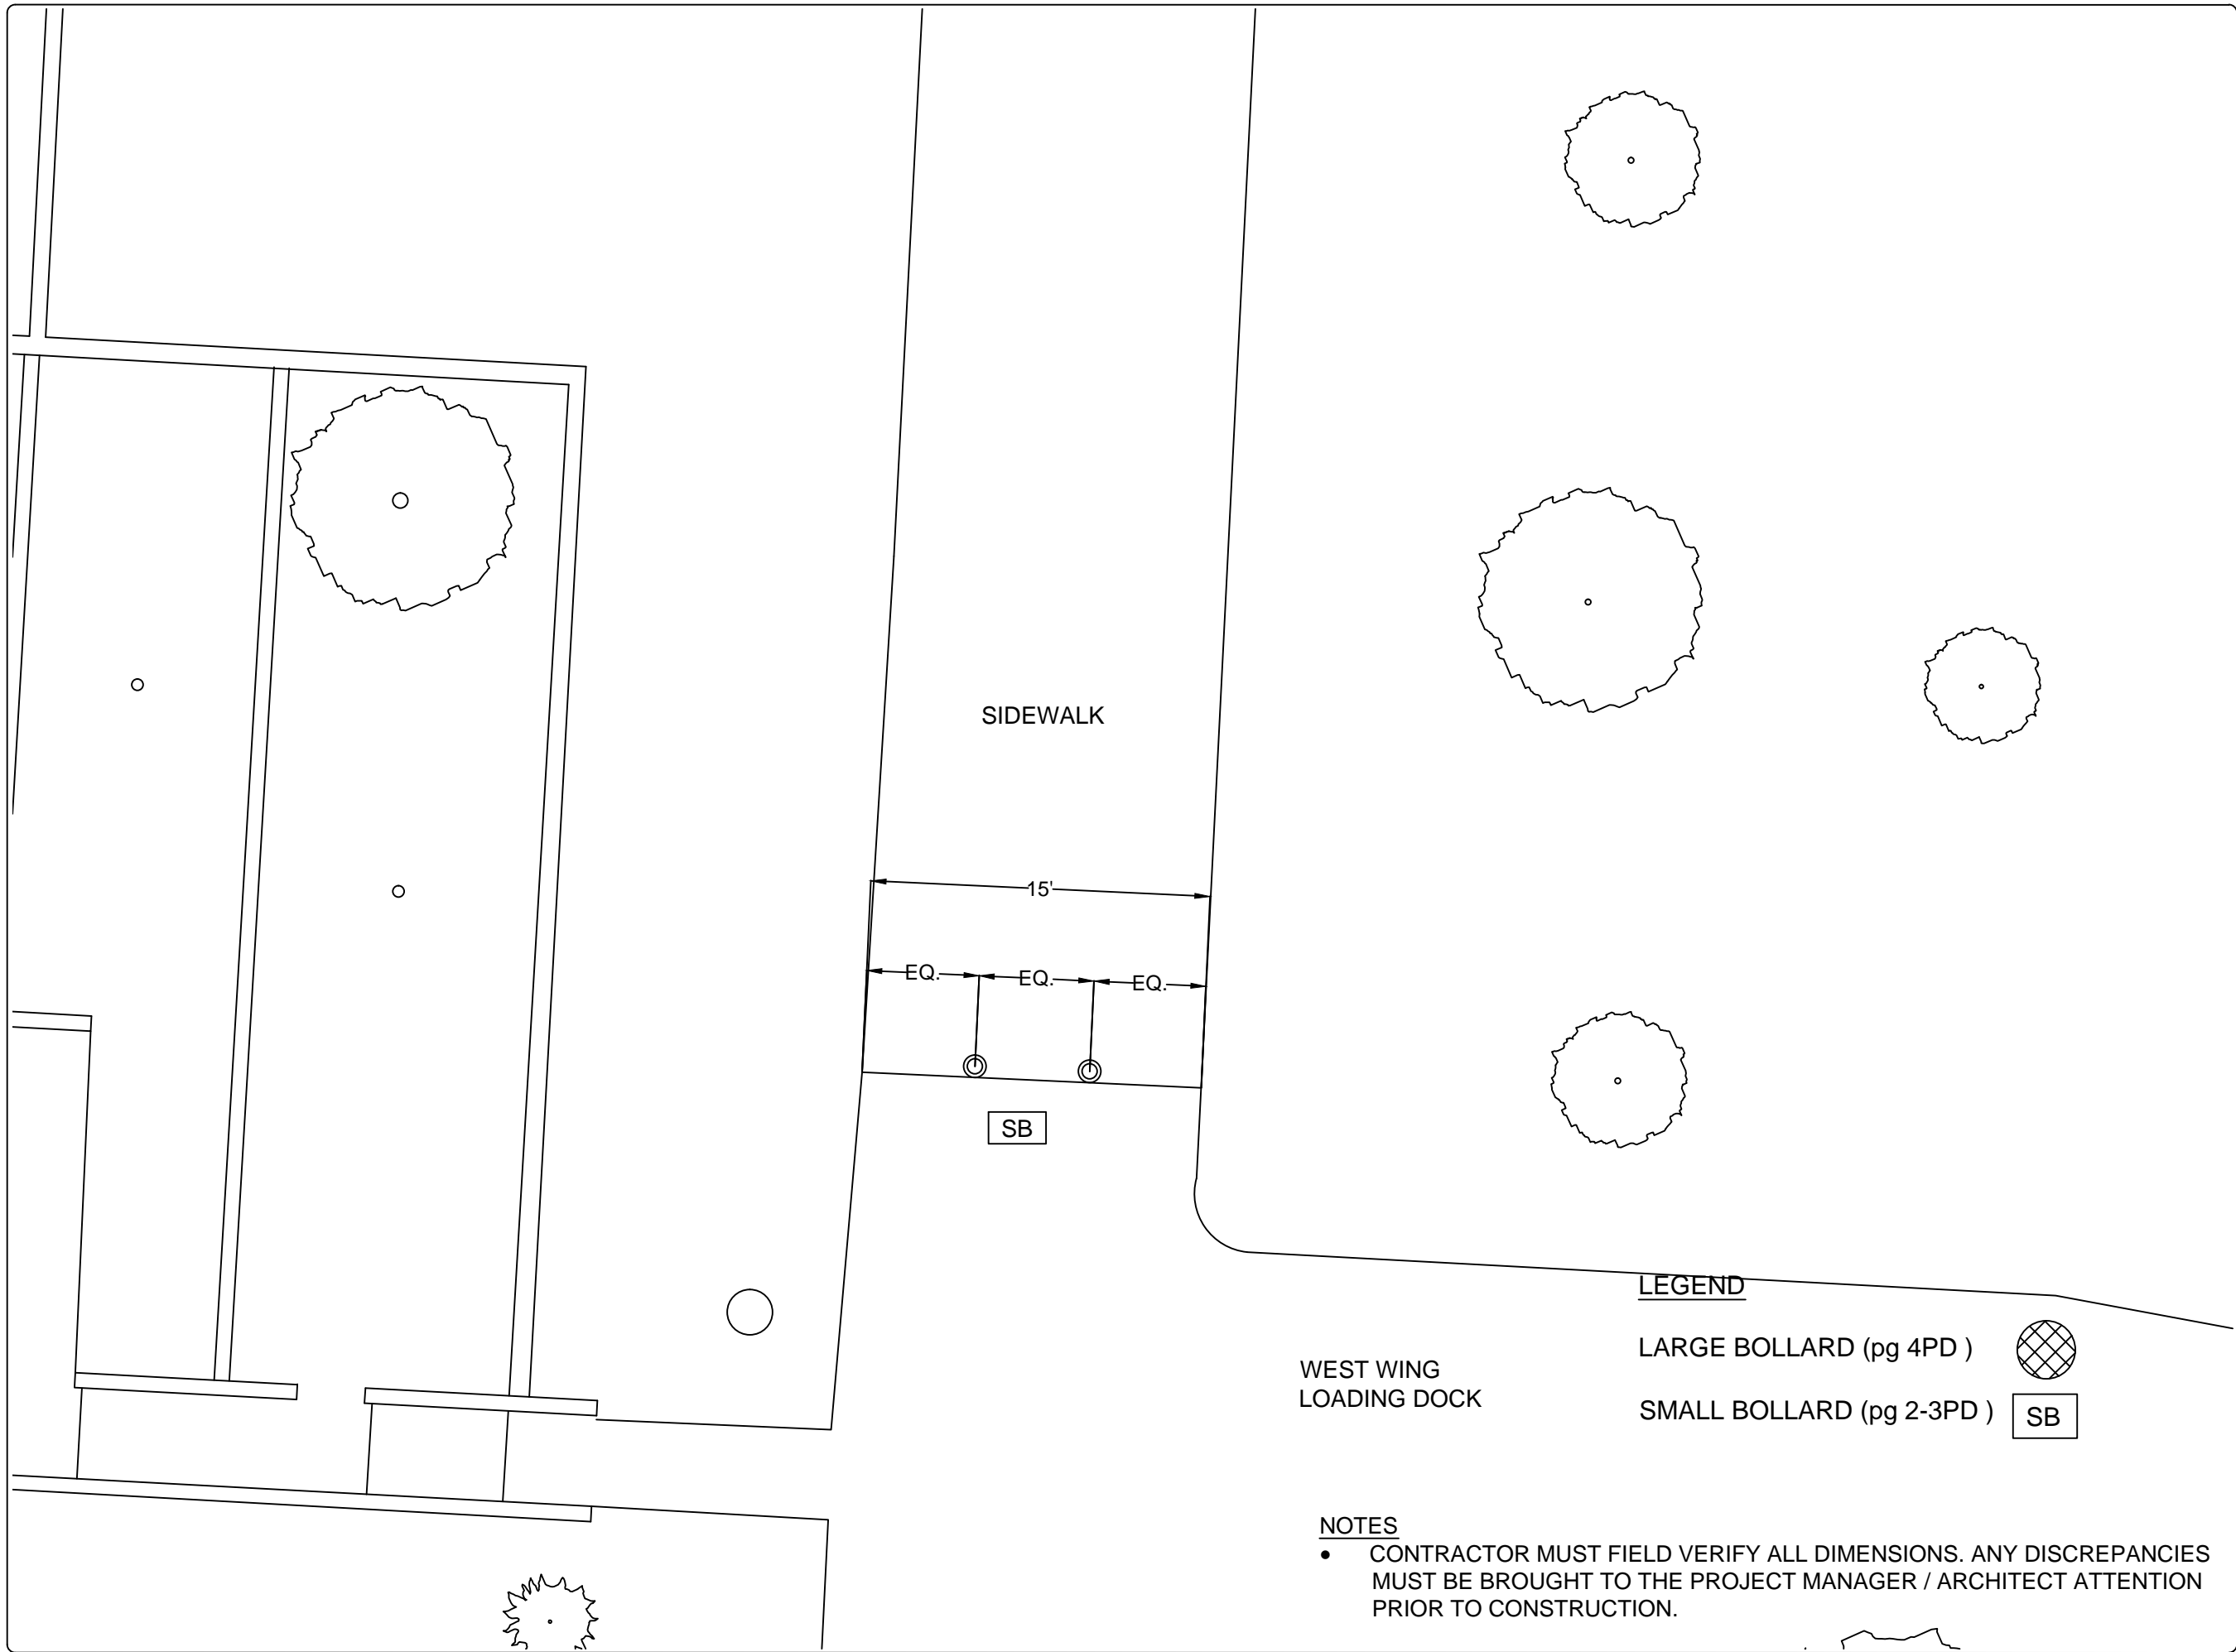

SIDEWALK

15'

EQ. EQ. EQ.

SB

LEGEND

LARGE BOLLARD (pg 4PD)

SMALL BOLLARD (pg 2-3PD)

WEST WING
LOADING DOCK

NOTES

- CONTRACTOR MUST FIELD VERIFY ALL DIMENSIONS. ANY DISCREPANCIES MUST BE BROUGHT TO THE PROJECT MANAGER / ARCHITECT ATTENTION PRIOR TO CONSTRUCTION.