



Capitol Complex
1900 KANAWHA BOULEVARD EAST
CHARLESTON, WEST VIRGINIA 25305

[illegible]


SEAL

REVISÉD

DATE 9/3/10	SCALE NOTED
DRAWN BY BMG	CHK. BY

DRAWING NUMBER

1G

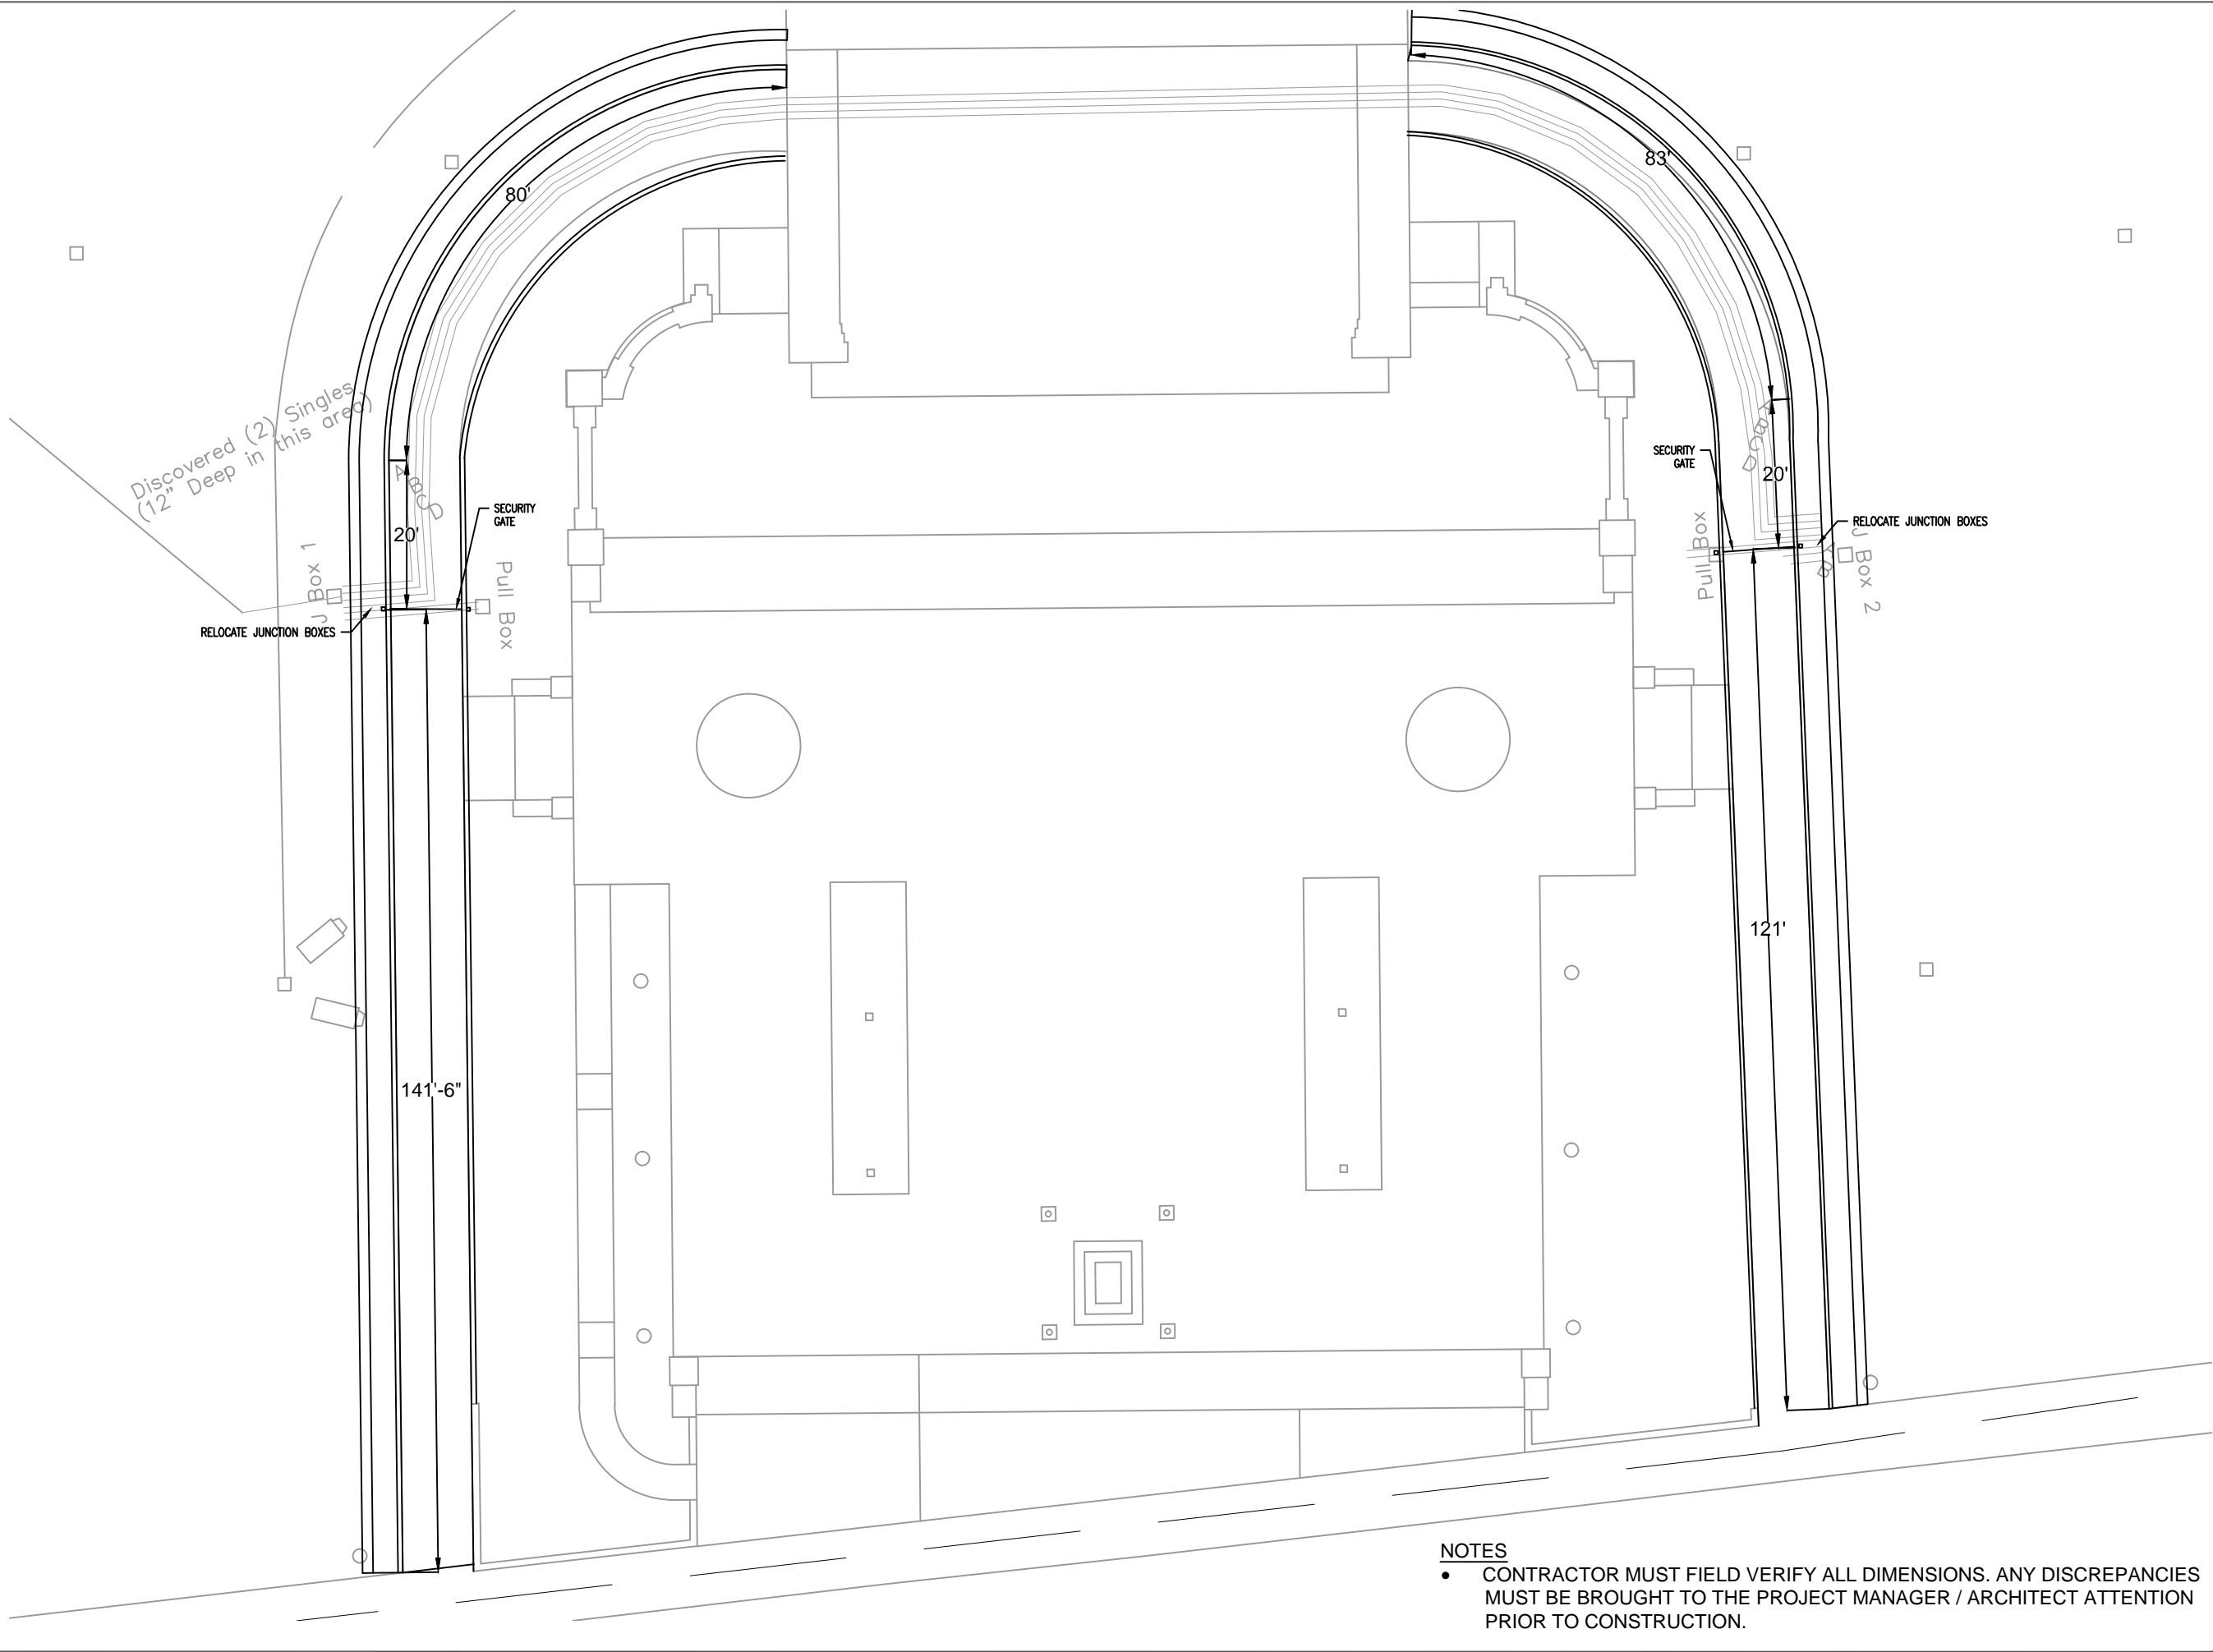

NOTES

- CONTRACTOR MUST FIELD VERIFY ALL DIMENSIONS. ANY DISCREPANCIES MUST BE BROUGHT TO THE PROJECT MANAGER / ARCHITECT ATTENTION PRIOR TO CONSTRUCTION.