




Landscape Enhancement
 Capitol Complex
 1900 KANAWHA BOULEVARD EAST
 CHARLESTON, WEST VIRGINIA 25305

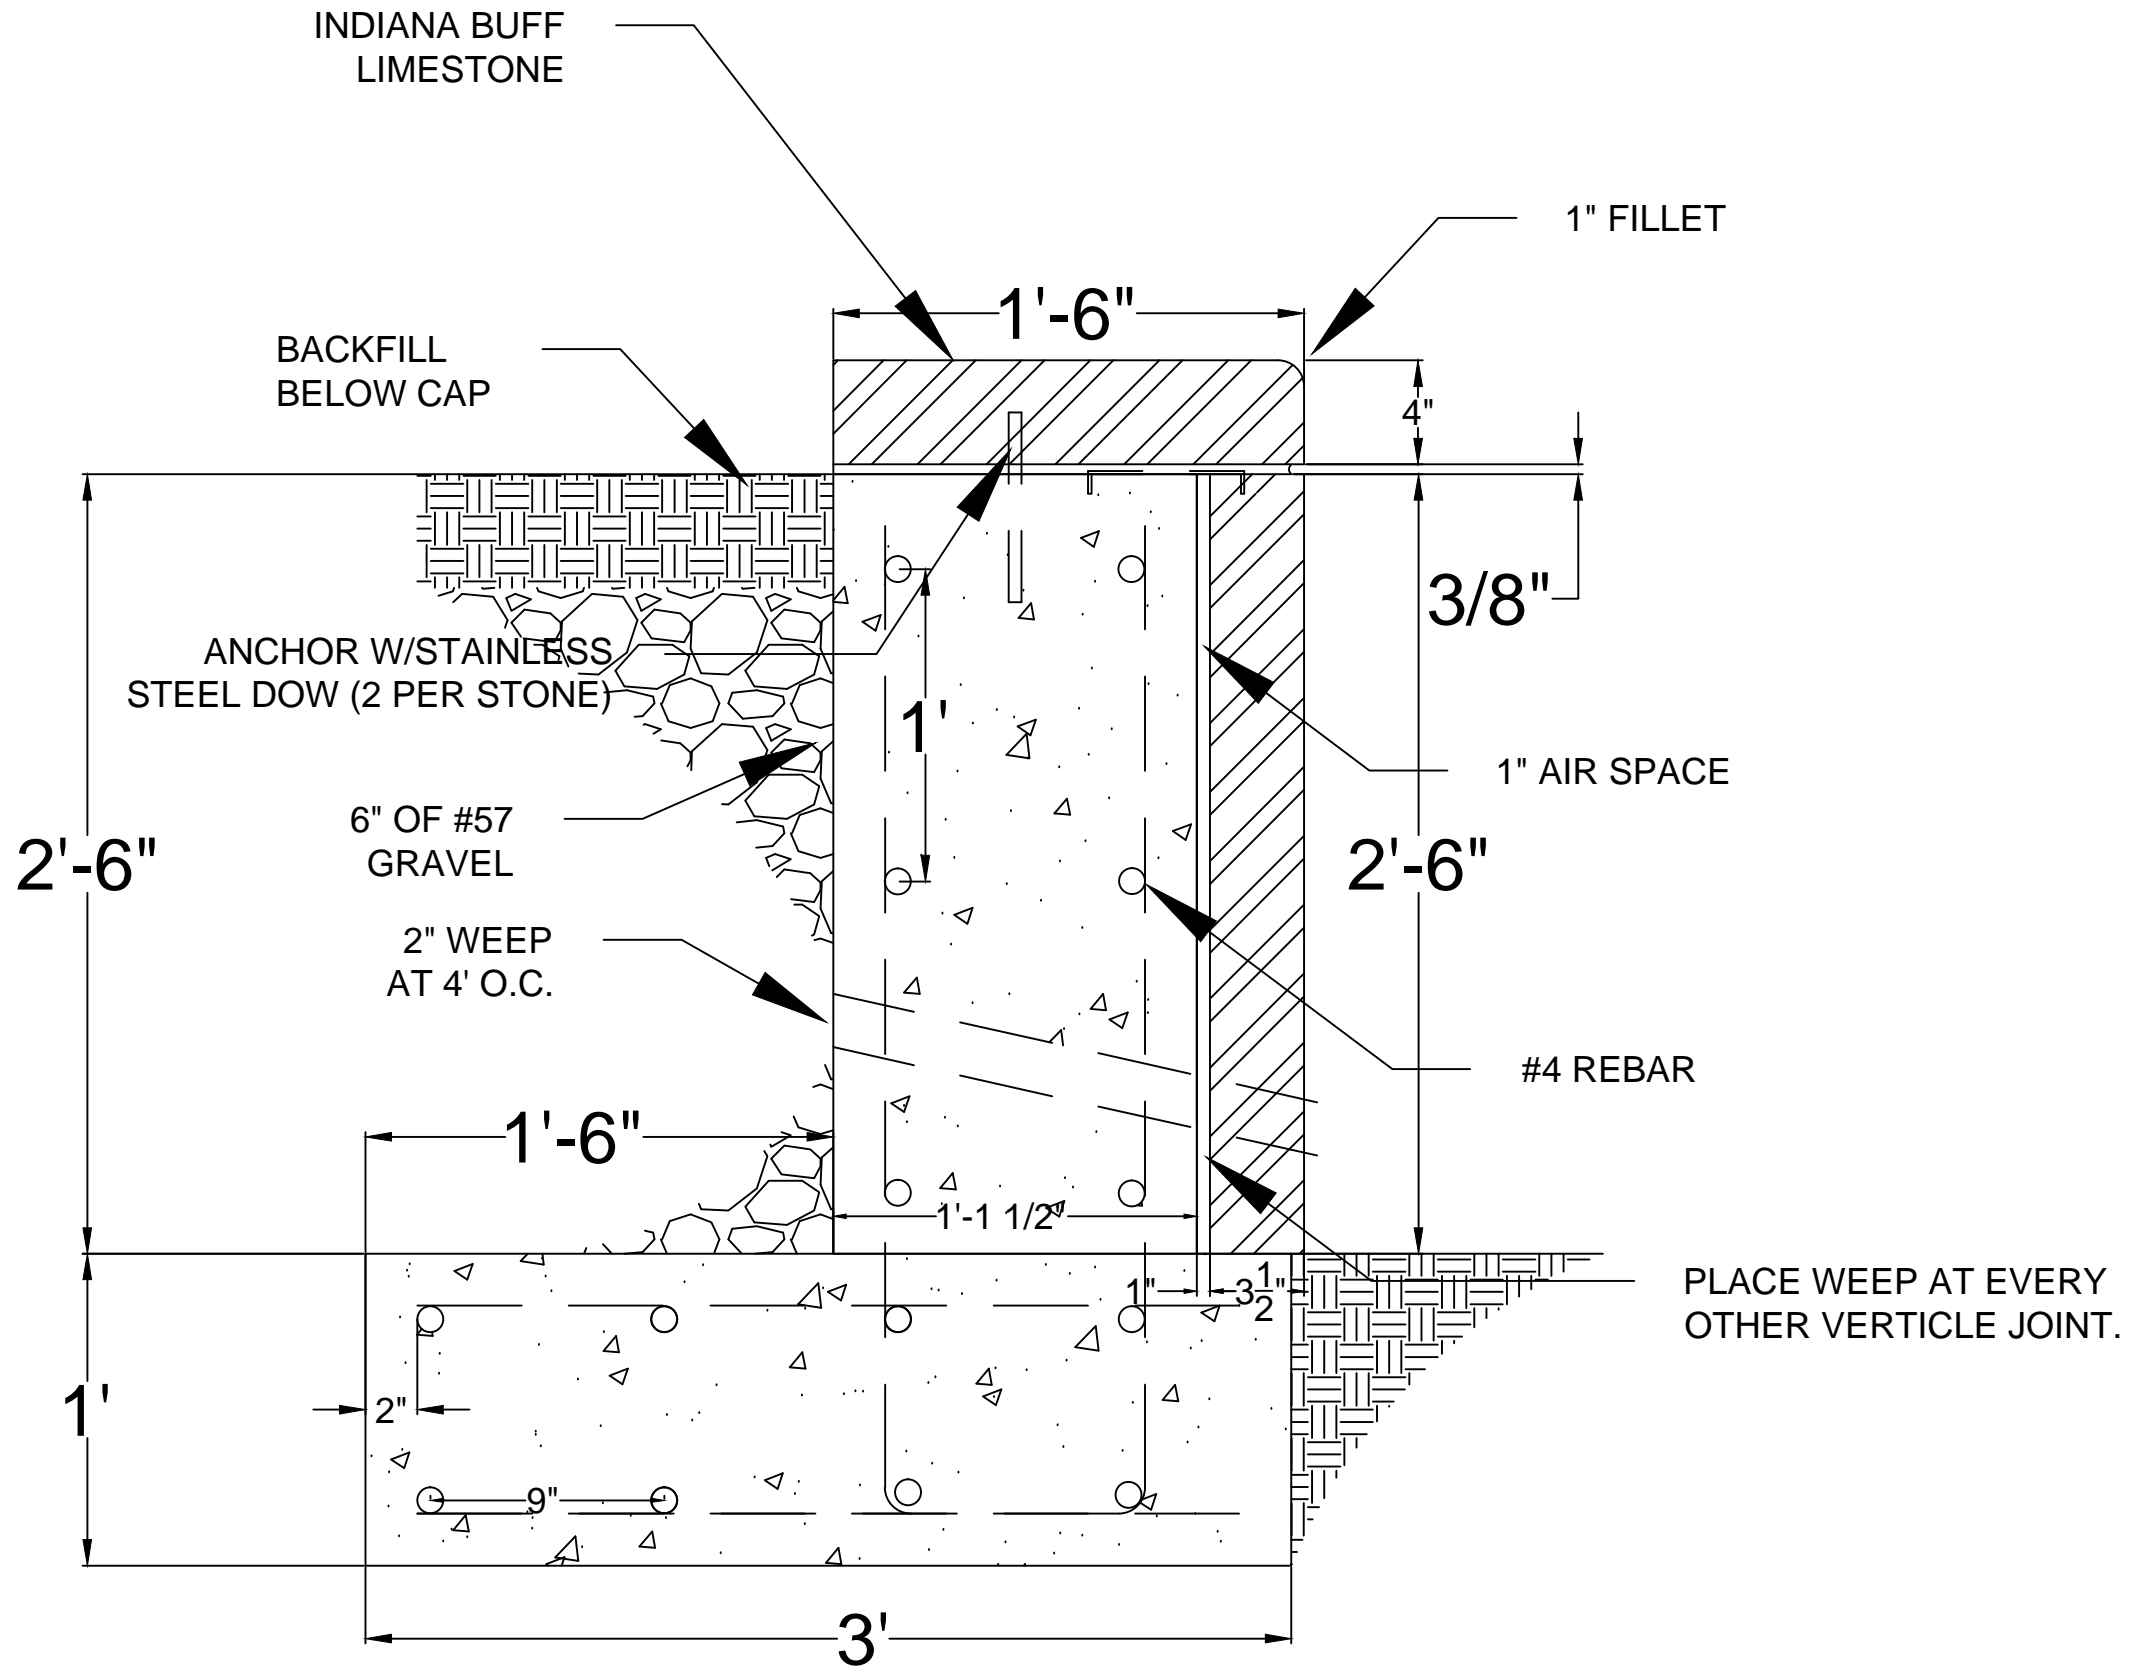

NOTES

- CONTRACTOR MUST FIELD VERIFY ALL DIMENSIONS. ANY DISCREPANCIES MUST BE BROUGHT TO THE PROJECT MANAGER / ARCHITECT ATTENTION PRIOR TO CONSTRUCTION.

REVISIONS	
DATE	NO.

SEAL

REVISED	
DATE	SCALE
9/3/10	NOTED
DRAWN BY	CHK. BY
BMG	

DRAWING NUMBER
2B