




Landscape Enhancement  
 Capitol Complex  
 1900 KANAWHA BOULEVARD EAST  
 CHARLESTON, WEST VIRGINIA 25305

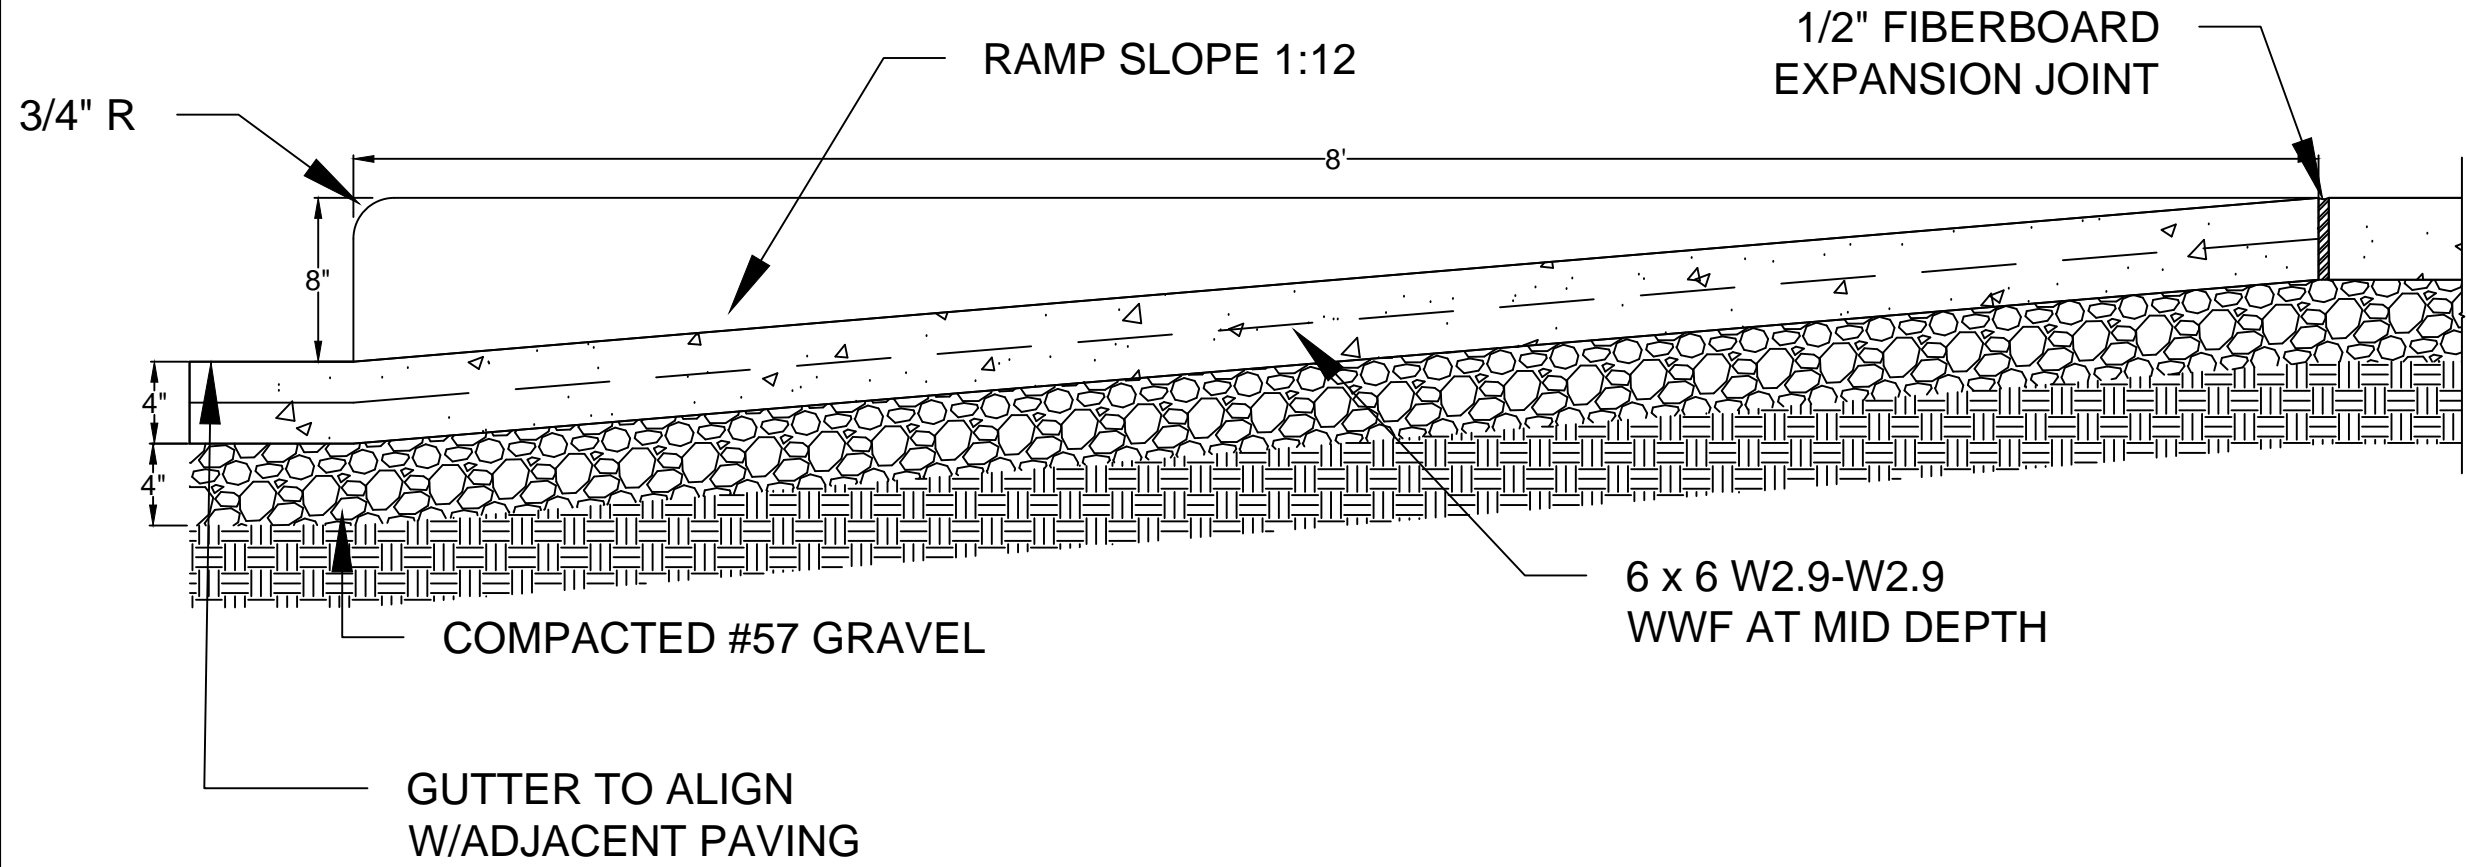

**NOTES**

- CONTRACTOR MUST FIELD VERIFY ALL DIMENSIONS. ANY DISCREPANCIES MUST BE BROUGHT TO THE PROJECT MANAGER / ARCHITECT ATTENTION PRIOR TO CONSTRUCTION.

REVISIONS	
DATE	NO.

SEAL

REVISED

DATE 9/3/10	SCALE NOTED
DRAWN BY BMG	CHK. BY

DRAWING NUMBER  
**2D**