


Landscape Enhancement
Capitol Complex
 1900 KANAWHA BOULEVARD EAST
 CHARLESTON, WEST VIRGINIA 25305

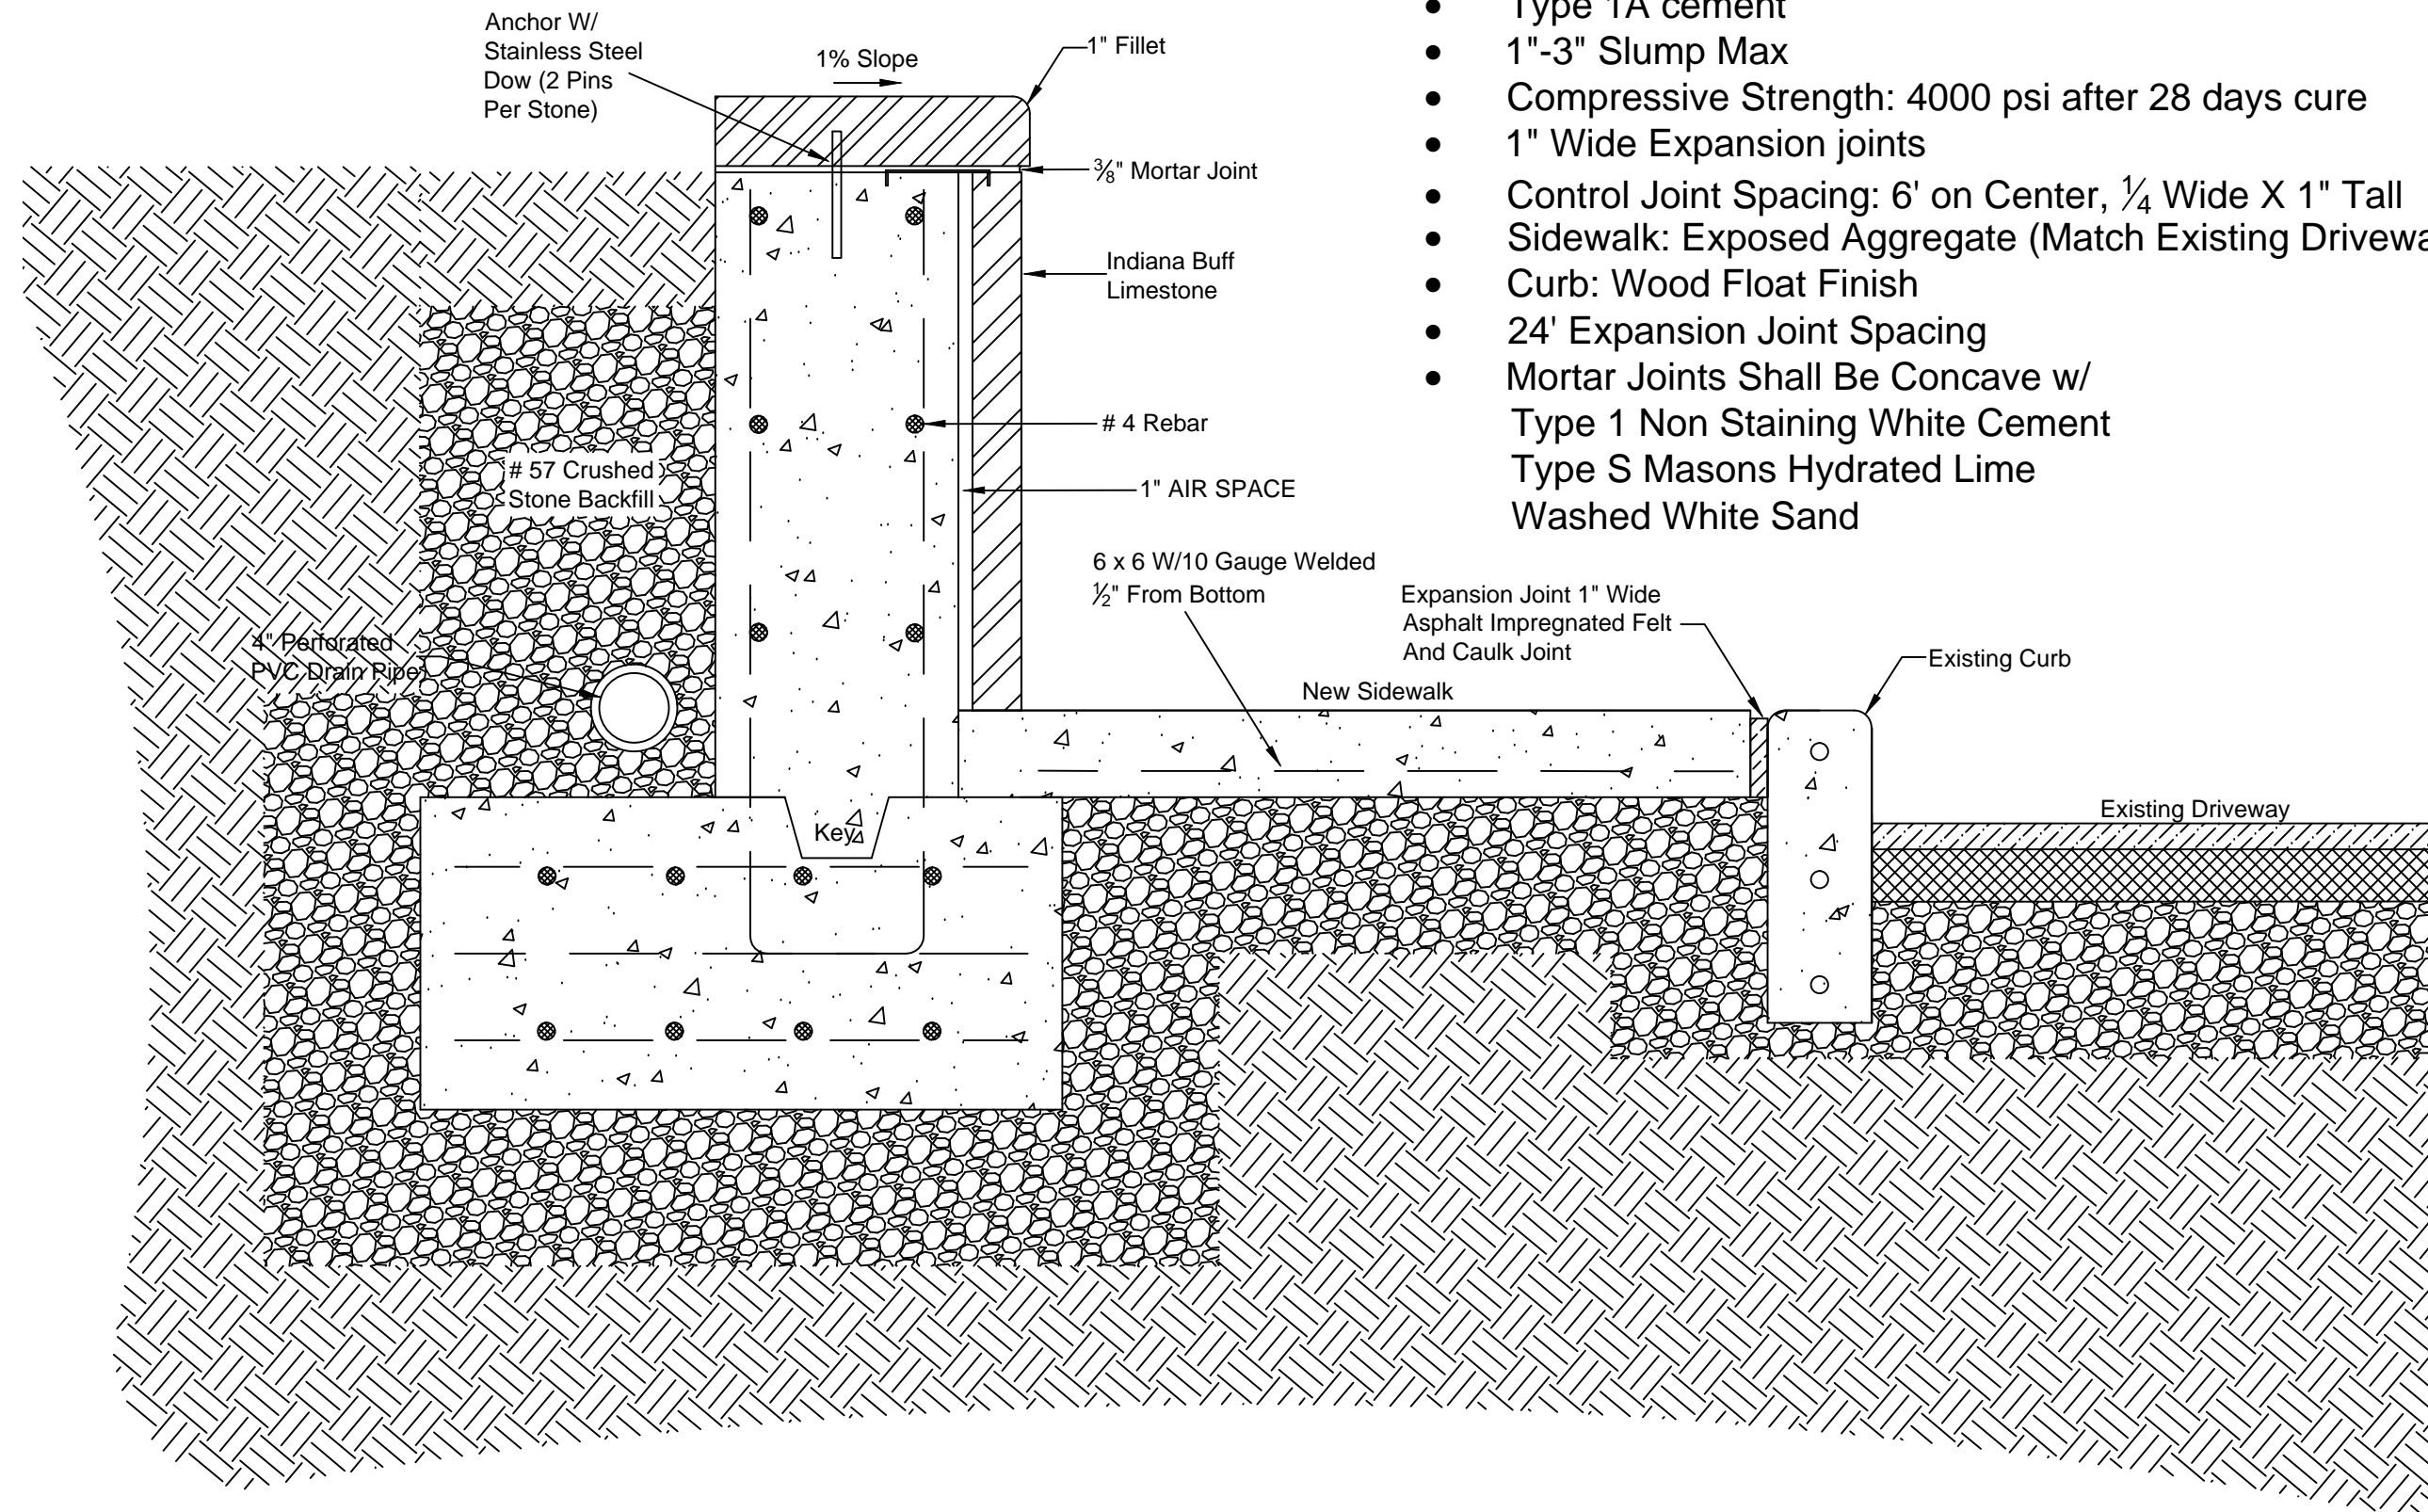

- Type 1A cement
- 1"-3" Slump Max
- Compressive Strength: 4000 psi after 28 days cure
- 1" Wide Expansion joints
- Control Joint Spacing: 6' on Center, 1/4 Wide X 1" Tall
- Sidewalk: Exposed Aggregate (Match Existing Driveway)
- Curb: Wood Float Finish
- 24' Expansion Joint Spacing
- Mortar Joints Shall Be Concave w/
 Type 1 Non Staining White Cement
 Type S Masons Hydrated Lime
 Washed White Sand

REVISIONS	
DATE	NO.

SEAL

REVISED	
DATE	SCALE
9/3/10	NOTED
DRAWN BY BMG	CHK. BY

DRAWING NUMBER
2G

NOTES

- CONTRACTOR MUST FIELD VERIFY ALL DIMENSIONS. ANY DISCREPANCIES MUST BE BROUGHT TO THE PROJECT MANAGER / ARCHITECT ATTENTION PRIOR TO CONSTRUCTION.