





Capitol Complex Signage  
**Capitol Complex**  
 1900 KANAWHA BOULEVARD EAST  
 CHARLESTON, WEST VIRGINIA 25305

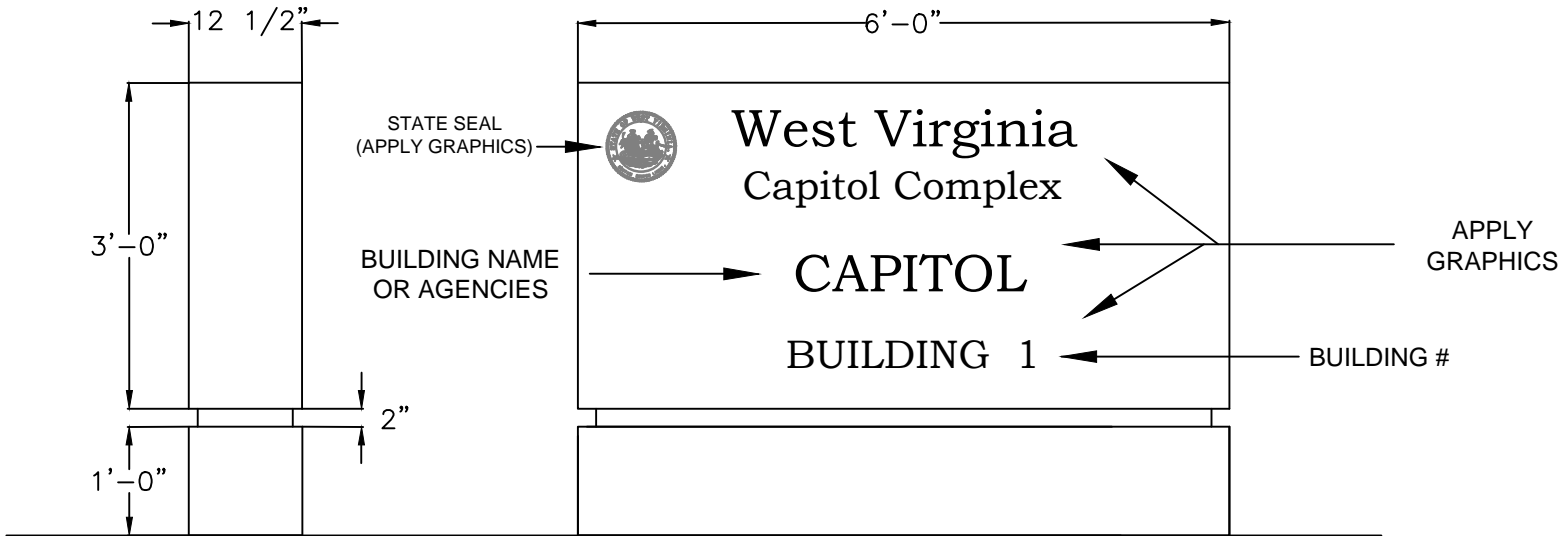

# Building Signs

REVISIONS	
DATE	NO.

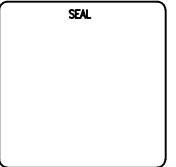

REVISED

DATE 1/13/11	SCALE N/A
DRAWN BY BMG	CHK. BY

DRAWING NUMBER  
**2**

**NOTES**

- CONTRACTOR MUST FIELD VERIFY ALL DIMENSIONS. ANY DISCREPANCIES MUST BE BROUGHT TO THE PROJECT MANAGER / ARCHITECT ATTENTION PRIOR TO CONSTRUCTION.
- MUST PROVIDE DESIGN MOCK UP OF SIGN AND BE APPROVED BY OWNER.