


**DESCRIPTION**

- ① ITEM 402001-001 MARSHALL HOT MIX ASPHALT SKID RESISTANT PAVEMENT. MEDIUM. PER TON
- ② ITEM 401001-001 MARSHALL HOT MIX ASPHALT BASE COURSE. MEDIUM. PER TON
- ③ ITEM 228-01 SUBGRADE PREPARATION. PER SQUARE YARD
- ④ ITEM 307005-000 AGGREGATE BASE COURSE. CLASS 10. PER TON

REFERENCE WVDOH STANDARD SPECIFICATIONS 2010

**1** 0+00 TO 9+00 NORMAL SECTION  
C600 N.T.S.

GUARDRAIL TO BE TYPE I, CLASS III, STEEL POSTS AND WOOD BLOCKS @ 12'-6" SPACING. AS PER WVDOH SPECIFICATIONS SECTION 607.

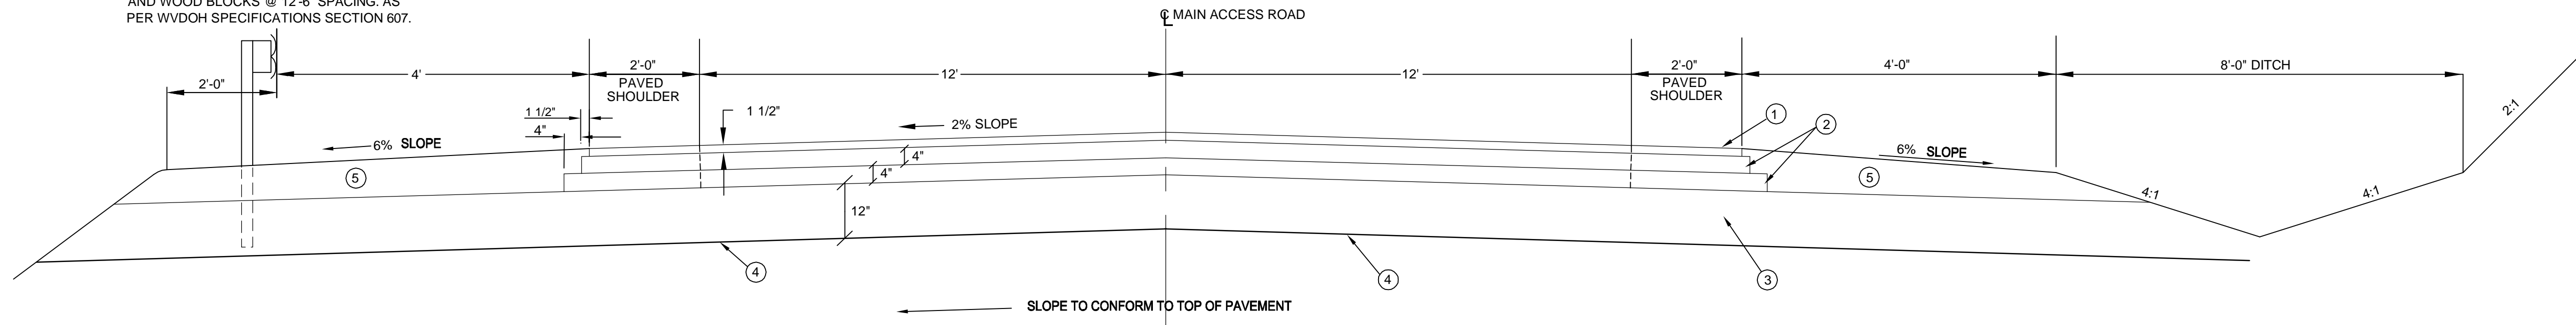


**DESCRIPTION**

- ① ITEM 402001-001 MARSHALL HOT MIX ASPHALT SKID RESISTANT PAVEMENT. MEDIUM. PER TON
- ② ITEM 401001-001 MARSHALL HOT MIX ASPHALT BASE COURSE. MEDIUM. PER TON
- ③ ITEM 307001-001 CLASS 1 AGGREGATE BASE COURSE. PER CUBIC YARD
- ④ ITEM 207033-000 STABILIZATION FABRIC. PER SQUARE YARD
- ⑤ ITEM 307005-000 AGGREGATE BASE COURSE. CLASS 10. PER TON

REFERENCE WVDOH STANDARD SPECIFICATIONS 2010

**2** 9+00 - 21+50 NORMAL SECTION  
C600 N.T.S.

GUARDRAIL TO BE TYPE I, CLASS III, STEEL POSTS AND WOOD BLOCKS @ 12'-6" SPACING. AS PER WVDOH SPECIFICATIONS SECTION 607.

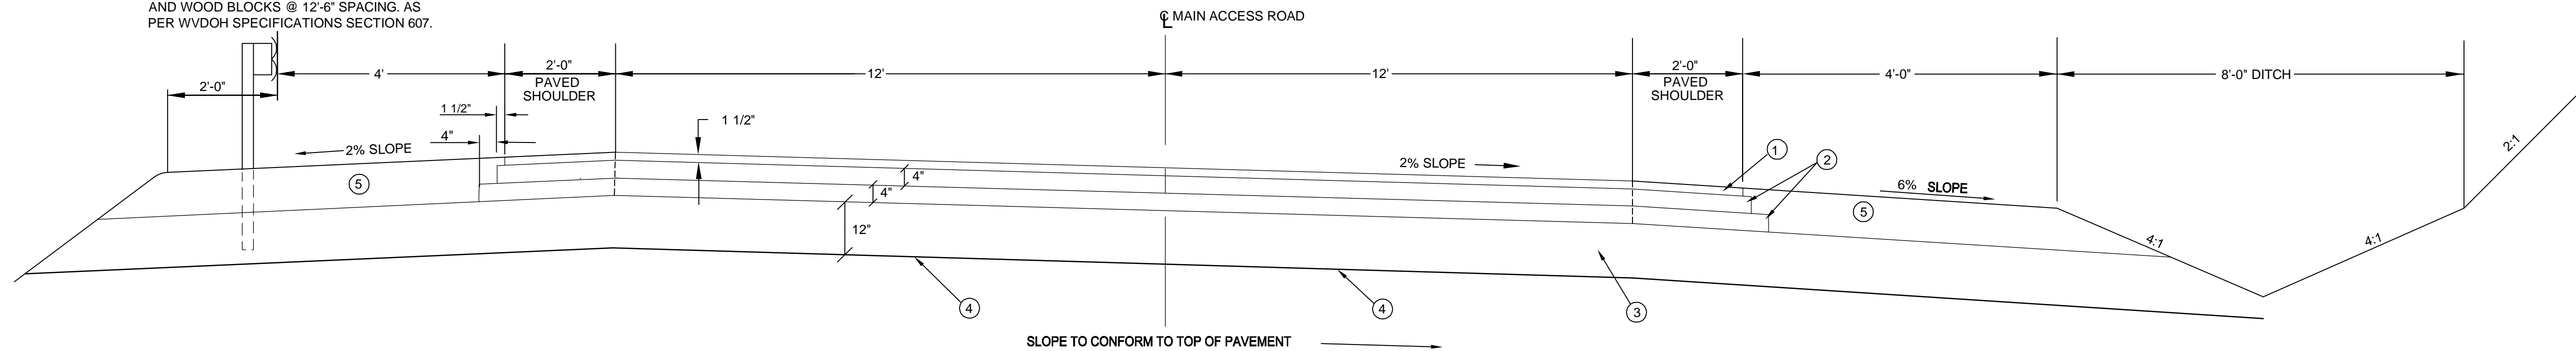

**DESCRIPTION**

- ① ITEM 402001-001 MARSHALL HOT MIX ASPHALT SKID RESISTANT PAVEMENT. MEDIUM. PER TON
- ② ITEM 401001-001 MARSHALL HOT MIX ASPHALT BASE COURSE. MEDIUM. PER TON
- ③ ITEM 307001-001 CLASS 1 AGGREGATE BASE COURSE. PER CUBIC YARD
- ④ ITEM 207033-000 STABILIZATION FABRIC. PER SQUARE YARD
- ⑤ ITEM 307005-000 AGGREGATE BASE COURSE. CLASS 10. PER TON

REFERENCE WVDOH STANDARD SPECIFICATIONS 2010

**3** 9+00 - 21+50 CURVE RIGHT SECTION  
C600 N.T.S.

UPDATED TYPICAL SECTIONS



GENERAL CONTRACTOR & ALL SUB-CONTRACTORS SHALL FIELD VERIFY ALL DIMENSIONS AND FIELD CONDITIONS BEFORE EXECUTING ANY WORK. STRUCTURE IS DESIGNED TO BE SELF-SUPPORTING WHEN COMPLETE. GENERAL CONTRACTOR AND DIRECTOR TO DETERMINE TEMPORARY BRACING REQUIREMENTS AS NECESSARY. GENERAL CONTRACTOR & SUB-CONTRACTORS ARE SOLELY RESPONSIBLE FOR CONSTRUCTION SCHEDULE AND SEQUENCE.

© 2010 Bastian & Harris, Architects

NEW FACILITIES FOR THE  
MOOREFIELD READINESS CENTER  
MOOREFIELD, WEST VIRGINIA  
CONSTRUCTION & FACILITIES MANAGEMENT OFFICE  
WEST VIRGINIA ARMY NATIONAL GUARD

ROADWAY  
TYPICAL  
SECTIONS

**C600**