




Building 11
Cooling Tower Platform
CAPITOL COMPLEX
 218 CALIFORNIA AVENUE
 CHARLESTON, WEST VIRGINIA 25305

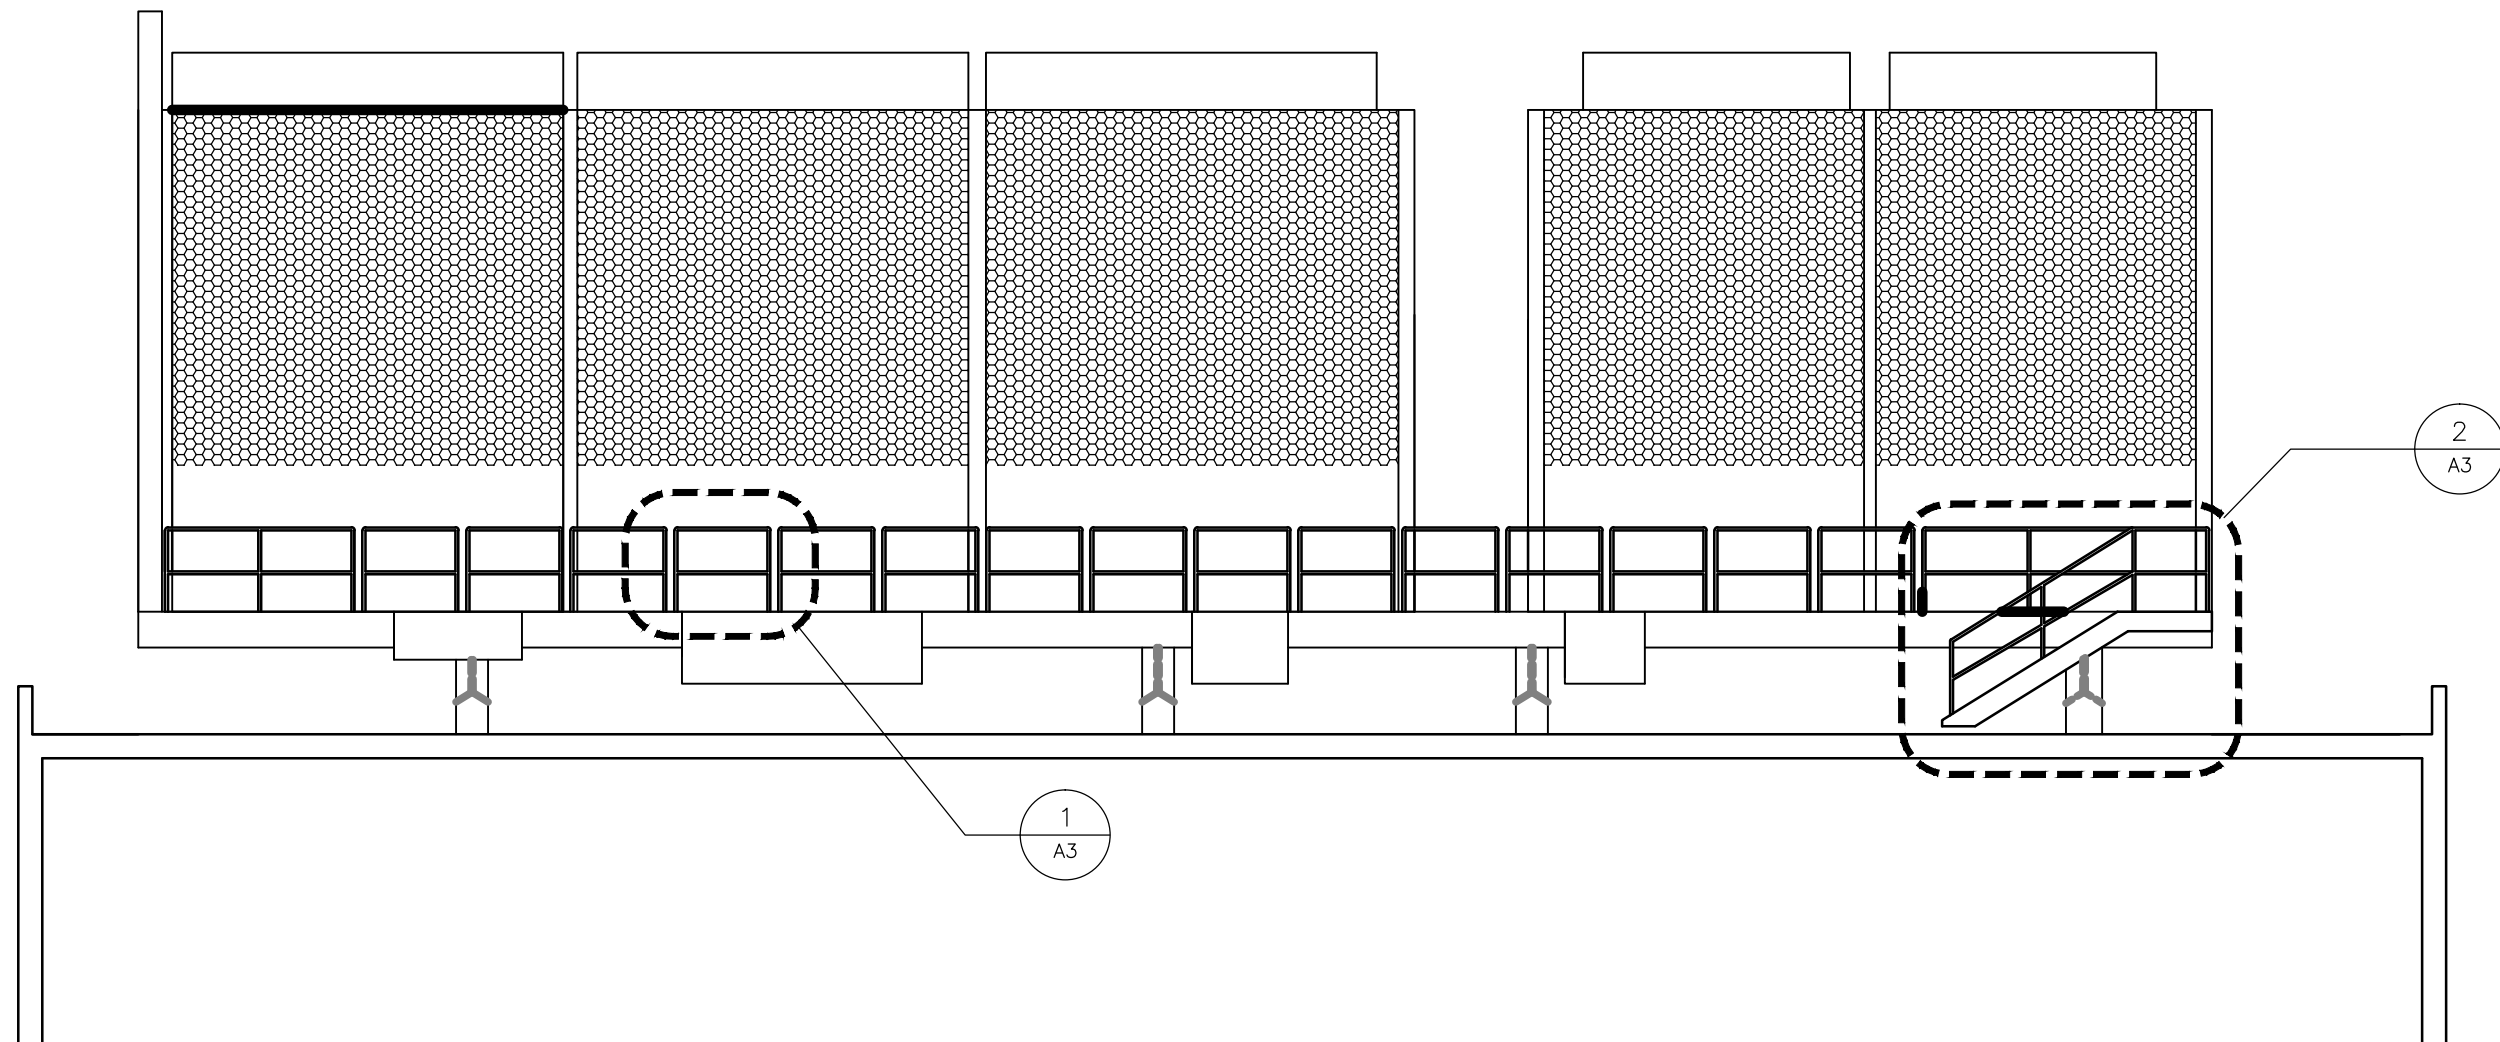

1 ELEVATION
 1/8" = 1'-0"

REVISIONS	
DATE	NO.

SEAL

REVISED	
DATE	SCALE
DRAWN BY	CHK. BY

DRAWING NUMBER
A2