




**BLDG. 5, 6 and 7 Park
CAPITOL COMPLEX
BUILDING #5, 6 AND 7**
1900 KANAWHA BOULEVARD EAST
CHARLESTON, WEST VIRGINIA 25305

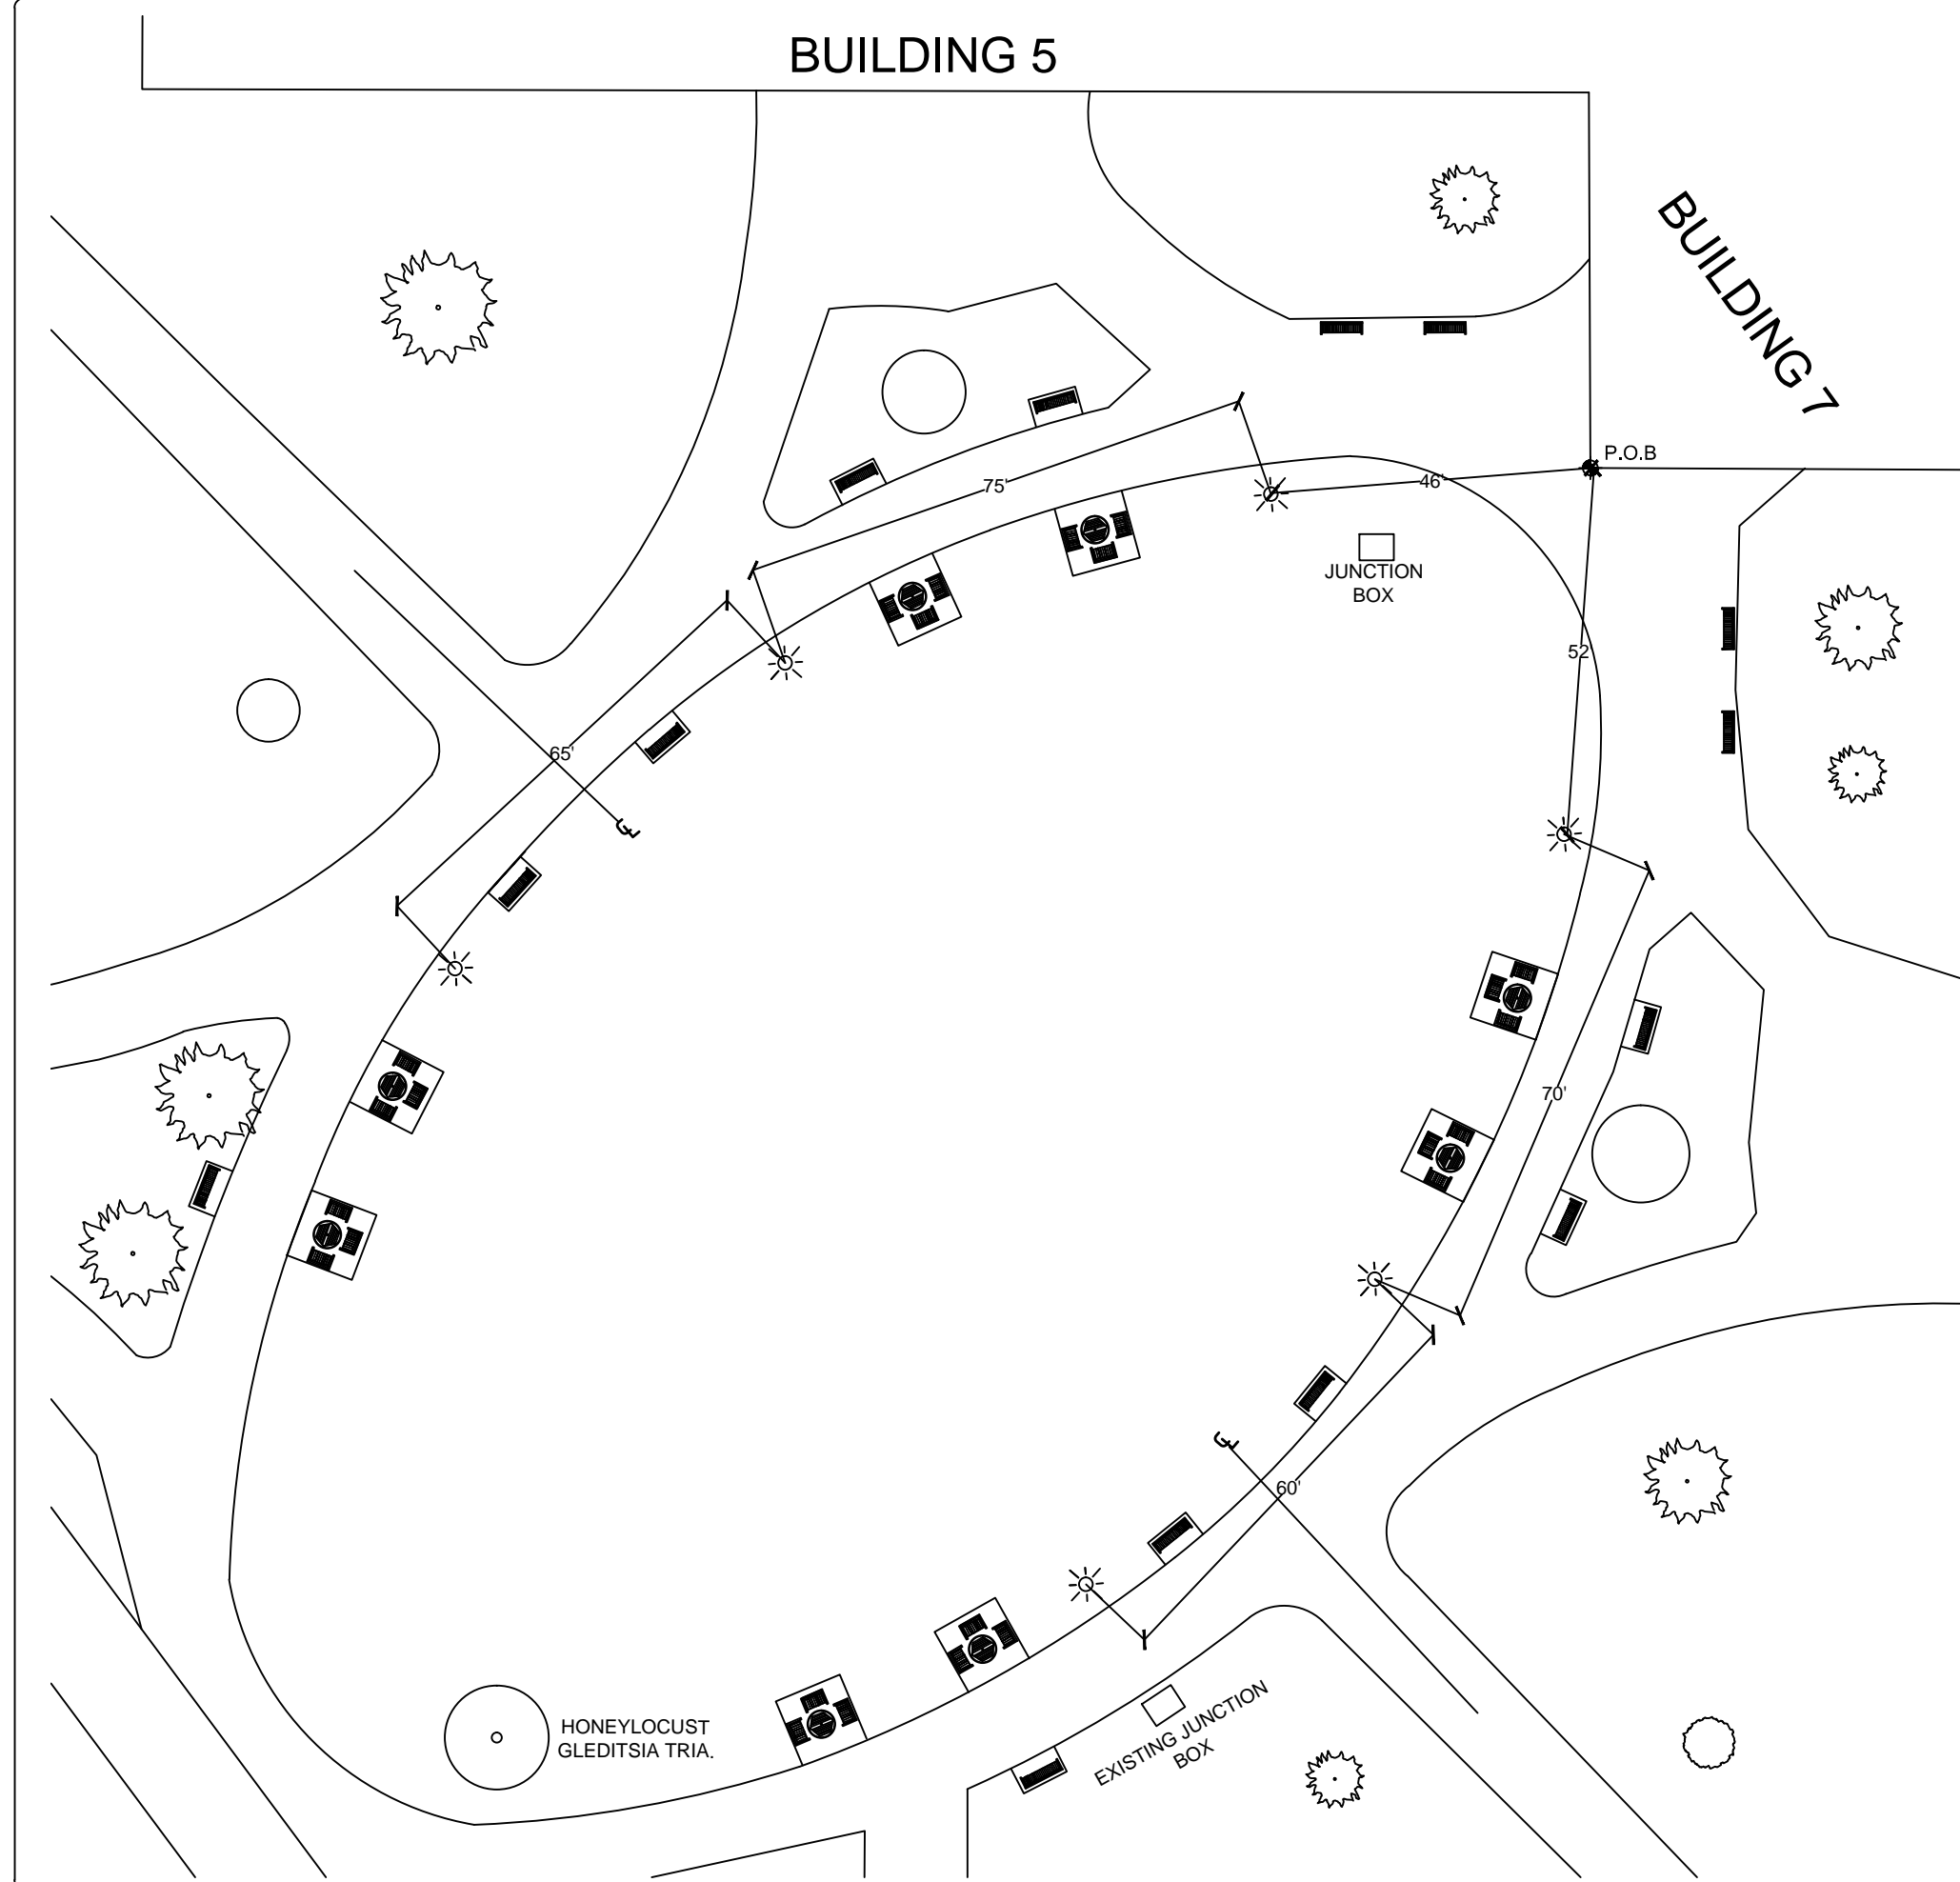

Notes:

- ALL ELECTRICAL COMPONENTS MUST MET NEC AND MUST BE SUBMITTED TO OWNER FOR APPROVAL PRIOR TO CONSTRUCTION.
- LIGHT POST MUST MATCH EXISTING
- CONDUIT DEEP MUST MET NEC.
- ALL UNDERGROUND WIRING MUST BE IN RIGID ELECTRICAL PVC CONDUIT.
- WARNING TAPE MUST BE PLACED ABOVE CONDUIT.
- CONTRACTOR SHALL FIELD VERIFY ALL DIMENSIONS. ANY DISCREPENCIES SHALL BE BROUGHT TO THE PROJECT MANAGER / ARCHITECT ATTENTION PRIOR TO CONSTRUCTION.

BUILDING 6

| REVISIONS | |
|-----------|-----|
| DATE | NO. |
| | |
| | |
| | |
| | |
| | |
| | |
| | |
| | |
| | |
| | |

SEAL

| | |
|----------|---------|
| REVISED | |
| DATE | SCALE |
| 08/12/10 | NOTED |
| DRAWN BY | CHK. BY |
| BMG | |

DRAWING NUMBER
E2.1