



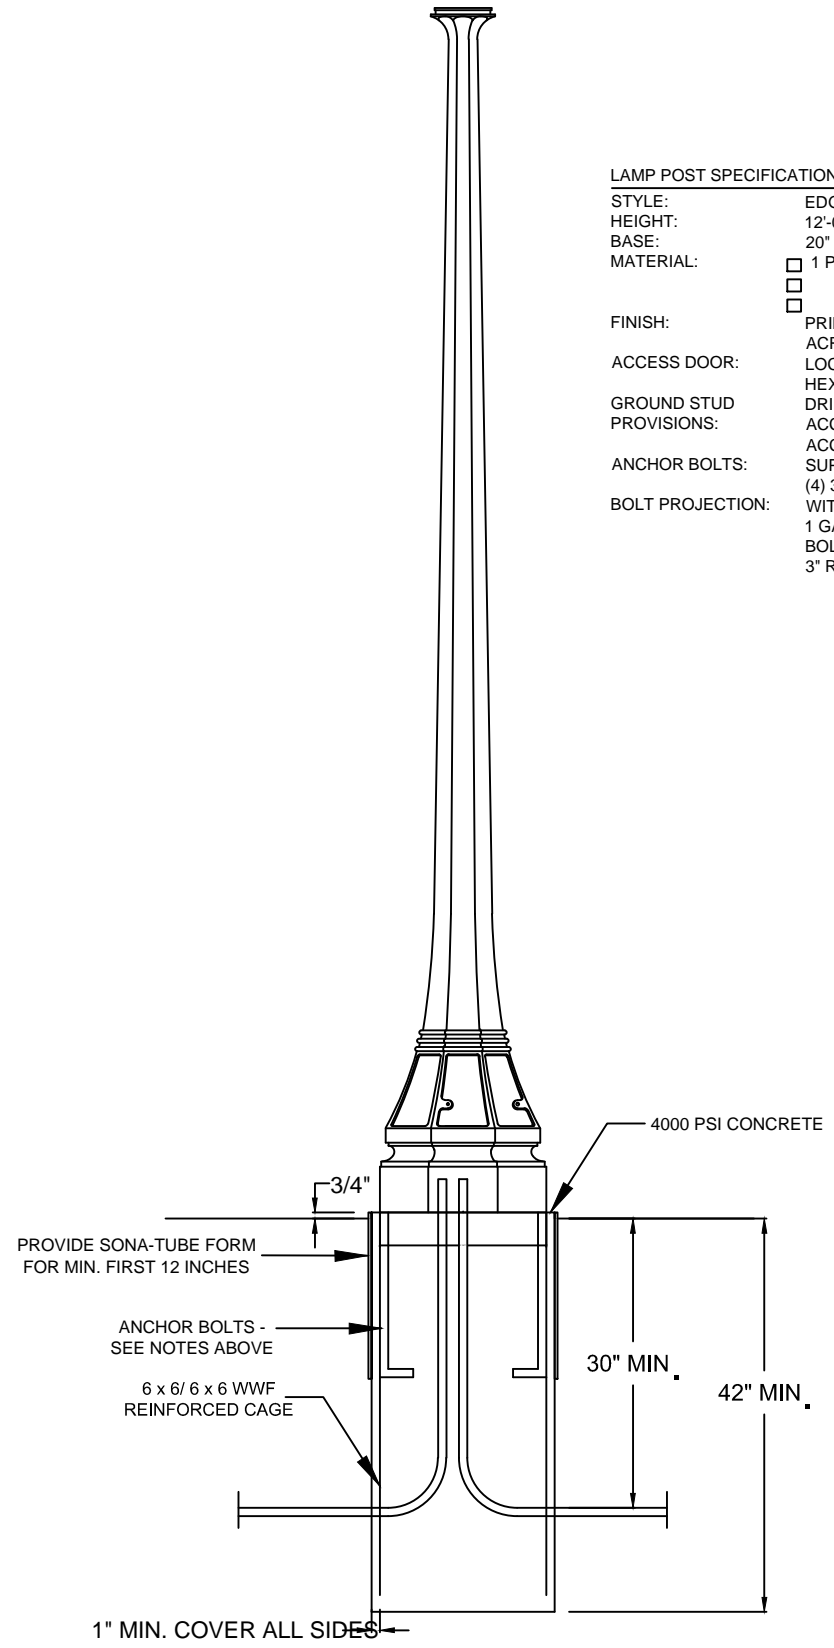

**BLDG. 5, 6 and 7 Park  
CAPITOL COMPLEX  
BUILDING #5, 6 AND 7**  
1900 KANAWHA BOULEVARD EAST  
CHARLESTON, WEST VIRGINIA 25305

**LAMP POST SPECIFICATIONS**

STYLE: EDGEWATER  
 HEIGHT: 12'-0"  
 BASE: 20" OCTAGONAL (FLAT TO FLAT)  
 MATERIAL:  1 PIECE, CAST IRON PER A.S.T.M. A48-83 CLASS 30  
  
  
 FINISH: PRIME PAINT THEN FINISH SHERWIN WILLIAMS ACROLON - BLACK  
 ACCESS DOOR: LOCATED IN BASE SECURED WITH TAMPER PROOF HEX SOCKET SECURITY MACHINE SCREWS  
 GROUND STUD PROVISIONS: DRILL AND TAP INSIDE WALL OF BASE OPPOSITE ACCESS DOOR TO ACCOMMODATE A 1/4"-20 GROUND STUD (STUD SUPPLIED BY OTHERS)  
 ANCHOR BOLTS: (4) 3/4" DIA. X 24" LONG + 3" HOOK (FULLY GALVANIZED WITH 1 GALVANIZED NUT AND 1 GALVANIZED WASHER PER BOLT)  
 BOLT PROJECTION: 3" REQUIRED

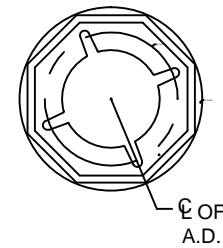

**1 LIGHT POLE BASE**  
N.T.S

**Notes:**  
 CONTRACTOR SHALL FIELD VERIFY ALL DIMENSIONS. ANY DISCREPANCIES SHALL BE BROUGHT TO THE PROJECT MANAGER / ARCHITECT ATTENTION PRIOR TO CONSTRUCTION.

REVISIONS	
DATE	NO.

SEAL

REVISED	
DATE	SCALE
08/12/10	NOTED
DRAWN BY BMG	CHK. BY
DRAWING NUMBER	
<b>E4.1</b>	