


GENERAL NOTES:



- SURVEY PREPARED BY TERRADON CORPORATION, P.O. BOX 519 NITRO, W.V. 25143 PHONE: 304-755-8291 FAX: 304-755-2636
- ALL DIMENSIONS ARE TO FACE OF CURB OR TO FINISHED FACE OF BUILDING UNLESS NOTED OTHERWISE.
- CONTRACTOR TO TAKE ALL PRECAUTIONS NECESSARY TO DRAIN SUBBASE GRADES FROM PONDING WATER, SUCH AS TEMPORARY RELIEF SWALES AND TEMPORARY DRAIN OPENINGS IN CATCH BASINS.
- RELOCATION/ABANDONMENT OF EXISTING UTILITIES ENCOUNTERED DURING CONSTRUCTION AND DEMOLITION IS THE RESPONSIBILITY OF THE CONTRACTOR.
- CONTRACTOR IS RESPONSIBLE FOR ALL REQUIRED PERMITS AND ASSOCIATED FEES AS NECESSARY FOR COMPLETION OF THIS PROJECT PRIOR TO STARTING CONSTRUCTION.
- DO NOT SEED BUILDING PAD WHEN SEEDING AND STABILIZING THE SITE. IF BUILDING CONSTRUCTION FAILS TO COMMENCE WITHIN 90 DAYS OF COMPLETION OF SITE WORK CONTRACT, OWNER WILL BE RESPONSIBLE FOR PROVIDING TEMPORARY STABILIZATION OF BUILDING PAD.
- ABANDONMENT OF UNIDENTIFIED UNDERGROUND UTILITIES AT OR ABOVE SOIL SUB-GRADE, SUCH AS: WATER, SANITARY, STORM, GAS, ETC. CONTRACTOR IS TO COORDINATE WITH THE OWNER OF THE ENCOUNTERED UTILITY TO TERMINATE THE LINE IF IT IS CONNECTED TO THE TRANSMISSION MAIN. IF THE LINE IS INACTIVE AND DISCONNECTED FROM THE TRANSMISSION MAIN LINE, THEN CONTRACTOR IS TO REMOVE THE LINE AT NO ADDITIONAL FEE.

OAA
 Omni Associates - Architects, Inc.
 1543 Fairmont Avenue • Fairmont, WV 26554
 Voice 304.367.1417 • omniassociates.com



Demolition and Site Preparation of 400 Block of Adams Street and Ogden Avenue FAIRMONT, WV

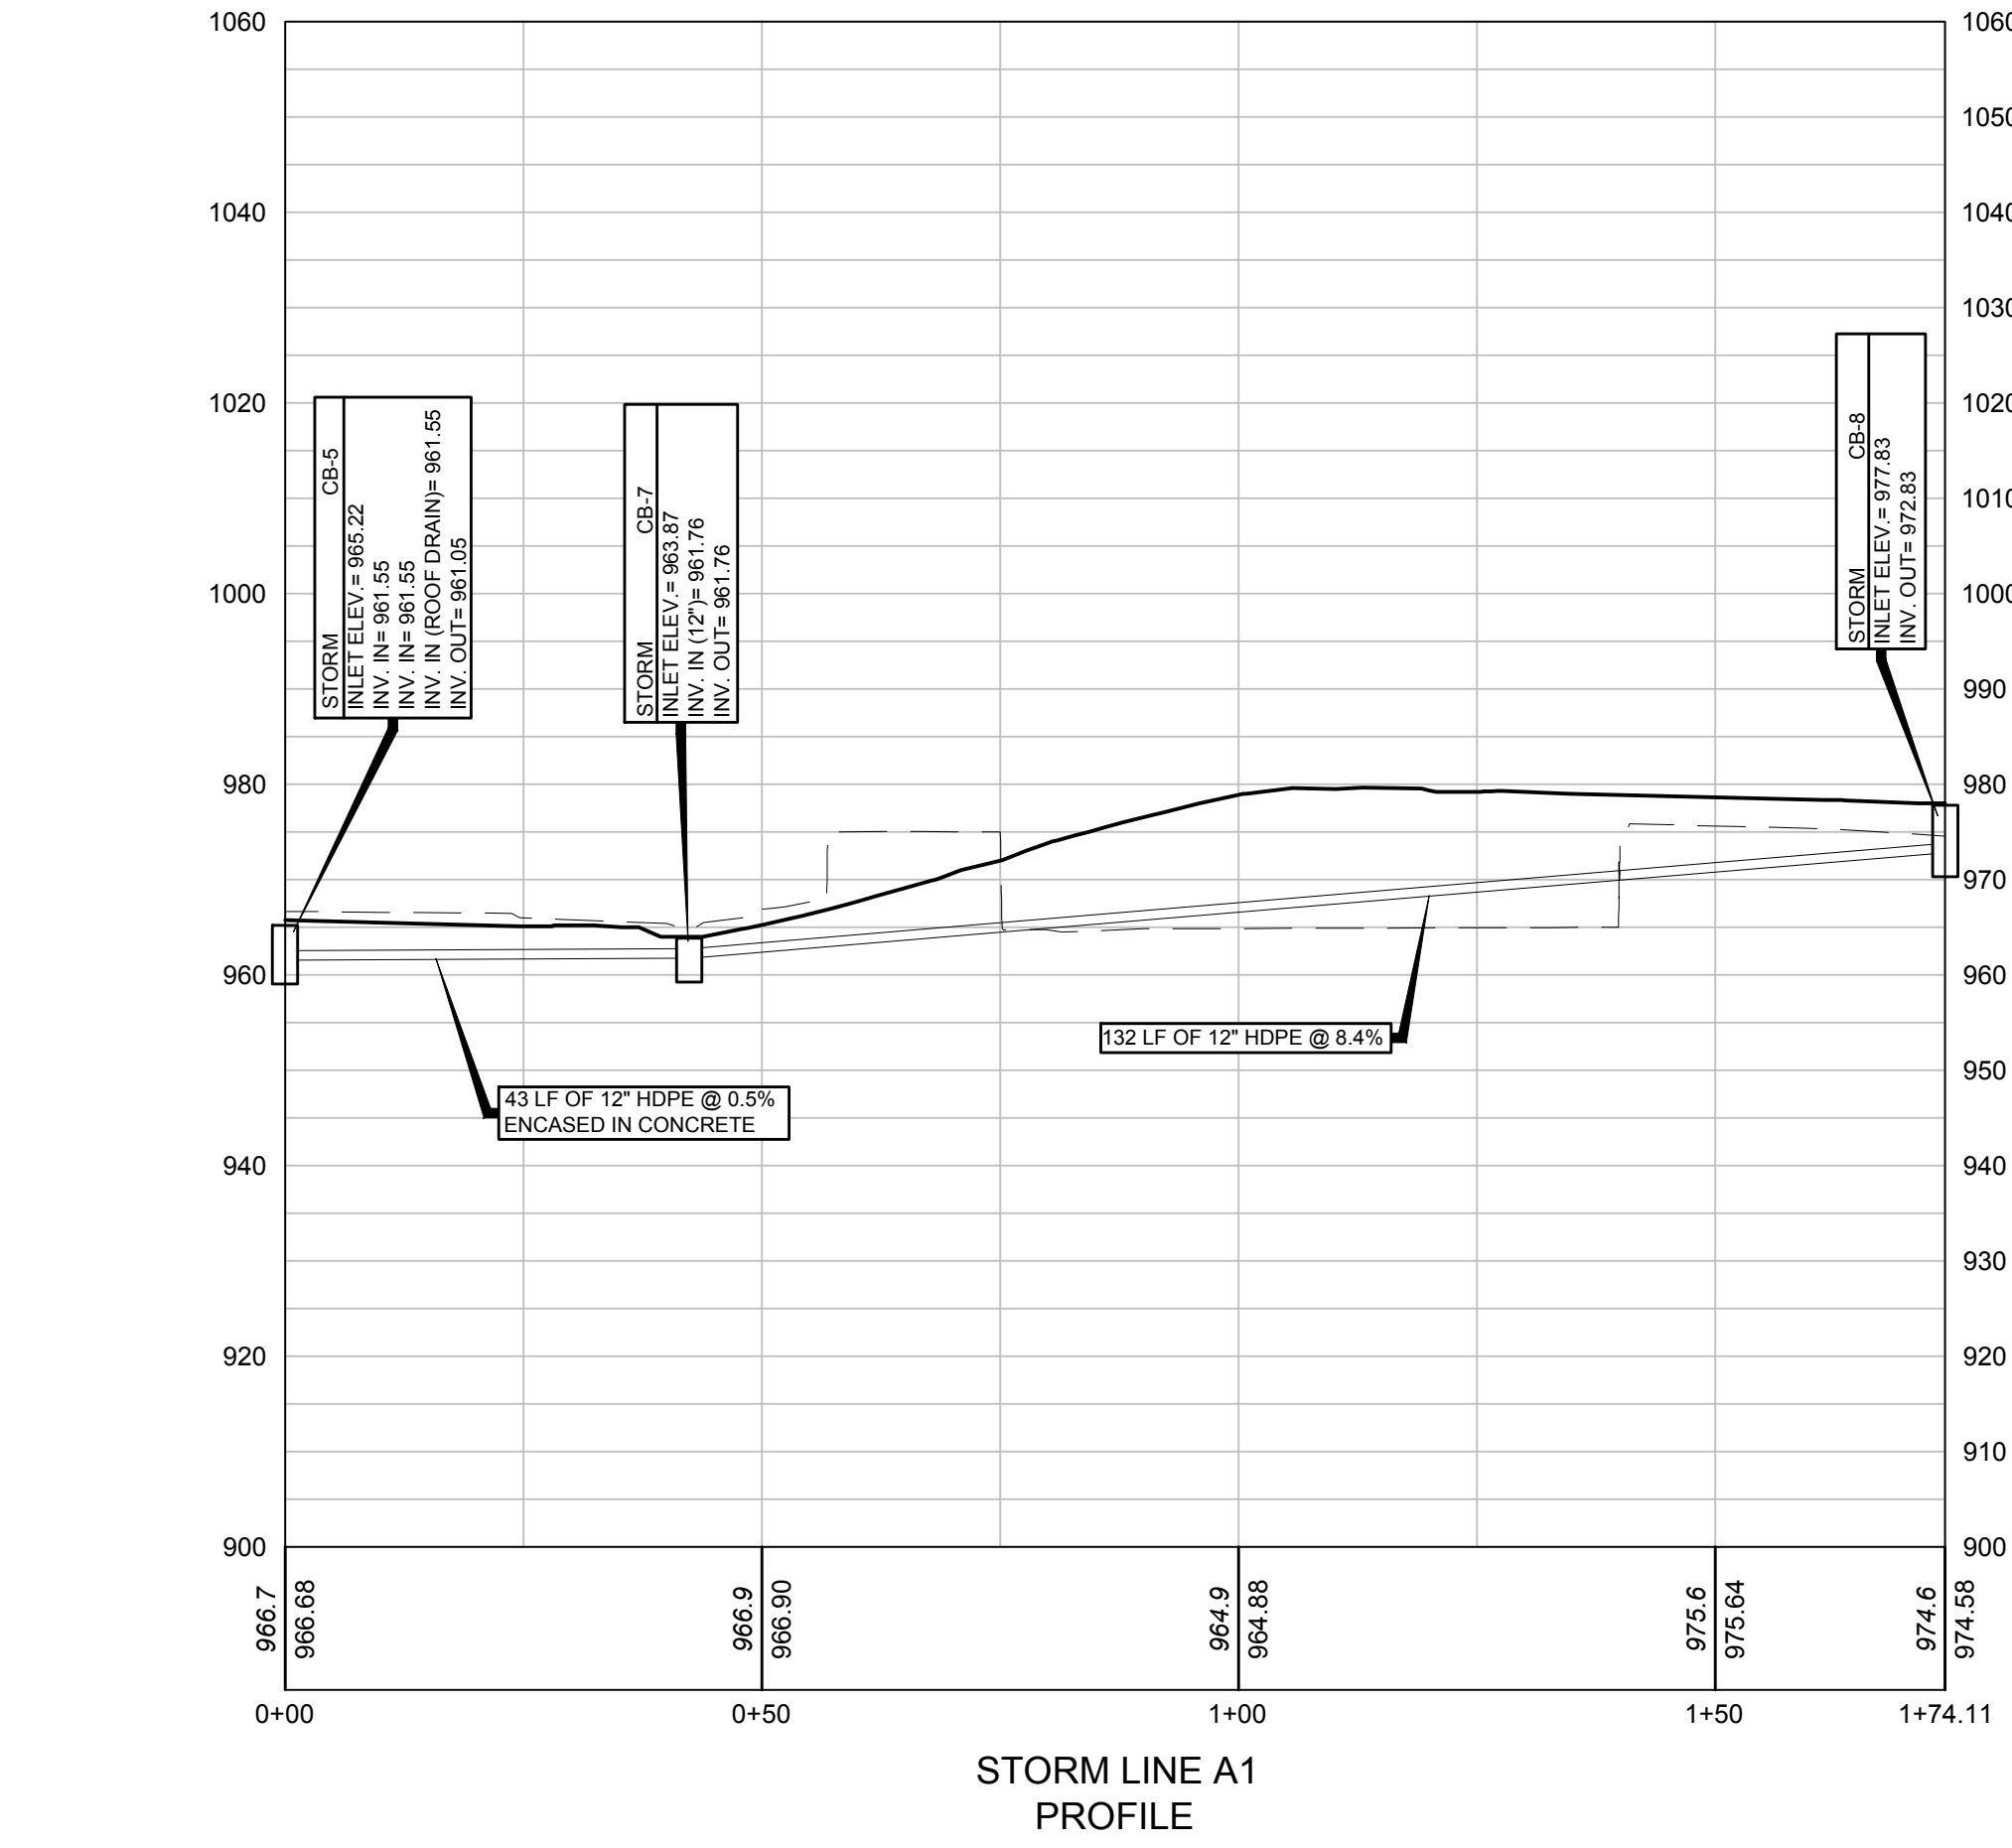

STORM LINE A1 PROFILE

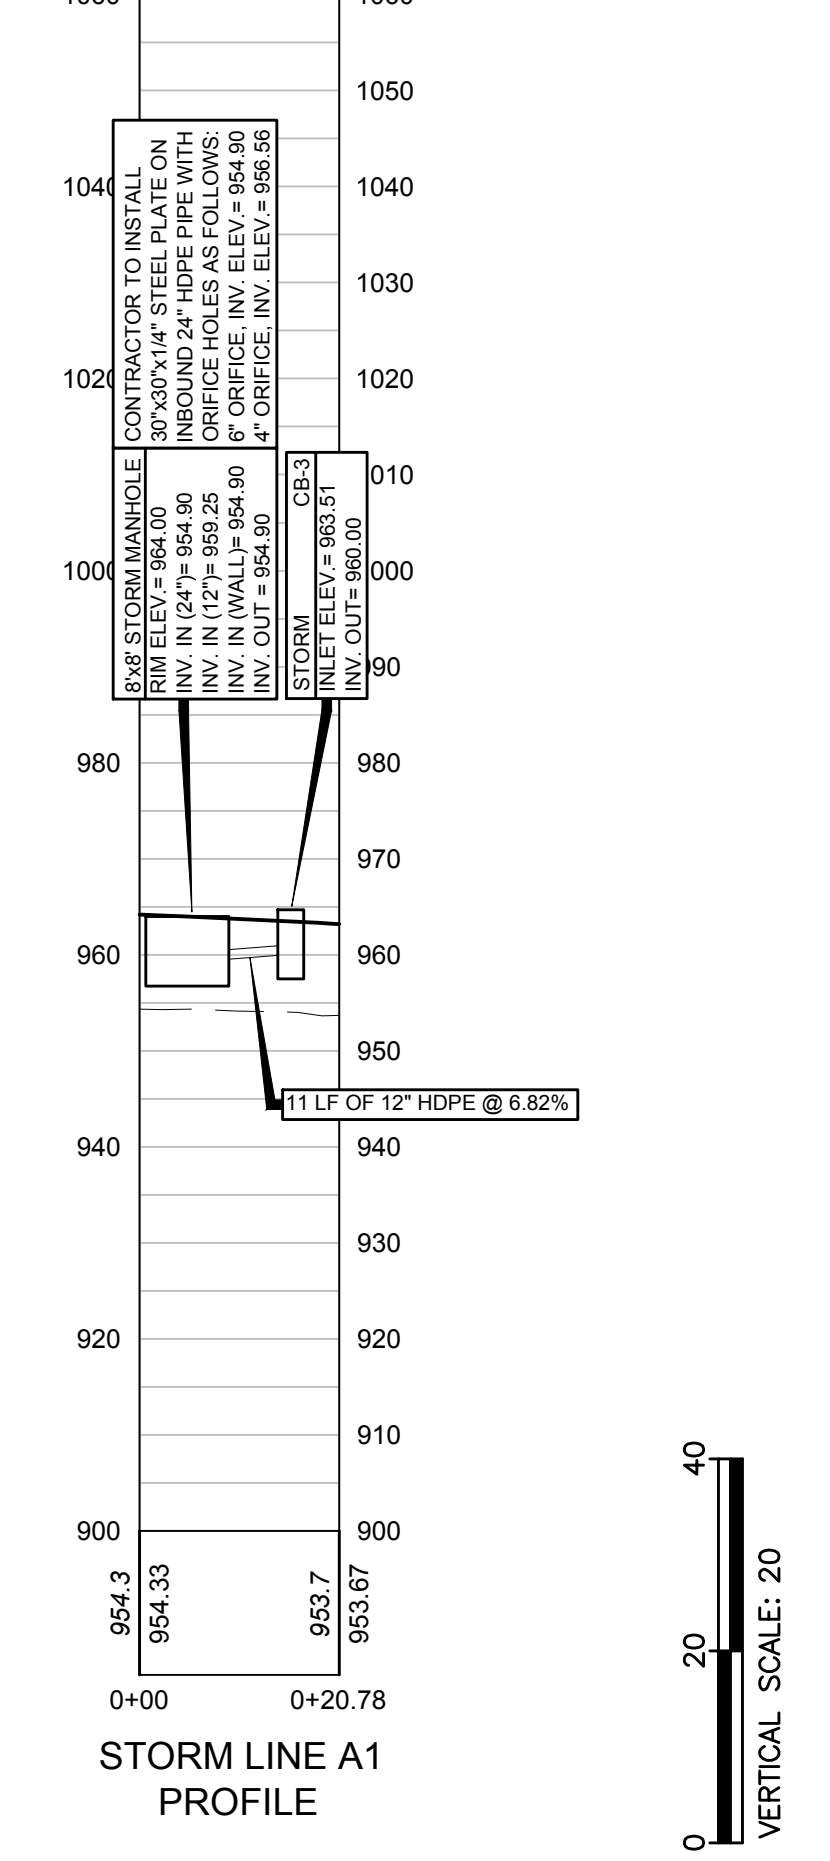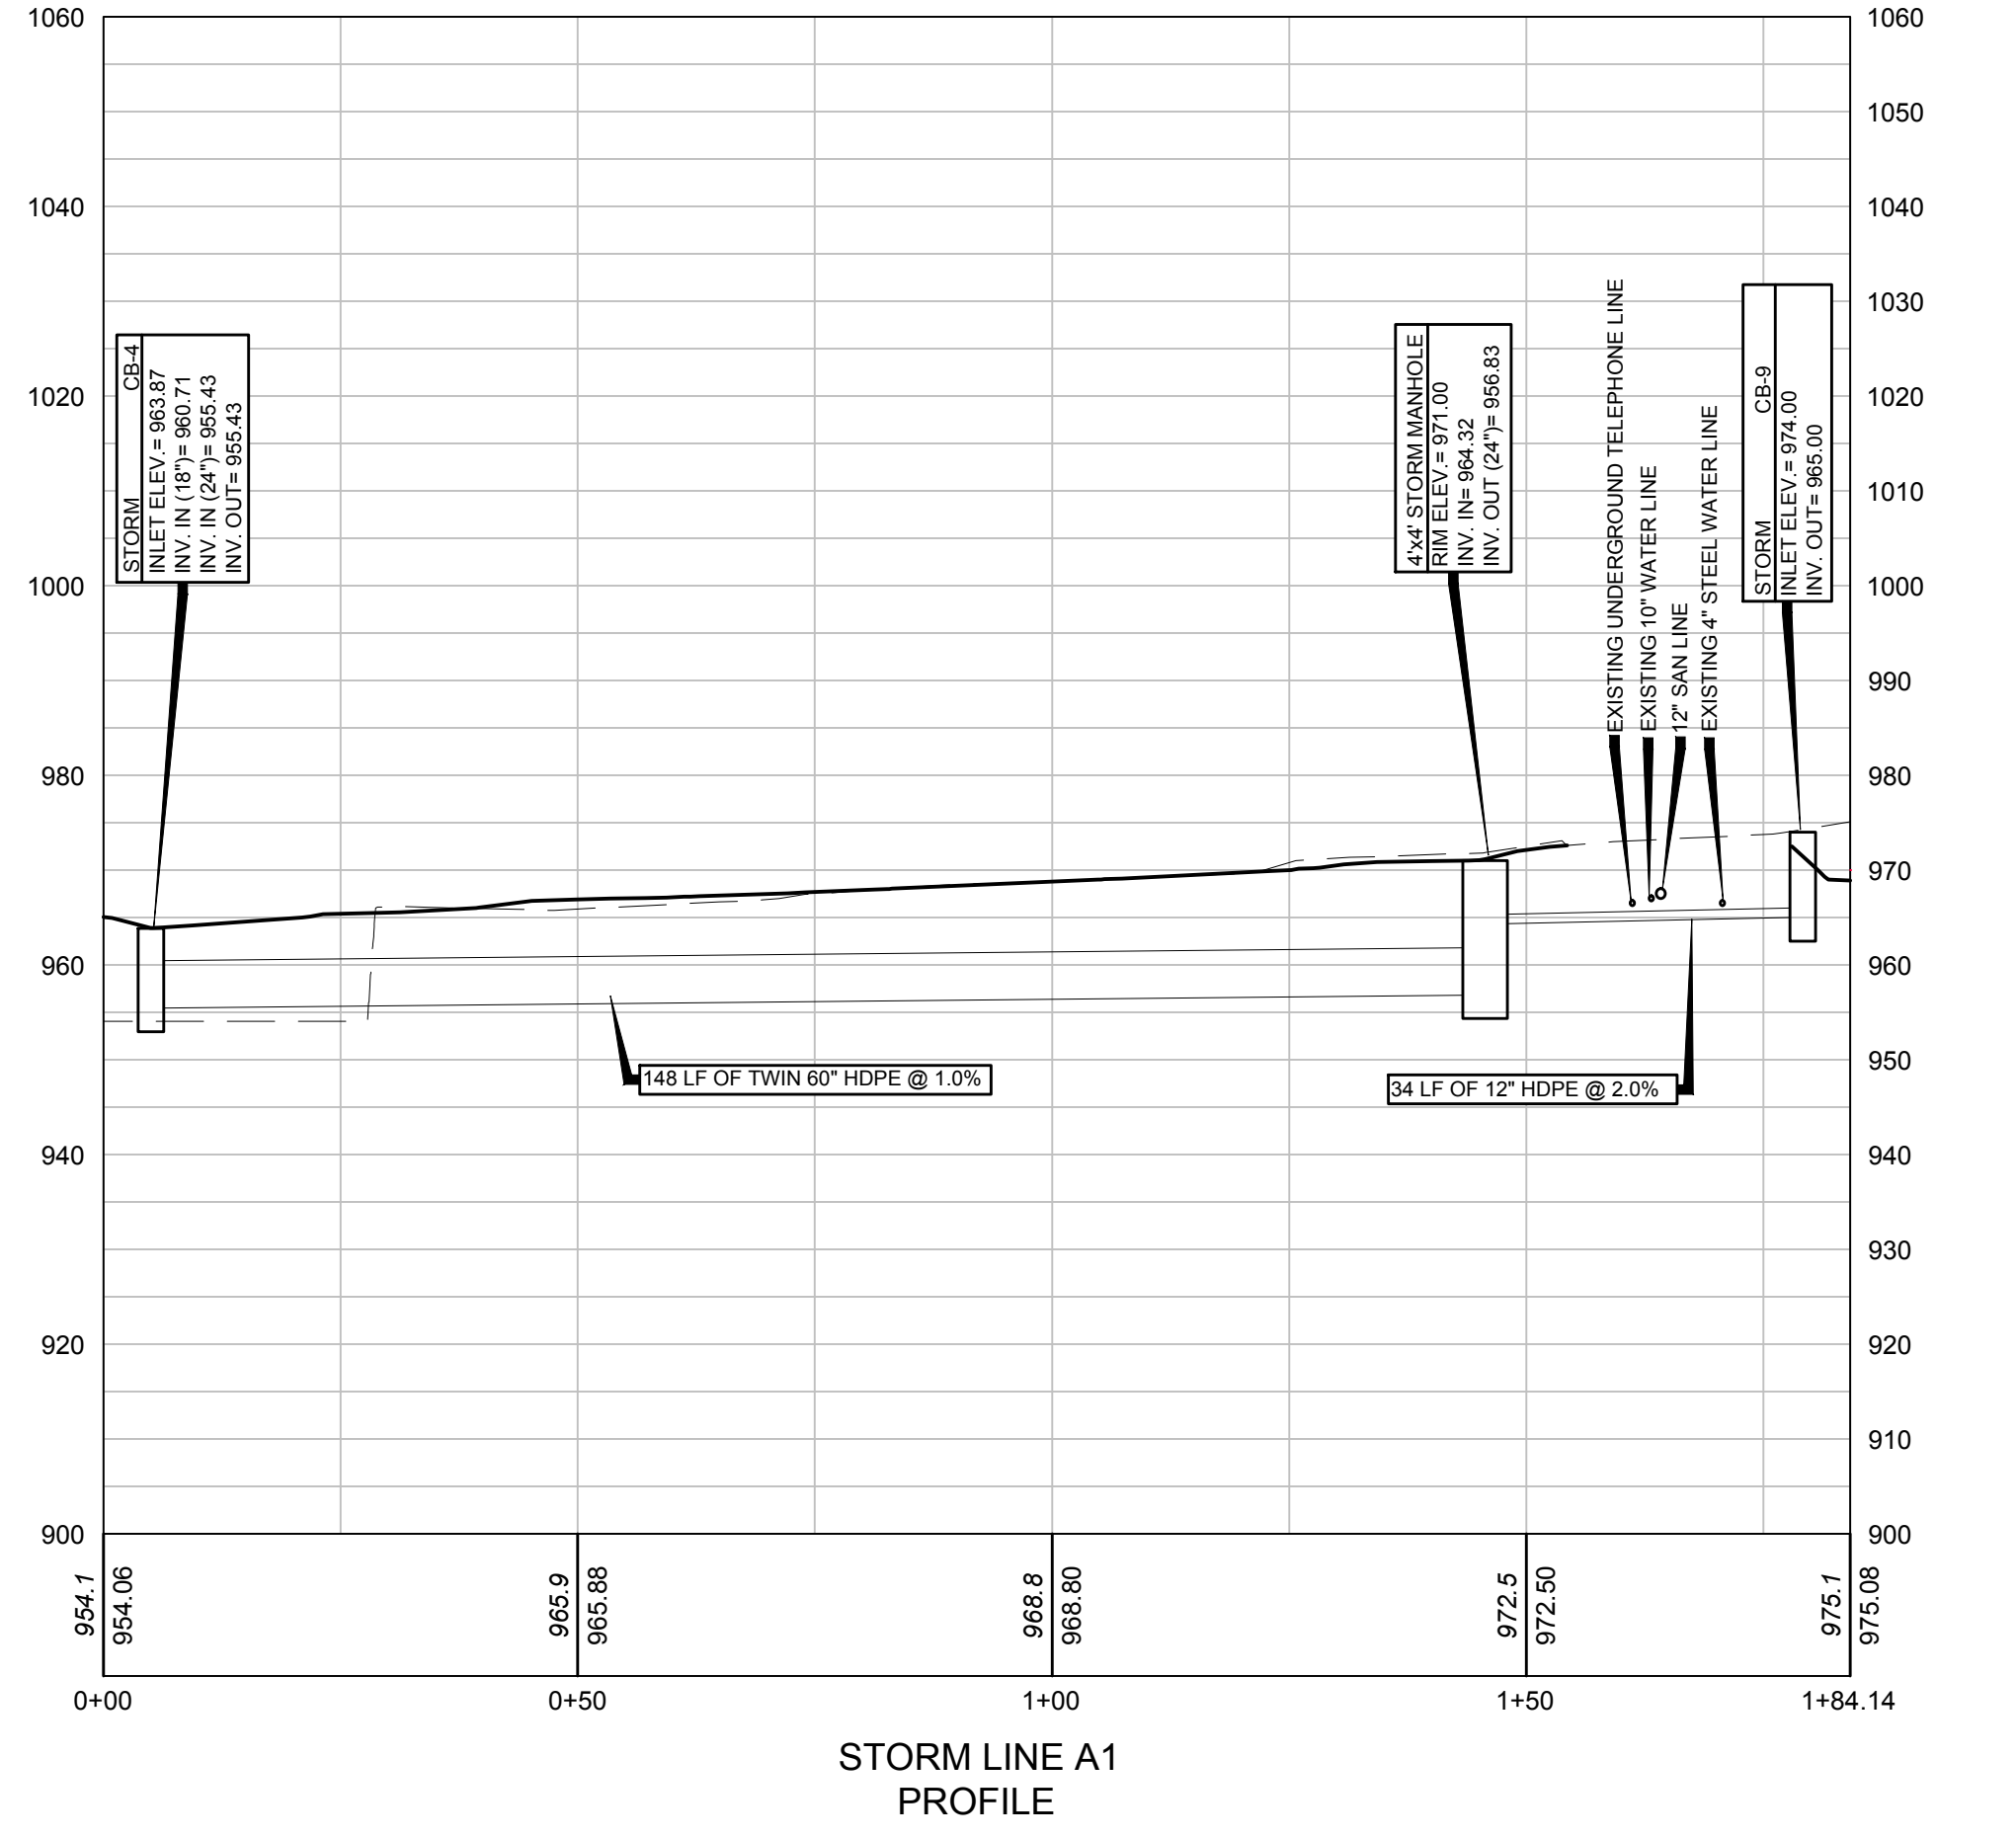

CALL BEFORE YOU DIG,
 DRILL OR BLAST!
 WEST VIRGINIA LAW REQUIRES 48 HOURS NOTICE FOR CONSTRUCTION PHASE AND 10 DAYS IN DESIGN STAGE MISS UTILITY OF WEST VIRGINIA, INC. 1-800-245-4848

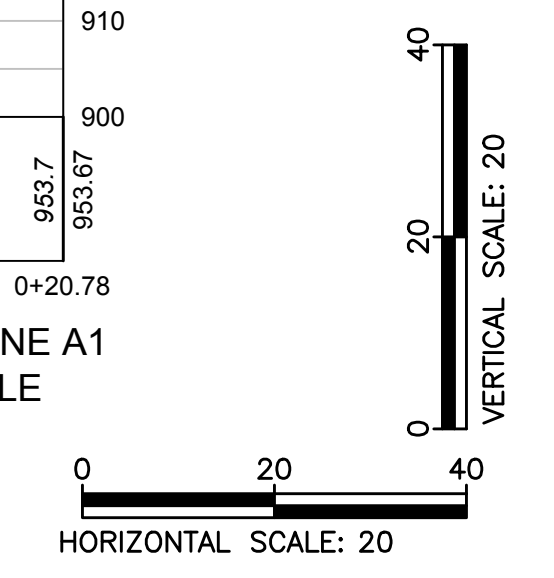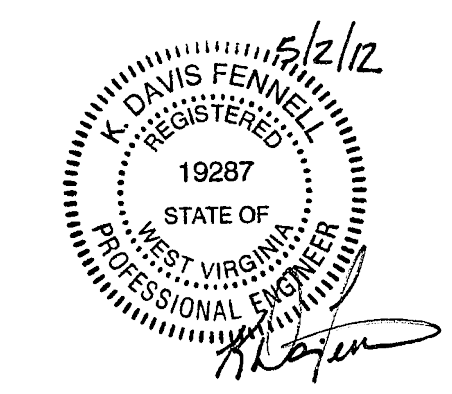

STATE PROJECT NUMBER:
 GSD 126443

DRAWN BY:
 SAG
 PROJECT ISSUE DATE:
 May 2, 2012

No.	Date
1	5/2/2012 FULL SITE REVISION

ARCHITECT PROJECT NO. 21034
 ARCHITECT CAD NO. 21034 xxxxx

- APPROVED DRAWING USE:**
- DESIGN DEVELOPMENT
 - PROGRESS
 - PERMIT ACQUISITION
 - FOR BIDDING
 - CONSTRUCTION DOCUMENT
 -

TERRADON
 P.O. Box 519
 Nitro, West Virginia 25143
 (304) 755-8291 FAX: 755-2636
 LANDSCAPE ARCHITECTS • ENGINEERS • PLANNERS

STORM PROFILE

COPYRIGHT © ALL RIGHTS RESERVED. REPRODUCTION IN WHOLE OR IN PART IS PROHIBITED. THIS DRAWING IS AN INSTRUMENT OF SERVICE, IS THE PROPERTY OF THE ARCHITECT AND MAY NOT BE USED IN ANY WAY WITHOUT WRITTEN PERMISSION OF THIS FIRM.

SHEET NO.
C-6