

KEY PLAN



00

REVISIONS  
No. DATE DESCRIPTION



ZMM, INC.  
ARCHITECTS / ENGINEERS  
1000 W. MARKET STREET  
CHARLESTON, WV 25302  
PHONE (304) 424-0200  
FAX (304) 424-9444


A NEW  
CORRECTIONAL FACILITY FOR WOMEN  
WEST VIRGINIA REGIONAL JAIL AND CORRECTIONAL AUTHORITY  
LAKIN, WEST VIRGINIA  
CONSTRUCTION DOCUMENTS

08.20.2004

OVERALL ROOF  
PLAN

ISSUED FOR	NO. DATE
PRO	08
DATE	OCTOBER 4, 2004
CONTRACT NO.	
PROJECT NO.	

M2.01

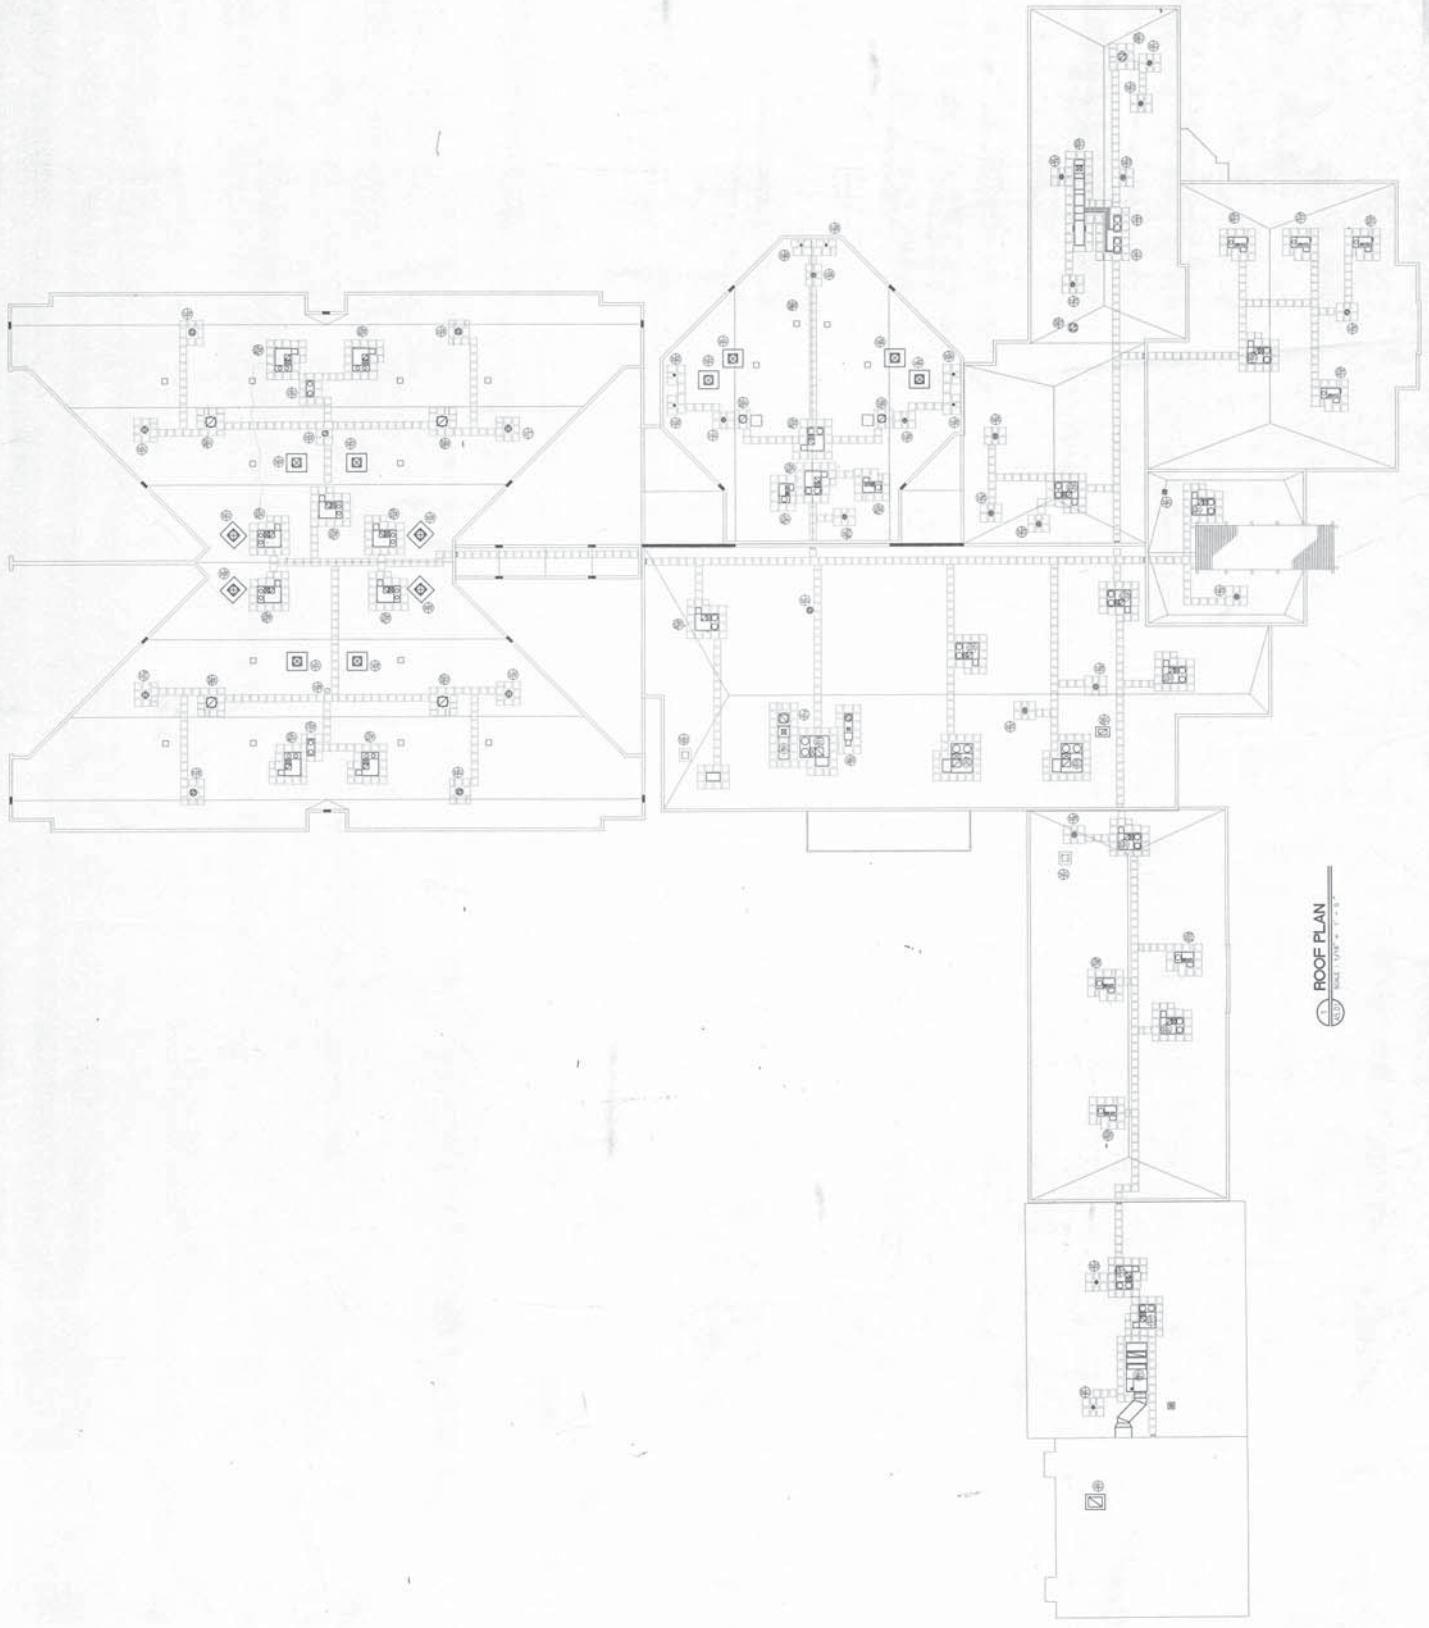

ROOF PLAN  
DATE: 10/04/04

REVISIONS