



State of West Virginia
 Department of Administration
 Purchasing Division
 2019 Washington Street East
 Post Office Box 50130
 Charleston, WV 25305-0130

Solicitation

NUMBER
DCH13069

PAGE
1

ADDRESS CORRESPONDENCE TO ATTENTION OF
CONNIE OSWALD 304-558-2157

VENDOR

RFQ COPY
 TYPE NAME/ADDRESS HERE

SHIP TO

DIVISION OF CULTURE & HISTORY
 CULTURAL CENTER
 1900 KANAWHA BOULEVARD, EAST
 CHARLESTON, WV
 25305-0300 558-0220

DATE PRINTED
05/17/2013

BID OPENING DATE: 05/23/2013 BID OPENING TIME 1:30PM

LINE	QUANTITY	UOP	CAT. NO.	ITEM NUMBER	UNIT PRICE	AMOUNT
ADDENDUM NO. 2						
1.						
TO PROVIDE DRAWINGS OF THE ELEVATORS LOCATED AT THE CULTURE & HISTORY CENTER.						
2.						
TO PROVIDE THE ADDENDUM ACKNOWLEDGMENT. THIS DOCUMENT SHOULD BE SIGNED AND RETURNED WITH YOUR BID. FAILURE TO SIGN AND RETURN MAY RESULT IN DISQUALIFICATION OF YOUR BID.						
END OF ADDENDUM NO. 2						

SIGNATURE		TELEPHONE	DATE
TITLE	FEIN	ADDRESS CHANGES TO BE NOTED ABOVE	

WHEN RESPONDING TO SOLICITATION, INSERT NAME AND ADDRESS IN SPACE ABOVE LABELED 'VENDOR'

SOLICITATION NUMBER: DCH13069

Addendum Number: 02

The purpose of this addendum is to modify the solicitation identified as ("Solicitation") to reflect the change(s) identified and described below.

Applicable Addendum Category:

- Modify bid opening date and time
- Modify specifications of product or service being sought
- Attachment of vendor questions and responses
- Attachment of pre-bid sign-in sheet
- Correction of error
- Other

Description of Modification to Solicitation:



1. To provide drawings of the elevators located at the Culture & History Center.
2. To provide addendum acknowledgment.

Additional Documentation: Documentation related to this Addendum (if any) has been included herewith as Attachment A and is specifically incorporated herein by reference.


Terms and Conditions:

1. All provisions of the Solicitation and other addenda not modified herein shall remain in full force and effect.
2. Vendor should acknowledge receipt of all addenda issued for this Solicitation by completing an Addendum Acknowledgment, a copy of which is included herewith. Failure to acknowledge addenda may result in bid disqualification. The addendum acknowledgement should be submitted with the bid to expedite document processing.




ATTACHMENT A

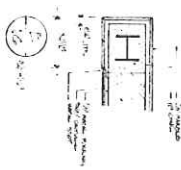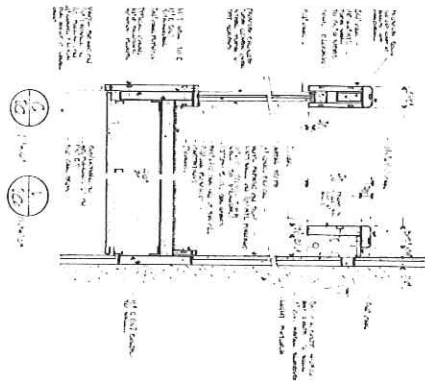

SECTION THRU STAIR AND SHAFT

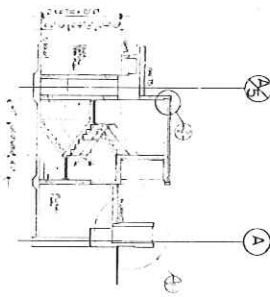



SECTION THRU STAIR AND SHAFT

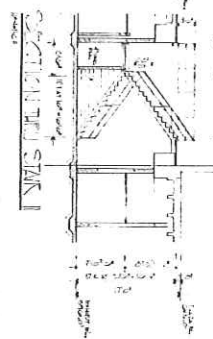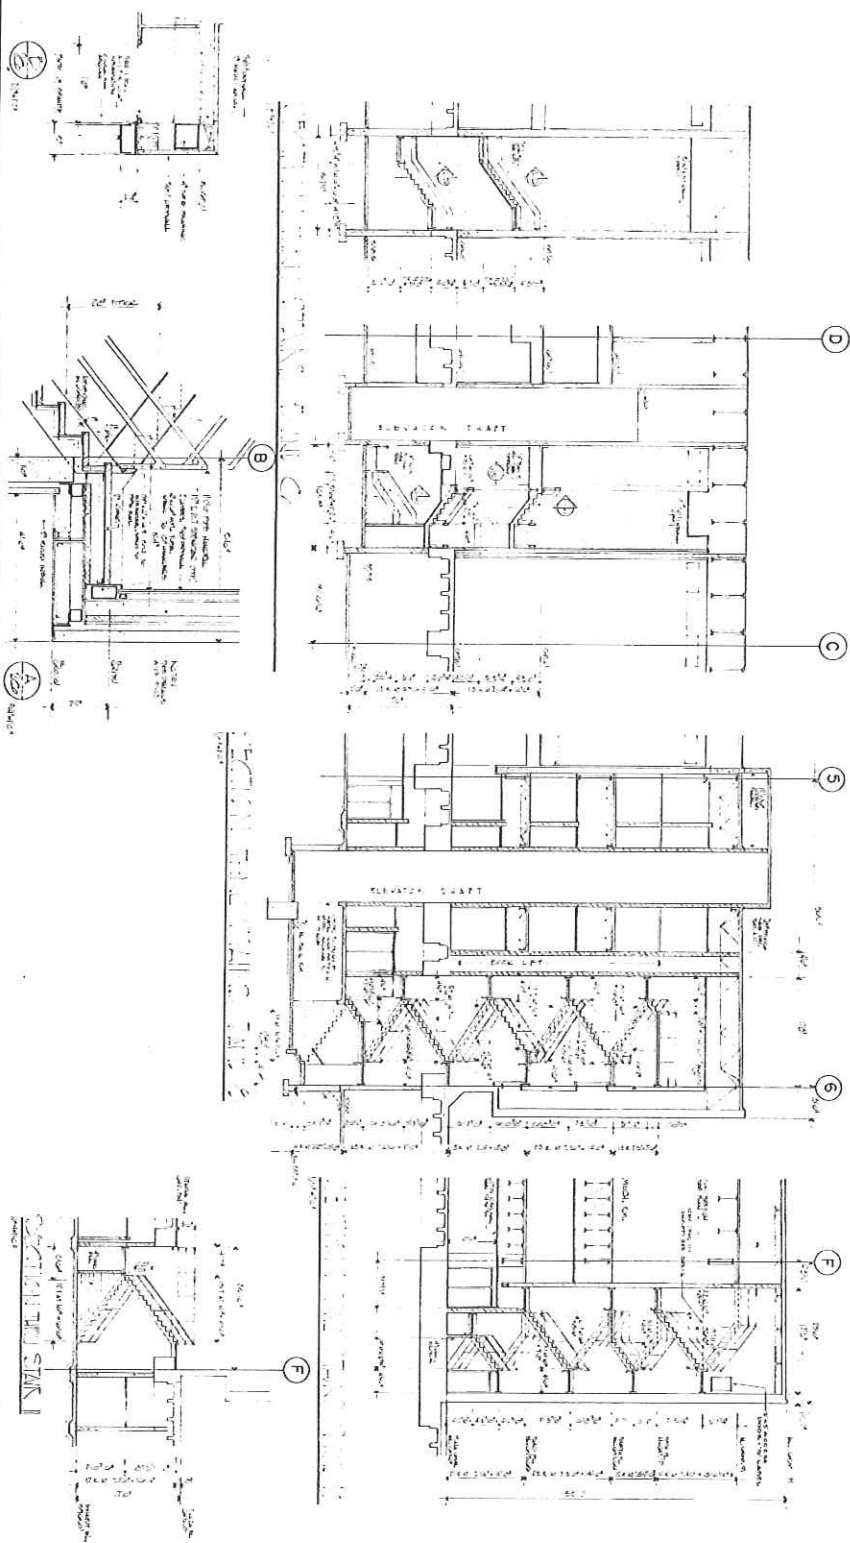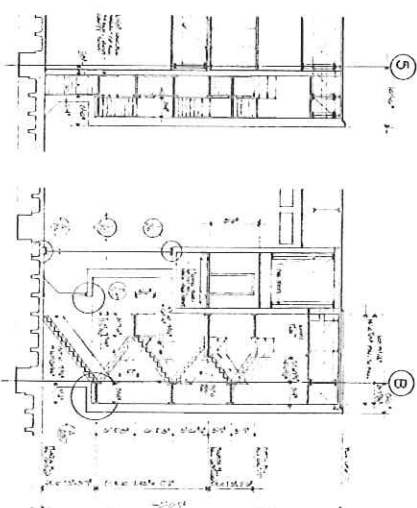

26
 PREPARED BY
 CONSULTING ENGINEER
 FINAL RECORD
 DATE: MAY 16, 1973

Science and Cultural Center-State of West Virginia
 Charleston West Virginia
 STAIR SECTIONS AND DETAILS
 SCALE AS NOTED

C.E. Silling and Associates
 Architects-Planners-Charleston West Virginia
 Ireland/Associates Architects/Planners/Inc.
 Consultants
 PEP, Inc.
 Mechanical and Structural Engineers

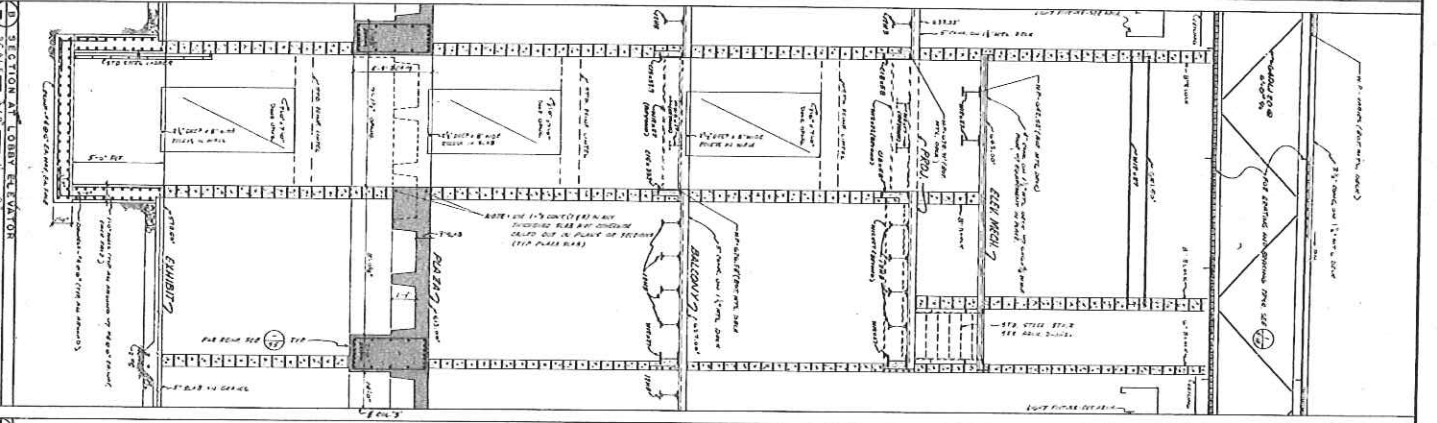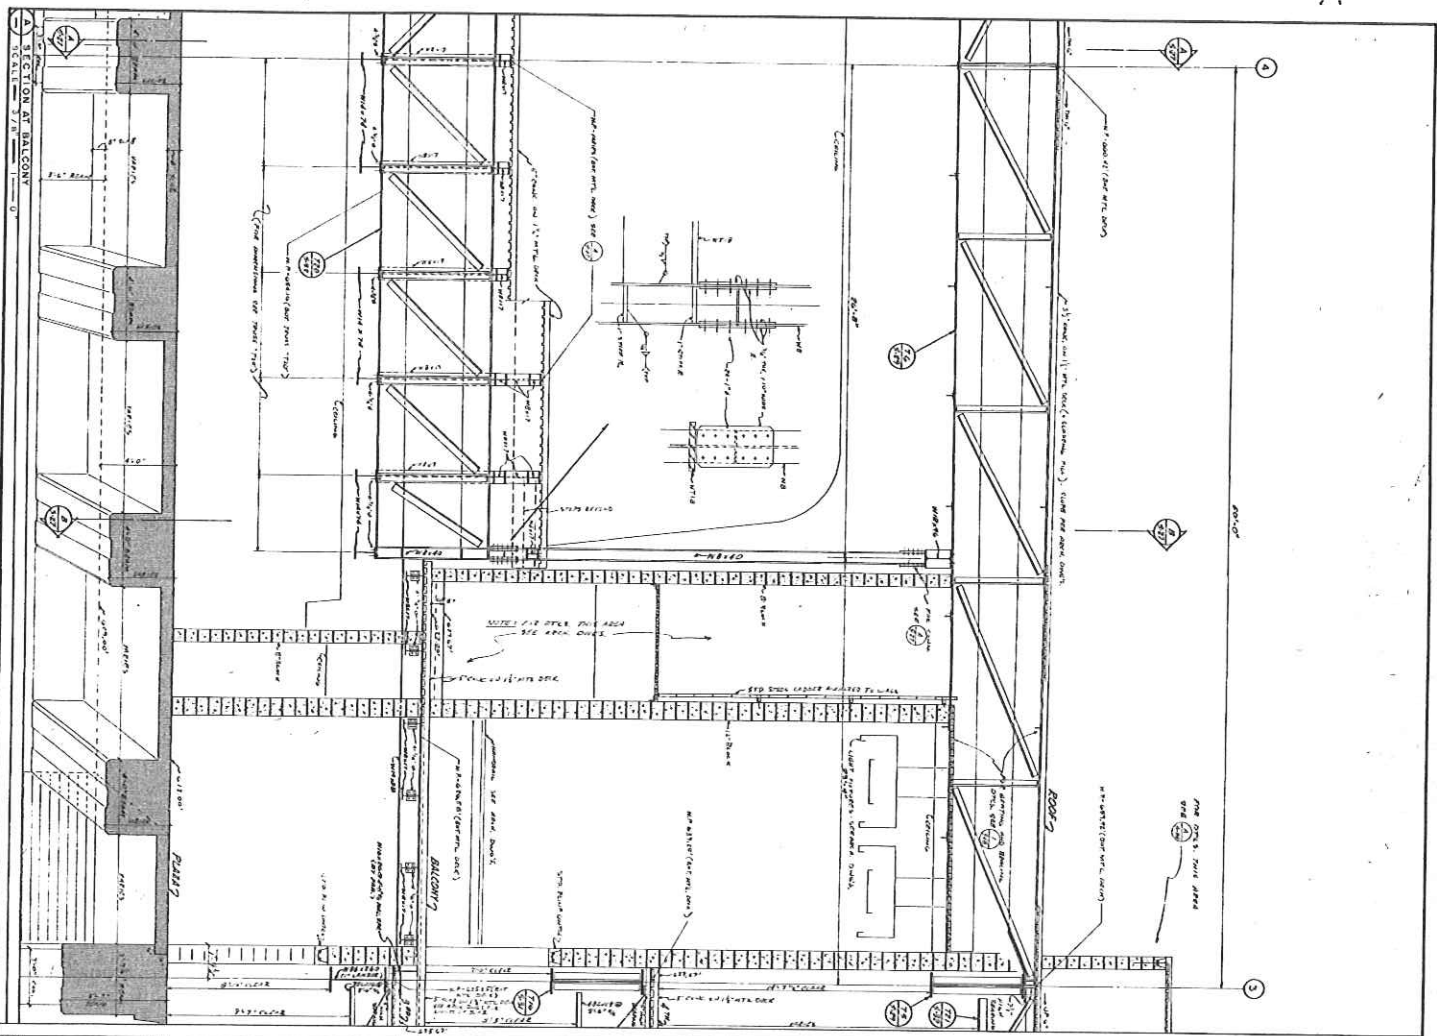

SCS

DATE: JULY 16, 1973

PRELIMINARY
CONSTRUCTION
FINAL RECORD

Science and Cultural Center-State of West Virginia
Charleston West Virginia

Superstructure—Section And Details
Scale—As Noted

CE. Silling and Associates
Architects-Planners—Charleston West Virginia

Inland/Associates Architects/Planners/Inc.
Consultants

PEP Inc.
Mechanical and Structural Engineers

ADDENDUM ACKNOWLEDGEMENT FORM
SOLICITATION NO.: DCH13069

Instructions: Please acknowledge receipt of all addenda issued with this solicitation by completing this addendum acknowledgment form. Check the box next to each addendum received and sign below. Failure to acknowledge addenda may result in bid disqualification.

Acknowledgment: I hereby acknowledge receipt of the following addenda and have made the necessary revisions to my proposal, plans and/or specification, etc.

Addendum Numbers Received:

(Check the box next to each addendum received)

- | | |
|---|--|
| <input type="checkbox"/> Addendum No. 1 | <input type="checkbox"/> Addendum No. 6 |
| <input type="checkbox"/> Addendum No. 2 | <input type="checkbox"/> Addendum No. 7 |
| <input type="checkbox"/> Addendum No. 3 | <input type="checkbox"/> Addendum No. 8 |
| <input type="checkbox"/> Addendum No. 4 | <input type="checkbox"/> Addendum No. 9 |
| <input type="checkbox"/> Addendum No. 5 | <input type="checkbox"/> Addendum No. 10 |

I understand that failure to confirm the receipt of addenda may be cause for rejection of this bid. I further understand that any verbal representation made or assumed to be made during any oral discussion held between Vendor's representatives and any state personnel is not binding. Only the information issued in writing and added to the specifications by an official addendum is binding.

Company

Authorized Signature

Date

NOTE: This addendum acknowledgement should be submitted with the bid to expedite document processing.
 Revised 6/8/2012