

DRAWN BY: JMS
 PROJECT ISSUE DATE: 6-28-12
 SHEET ISSUE DATE: 6-28-12

No.	Date
8-6-12	DELETED NOTE
9-5-12	MARKED THROUGH DETAILS NOT INCLUDED IN PROJECT

ARCHITECT PROJECT NUMBER: 21117
 ARCHITECT CAD NUMBER: 21117 C2-2







- APPROVED DRAWING USE:**
- DESIGN DEVELOPMENT
 - PROGRESS
 - PERMIT ACQUISITION
 - FOR BIDDING
 - CONSTRUCTION DOCUMENT



Copyright © All Rights Reserved. Reproduction in whole or in part is prohibited. This drawing is an instrument of service. It is the property of the architect and may not be used in any way without written permission of this firm.

SHEET NO.

C2-2

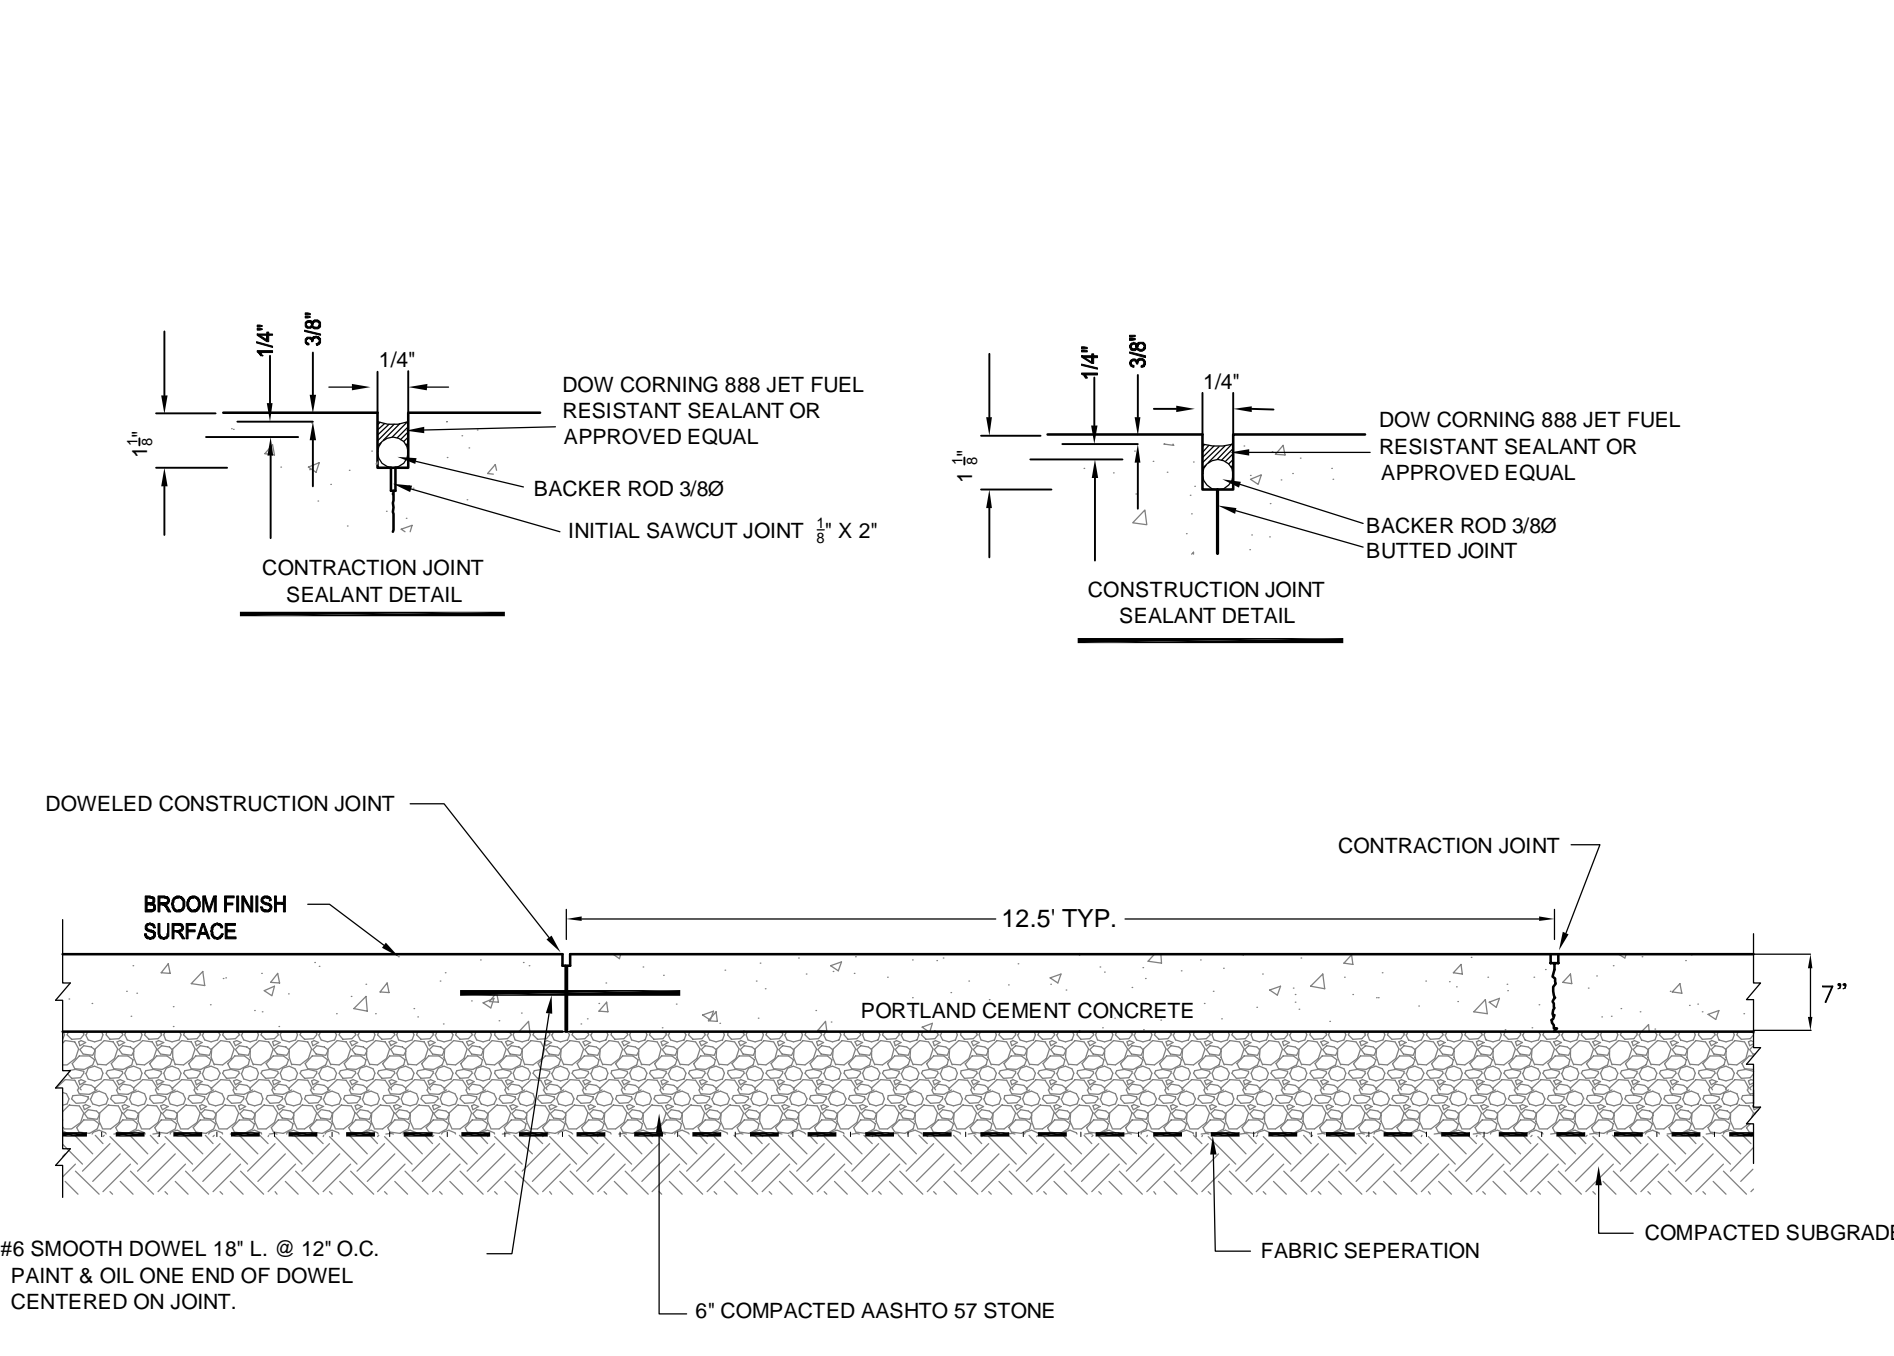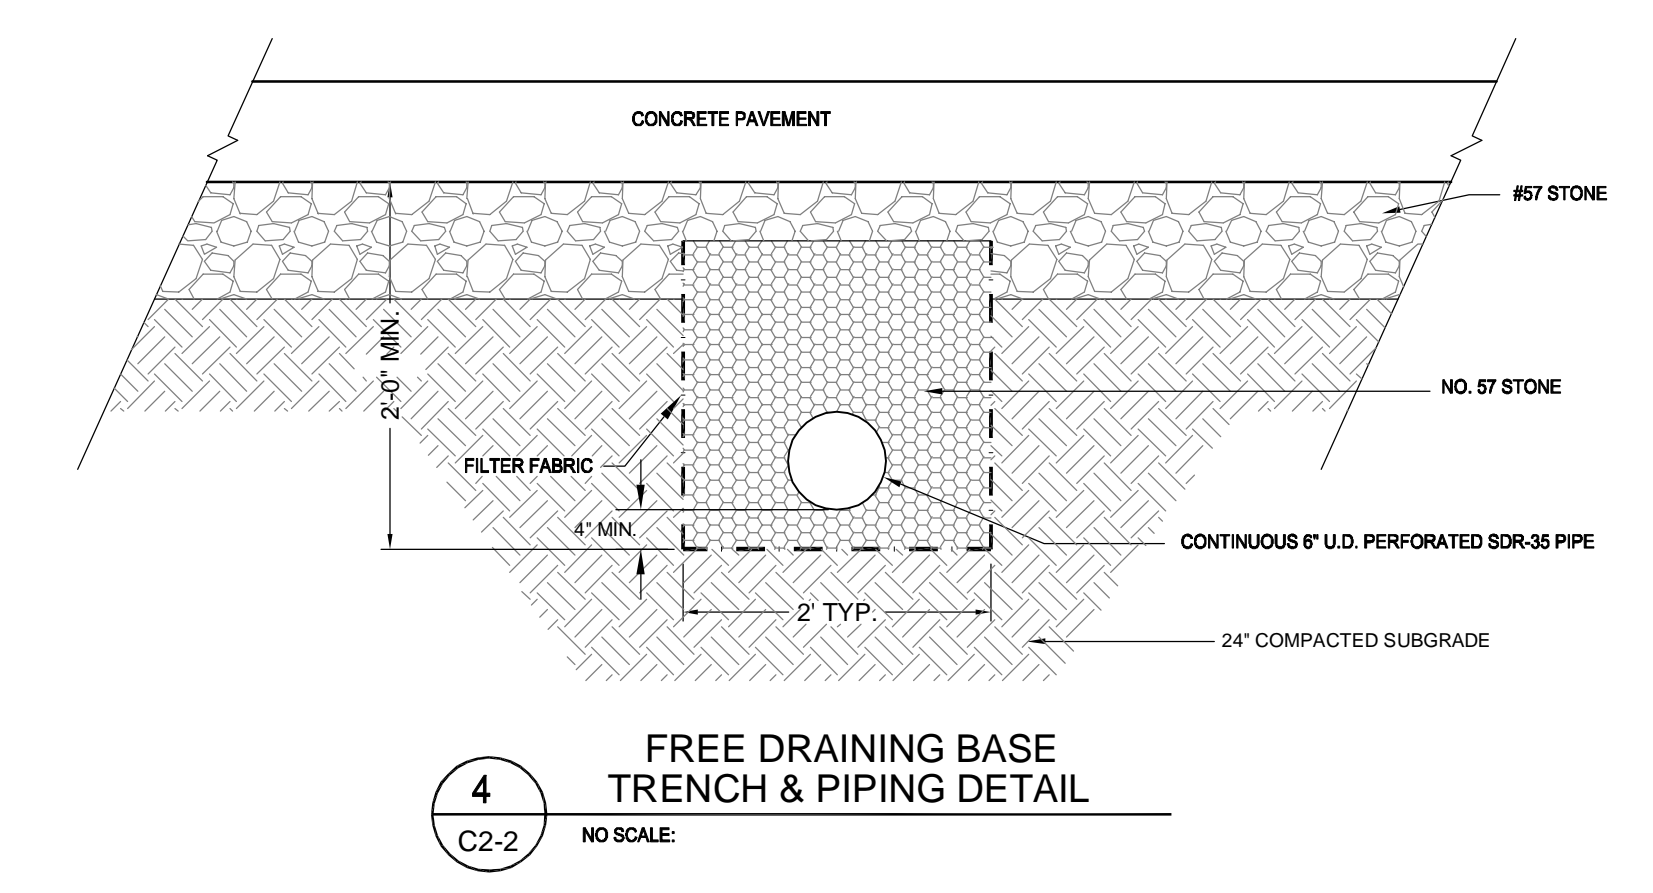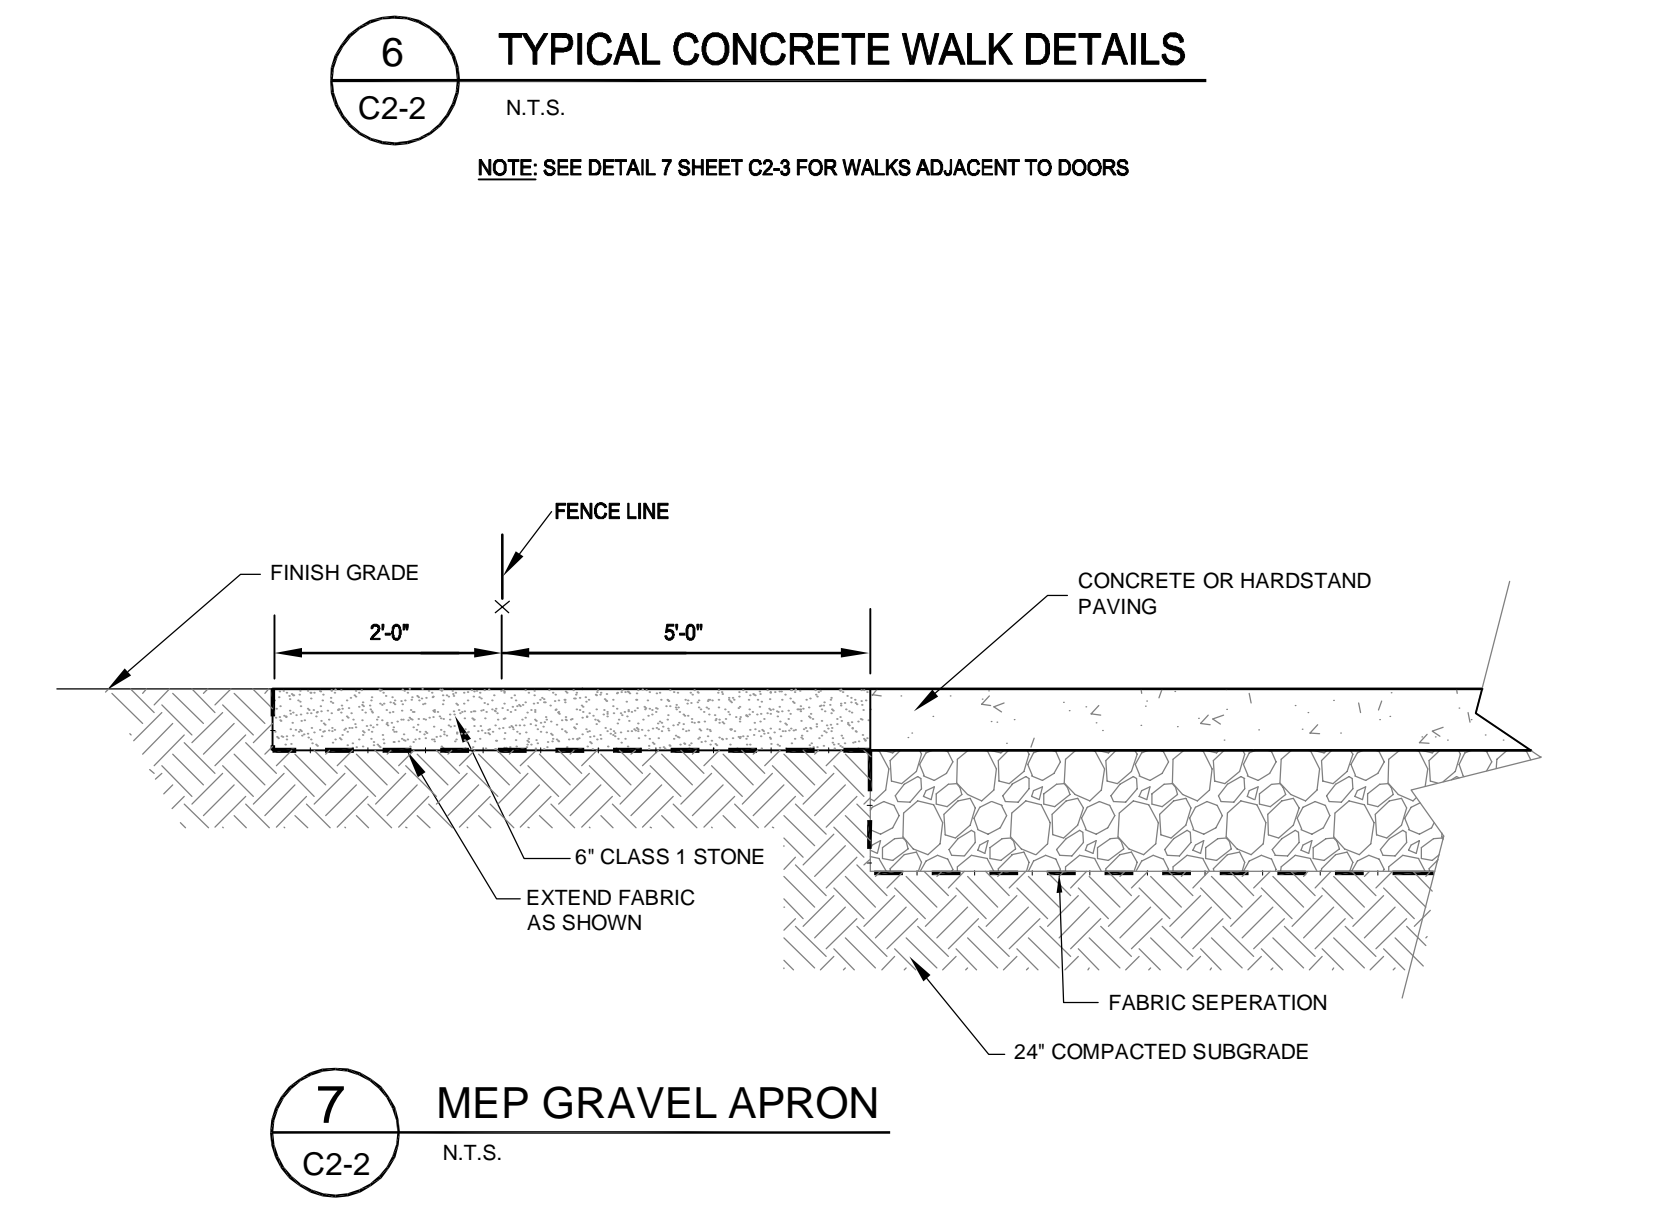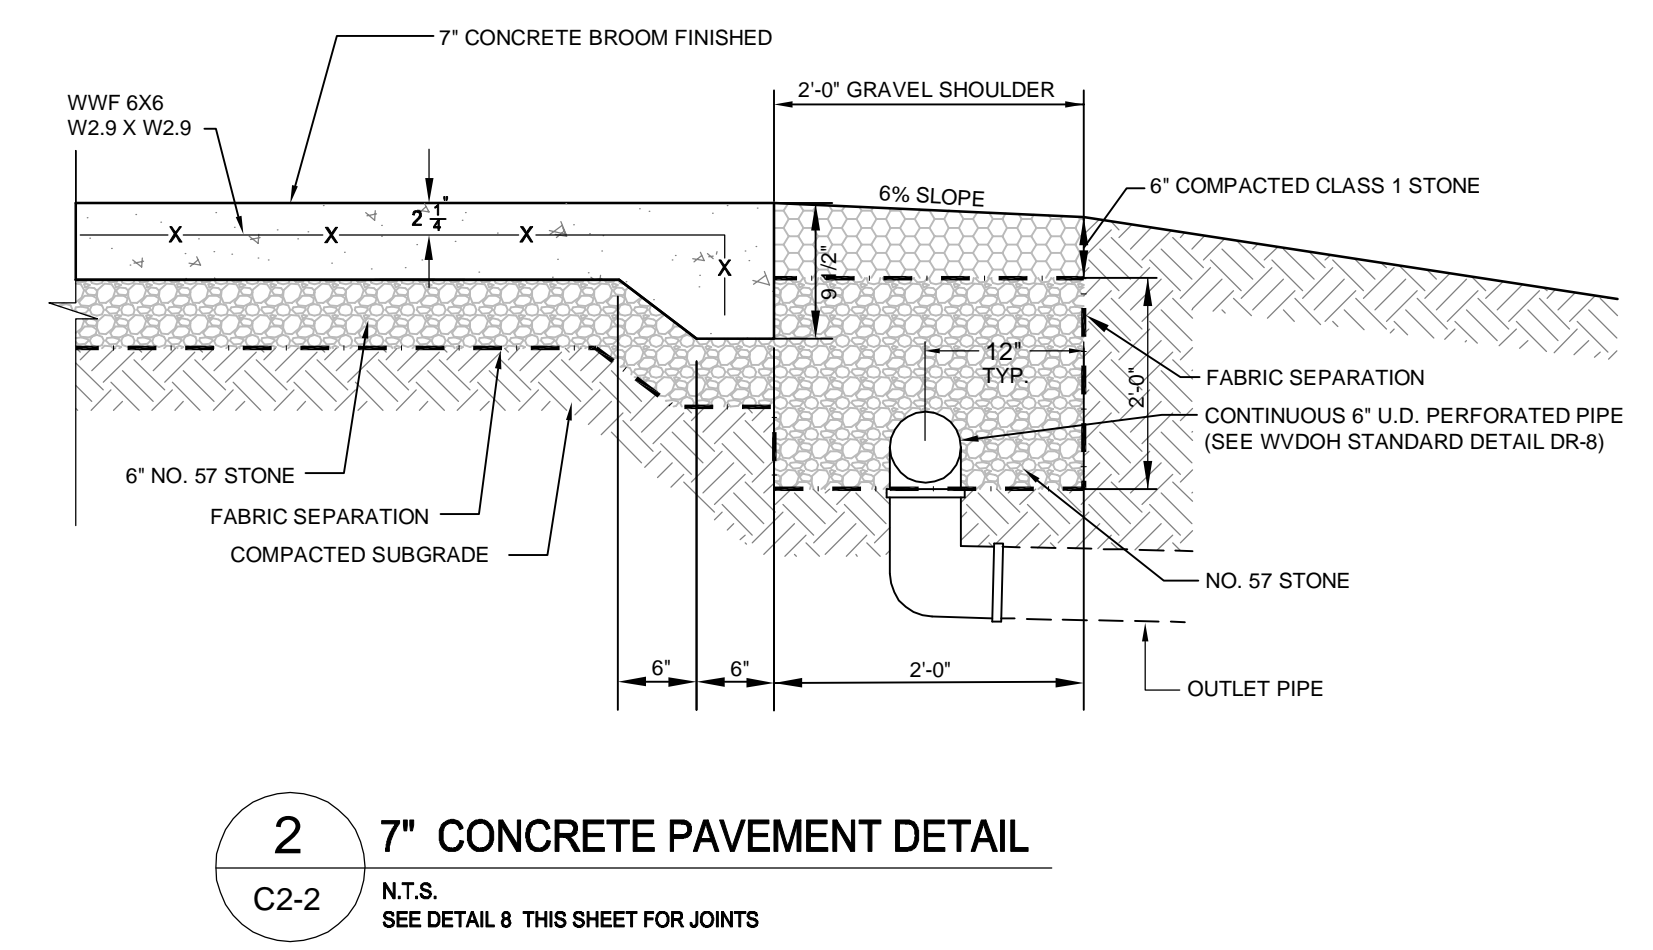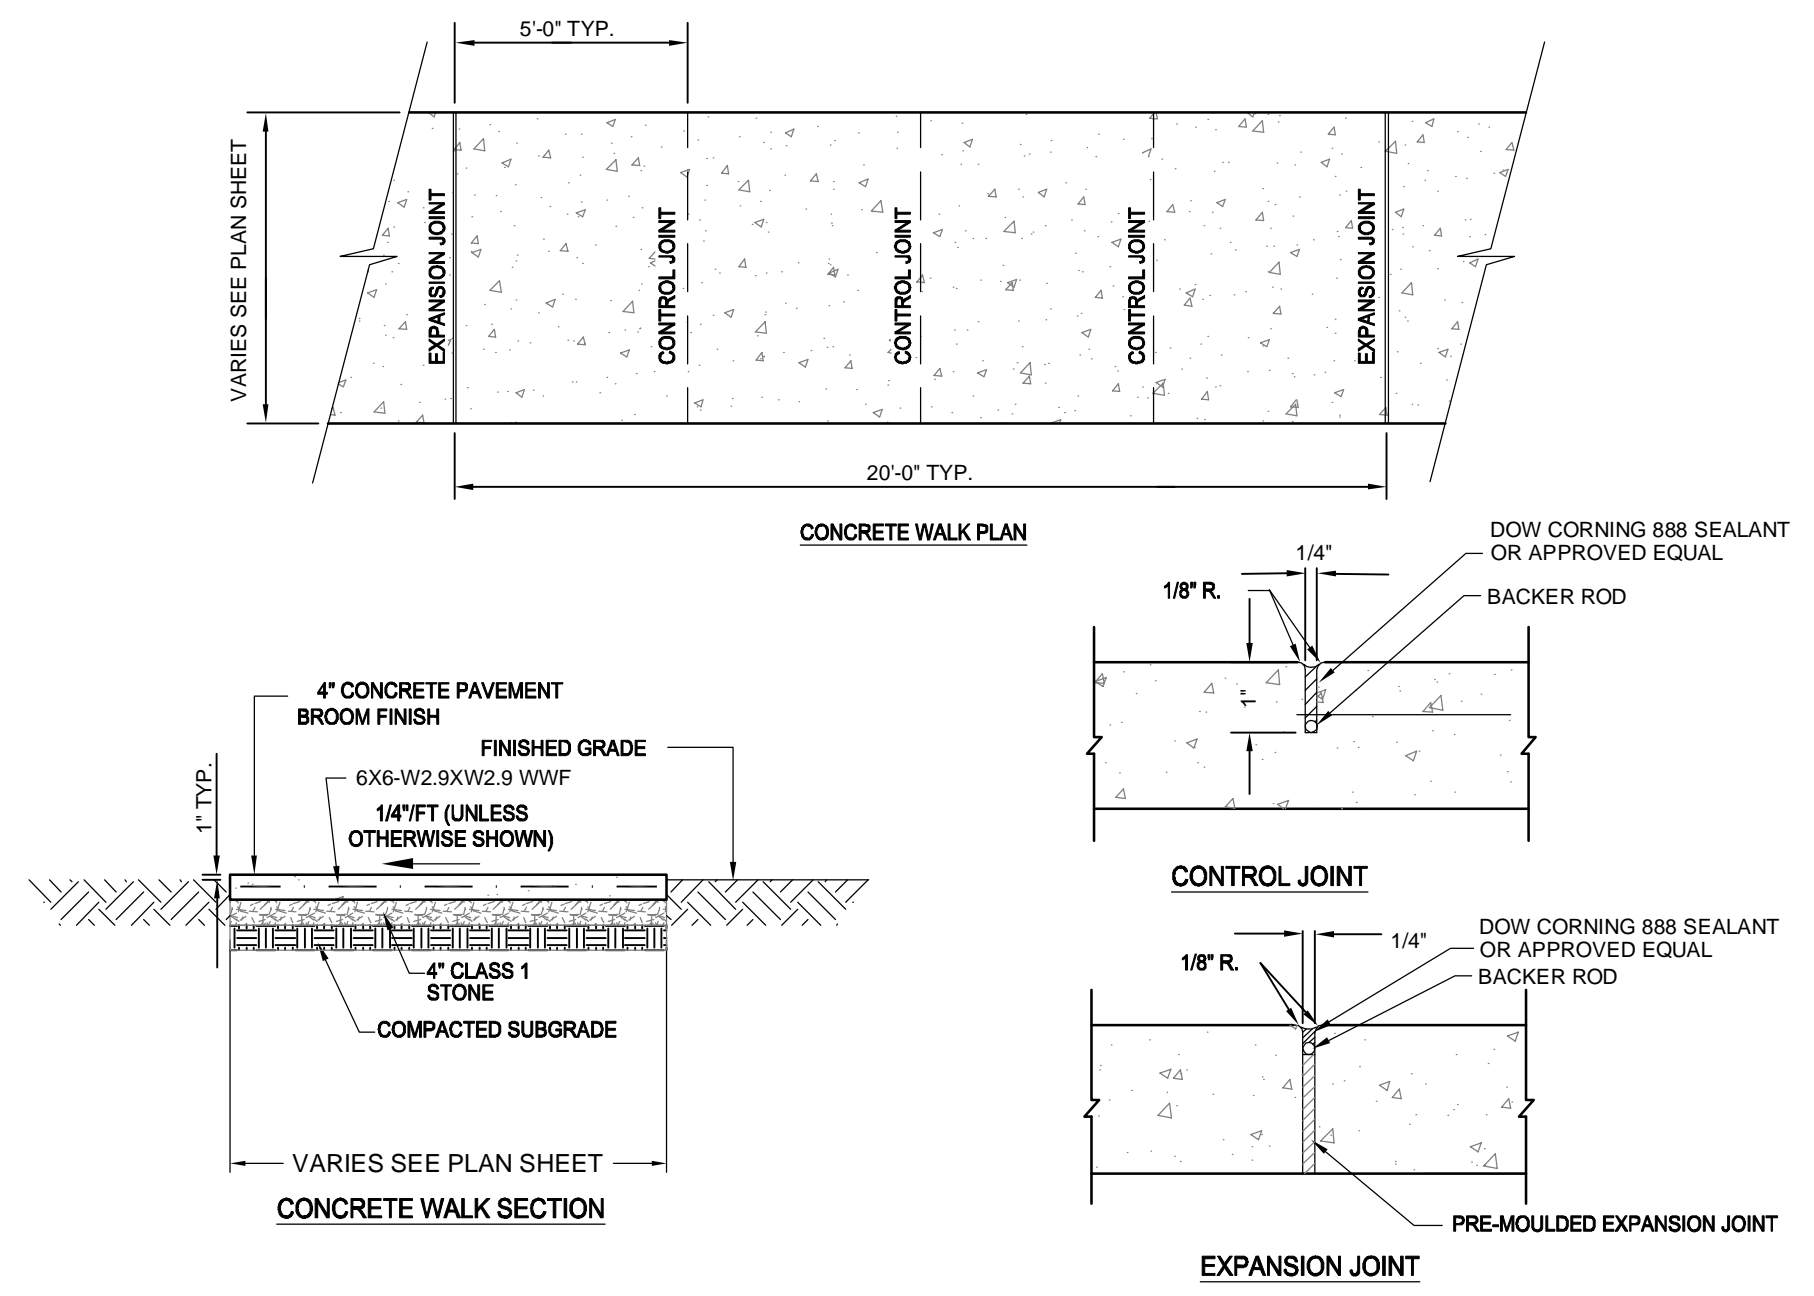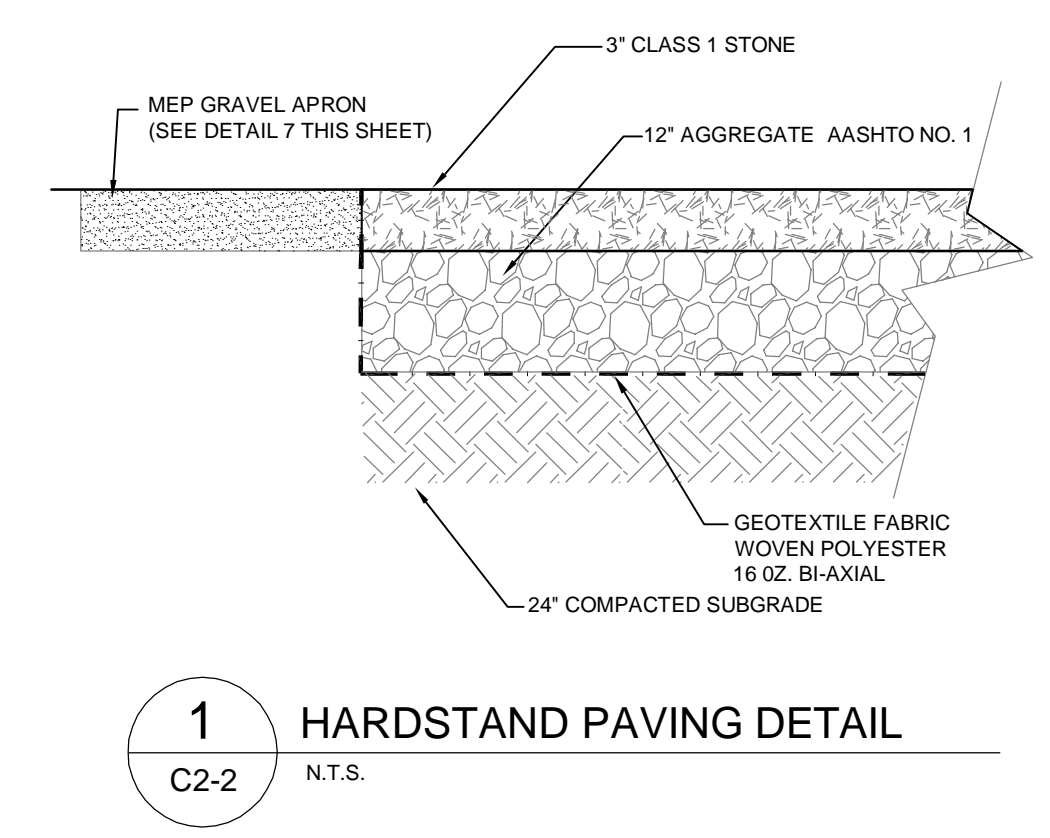

ALTERNATE BID DETAILS

NOT USED

NOT USED

NOT USED

