


ATTACHMENT

R

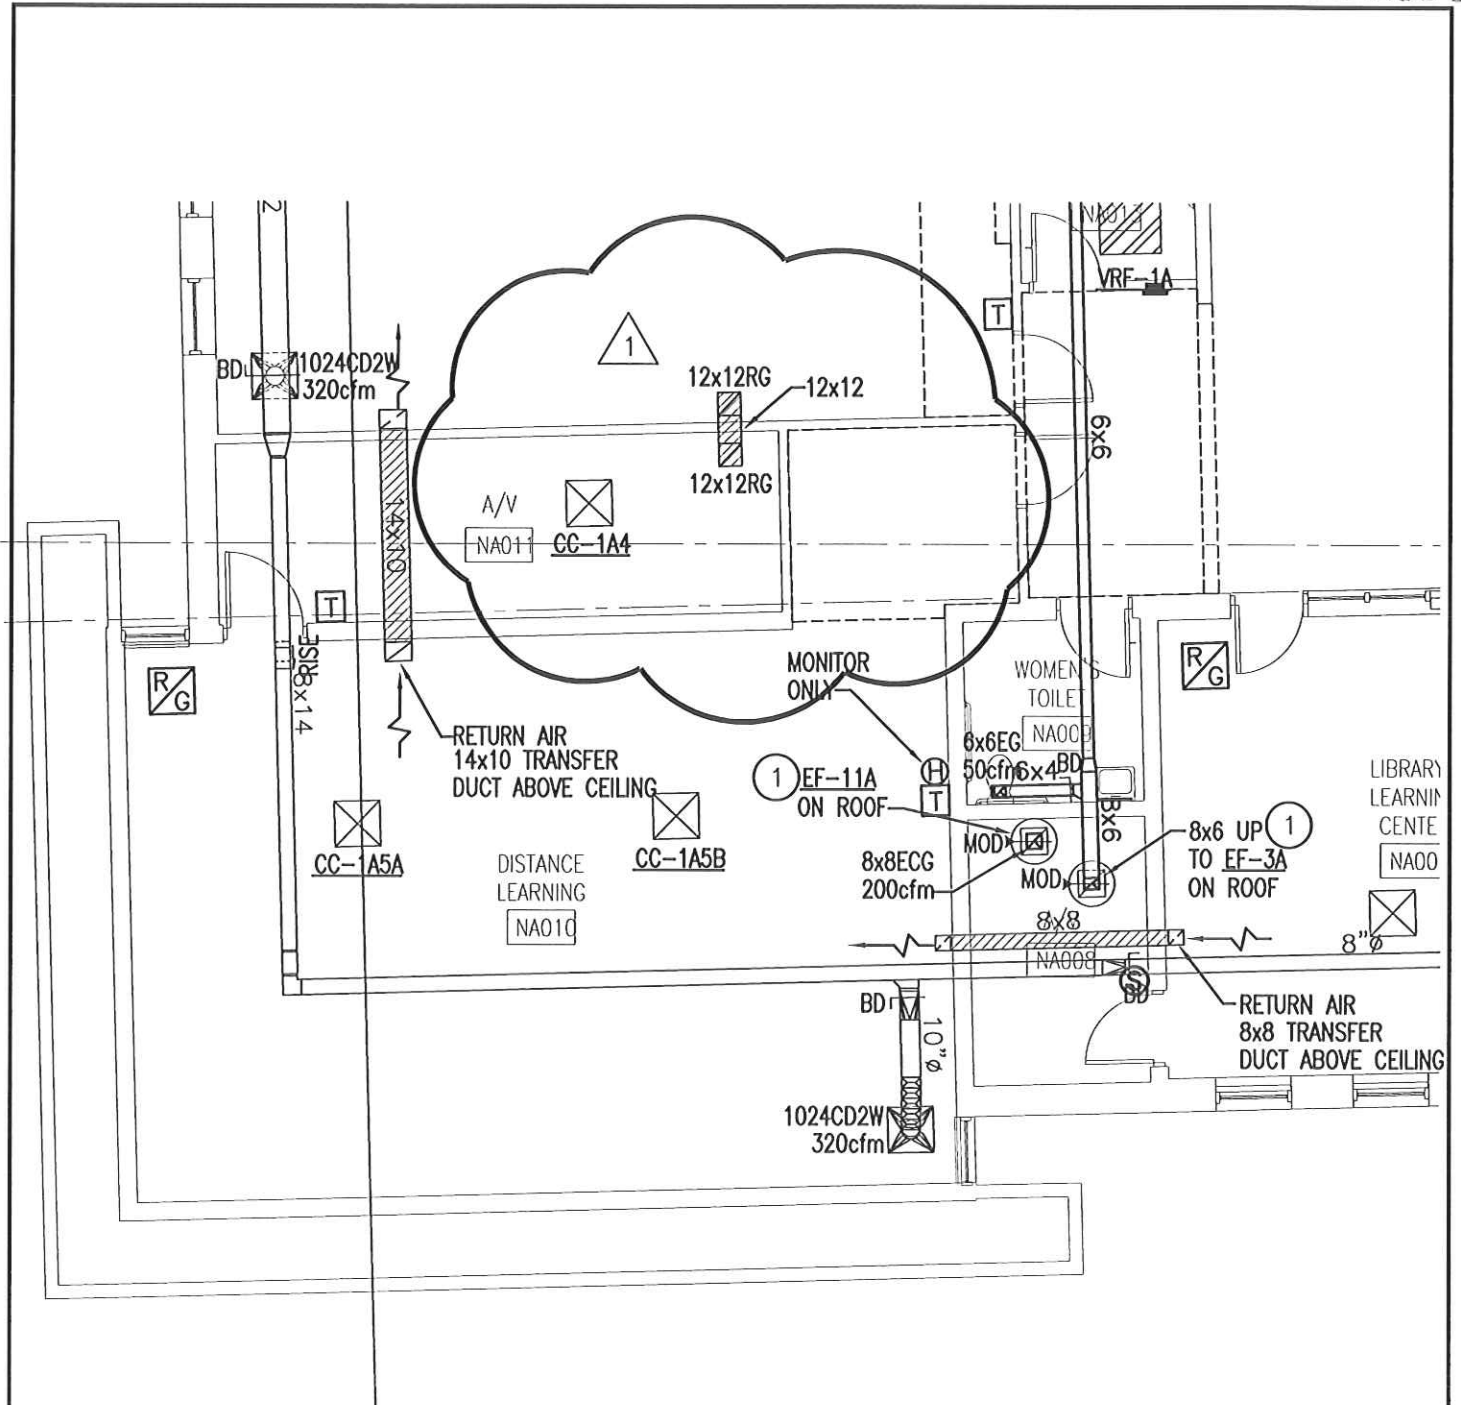

AREA A PARTIAL PLAN

SCALE: 1/8" = 1'-0"



Z M M , INC.
 ARCHITECTS • ENGINEERS
 222 LEE STREET W
 CHARLESTON, WV 25302
 PHONE (304) 342-0159
 FAX (304) 345-8144

SUPPLEMENTAL DRAWING

- NEW DRAWING or DETAIL _____ on sheet _____
- REVISION OF DRAWING or DETAIL _____ on sheet M1-2
- CLARIFICATION OF DRAWING or DETAIL _____ on sheet _____


ATTACHMENT TO:
 ADDENDUM NO. 3 XX
 CHANGE ORD. NO. _____
 C.C.D. NO. _____

BY: MKF

COMM. NO.
0612

LOGAN-MINGO READINESS CENTER
 Logan/Mingo Counties, West Virginia

DWG. NO.
M1-2R1a

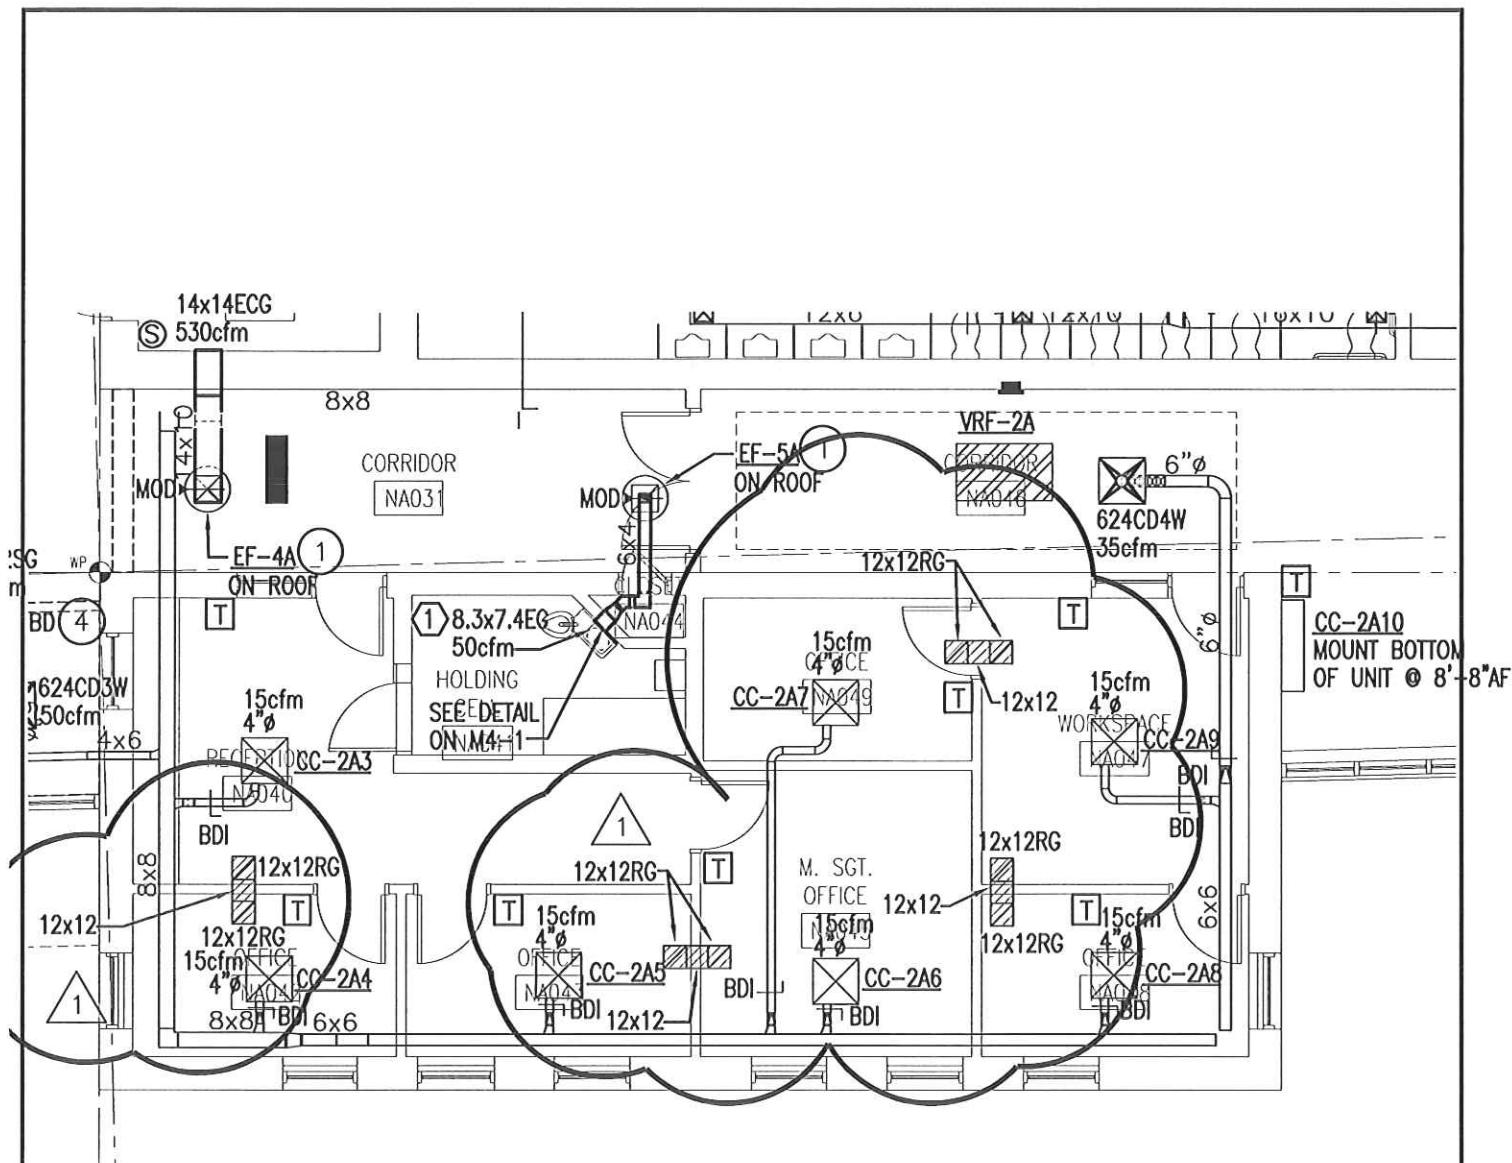

AREA A PARTIAL PLAN

SCALE: 1/8" = 1'-0"



Z M M, INC.
ARCHITECTS • ENGINEERS
222 LEE STREET W
CHARLESTON, WV 25302
PHONE (304) 342-0159
FAX (304) 345-8144

SUPPLEMENTAL DRAWING

- NEW DRAWING or DETAIL _____ on sheet _____
- REVISION OF DRAWING or DETAIL _____ on sheet M1-2
- CLARIFICATION OF DRAWING or DETAIL _____ on sheet _____


ATTACHMENT TO:
 ADDENDUM NO. 3
 CHANGE ORD. NO. _____
 C.C.D. NO. _____

BY: MKF

COMM. NO.
0612


LOGAN - MINGO READINESS CENTER
Logan/Mingo Counties, West Virginia


DWG. NO.
M1-2R1b

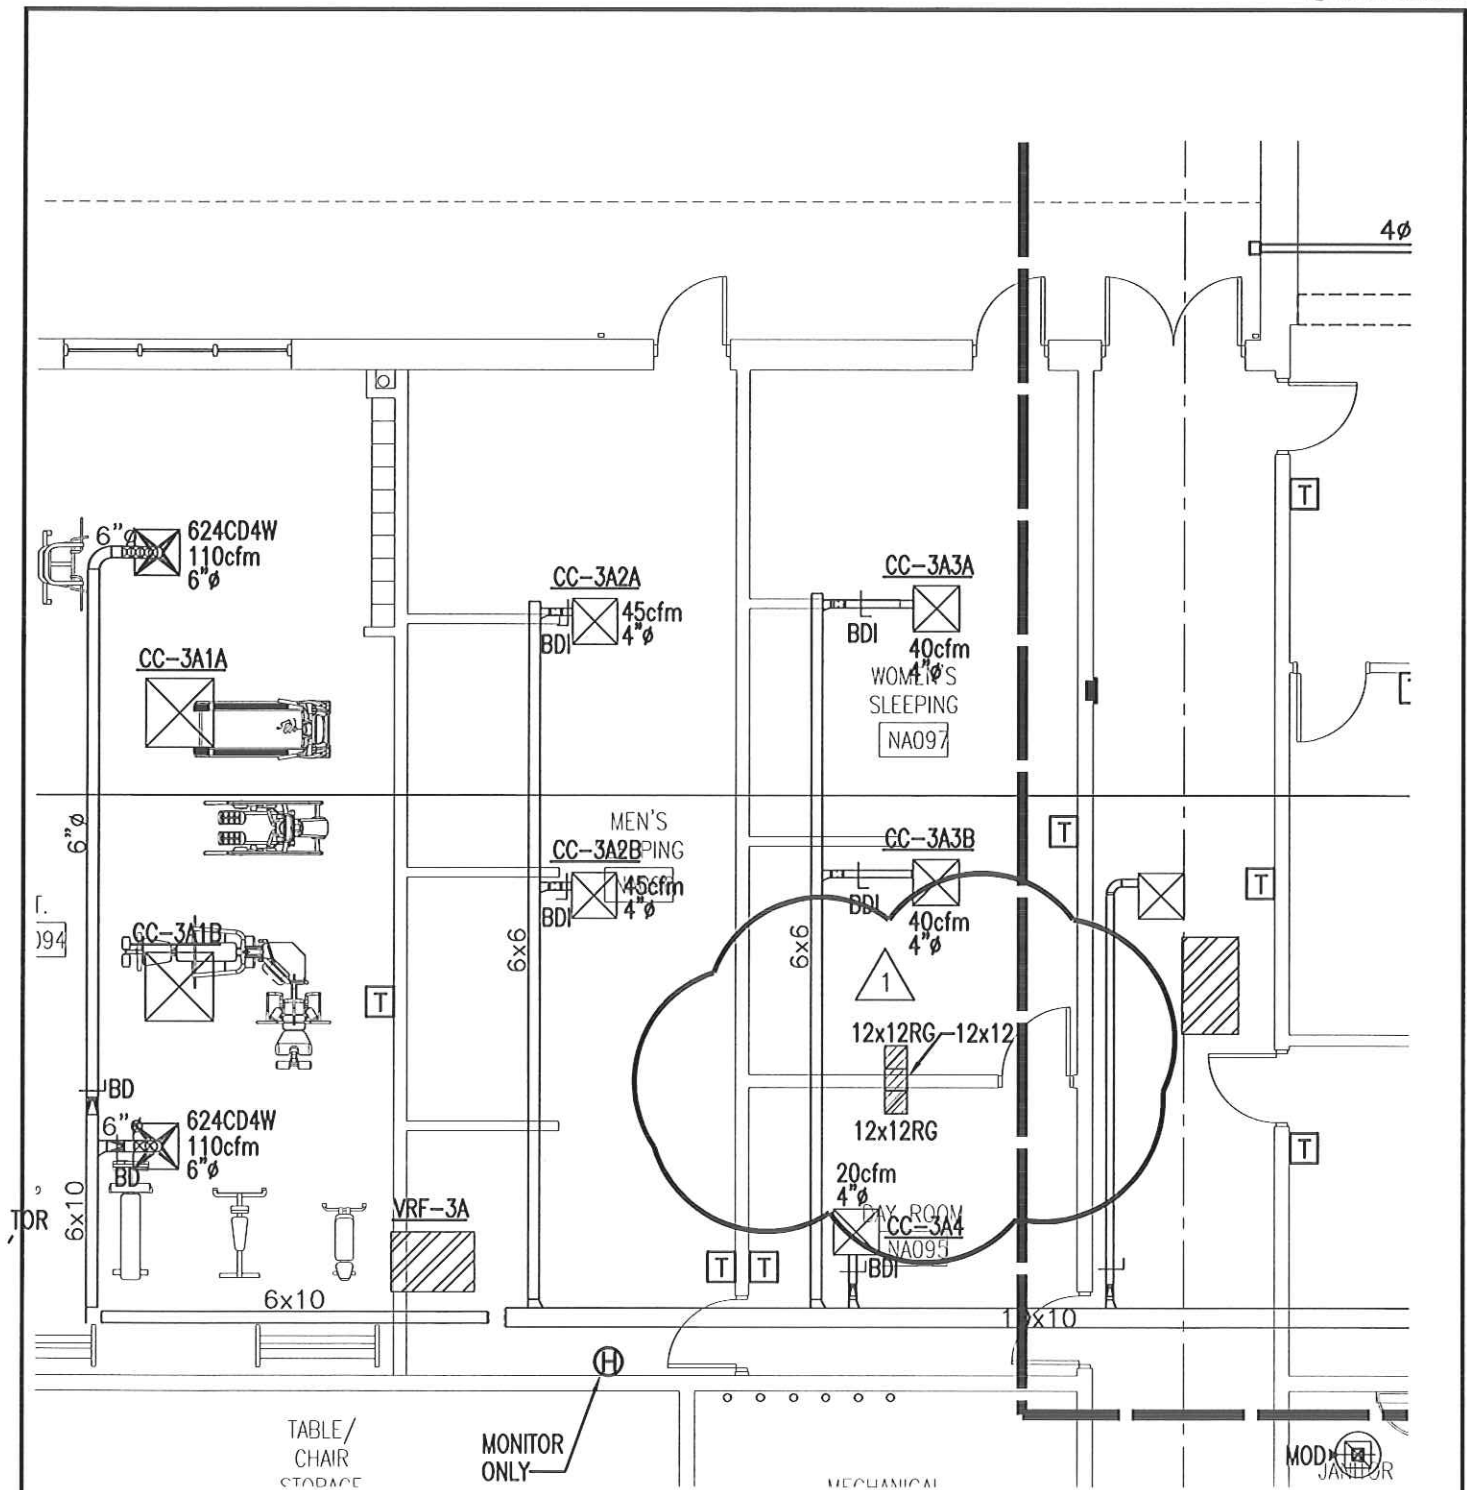

AREA A PARTIAL PLAN

SCALE: 1/8" = 1'-0"

 <p>Z M M, INC. ARCHITECTS • ENGINEERS 222 LEE STREET W CHARLESTON, WV 25302 PHONE (304) 342-0159 FAX (304) 345-8144</p>	<p>SUPPLEMENTAL DRAWING</p> <p><input type="checkbox"/> NEW DRAWING or DETAIL _____ on sheet _____</p> <p><input checked="" type="checkbox"/> REVISION OF DRAWING or DETAIL _____ on sheet <u>M1-2</u></p> <p><input type="checkbox"/> CLARIFICATION OF DRAWING or DETAIL _____ on sheet _____</p>	<p>ATTACHMENT TO:</p> <p><input type="checkbox"/> ADDENDUM NO. 3 XX</p> <p><input type="checkbox"/> CHANGE ORD. NO. _____</p> <p><input type="checkbox"/> C.C.D. NO. _____</p> <p>BY: MKF</p>
<p>COMM. NO.</p> <p style="font-size: 24pt; font-weight: bold;">0612</p>	<p>LOGAN-MINGO READINESS CENTER</p> <p>Logan/Mingo Counties, West Virginia</p>	<p>DWG. NO.</p> <p style="font-size: 24pt; font-weight: bold;">M1-2R1c</p>

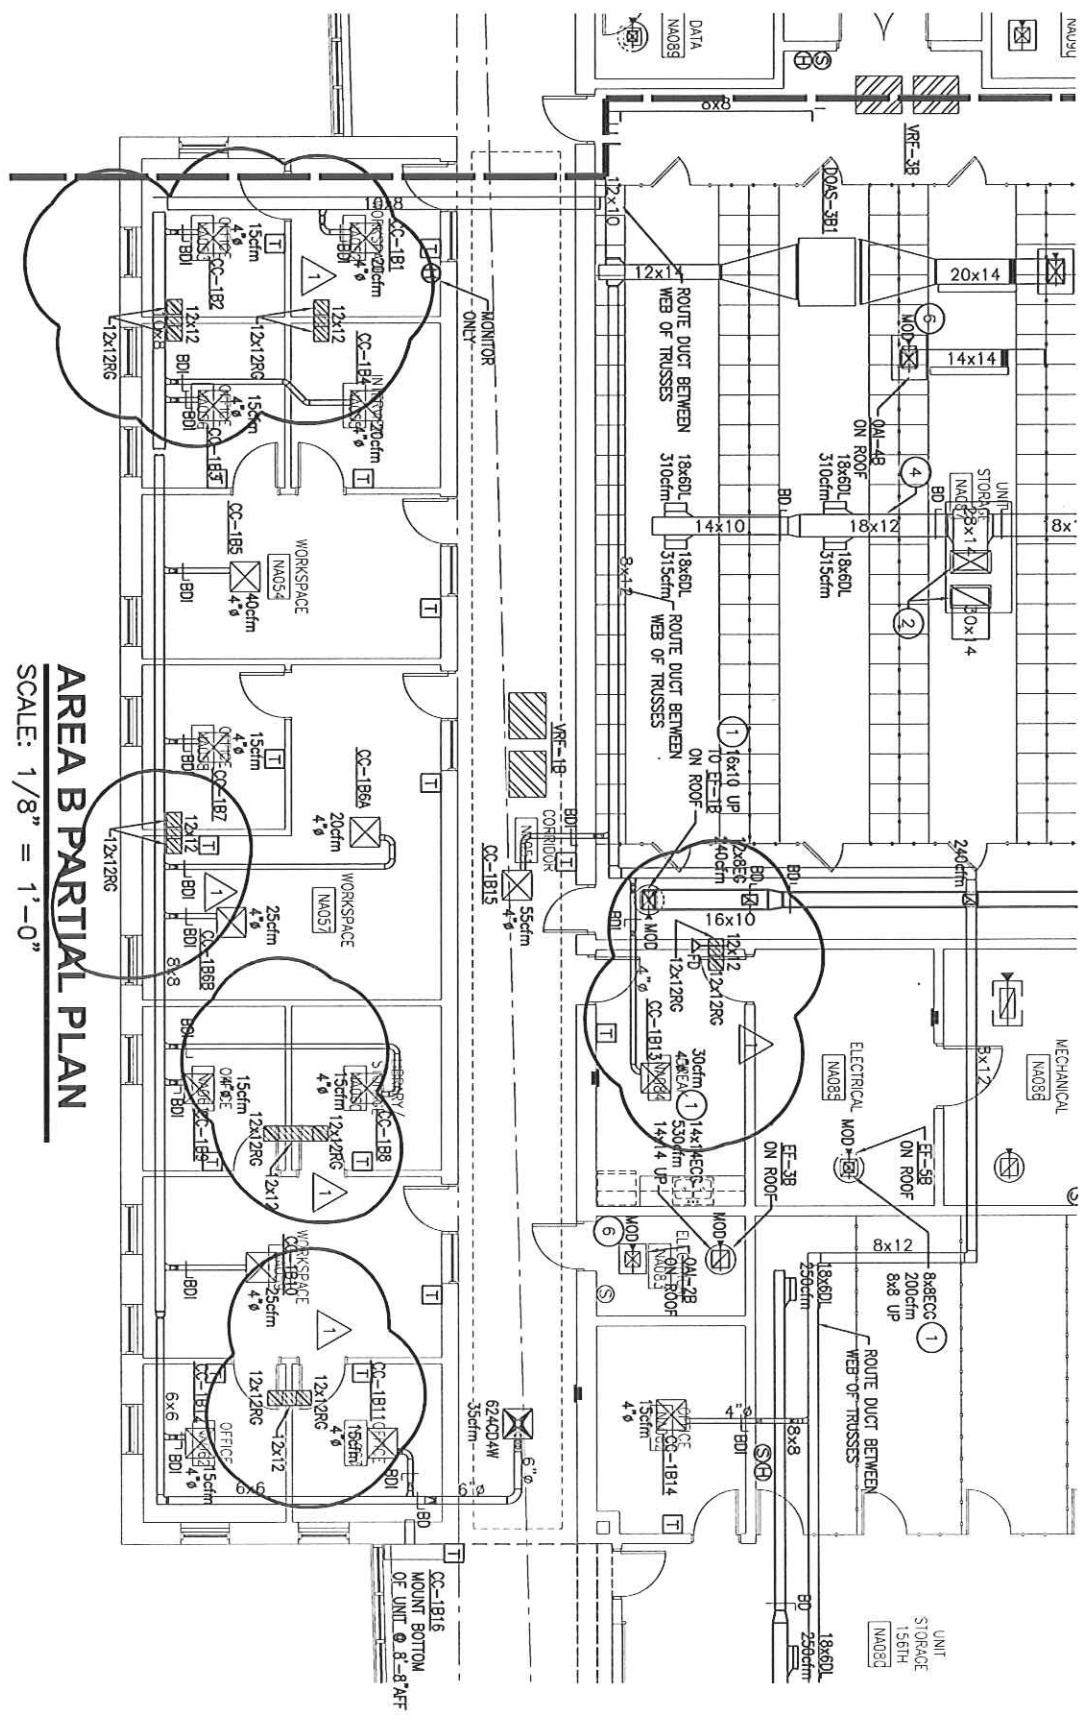

AREA B PARTIAL PLAN
 SCALE: 1/8" = 1'-0"

ZMM
 Z M M, INC.
 ARCHITECTS + ENGINEERS
 222 LEE STREET W
 CHARLESTON, WV 25302
 PHONE (304) 342-0159
 FAX (304) 345-8144

SUPPLEMENTAL DRAWING

NEW DRAWING or DETAIL _____ on sheet _____
 REVISION OF DRAWING or DETAIL _____ on sheet **M1-3**
 CLARIFICATION OF DRAWING or DETAIL _____ on sheet _____


ATTACHMENT TO:
 ADDENDUM NO. 3 **XX**
 CHANGE ORD. NO. _____
 C.C.D. NO. _____

BY: **MKF**


COMM. NO.
0612


LOGAN-MINGO READINESS CENTER
 Logan/Mingo Counties, West Virginia

DWG. NO.
M1-3R1a

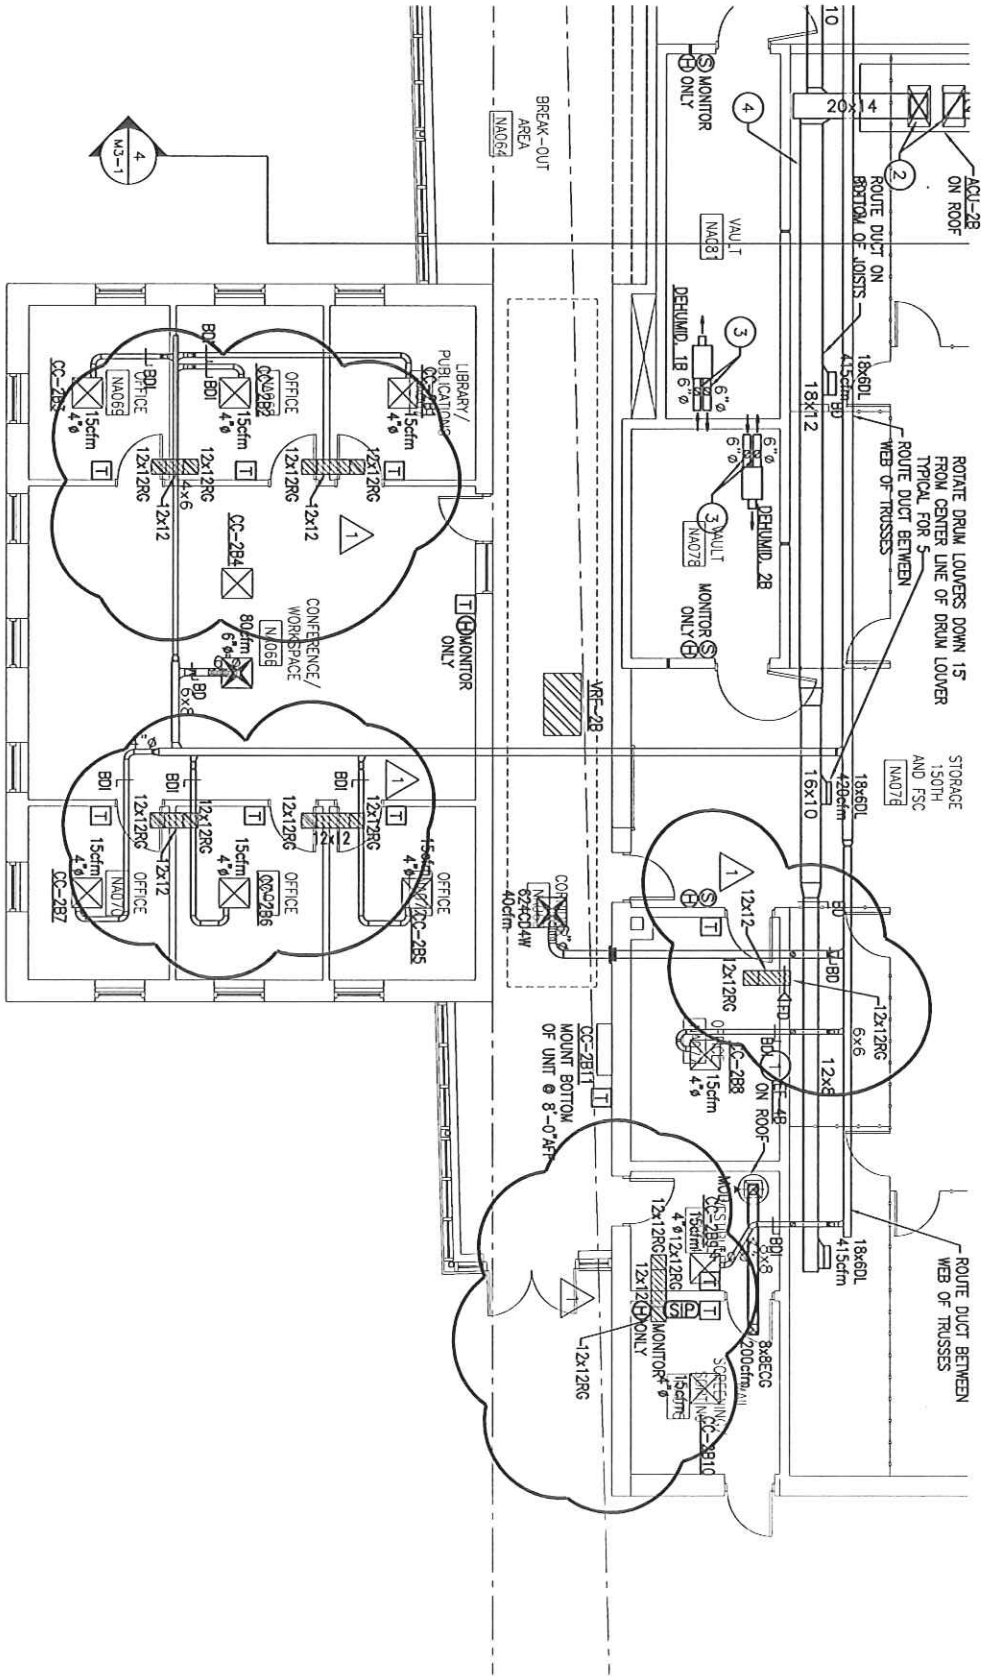

AREA B PARTIAL PLAN
 SCALE: 1/8" = 1'-0"

 <p>ZMM 2 M M, INC. ARCHITECTS + ENGINEERS 222 LEE STREET W CHARLESTON, WV 25302 PHONE (304) 342-0159 FAX (304) 342-8164</p>	<p align="center">SUPPLEMENTAL DRAWING</p> <p><input type="checkbox"/> NEW DRAWING or DETAIL _____ on sheet _____</p> <p><input checked="" type="checkbox"/> REVISION OF DRAWING or DETAIL _____ on sheet <u>M1-3</u></p> <p><input type="checkbox"/> CLARIFICATION OF DRAWING or DETAIL _____ on sheet _____</p>	<p>ATTACHMENT TO: <input checked="" type="checkbox"/> ADDENDUM NO. 3 XX <input type="checkbox"/> CHANGE ORD. NO. _____ <input type="checkbox"/> C.C.D. NO. _____</p> <p>BY: MKF</p> <p>DWG. NO. M1-3R1b</p>
<p>COMM. NO. 0612</p>	<p align="center">LOGAN-MINGO READINESS CENTER Logan/Mingo Counties, West Virginia</p>	

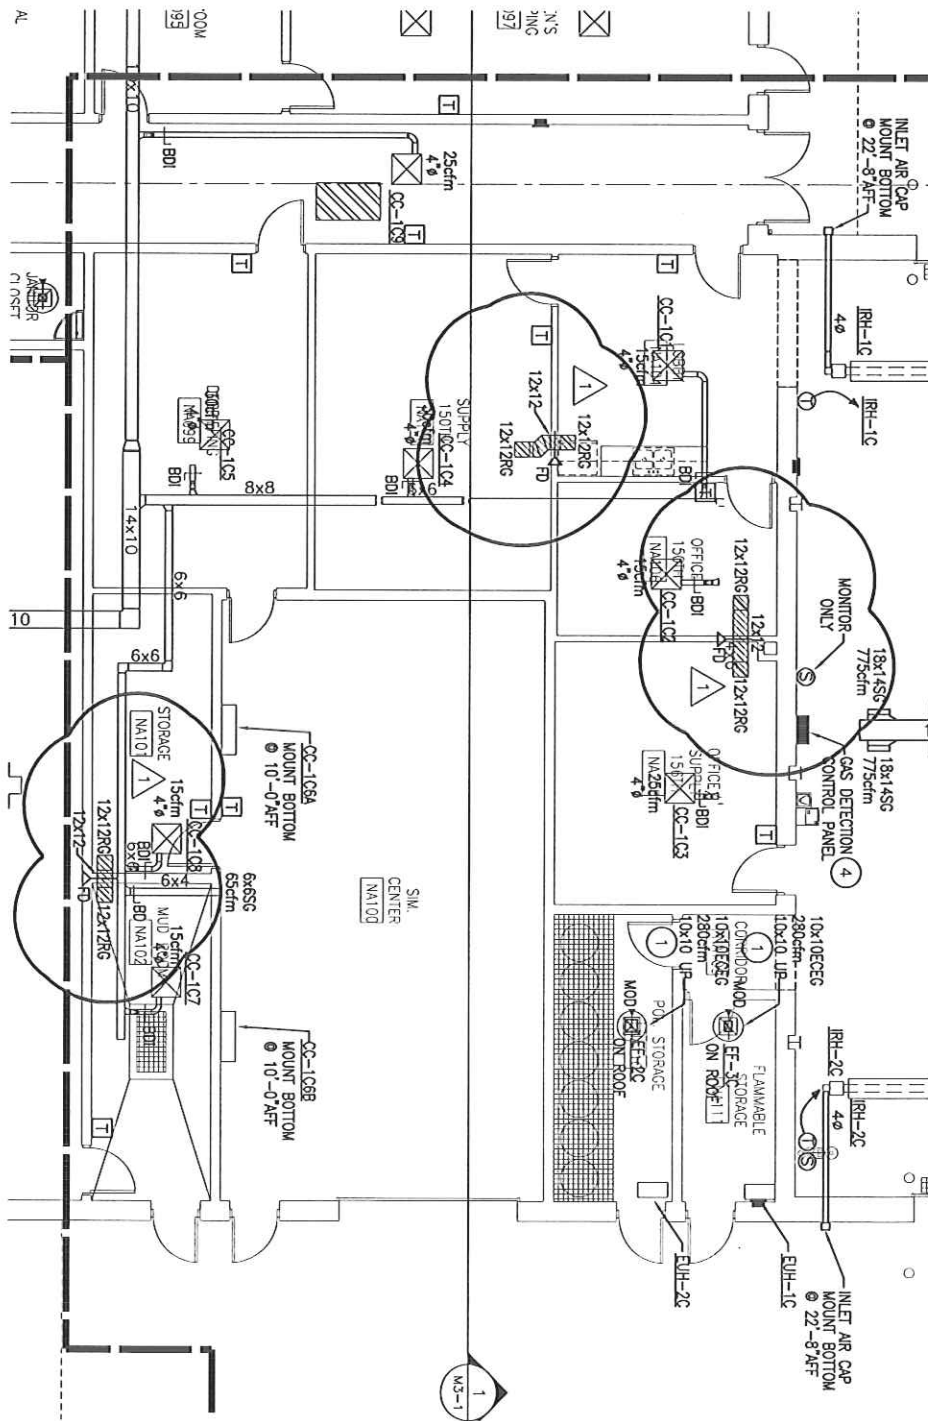

AREA C PARTIAL PLAN
 SCALE: 1/8" = 1'-0"

ZMM
 Z. M. M., INC.
 ARCHITECTS • ENGINEERS
 222 LEE STREET W
 CHARLESTON, WV 25302
 PHONE (304) 342-5159
 FAX (304) 343-8164

SUPPLEMENTAL DRAWING

NEW DRAWING or DETAIL _____ on sheet _____
 REVISION OF DRAWING or DETAIL _____ on sheet M1-4
 CLARIFICATION OF DRAWING or DETAIL _____ on sheet _____

LOGAN-MINGO READINESS CENTER
 Logan/Mingo Counties, West Virginia

ATTACHMENT TO:
 ADDENDUM NO. 3 XX
 CHANGE ORD. NO. _____
 C.C.D. NO. _____

BY: **MKF**

DWG. NO. **M1-4R1a**