



State of West Virginia
 Department of Administration
 Purchasing Division
 2019 Washington Street East
 Post Office Box 50130
 Charleston, WV 25305-0130

Solicitation

NUMBER
DEP15897

PAGE
1

ADDRESS: CORRESPONDENCE TO ATTENTION OF:
GUY NISBET 304-558-8802

VENDOR

RFQ COPY
 TYPE NAME/ADDRESS HERE

SHIP TO

ENVIRONMENTAL PROTECTION
 DEPT. OF
 OFFICE OF SPECIAL RECLAMATION
 116 INDUSTRIAL DRIVE
 OAK HILL, WV
 25901 304-465-1911

DATE PRINTED
09/20/2012

BID OPENING DATE: 10/16/2012 BID OPENING TIME 1:30PM

LINE	QUANTITY	UOP	CAT NO	ITEM NUMBER	UNIT PRICE	AMOUNT
				ADDENDUM NO.3		
				ADDENDUM FOR THE LAND RECLAMATION PROJECT NEAR CALVIN, WV. ISSUED PER THE ATTACHED DOCUMENTATION TO PUBLISH THE FOLLOWING INFORMATION.		
				1. ADDITIONAL CLARIFYING STATEMENTS OF PROJECT, PER THE ATTACHED DOCUMENTATION.		
				END OF ADDENDUM NO. 3		
0001		JB		962-73		
				RECLAMATION: RESTORATION OF LAND & OTHER PROPERTIES		
				***** THIS IS THE END OF RFQ DEP15897 ***** TOTAL:		

SIGNATURE	TELEPHONE	DATE
TITLE	FEIN	ADDRESS CHANGES TO BE NOTED ABOVE

WHEN RESPONDING TO SOLICITATION, INSERT NAME AND ADDRESS IN SPACE ABOVE LABELED 'VENDOR'

SOLICITATION NUMBER: DEP15897

Addendum Number: 03

The purpose of this addendum is to modify the solicitation identified as (“Solicitation”) to reflect the change(s) identified and described below.

Applicable Addendum Category:

- Modify bid opening date and time
- Modify specifications of product or service being sought
- Attachment of vendor questions and responses
- Attachment of pre-bid sign-in sheet
- Correction of error
- Other

Description of Modification to Solicitation:

This addendum to supply additional clarifying statements for the project as attached.

Additional Documentation: Documentation related to this Addendum (if any) has been included herewith as Attachment A and is specifically incorporated herein by reference.

Terms and Conditions:

1. All provisions of the Solicitation and other addenda not modified herein shall remain in full force and effect.
2. Vendor should acknowledge receipt of all addenda issued for this Solicitation by completing an Addendum Acknowledgment, a copy of which is included herewith. Failure to acknowledge addenda may result in bid disqualification. The addendum acknowledgement should be submitted with the bid to expedite document processing.

ATTACHMENT A

DEP15897**Level Land Construction Company (S-3007-89, S-3027-90, S-3026-88)****Additional Clarifying Statements****Addendum No. 3****CLARIFICATIONS**

Any questions concerning this Request for Solicitation contact Guy Nisbet, buyer at 304-558-8802. You will need to provide RFQ# DEP15897.

If any potential bidders would like access to site they may access site by contacting the Office of Special Reclamation 304-465-1911 to acquire a key for access. Lock being used to secure site is the standard A389 Keyed Lock.

ADDITIONAL CLARIFICATIONS OF THE SCOPE OF WORK, LISTED BY PERMIT NUMBER**AS STATED IN THE SPECIFICATIONS:****HAULROAD/ACCESS ROAD**

The contractor shall maintain and/or construct haulroad/access road(s) during the reclamation process to provide access on a well drained surface. The access road on the reclamation site shall be graded, sloped, and maintained to drain to provide a road surface free of excessive mud and standing waters at all times while work is in progress. Dust-control measures may be necessary if hauling creates airborne material. Snow removal is to be included in this item. The lump sum bid for this item shall not exceed 5% of the total bid for this permit.

THE BELOW FURTHER CLARIFIES REQUIRED WORK TO BE PERFORMED UNDER THE HAULROAD/ACCESS ROAD BID ITEM FOR THIS PROJECT FOR THE PURPOSE OF MAINTAINING A WELL DRAINED SURFACE.**S-3007-89**

- The Haulroad/Access Road bid item shall include the construction of a one (1) foot unlined "V" ditch from the gate (cable gate), coming off of the county road, to the first left turn to go up the hill. See attached typical cross section of constructed ditch line. In sections of the above mentioned haulroad/access road where existing ditch line is larger than the required one (1) foot "V" ditch contractor shall remove any debris and alluvial material from ditch line to ensure free draining of ditch line. Contractor shall also clean entire length of each culvert located within this area if deemed necessary by WVDEP agent onsite by means that will not damage culverts nor cause sedimentation from leaving permit area. All the above mentioned work will be incidental to and included in the Haulroad/Access Road bid item. The above mentioned work

shall be done after approval of Project Sign and prior to any other item on this project. The above mentioned work must be approved by the WVDEP agent onsite. Contractor shall not proceed to any other item on this project until the above mentioned work is deemed acceptable by the WVDEP agent onsite.

Note: This ditch is approximately one thousand (1,000) linear feet in length. See attached Haulroad/Access Road Clarification Map for approximate location.

- On the haulroad/access road coming up the hill, clean any debris that is obstructing out of the ditch line and clean any culverts as well, you do not have to clean the entire ditch line coming up the hill, but you do need to clean anything that is obstructing ditch lines or culverts. All the above mentioned work will be incidental to and included in the Haul Road/Access Road bid item.

Note: This ditch is approximately fifteen hundred (1,500) linear feet in length. See attached Haulroad/Access Road Clarification Map for approximate location.

S-3026-88


- If there is any debris in the road way ditch impeding the flow, remove it. You do not have to clean the entire ditch, just where there is debris impeding flow, from the toe of the hill to the top. All the above mentioned work will be incidental to and included in the Haul Road/Access Road bid item.

Note: This ditch is approximately thirteen hundred (1,300) linear feet in length. See attached Haulroad/Access Road Clarification Map for approximate location.

Note: The above mentioned work is not an exhaustive list of work to be performed under the Haulroad/Access Road bid items, contractor may be required to perform other tasks throughout the project that are required under the Haulroad/Access Road bid item as per project specifications. The above mentioned work was further explained to clarify previous explanations at the pre-bid meeting and in Addendum No.2.

BUYER GN-23	PAGE 3	REQ. or P.O. No. DEP 15897
SPENDING UNIT WEST VIRGINIA DEPARTMENT OF ENVIRONMENTAL PROTECTION/ SPECIAL RECLAMATION		



WV-36 STATE OF WEST VIRGINIA
 REV. 1/29/02 PURCHASING CONTINUATION SHEET
 VENDOR:

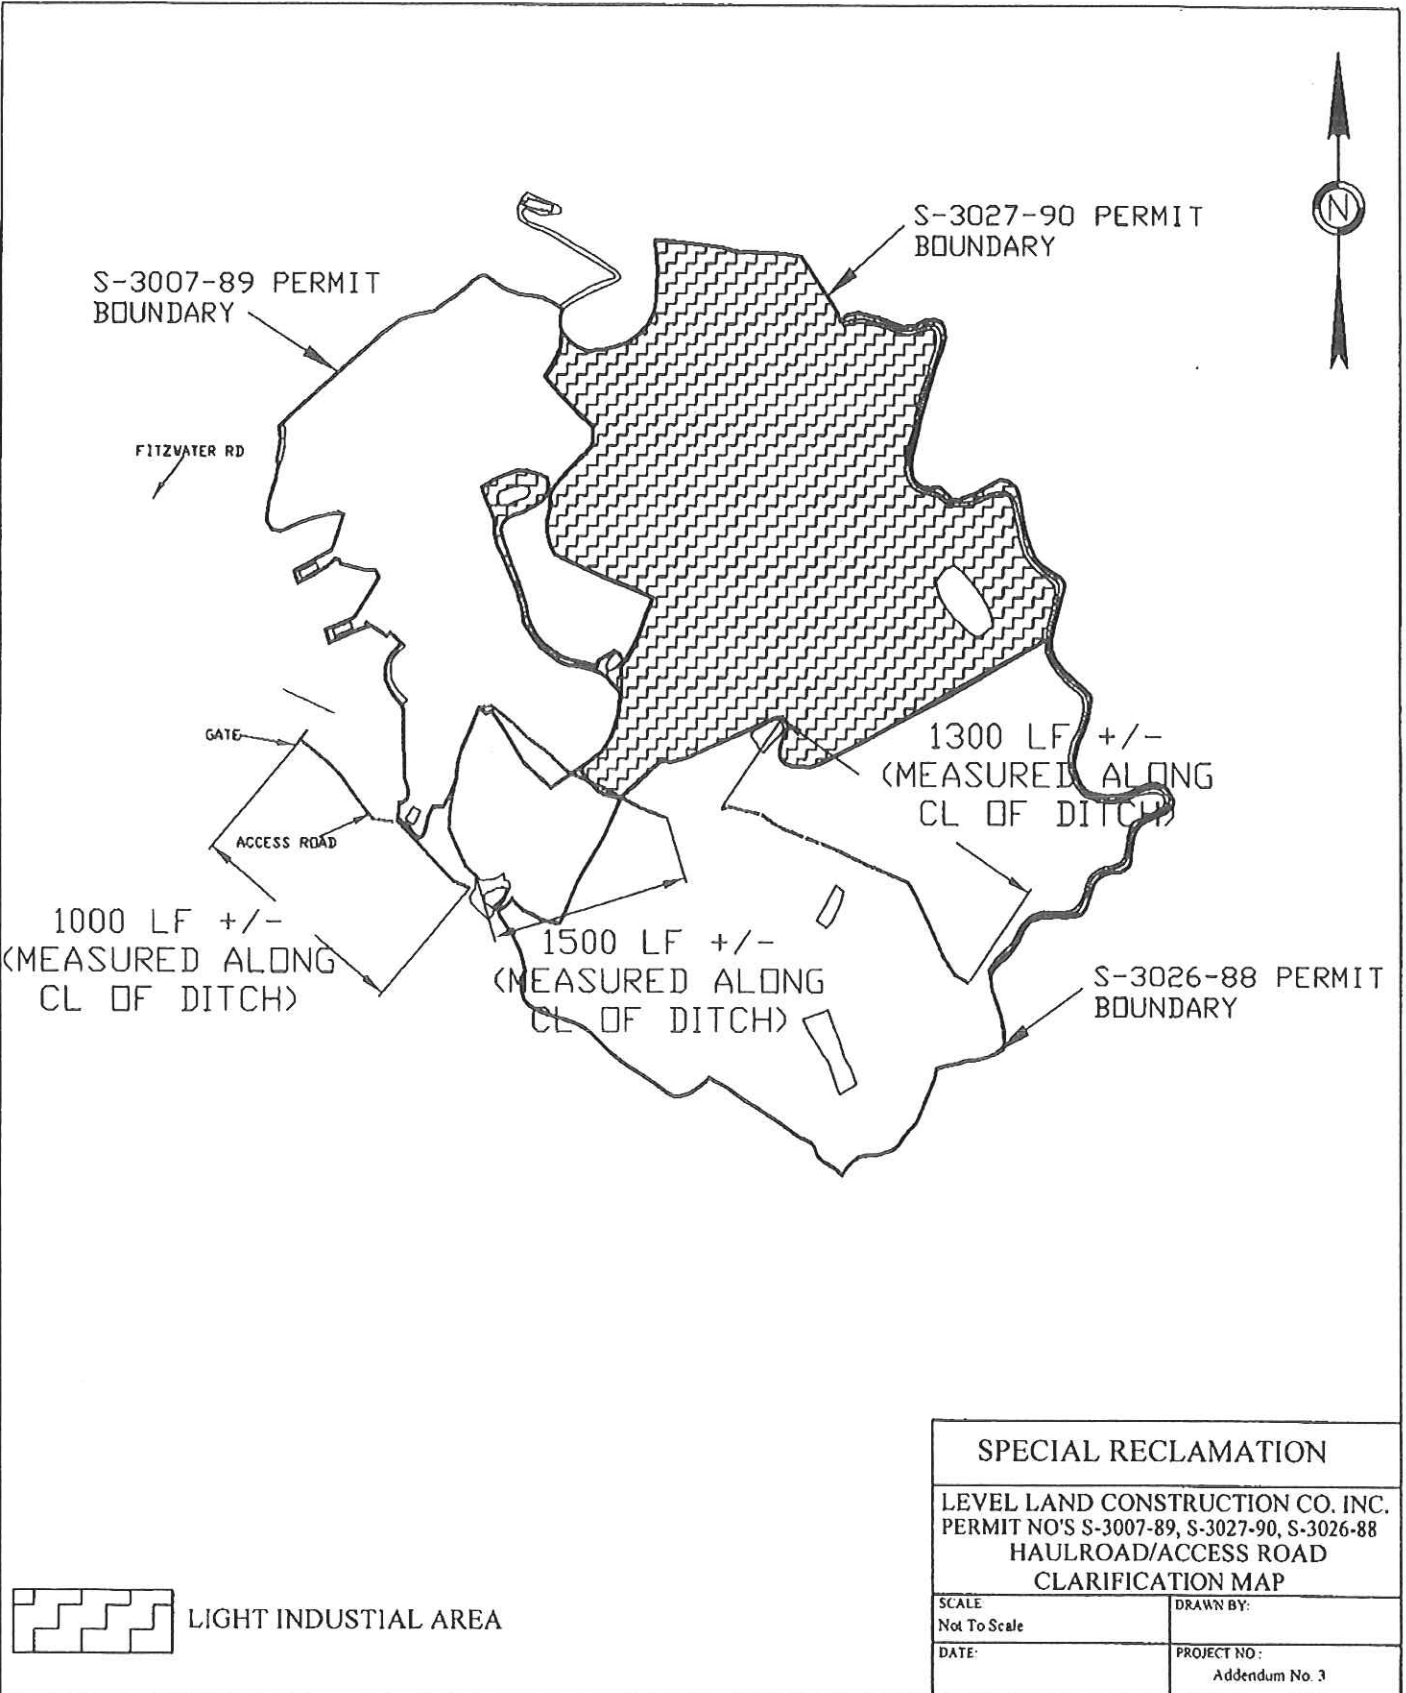

SPECIAL RECLAMATION	
LEVEL LAND CONSTRUCTION CO. INC. PERMIT NO'S S-3007-89, S-3027-90, S-3026-88 HAULROAD/ACCESS ROAD CLARIFICATION MAP	
SCALE Not To Scale	DRAWN BY:
DATE:	PROJECT NO: Addendum No. 3

BUYER GN-23	PAGE 4	REQ. or P.O. No. DEP 15897
SPENDING UNIT WEST VIRGINIA DEPARTMENT OF ENVIRONMENTAL PROTECTION/ SPECIAL RECLAMATION		

WV-36 STATE OF WEST VIRGINIA
 REV. 1/29/02 PURCHASING CONTINUATION SHEET
 VENDOR:

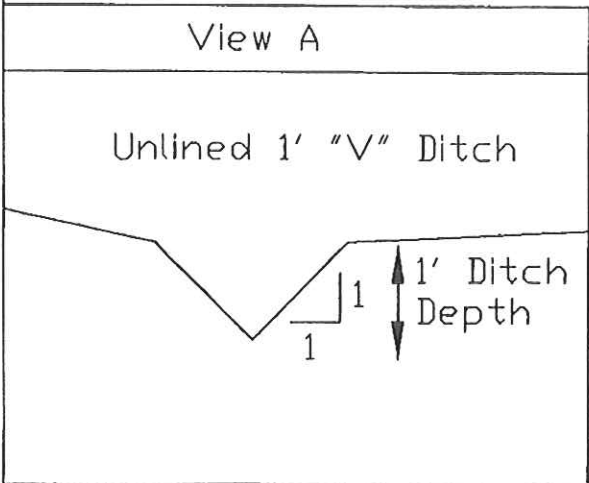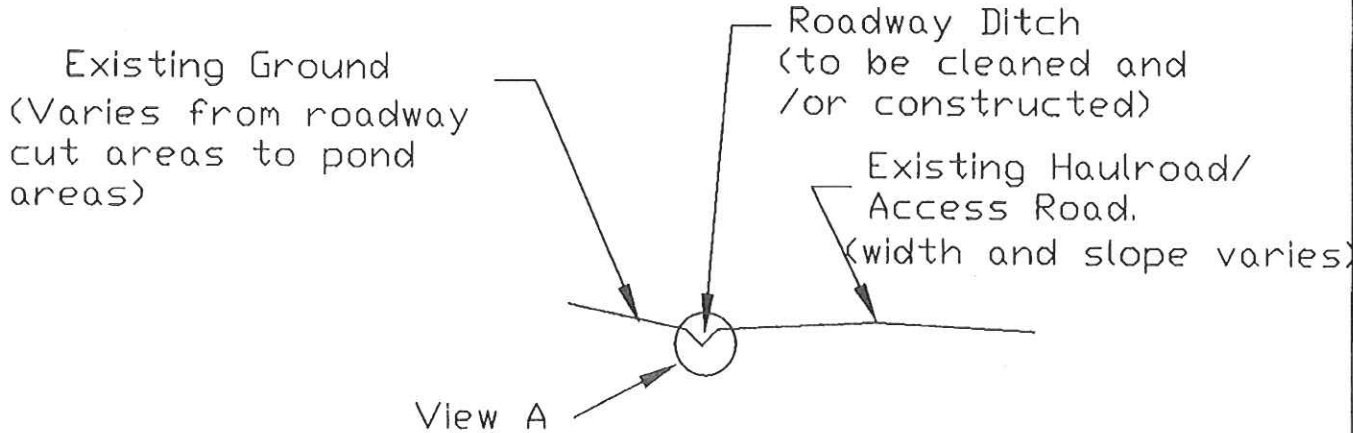

SPECIAL RECLAMATION	
LEVEL LAND CONSTRUCTION CO. INC. PERMIT NO'S S-3007-89, S-3027-90, S-3026-88 TYPICAL CROSS SECTION OF CONSTRUCTED DITCH LINE	
SCALE: Not To Scale	DRAWN BY:
DATE:	PROJECT NO: Addendum No. 3

ADDENDUM ACKNOWLEDGEMENT FORM**SOLICITATION NO.:** DEP15897

Instructions: Please acknowledge receipt of all addenda issued with this solicitation by completing this addendum acknowledgment form. Check the box next to each addendum received and sign below. Failure to acknowledge addenda may result in bid disqualification.

Acknowledgment: I hereby acknowledge receipt of the following addenda and have made the necessary revisions to my proposal, plans and/or specification, etc.

Addendum Numbers Received:

(Check the box next to each addendum received)

- | | |
|---|--|
| <input type="checkbox"/> Addendum No. 1 | <input type="checkbox"/> Addendum No. 6 |
| <input type="checkbox"/> Addendum No. 2 | <input type="checkbox"/> Addendum No. 7 |
| <input type="checkbox"/> Addendum No. 3 | <input type="checkbox"/> Addendum No. 8 |
| <input type="checkbox"/> Addendum No. 4 | <input type="checkbox"/> Addendum No. 9 |
| <input type="checkbox"/> Addendum No. 5 | <input type="checkbox"/> Addendum No. 10 |

I understand that failure to confirm the receipt of addenda may be cause for rejection of this bid. I further understand that any verbal representation made or assumed to be made during any oral discussion held between Vendor's representatives and any state personnel is not binding. Only the information issued in writing and added to the specifications by an official addendum is binding.

 Company

 Authorized Signature

 Date

NOTE: This addendum acknowledgment should be submitted with the bid to expedite document processing.
Revised 6/8/2012