



State of West Virginia
 Department of Administration
 Purchasing Division
 2019 Washington Street East
 Post Office Box 50130
 Charleston, WV 25305-0130

Solicitation

NUMBER
DEP15983

PAGE
1

ADDRESS CORRESPONDENCE TO ATTENTION OF:
GUY NISBET 304-558-8802

RFQ COPY
 TYPE NAME/ADDRESS HERE

VENDOR

SHIP TO

ENVIRONMENTAL PROTECTION
 DEPARTMENT OF
 OFFICE OF AML&R
 601 57TH STREET SE
 CHARLESTON, WV
 25304 304-926-0499

DATE PRINTED
09/13/2012

BID OPENING DATE: 10/04/2012 BID OPENING TIME 1:30PM

LINE	QUANTITY	UOP	CAT NO.	ITEM NUMBER	UNIT PRICE	AMOUNT
				ADDENDUM NO.2		
				ADDENDUM FOR THE LAND RECLAMATION PROJECT: "VALLEY POINT" PROJECT ISSUED TO PUBLISH THE ATTACHED INFORMATION, PER THE ATTACHED.		
				1. QUESTIONS AND ANSWERS 2. REVISED BID SHEET & SPECS 3. PRE-BID SIGN IN SHEET		
				END OF ADDENDUM NO.2		
0001	1	JB		962-73		
				RECLAMATION: RESTORATION OF LAND & OTHER PROPERTIES		
***** THIS IS THE END OF RFQ DEP15983 ***** TOTAL:						

SIGNATURE	TELEPHONE	DATE
TITLE	FEIN	ADDRESS CHANGES TO BE NOTED ABOVE

WHEN RESPONDING TO SOLICITATION, INSERT NAME AND ADDRESS IN SPACE ABOVE LABELED 'VENDOR'

SOLICITATION NUMBER: DEP15983

Addendum Number: 02

The purpose of this addendum is to modify the solicitation identified as ("Solicitation") to reflect the change(s) identified and described below.

Applicable Addendum Category:

- Modify bid opening date and time
- Modify specifications of product or service being sought
- Attachment of vendor questions and responses
- Attachment of pre-bid sign-in sheet
- Correction of error
- Other

Description of Modification to Solicitation:

1. Questions and Answers from Pre-Bid meeting.
2. Revised Bid Sheet and Spec change
3. Pre-Bid sign in sheet
4. Bid Opening date remains unchanged at: 10/04/2012 at 1:30 PM. EST

Additional Documentation: Documentation related to this Addendum (if any) has been included herewith as Attachment A and is specifically incorporated herein by reference.

Terms and Conditions:

1. All provisions of the Solicitation and other addenda not modified herein shall remain in full force and effect.
2. Vendor should acknowledge receipt of all addenda issued for this Solicitation by completing an Addendum Acknowledgment, a copy of which is included herewith. Failure to acknowledge addenda may result in bid disqualification. The addendum acknowledgement should be submitted with the bid to expedite document processing.

ATTACHMENT A

Addendum - Questions During Pre-Bid Meeting

For DEP 15983

Valley Point #2

The following comments and questions were identified from the Pre-Bid Conference. The answers provided herein take precedence over verbal answers at the PBC should there be any conflict between the two.

Questions:

1. Q. When is Sediment Basin 1 to be eliminated?
 - A. When the regrading has progressed to the stage that it has to be eliminated in order to complete the reclamation of the site and on the condition that adequate reclamation has occurred such that erosion control devices are appropriate to be installed and this sediment control structure removed as per the WVDEP.

2. Q. What are the limits for determining the extent of removal of debris in the area around the abandoned trailers on site?
 - A. The trailers themselves are not to be included in the removal of debris. The work shall be confined to removal of debris that by necessity has to be removed due to being located within the limits of disturbance.

The following language shall apply to the scope of work for this project:

Any monitoring wells or piezometers which have been left on this project for whosoever's use must be removed and abandoned by a person who has been certified by the State of West Virginia in accordance with 47CSR59, "Monitoring Well Regulations". This certification is necessary for any person to operate in the State of West Virginia and includes construction, installation, alteration and/or abandonment of any monitoring wells and select boreholes. The costs for removal and abandonment shall be considered as incidental to mine seal installation.

Plans:

Sheet 26 – The scale for the Wet Seal Drains Profile should be indicated as 1" = 30'.

Sheet 25 – The reference to Detail 2/24 for the Ditch Transition Section of the Bench Flume Profile, STA 3+50 to 3+70, is deleted. The transition is from a Vee Ditch to a Splash Pad.

Sheet 25 – Detail 2/25, Ditch Transition Section, does not apply to the project.

Sheet 31 – The details for Outlet Protection are provided by Details 4/27, not 4/24 as indicated. Details 3/27 and 4/27 relate to each other. Detail 3/27 applies to the Splash Pad shown on Sheet 7.

Sheet 7 – The end station for Culvert #3 in the Ditch Table should be indicated to be 1+40.6.

Sheet 6 – The channel depth indicated in the Ditch Table is actually the flow depth as per the ditch templates provided on Sheet 24.

Sheet 7 – The channel depth indicated in the Ditch Table is actually the total depth as per the ditch templates provided on Sheet 24.

A Grout Key shall be installed at approximately STA 14+25 between the end of the riprap ditch that is depicted by Detail 2/24 and the beginning of the grouted riprap ditch depicted by Detail 3/24.

In addition to the location shown on 6, Erosion Control Matting shall also be installed on the constructed bench shown on the Reclamation Plan as per Detail 4/30 and in the permanent diversion berm shown on Sheet 7. Detail 6/30, Permanent Diversion Berm applies to the Permanent Diversion Berm formed by the regrading plan. ECM shall be paid under Item 5.10.

Sheet 31 – The temporary Riprap “V” Ditch 2.5’ deep shall be deleted.

The Wet Seal Drains System as shown on Sheets 7 and 26, shall be revised such that Manhole #4 is lowered in elevation 2.0’. This makes the invert in elevation 1990.62 for the pipe extending from Manhole #3. The top elevation of 2001.00 shall remain the same. The pipe between Manholes #4 and #5 shall now drain from Manhole #5 back to Manhole #4. The invert out elevation from Manhole #5 for this pipe shall be 1991.37. The invert in elevation for this pipe into Manhole #4 shall be 1990.62. This makes the grade for the pipe between Manholes #3 and #4 calculate to 3.75% and the grade for the pipe between Manholes #5 and #4 calculate to 2.14% in the opposite direction of flow. The 138’ of pipe that is shown outletting from Manhole #5 shall now be revised and relocated to outlet from Manhole #4 and discharge into the Bench Flume on a revised alignment that still provides a minimum of 2’ of cover over the top of the pipe. The invert out elevation from Manhole #4 for this pipe shall be 1990.37. The outlet elevation into the Bench Flume shall be adjusted to intersect the flowline of the Bench Flume approximately at elevation 1988.0. This makes the length of the outlet pipe calculate out to 80’ on a 3.0% grade. The beginning of the Bench Flume is at the outlet of the Texas Crossing at the same invert elevation of 1991.9. The resulting alignment provides a minimum of 2.0’ of cover over the top of the pipe at the lowest point of regraded ground over the length of the pipe.

The Contractor will need to construct the first 135’ of the Bench Flume, from STA 0+20 to 1+55; this work is paid under Bid Item 7.1, and construct the Temporary Riprap Vee Ditch that is shown on Sheet 32 to tie into the end of the Bench Flume; this work is paid under Bid Item 5.6. At some later time, the rest of the Bench Flume from STA 1+55 to the end will be constructed and the temporary ditch eliminated.

The project shall be bid in accordance with the attached **Revised Bid Schedule**.

The Contractor shall have 150 days from the date of the Notice to Proceed to complete construction activities on the project. The \$250.00 per day liquidated damages clause will be in effect after the 150 days. However, the total performance period will be 365 days from the date of the Notice to Proceed for invoicing purposes.

Valley Point #2 Project


DEP 15030

REVISED Contractor's Bid Sheet

Vendors Name: _____


The DEP reserves the right to request additional information and supporting documentation regarding unit prices when the unit price appears to be unreasonable.

ITEM NO.	QUANTITY	DESCRIPTION	UNIT PRICE	AMOUNT
1.0	1	Mobilization & Demobilization, per lump sum - Not to exceed 10% of total bid amount		
2.0	1	Construction Survey Control, per lump sum - Not to exceed 5% of total bid amount		
3.0	1	Quality Control - per lump sum - Not to exceed 3% of total bid amount		
4.0	1	Site Preparation, per lump sum - Not to exceed 10% of total bid amount		
4.1	340	Access Road Rehabilitation Stone - per ton		
4.2	675	Access Road Construction - per linear foot		
5.1	700	Silt Fence - per linear foot		
5.2	980	Super Silt Fence - per linear foot		
5.3	1	Construction Entrance - per each		
5.4	1555	Temporary Diversion Berm - per linear foot		
5.5	2	Level Spreader - per each		
5.6	140	Temporary 2.0-Foot Deep Riprap Lined Vee Ditch - per linear foot		
5.7	12500	Wattles, per linear foot		
5.8	2	Culvert Inlet Protection - per each		
5.9	1	Sediment Basin - per each		
5.10	1855	Erosion Control Matting - per square yard		
6.0	31	Revegetation - per acre		
7.1	1340	2.5-Foot Deep Riprap Lined Vee Channel - per linear foot		
7.2	515	3.0-Foot Deep Riprap Lined Vee Channel - per linear foot		
7.3	675	3.0-Foot Deep Grouted Riprap Lined Vee Channel - per linear foot		
7.4	30	30" HDPE Pipe - per linear foot		
7.5	30	24" HDPE Pipe - per linear foot		
7.6	5	Manholes - per each		
7.7	410	12" SDR 35 PVC Pipe - per linear foot		
8.0	128,850	Unclassified Excavation - per cubic yard		
9.1	5	Wet/Modified Mine Seals - per each		
9.2	850	12" SDR 35 PVC Mine Seal Conveyance Pipe, per linear foot		
9.3	100	Soda Ash Briquettes, per 50 lb. bag		
		TOTAL		

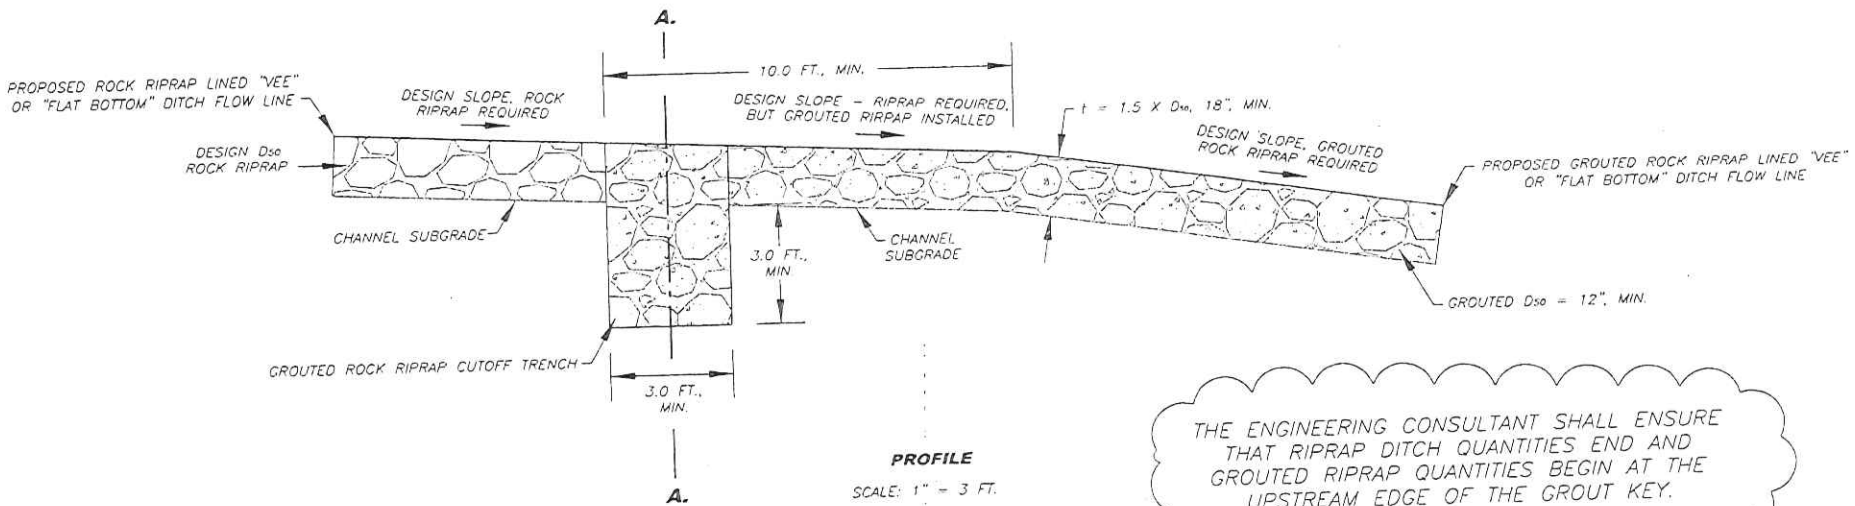


PROFILE
SCALE: 1" = 3 FT.

THE ENGINEERING CONSULTANT SHALL ENSURE THAT RIPRAP DITCH QUANTITIES END AND GROUDED RIPRAP QUANTITIES BEGIN AT THE UPSTREAM EDGE OF THE GROUT KEY.

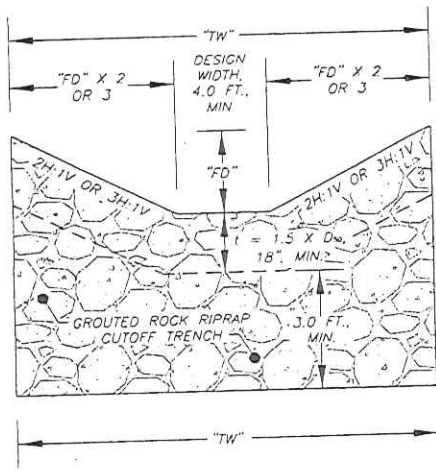

"FLAT BOTTOM" DITCH CROSS SECTION A - A.
SCALE: 1" = 3 FT.

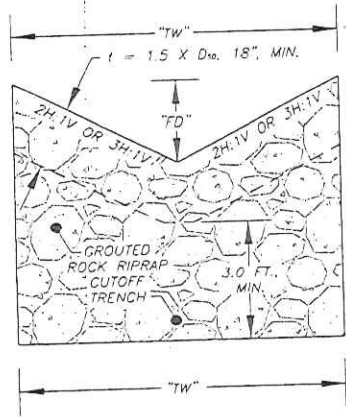

"VEE" DITCH CROSS SECTION A - A.
SCALE: 1" = 3 FT.

**DETAIL XX
GROUT KEY**

SCALE: AS NOTED

GRADATION	ROCK RIPRAP SIZING			
	D ₅₀ =6"	D ₅₀ =12"	D ₅₀ =18"	D ₅₀ =24"
50%	6" - 9"	12" - 18"	18" - 27"	24" - 36"
35%	3" - 6"	6" - 12"	9" - 18"	12" - 24"
15%	<= 3"	3" - 6"	4.5" - 9"	6" - 12"

NOTES:

1. EXTEND GROUT KEY LATERALLY THE FULL WIDTH OF THE CHANNEL AS SHOWN IN THE CROSS SECTION VIEWS.
2. INSTALL GROUT KEY AT THE JUNCTION OF ROCK RIPRAP CHANNEL WITH GROUDED ROCK RIPRAP CHANNEL AS SHOWN IN THE PROFILE VIEW.
3. AFTER EXCAVATING THE GROUT KEY TO THE DIMENSIONS SHOWN, PLACE GROUT IN THE EXCAVATION TO THE CHANNEL SUB GRADE PRIOR TO PLACING THE RIPRAP.
4. "TW" = TOP WIDTH
"Fb" = FREEBOARD DEPTH
"F.D." = FLOW DEPTH
"t" = THICKNESS

VALLEY POINT # 2

SIGN IN SHEET

Page 1 of 5

Date: 9/5/12

Request for Proposal No. ^{Quote DEP 15983}

PLEASE PRINT

* PLEASE BE SURE TO PRINT LEGIBLY - IF POSSIBLE, LEAVE A BUSINESS CARD

FIRM & REPRESENTATIVE NAME	MAILING ADDRESS	TELEPHONE & FAX NUMBERS
Company: <u>ATC Associates</u>	<u>3 Terri Lane Site 4</u>	PHONE <u>304 288 3834</u>
Rep: <u>Johnny Barill</u>	<u>Durlington, NJ 08016-9903</u>	TOLL FREE
Email Address: <u>Johnbarill@yahoo.com</u>		FAX <u>304 296 8339</u>
Company: <u>RBS INC</u>	<u>PO BOX 198</u>	PHONE <u>304-497-3800</u>
Rep: <u>J.K. ROSE</u>	<u>MAXWELTON, WV 24957</u>	TOLL FREE
Email Address: <u>UNIONCONCRETE@FRONTIER.NET, NET</u>		FAX <u>304-497-3802</u>
Company: <u>Ryder Contracting Inc</u>	<u>HC 92 Box 199</u>	PHONE <u>304-799-4488</u>
Rep: <u>Thane Ryder</u>	<u>Marlinton WV 24954</u>	TOLL FREE
Email Address: <u>rydercontractinginc@earthlink.net</u>		FAX <u>304-799-4132</u>
Company: <u>GREEN Mountain COMPANY</u>	<u>511 50th ST</u>	PHONE <u>304 925-0253</u>
Rep: <u>DAVID H. BOWMAN</u>	<u>CHAS WV 25304</u>	TOLL FREE
Email Address: <u>DHB722@icloud.com</u>		FAX <u>304 925 9230</u>
Company: <u>COWGIAL WP INC</u>	<u>PO BOX 243</u>	PHONE <u>304 739-4397</u>
Rep: <u>DENNIS C. ELBON</u>	<u>SIMPSON WV 26435</u>	TOLL FREE
Email Address: <u>DCE_COWGIALWPC@EARTHINK.NET</u>		FAX <u>304-626-1051</u> <u>304 739-4401</u>

Quote DEP
Request for Proposal No. 15983

SIGN IN SHEET

PLEASE PRINT

Page 2 of 5

Date: 9/5/12

* PLEASE BE SURE TO PRINT LEGIBLY - IF POSSIBLE, LEAVE A BUSINESS CARD

TELEPHONE & FAX NUMBERS

FIRM & REPRESENTATIVE NAME	MAILING ADDRESS	TELEPHONE & FAX NUMBERS
Company: <u>Bear Contracting</u>	<u>PO Box 1196</u>	PHONE <u>304-842-3002</u>
Rep: <u>David Mathias</u>	<u>Bridgeport WV 26330</u>	TOLL FREE
Email Address: <u>dmathias@bear-contracting.com</u>		FAX <u>304-842-9433</u>
Company: <u>EASTERN ARROW CORP</u>	<u>PO Box 4108</u>	PHONE <u>304-414-0255</u>
Rep: <u>Ann Wauson</u>	<u>Charleston WV 25364</u>	TOLL FREE
Email Address: <u>easternarrow@hotmail.com</u>		FAX <u>304-414-0256</u>
Company: <u>Pro Contracting Inc</u>	<u>PO Box 2442</u>	PHONE <u>304 622-2400</u>
Rep: <u>Matt Evans</u>	<u>Clarksburg WV</u>	TOLL FREE
Email Address: <u>mevans4@lycos.com</u>	<u>26301</u>	FAX <u>304 622-2410</u>
Company: <u>Solid Rock Ex Inc</u>	<u>3106 Hudson Rd</u>	PHONE <u>304-379-9507</u>
Rep: <u>Ty Martin</u>	<u>Albright WV 26019</u>	TOLL FREE
Email Address: <u>Solid.rock@frontiernet.net</u>		FAX <u>304-379-4969</u>
Company: <u>McCourt & Son Const.</u>	<u>2790 Centralia Rd</u>	PHONE <u>304 765-5288</u>
Rep: <u>GARY Long</u>	<u>Sutton WV 26601</u>	TOLL FREE
Email Address: <u>glong@wirefire.com</u>		FAX <u>304 765-5293</u>

SIGN IN SHEET

Page 3 of 5Quote DEP 15983
Request for Proposal No.

PLEASE PRINT

Date: 9/5/12

* PLEASE BE SURE TO PRINT LEGIBLY - IF POSSIBLE, LEAVE A BUSINESS CARD

FIRM & REPRESENTATIVE NAME	MAILING ADDRESS	TELEPHONE & FAX NUMBERS
Company: <u>Cove Run Contracting LLC</u>	<u>P.O. Box 104</u>	PHONE <u>(304) 669-1722</u>
Rep: <u>Chris Wolfe</u>	<u>Moatsville WV 26405</u>	TOLL FREE
Email Address: <u>cmwolfe73@yahoo.com</u>	265	FAX <u>(304) 622-7026</u>
Company: <u>Phillips & Jordan</u>	<u>265 Williams Town Pike</u>	PHONE <u>304-375-4040</u>
Rep: <u>Brad MacLaury</u>	<u>Williams Town WV 26187</u>	TOLL FREE
Email Address: <u>bmacLaury@pandj.com</u>		FAX <u>304-375-4043</u>
Company: <u>SUNRISE CONSTRUCTION Co.</u>	<u>RR 1 Box 256</u>	PHONE <u>304-457-2109</u>
Rep: <u>THOMAS Mousser</u>	<u>MOATSVILLE WV 26405</u>	TOLL FREE
Email Address: <u>TMOUSSER@HREA.COOP</u>		FAX <u>304 457 2115</u>
Company: <u>Zone Environmental</u>	<u>PO Box 182</u>	PHONE <u>315-335-3601</u>
Rep: <u>Jon Filer</u>	<u>Charmichael PA 15320</u>	TOLL FREE
Email Address: <u>jfiler32@hotmail.com</u>		FAX <u>724 966 2186</u>
Company: <u>JF ALLIEN CO</u>	<u>PO Box 2049</u>	PHONE <u>304 472 8890</u>
Rep: <u>JAMIES ALLIEN</u>	<u>Bethannon WV</u>	TOLL FREE
Email Address: <u>JAMIES.ALLIEN@JF-ALLIENCO.COM</u>	<u>26201</u>	FAX <u>304 472 8897</u>

Quote # 15983
 Request for Proposal No.

SIGN IN SHEET

PLEASE PRINT

Page 4 of 5
 Date: 9/5/12

* PLEASE BE SURE TO PRINT LEGIBLY - IF POSSIBLE, LEAVE A BUSINESS CARD

FIRM & REPRESENTATIVE NAME	MAILING ADDRESS	TELEPHONE & FAX NUMBERS
Company: <u>ZONE ENVIRONMENTAL</u> Rep: <u>MARTY ELEK</u> Email Address: <u>MELEK@ZONEENVIRONMENTAL.COM</u>	<u>P.O. Box 102</u> <u>Cremers Pa 15320</u>	PHONE <u>724-833-7080</u> TOLL FREE FAX <u>724 966 2186</u>
Company: <u>Collins build & Contracting inc.</u> Rep: <u>Roger L. Collins Jr.</u> Email Address: <u>Collins build & Highmax</u>	<u>3406 Conlay Rd</u> <u>Flatwood, WV</u> <u>26021</u>	PHONE <u>304-765-3521</u> TOLL FREE FAX <u>304-765-3521</u>
Company: <u>GREEN RIVER GROUP</u> Rep: <u>MARTY TURNER</u> Email Address: <u>TRACYSCURTIS@YADLOS.COM</u>	<u>532 ASHEBROOKE SQUARE</u> <u>MORGANTOWN WV 26508</u>	PHONE <u>304 594 3991</u> TOLL FREE FAX <u>304 594 3992</u>
Company: <u>CAST & BAKER CORP</u> Rep: <u>MIKE YADLOSKY</u> Email Address: <u>MYADLOSKY@CASTANDBAKER.COM</u>	<u>2214 Washington Rd.</u> <u>CANONSBURY, PA 15317</u>	PHONE <u>724-745-6430</u> TOLL FREE FAX <u>724-745-7278</u>
Company: <u>JL Pretzel Contracting</u> Rep: <u>JAMIE PRETZEL</u> Email Address: <u>cpretzel@aol.com</u>	<u>P.O. Box 240</u> <u>Bruceston Mills WV 26025</u>	PHONE <u>304-379-7789</u> TOLL FREE FAX <u>304-379-7788</u>

SIGN IN SHEET

Quote DEP 15983
Request for Proposal No. 15983

PLEASE PRINT

Date: 9/5/12

* PLEASE BE SURE TO PRINT LEGIBLY - IF POSSIBLE, LEAVE A BUSINESS CARD

FIRM & REPRESENTATIVE NAME	MAILING ADDRESS	TELEPHONE & FAX NUMBERS
Company: <u>BREAKAWAY INC.</u>	<u>1075 Old Tumpke Rd</u>	PHONE <u>765-5317</u>
Rep: <u>Doug Vincent</u>	<u>Sutton WV 26601</u>	TOLL FREE
Email Address: <u>doug@breakawaywv.com</u>		FAX <u>765-5389</u>
Company: <u>A.L.L. CONSTRUCTION INC.</u>	<u>P.O. Box 292</u>	PHONE <u>304 693-7131</u>
Rep: <u>STEVE SZARD</u>	<u>Mt. Storm, WV 26713</u>	TOLL FREE
Email Address: <u>all.estimator@frustier.com</u>		FAX <u>304 693-7199</u>
Company: <u>TRIAD ENGINEERING</u>	<u>PO Box 889</u>	PHONE <u>304-296-2562</u>
Rep: <u>KAREN KRABILL</u>	<u>MORGANTOWN, WV 26505</u>	TOLL FREE
Email Address: <u>kkrabill@triadeng.com</u>		FAX <u>304-296-8739</u>
Company: <u>Earthdig</u>		PHONE <u>304-685-0168</u>
Rep: <u>Matthew Behnam</u>	<u>78 Crosby Rd. Morgantown</u>	TOLL FREE <u>304-241-4367</u>
Email Address: <u>earthdig123@yahoo.com</u>	<u>26508</u>	FAX
Company: <u>Buxton Farm Service</u>		PHONE <u>304-379-2641</u>
Rep: <u>Charles H Moyer</u>		TOLL FREE <u>800-247-6095</u>
Email Address: <u>charlie.moyers@sscoop.com</u>		FAX <u>304-379-2645</u>

ADDENDUM ACKNOWLEDGEMENT FORM

SOLICITATION NO.: DEP15983

Instructions: Please acknowledge receipt of all addenda issued with this solicitation by completing this addendum acknowledgment form. Check the box next to each addendum received and sign below. Failure to acknowledge addenda may result in bid disqualification.

Acknowledgment: I hereby acknowledge receipt of the following addenda and have made the necessary revisions to my proposal, plans and/or specification, etc.

Addendum Numbers Received:

(Check the box next to each addendum received)

- | | |
|---|--|
| <input type="checkbox"/> Addendum No. 1 | <input type="checkbox"/> Addendum No. 6 |
| <input type="checkbox"/> Addendum No. 2 | <input type="checkbox"/> Addendum No. 7 |
| <input type="checkbox"/> Addendum No. 3 | <input type="checkbox"/> Addendum No. 8 |
| <input type="checkbox"/> Addendum No. 4 | <input type="checkbox"/> Addendum No. 9 |
| <input type="checkbox"/> Addendum No. 5 | <input type="checkbox"/> Addendum No. 10 |

I understand that failure to confirm the receipt of addenda may be cause for rejection of this bid. I further understand that any verbal representation made or assumed to be made during any oral discussion held between Vendor's representatives and any state personnel is not binding. Only the information issued in writing and added to the specifications by an official addendum is binding.

Company

Authorized Signature

Date