



State of West Virginia
 Department of Administration
 Purchasing Division
 2019 Washington Street East
 Post Office Box 50130
 Charleston, WV 25305-0130

Solicitation

NUMBER
DEP16196

PAGE
1

ADDRESS CORRESPONDENCE TO ATTENTION OF:
FRANK WHITTAKER 304-558-2316

RFQ COPY
 TYPE NAME/ADDRESS HERE

VENDOR

SHIP TO

ENVIRONMENTAL PROTECTION
 DEPARTMENT OF
 OFFICE OF AML&R
 601 57TH STREET SE
 CHARLESTON, WV
 25304 304-926-0499

DATE PRINTED
05/10/2013

BID OPENING DATE: 05/21/2013 BID OPENING TIME 1:30PM

LINE	QUANTITY	UOP	CAT. NO.	ITEM NUMBER	UNIT PRICE	AMOUNT
ADDENDUM NO. 1						
1.				ADDENDUM IS ISSUED TO PROVIDE VENDORS ANSWER TO QUESTIONS REGARDING THE ORIGINAL SOLICITATION.		
2.				TO PROVIDE A COPY OF THE MANDATORY PRE-BID MEETING SIGN-IN SHEET.		
3.				TO PROVIDE A DETAILED FILL DRAWING. PLEASE SEE FIGURE 1.		
4.				TO PROVIDE A REVISED CONTRACTOR'S BID SHEET.		
5.				TO PROVIDE ADDENDUM ACKNOWLEDGEMENT. THIS DOCUMENT SHOULD BE SIGNED AND RETURNED WITH YOUR BID. FAILURE TO SIGN AND RETURN MAY RESULT IN THE DISQUALIFICATION OF YOUR BID.		
END OF ADDENDUM NO. 1						

SIGNATURE		TELEPHONE	DATE
TITLE	FEIN	ADDRESS CHANGES TO BE NOTED ABOVE	

WHEN RESPONDING TO SOLICITATION, INSERT NAME AND ADDRESS IN SPACE ABOVE LABELED 'VENDOR'



State of West Virginia
 Department of Administration
 Purchasing Division
 2019 Washington Street East
 Post Office Box 50130
 Charleston, WV 25305-0130

Solicitation

NUMBER
DEP16196

PAGE
2

ADDRESS CORRESPONDENCE TO ATTENTION OF:
FRANK WHITTAKER 304-558-2316

RFQ COPY
 TYPE NAME/ADDRESS HERE

VENDOR

SHIP TO

ENVIRONMENTAL PROTECTION
 DEPARTMENT OF
 OFFICE OF AML&R
 601 57TH STREET SE
 CHARLESTON, WV
 25304 304-926-0499

DATE PRINTED
05/10/2013

BID OPENING DATE: 05/21/2013 BID OPENING TIME 1:30PM

LINE	QUANTITY	UOP	CAT. NO.	ITEM NUMBER	UNIT PRICE	AMOUNT
0001	1	JB		962-73		
RECLAMATION: RESTORATION OF LAND & OTHER PROPERTIES						
***** THIS IS THE END OF RFQ DEP16196 ***** TOTAL:						

SIGNATURE		TELEPHONE	DATE
TITLE	FEIN	ADDRESS CHANGES TO BE NOTED ABOVE	

WHEN RESPONDING TO SOLICITATION, INSERT NAME AND ADDRESS IN SPACE ABOVE LABELED 'VENDOR'

SOLICITATION NUMBER: DEP16196

Addendum Number: 1

The purpose of this addendum is to modify the solicitation identified as ("Solicitation") to reflect the change(s) identified and described below.

Applicable Addendum Category:

- Modify bid opening date and time
- Modify specifications of product or service being sought
- Attachment of vendor questions and responses
- Attachment of pre-bid sign-in sheet
- Correction of error
- Other

Description of Modification to Solicitation:

1. To provide Vendors Question and Answer page
2. To provide a copy of the mandatory pre-bid sign-in sheet
3. To provide detailed drawing
4. To provide revised Contractor's Bid Sheet
5. To provide addendum acknowledgement

Additional Documentation: Documentation related to this Addendum (if any) has been included herewith as Attachment A and is specifically incorporated herein by reference.

Terms and Conditions:

1. All provisions of the Solicitation and other addenda not modified herein shall remain in full force and effect.
2. Vendor should acknowledge receipt of all addenda issued for this Solicitation by completing an Addendum Acknowledgment, a copy of which is included herewith. Failure to acknowledge addenda may result in bid disqualification. The addendum acknowledgement should be submitted with the bid to expedite document processing.

ATTACHMENT A

**Addendum #1 - Questions During Pre-Bid Meeting
Ridenour Complex
DEP16196**

The following is in response to issues and concerns that were brought up at the Pre-Bid Conference. The answers provided herein take precedence over verbal answers at the Pre-Bid Conference should there be any conflict between the two.

Rock from on-site is available for use in those operations that call for rock.

The timber from the clearing and grubbing operation shall be stockpiled for the land owner's use as directed by the specifications. There is only one land owner, so only one location is required for stockpiling the timber and it shall be as discussed at the pre-bid conference.

Access for reclaiming the subsidence cracks above the highwall shall be as indicated at the Pre-bid conference.

The access to the work area of the site from the established road shall be located to the outside of the existing bench so as to minimize the impact to the useable ground along its alignment.

Sediment control shall be installed in accordance with the sediment control plan provided in the design plans.

The requirement for limiting the size of the rock allowed in the backfill to a maximum of 12" is modified as follows. The maximum dimension of rock utilized for backfilling the highwall shall not exceed 18". A maximum dimension of 18" generally coincides with a D50 of 12". Furthermore, it should be clarified that this requirement applies to backfill material and not to existing rocks that are not in the cut area. In general, this means no rock with a maximum dimension exceeding 18" shall be incorporated into the backfill within five vertical feet of the finished grade surface. Even so, care should be taken when backfilling over boulders already present in the fill area to deposit rocks that meet the size requirements in a manner such that smaller rocks are utilized to fill around the boulders to eliminate voids in the backfill.

See attached detail for the work associated with the aggregate plug that was described at the pre-bid conference.

The project shall be bid in accordance with the attached Revised Bid Schedule.

The Contractor shall have 150 days from the date of the Notice to Proceed to complete construction activities on the project. The \$250.00 per day liquidated damages clause will be in effect after the 150 days. However, the total performance period will be 365 days from the date of the Notice to Proceed for invoicing purposes.

REQUEST FOR QUOTATION NO. DEP16196
RIDENOUR COMPLEX

SIGN IN SHEET

Page 1 of 4

PLEASE PRINT

Date: 4/26/13

* PLEASE BE SURE TO PRINT LEGIBLY - IF POSSIBLE, LEAVE A BUSINESS CARD

FIRM & REPRESENTATIVE NAME	MAILING ADDRESS	TELEPHONE & FAX NUMBERS
Company: <u>GREEN MOUNTAIN CO</u> Rep: <u>DAVID H. BOWMAN</u> Email Address: <u>DHB722@yahoo.com</u>	<u>511 50th ST</u> <u>Charleston WV</u> <u>25304</u>	PHONE <u>304 925 0253</u> TOLL FREE FAX <u>304 925 9230</u>
Company: <u>COVE RUN CO</u> Rep: <u>ROBERT MURPHY</u> Email Address: _____	<u>P.O. BOX 104</u> <u>MOUNTS VILLE W. VA.</u> <u>26405</u>	PHONE <u>304-669-1223</u> TOLL FREE FAX _____
Company: <u>EAGLE CONTRACTORS LLC</u> Rep: <u>BARRE F. FOSTER</u> Email Address: <u>cdentegetinc.com</u>	<u>1721 WINFIELD ROAD</u> <u>WINFIELD WV 25213</u>	PHONE <u>304-552-7781</u> TOLL FREE FAX <u>304-755-3150</u>
Company: <u>Boyd Walter Excavating</u> Rep: <u>Boyd Walter</u> Email Address: <u>Boyd Walter at Windstream</u>	<u>P. O. Box 288</u> <u>Campden Ky, 41144</u>	PHONE <u>606-473-3735</u> TOLL FREE FAX <u>606-473-3735</u>
Company: <u>Solid Rock Exc.</u> Rep: <u>Kurt Kelly</u> Email Address: _____	<u>St 31016 Hudson Rd.</u> <u>Allright WV. 26519</u>	PHONE <u>304-379-9502</u> TOLL FREE FAX <u>304-326-0198</u>

SIGN IN SHEET

REQUEST FOR QUOTATION NO. DEP 16196

Page 2 of 4

RIDENOUR COMPLEX PLEASE PRINT

Date: 4/26/13

* PLEASE BE SURE TO PRINT LEGIBLY - IF POSSIBLE, LEAVE A BUSINESS CARD

FIRM & REPRESENTATIVE NAME	MAILING ADDRESS	TELEPHONE & FAX NUMBERS
Company: <u>JL Pictzel Contracting</u> Rep: <u>JAMIE Pictzel</u> Email Address: <u>cpictzel@AOL.com</u>	<u>PO box 240</u> <u>Brueton Mills WV 26525</u>	PHONE <u>304-379-7789</u> TOLL FREE FAX <u>304-379-7788</u>
Company: <u>EASTERN ARROW</u> Rep: <u>ANN KAROWALL</u> Email Address: <u>easternarrow@hotmail.com</u>	<u>PO Box 4108</u> <u>CHARLESTON WV</u> <u>25364</u>	PHONE <u>304-44-0255</u> TOLL FREE FAX <u>0256</u>
Company: <u>Kell, Corp</u> Rep: <u>Matt Adams</u> Email Address: <u>adamsmka@comcast.net</u>	<u>3075 Point Meridian Road</u> <u>MORRISON TOWN WV 26505</u>	PHONE <u>304 692 8877</u> TOLL FREE FAX <u>304 292-8608</u>
Company: <u>ALL-CO, LLC</u> Rep: <u>DAVID TRLE</u> Email Address: <u>DIRLE@ACI-WV.COM</u>	<u>124 PHILPOTT LANE</u> <u>BEAVER WV 25813</u>	PHONE <u>3047310190</u> TOLL FREE FAX <u>304 255-4232</u>
Company: <u>GRALAN Corp.</u> Rep: <u>MIKE GRAY</u> Email Address: <u>GRALAN Corp (A) Yahoo .com</u>	<u>10301 SR #149</u> <u>FOOT AND NW 128.27</u>	PHONE <u>518-792-3826</u> TOLL FREE FAX <u>518-745-8117</u>

REQUEST FOR QUOTATION NO. DEP 16196

SIGN IN SHEET

Page 3 of 4

RIDENOUR COMPLEX PLEASE PRINT

Date: 4/26/13

* PLEASE BE SURE TO PRINT LEGIBLY - IF POSSIBLE, LEAVE A BUSINESS CARD

FIRM & REPRESENTATIVE NAME	MAILING ADDRESS	TELEPHONE & FAX NUMBERS
Company: <u>Foster Supply</u> Rep: <u>Dion C. Wamsley</u> Email Address: <u>d.wamsley@fostersupply.com</u>	<u>RT 1 Box 414</u> <u>MT. CLARE WV 26408</u>	PHONE <u>304-203-2351</u> TOLL FREE FAX <u>304-326-0198</u>
Company: <u>GREEN RIVER GROUP</u> Rep: <u>DON CASTEEL</u> Email Address: <u>SCAUVERTGRG@aol.com</u>	<u>P.O. BOX 18039</u> <u>MORGANTOWN WV 26508</u>	PHONE <u>304-594-3991</u> TOLL FREE FAX <u>304-594-3992</u>
Company: <u>North Central Contracting</u> Rep: <u>Stephen Rogers</u> Email Address: <u>srogers@northcentralcontracting.com</u>	<u>PO Box 4425</u> <u>Clarksburg, WV 26302</u>	PHONE <u>304-848-9000</u> TOLL FREE FAX
Company: <u>All Star Ecology, LLC</u> Rep: <u>Ernie Smith</u> Email Address: <u>ernie@allstarecology.com</u>	<u>1582 Meadowdale Rd.</u> <u>Fairmont WV, 26554</u>	PHONE <u>304-516-3490</u> TOLL FREE <u>866-213-2666</u> FAX <u>866-213-2666</u>
Company: <u>BOENS EXCAVATING</u> Rep: <u>CARL BOENS</u> Email Address: <u>CARL@KROBLEYFARMSPORTSHOP.COM</u>	<u>HC 75 BOX 33</u> <u>NEW CREEK, WV 26743</u>	PHONE <u>304 813 2427</u> TOLL FREE FAX <u>304 788-2885</u>

SIGN IN SHEET

Page 4 of 4REQUEST FOR QUOTATION NO. D&P16196RIDENOUR COMPLEX

PLEASE PRINT


Date: 4/26/13

* PLEASE BE SURE TO PRINT LEGIBLY - IF POSSIBLE, LEAVE A BUSINESS CARD

FIRM & REPRESENTATIVE NAME	MAILING ADDRESS	TELEPHONE & FAX NUMBERS
Company: <u>GOUGIRL HY INC</u>	<u>PO Box 243</u>	PHONE <u>304-739-4397</u>
Rep: <u>DENNIS C. ELBON</u>	<u>SIMPSON WV 26435</u>	TOLL FREE
Email Address: <u>DCE-GOUGIRL@PP.EARTHLINK.NET</u>		FAX <u>304-739-4401</u>
Company: <u>McCourt & Son Const.</u>	<u>2790 Centralia Rd</u>	PHONE <u>304 765-5288</u>
Rep: <u>GARY LONG</u>	<u>Sutton WV 26601</u>	TOLL FREE
Email Address: <u>glong@wirefire.com</u>		FAX <u>304 765-5293</u>
Company: <u>BREAKAWAY INC</u>	<u>1075 Old Turnpike Rd</u>	PHONE <u>765-5317</u>
Rep: <u>Doug Vincent</u>	<u>Sutton WV 26601</u>	TOLL FREE
Email Address: <u>doug@breakawaywv.com</u>		FAX <u>765-5359</u>
Company: <u>JF ALLEN CO</u>	<u>PO Box 2049</u>	PHONE <u>304472 8890</u>
Rep: <u>JAMES ALLEN</u>	<u>Beckhannon WV</u>	TOLL FREE
Email Address: <u>JAMES.ALLEN@JFALLENCO.COM</u>	<u>26201</u>	FAX <u>304472 8897</u>
Company: <u>Buildco</u>	<u>78 Crosby Rd</u>	PHONE <u>304-241-4162</u>
Rep: <u>Matthew Behnam</u>	<u>Morgantown, WV</u>	TOLL FREE
Email Address: <u>earthdig123@yahoo.com</u>	<u>26508</u>	FAX <u>304-241-4367</u>

* RANDOM FILL TO CONSIST OF BEST ONSITE
COMPACTED CLAYEY FILL AS APPROVED BY
THE WVDEP

** THE ROCK FILL SHALL BE GRADED BETWEEN
PARTICLE SIZES RANGING FROM 2 TO 12 INCHES
AND WITH AN APPROX. D50 SIZE OF 6 INCHES
AS APPROVED BY THE WVDEP.

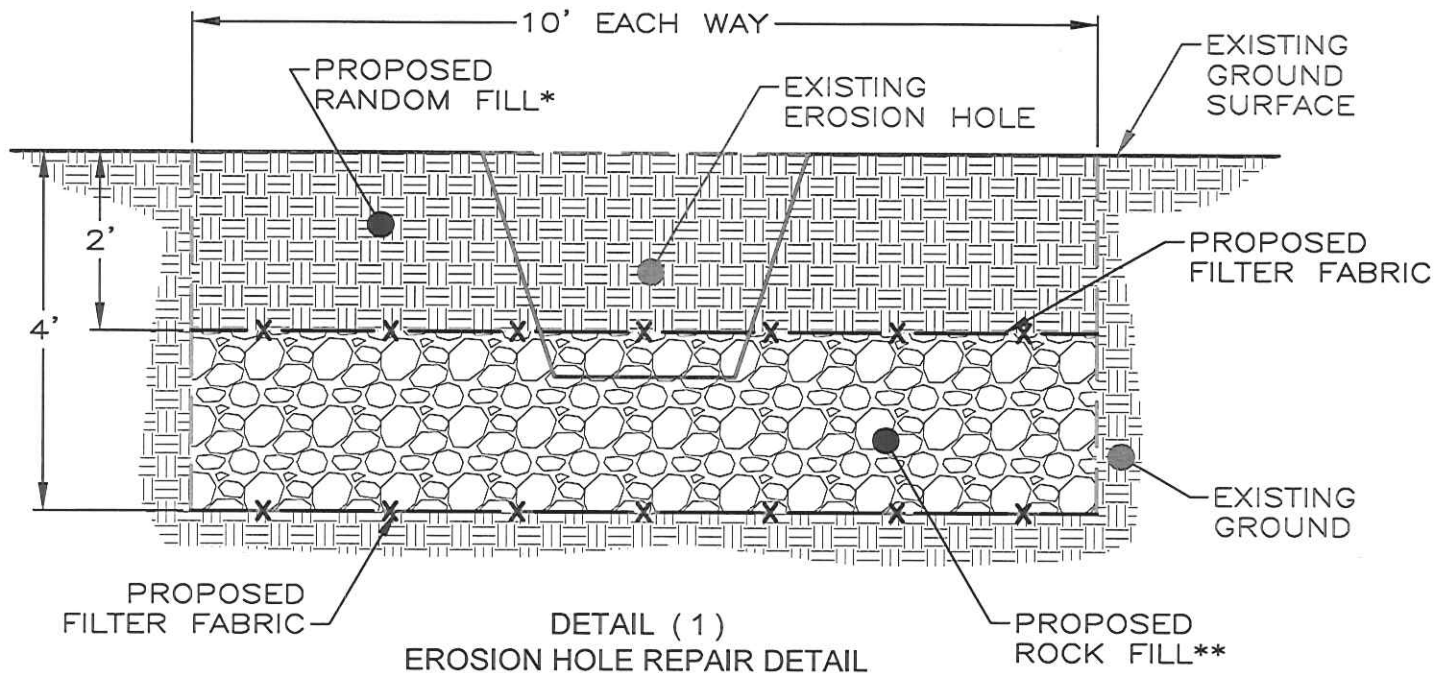

SCALE: NTS

DETAIL - ADDENDUM 1

CIVIL TECH ENGINEERING, INC. HURRICANE, WEST VIRGINIA	EROSION HOLE REPAIR RIDENOUR COMPLEX MONONGALIA COUNTY, WEST VIRGINIA	PROJECT NO.	DRAWN BY: CDA SCALE: NTS
		12120	CHECK BY: MEP DATE: 4/29/2013

FIGURE 1

RIDENOUR COMPLEX

DEP16196

Contractor's Revised Bid Sheet

Company Name: _____

The DEP reserves the right to request additional information and supporting documentation regarding unit prices when the unit price appears unreasonable.

ITEM NO.	QUANTITY		DESCRIPTION	UNIT PRICE	AMOUNT
1.0	1	LS	Mobilization and Demobilization (Limited to 10% of Total Bid)	\$ LS	\$
2.0	1	LS	Construction Layout Stakes (Limited to 3% of Total Bid)	\$ LS	\$
3.0	1	LS	Quality Control (Limited to 2% of Total Bid)	\$ LS	\$
4.0	1	LS	Site Preparation (Limited to 10% of Total Bid)	\$ LS	\$
5.1	1	EA	Stabilized Construction Entrance	\$	\$
5.2	1	EA	Sediment Trap	\$	\$
5.3	860	LF	Silt Fence	\$	\$
5.4	1280	LF	Wattles	\$	\$
5.5	7	EA	Wattle Check Dam	\$	\$
6.0	4.5	AC	Revegetation	\$	\$
7.0	1110	SY	Erosion Control Matting	\$	\$
8.1	19495	CY	Unclassified Excavation	\$	\$
8.2	500	LF	Subsidence Crack Repair	\$	\$
8.3	1	EA	Erosion Hole Repair	\$	\$
			TOTAL		\$ -

ADDENDUM ACKNOWLEDGEMENT FORM
SOLICITATION NO.: DEP16196

Instructions: Please acknowledge receipt of all addenda issued with this solicitation by completing this addendum acknowledgment form. Check the box next to each addendum received and sign below. Failure to acknowledge addenda may result in bid disqualification.

Acknowledgment: I hereby acknowledge receipt of the following addenda and have made the necessary revisions to my proposal, plans and/or specification, etc.

Addendum Numbers Received:
(Check the box next to each addendum received)

- | | |
|---|--|
| <input type="checkbox"/> Addendum No. 1 | <input type="checkbox"/> Addendum No. 6 |
| <input type="checkbox"/> Addendum No. 2 | <input type="checkbox"/> Addendum No. 7 |
| <input type="checkbox"/> Addendum No. 3 | <input type="checkbox"/> Addendum No. 8 |
| <input type="checkbox"/> Addendum No. 4 | <input type="checkbox"/> Addendum No. 9 |
| <input type="checkbox"/> Addendum No. 5 | <input type="checkbox"/> Addendum No. 10 |

I understand that failure to confirm the receipt of addenda may be cause for rejection of this bid. I further understand that any verbal representation made or assumed to be made during any oral discussion held between Vendor's representatives and any state personnel is not binding. Only the information issued in writing and added to the specifications by an official addendum is binding.

Company

Authorized Signature

Date

NOTE: This addendum acknowledgement should be submitted with the bid to expedite document processing.
Revised 6/8/2012