


**SECOND FLOOR PLAN**



**GROUND FLOOR PLAN**

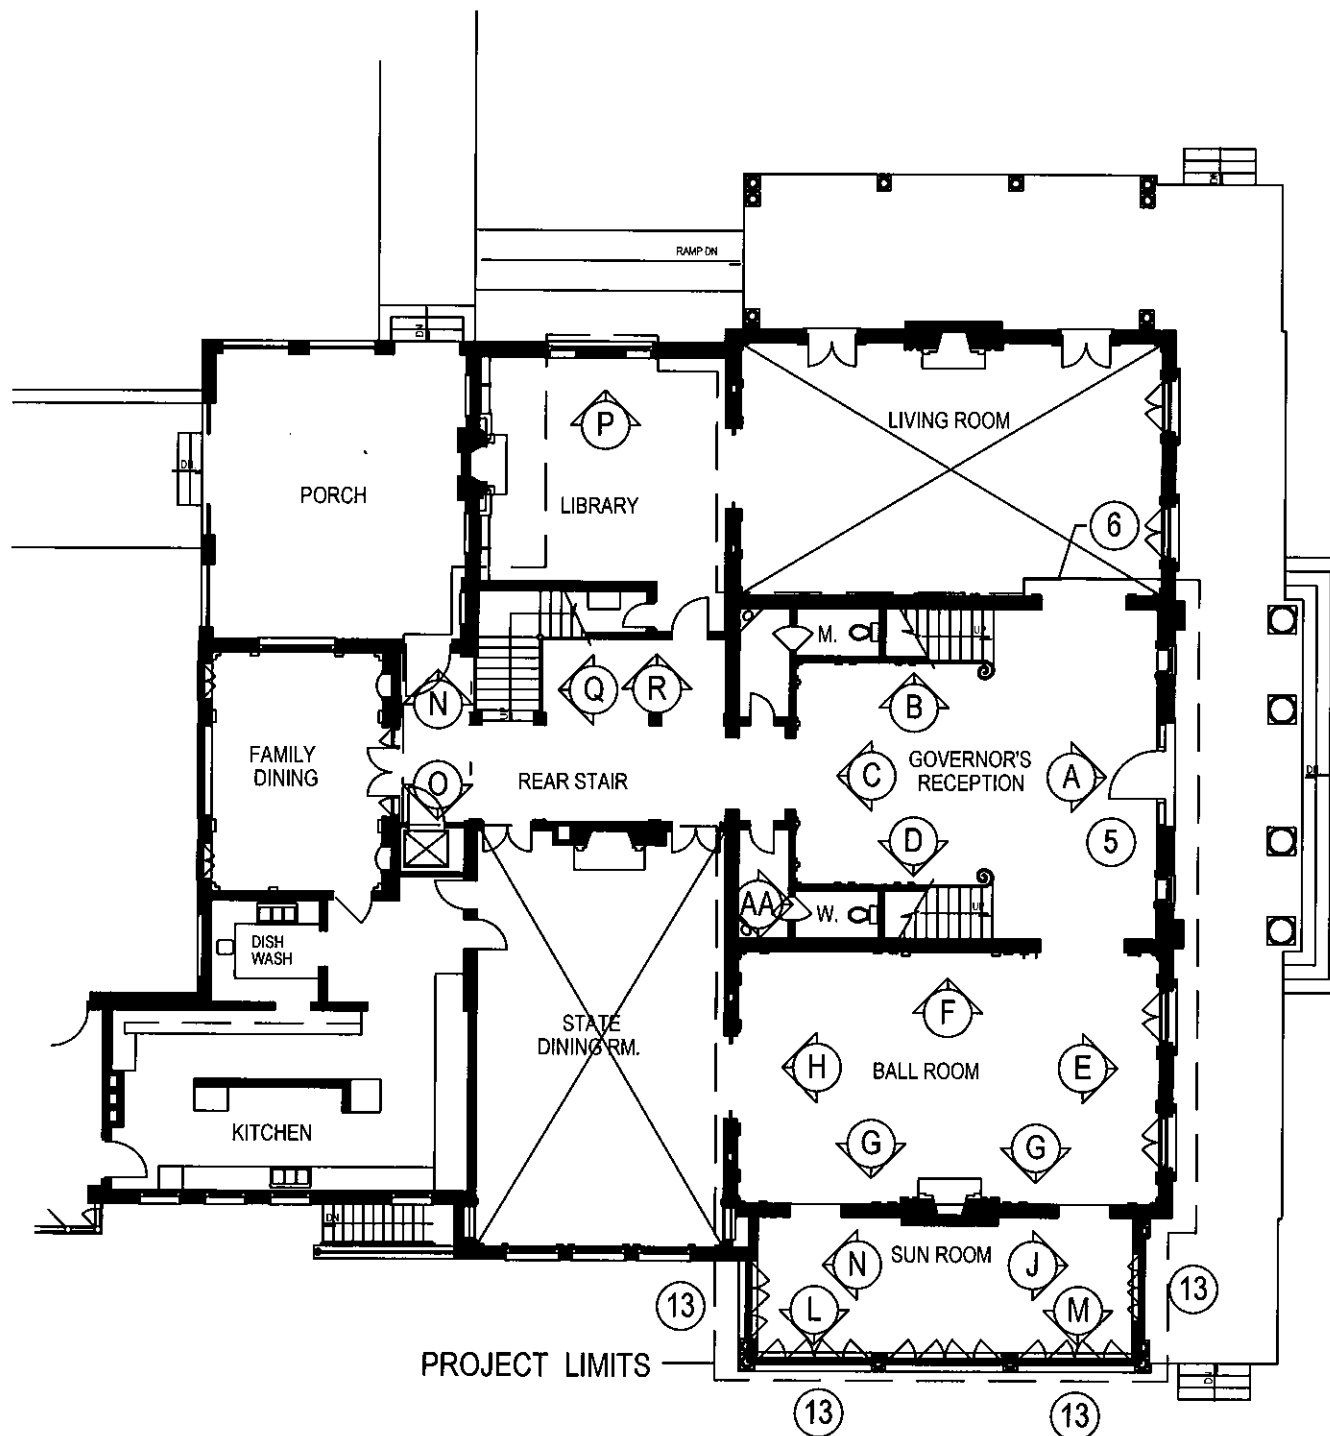

West Virginia General Services Division  
**GOVERNOR'S MANSION**  
 Interior Painting

**FLOOR PLANS**

**A-1**