



State of West Virginia
 Department of Administration
 Purchasing Division
 2019 Washington Street East
 Post Office Box 50130
 Charleston, WV 25305-0130

Solicitation

NUMBER
DNR214040

PAGE
1

ADDRESS CORRESPONDENCE TO ATTENTION OF:
BOB KILPATRICK
304-558-8802

RFQ COPY

TYPE NAME/ADDRESS HERE

VENDOR

SHIP TO

DIVISION OF NATURAL RESOURCES
 PROCUREMENT OFFICE
 324 4TH AVENUE
 SOUTH CHARLESTON, WV
 25303-1228 304-558-3397

DATE PRINTED
12/03/2013

BID OPENING DATE: 12/10/2013

BID OPENING TIME 1:30PM

LINE	QUANTITY	UOP	CAT NO.	ITEM NUMBER	UNIT PRICE	AMOUNT
				ADDENDUM NO.01		
				ADDENDUM ISSUED TO PROVIDE AND PUBLISH THE ATTACHED INFORMATION TO THE VENDOR COMMUNITY.		
0001	1	LS		906-00-00-001		
				PROFESSIONAL ENGINEERING SERVICES		
				***** THIS IS THE END OF RFQ DNR214040 ***** TOTAL:		

SIGNATURE		TELEPHONE	DATE
TITLE	FEIN	ADDRESS CHANGES TO BE NOTED ABOVE	

WHEN RESPONDING TO SOLICITATION, INSERT NAME AND ADDRESS IN SPACE ABOVE LABELED 'VENDOR'

SOLICITATION NUMBER: DNR214040
Addendum Number: No. 01

The purpose of this addendum is to modify the solicitation identified as ("Solicitation") to reflect the change(s) identified and described below.

Applicable Addendum Category:

- Modify bid opening date and time
- Modify specifications of product or service being sought
- Attachment of vendor questions and responses
- Attachment of pre-bid sign-in sheet
- Correction of error
- Other

Description of Modification to Solicitation:

Addendum issued to distribute and publish vendor submitted question.

No other changes.

Additional Documentation: Documentation related to this Addendum (if any) has been included herewith as Attachment A and is specifically incorporated herein by reference.

Terms and Conditions:

1. All provisions of the Solicitation and other addenda not modified herein shall remain in full force and effect.
2. Vendor should acknowledge receipt of all addenda issued for this Solicitation by completing an Addendum Acknowledgment, a copy of which is included herewith. Failure to acknowledge addenda may result in bid disqualification. The addendum acknowledgement should be submitted with the bid to expedite document processing.


ATTACHMENT A

Revised 6/8/2012

DNR214040
Vendor Submitted Questions
11/21/2013

Q. 1. We are interested in submitting a proposal for engineering services for the referenced project. In the solicitation, it mentions that a contour plan has been prepared. Would it be possible for me to get a copy of it? PDF or hard copy would be fine.

A.1. Attached is a copy of the site contour map that was conducted for the Marion County Commission.

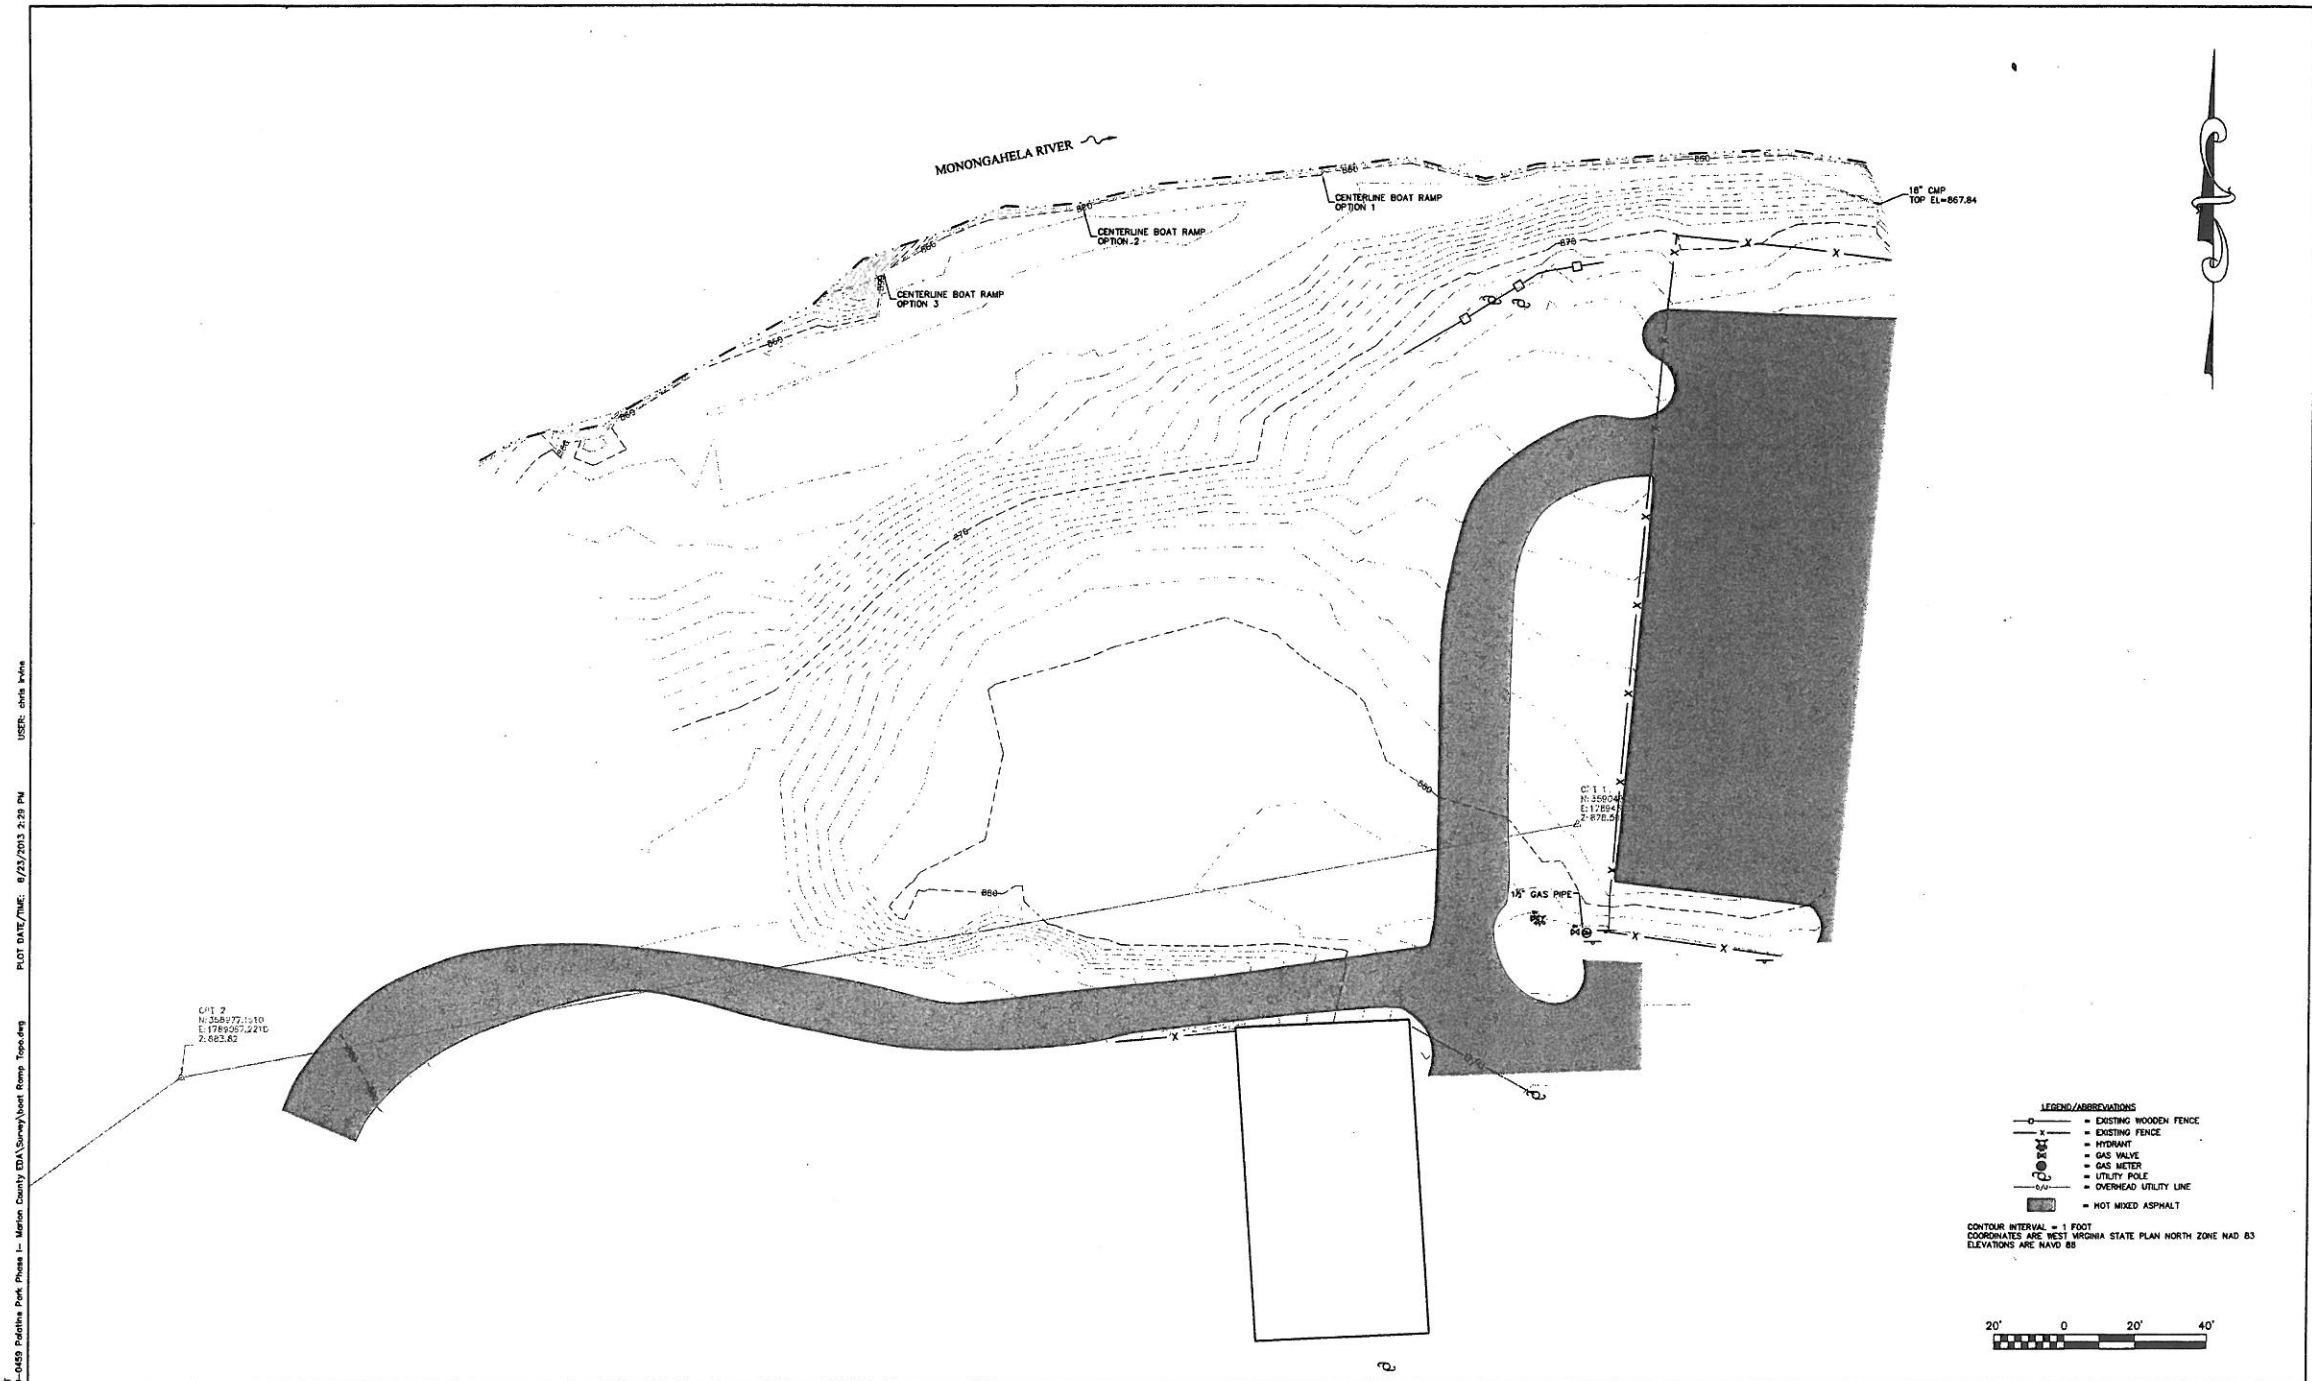

LEGEND/ABBREVIATIONS

- - - - - EXISTING WOODEN FENCE
- - - - - EXISTING FENCE
- - - - - HYDRANT
- - - - - GAS VALVE
- - - - - GAS METER
- - - - - UTILITY POLE
- - - - - OVERHEAD UTILITY LINE
- - - - - HOT MIXED ASPHALT

CONTOUR INTERVAL = 1 FOOT
 COORDINATES ARE WEST VIRGINIA STATE PLAN NORTH ZONE NAD 83
 ELEVATIONS ARE NAVD 83



LAYOUT FILE: PLOT
 CAD FILE: R:\060-0459 Palatine Park Phase 1 - Marion County (DA\Survey)\boat Ramp Top.dwg
 PLOT DATE/TIME: 8/23/2013 2:39 PM
 USER: david.brown

C11.2
 N: 358077.1910
 E: 1789267.2210
 Z: 662.62

C11.1
 N: 358044
 E: 178944
 Z: 672.0

THE INFORMATION CONTAINED HEREIN IS THE SOLE PROPERTY OF THE THRASHER GROUP INC. REPRODUCTION OF THESE DOCUMENTS IN WHOLE OR IN PART, FOR ANY REASON WITHOUT PRIOR WRITTEN PERMISSION, IS STRICTLY PROHIBITED. COPYRIGHT © 2013 THE THRASHER GROUP INC.

NO.	BY	DATE	DESCRIPTION

SCALE: 1"=20'
 DRAWN: CI
 CHECKED: CI
 APPROVED: CI
 SURVEY DATE:
 SURVEY BY:
 FIELD BOOK No.:

THRASHER

PHASE No.
 CONTRACT No.
 PROJECT No.
060-0459

**TOPOGRAPHIC SURVEY
 PALATINE PARK
 MARION COUNTY, WEST VIRGINIA**

SHEET No.
1

ADDENDUM ACKNOWLEDGEMENT FORM
SOLICITATION NO.: DNR214040

Instructions: Please acknowledge receipt of all addenda issued with this solicitation by completing this addendum acknowledgment form. Check the box next to each addendum received and sign below. Failure to acknowledge addenda may result in bid disqualification.

Acknowledgment: I hereby acknowledge receipt of the following addenda and have made the necessary revisions to my proposal, plans and/or specification, etc.

Addendum Numbers Received:

(Check the box next to each addendum received)

- | | |
|---|--|
| <input type="checkbox"/> Addendum No. 1 | <input type="checkbox"/> Addendum No. 6 |
| <input type="checkbox"/> Addendum No. 2 | <input type="checkbox"/> Addendum No. 7 |
| <input type="checkbox"/> Addendum No. 3 | <input type="checkbox"/> Addendum No. 8 |
| <input type="checkbox"/> Addendum No. 4 | <input type="checkbox"/> Addendum No. 9 |
| <input type="checkbox"/> Addendum No. 5 | <input type="checkbox"/> Addendum No. 10 |

I understand that failure to confirm the receipt of addenda may be cause for rejection of this bid. I further understand that any verbal representation made or assumed to be made during any oral discussion held between Vendor’s representatives and any state personnel is not binding. Only the information issued in writing and added to the specifications by an official addendum is binding.

Company

Authorized Signature

Date

NOTE: This addendum acknowledgement should be submitted with the bid to expedite document processing.
Revised 6/8/2012