
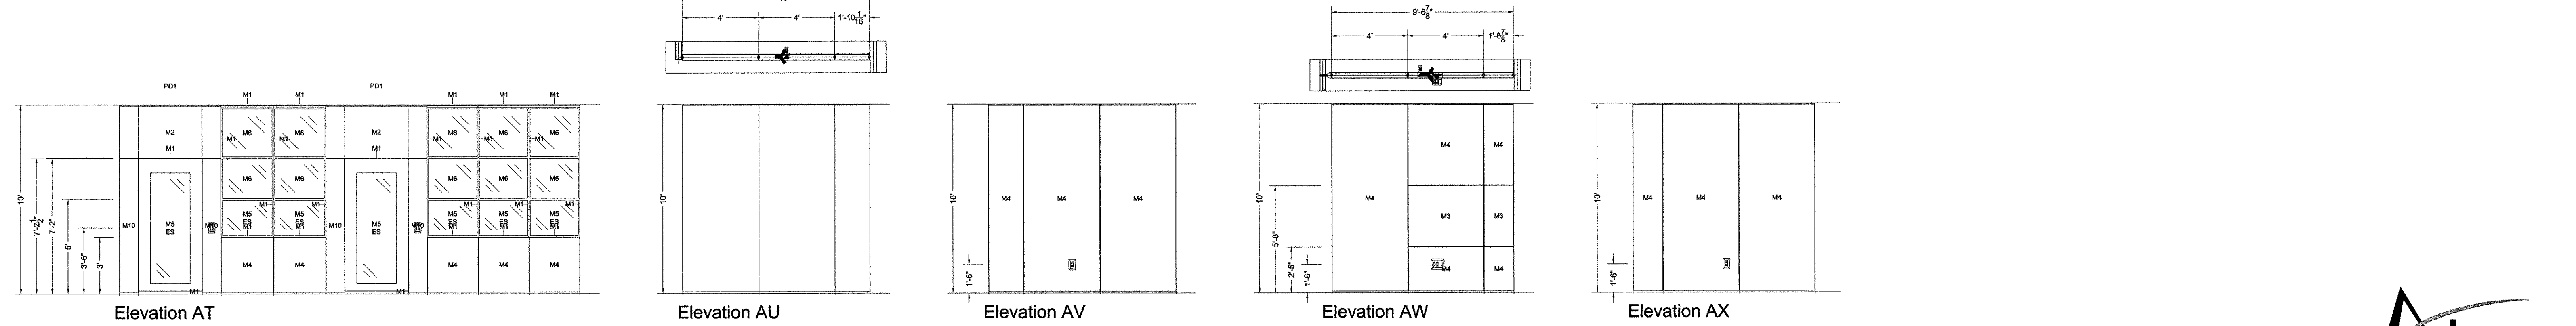
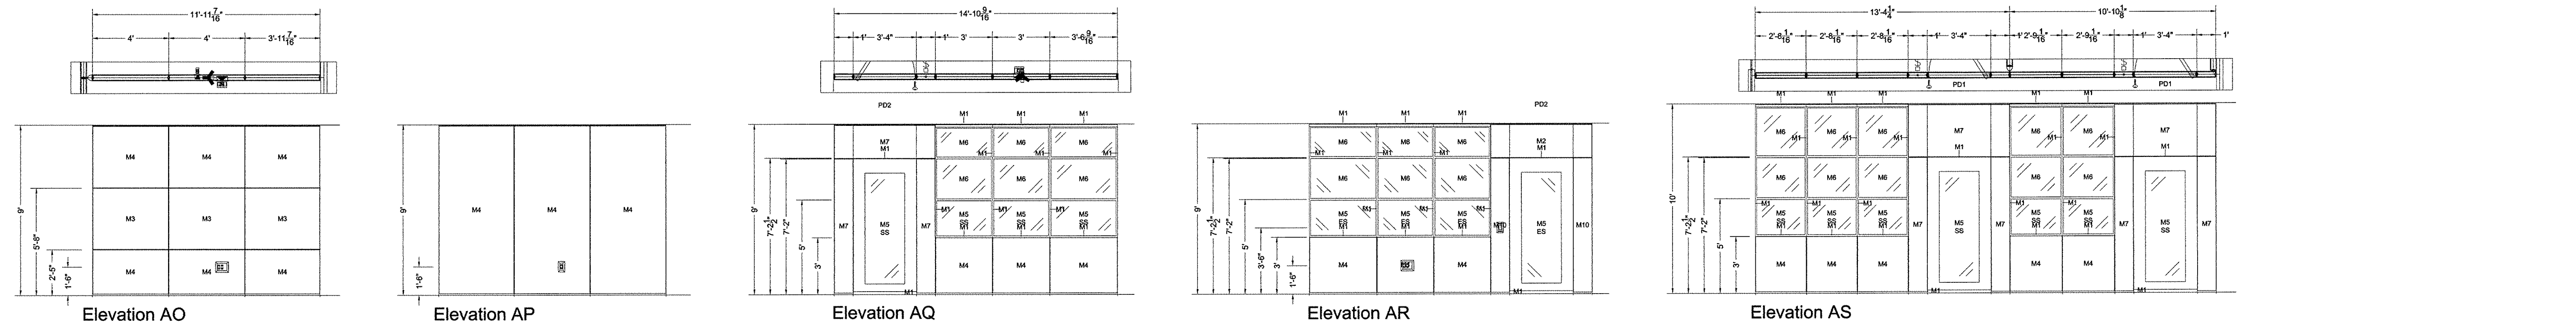
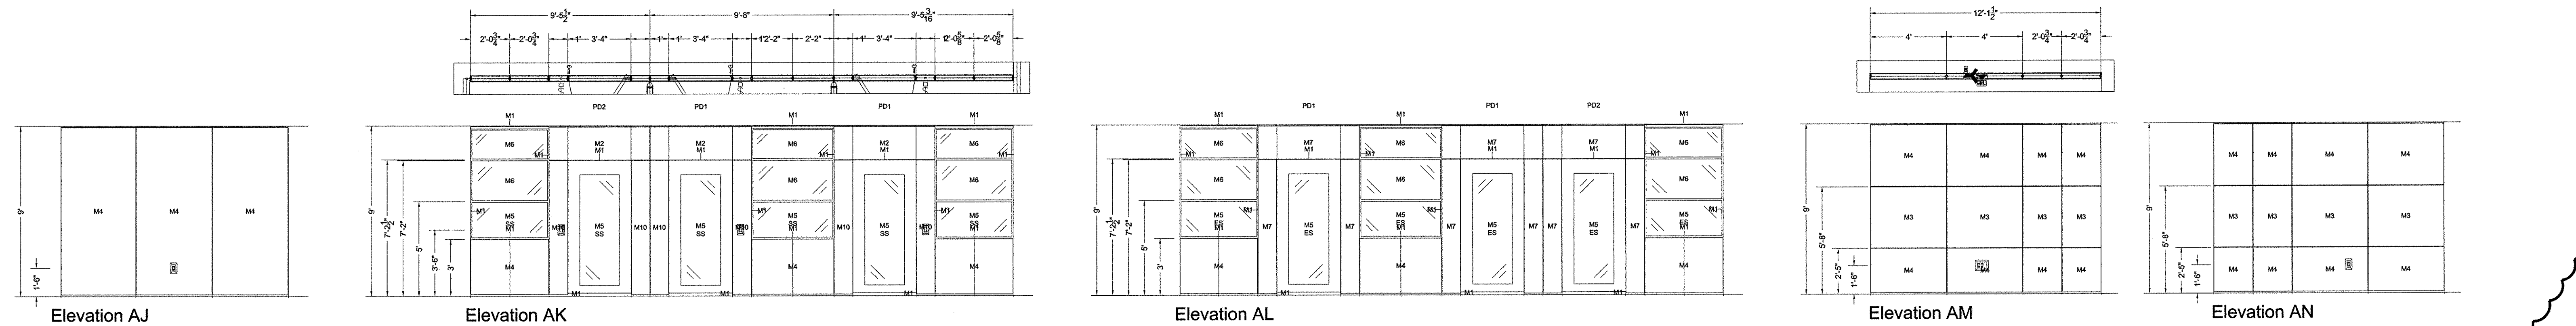
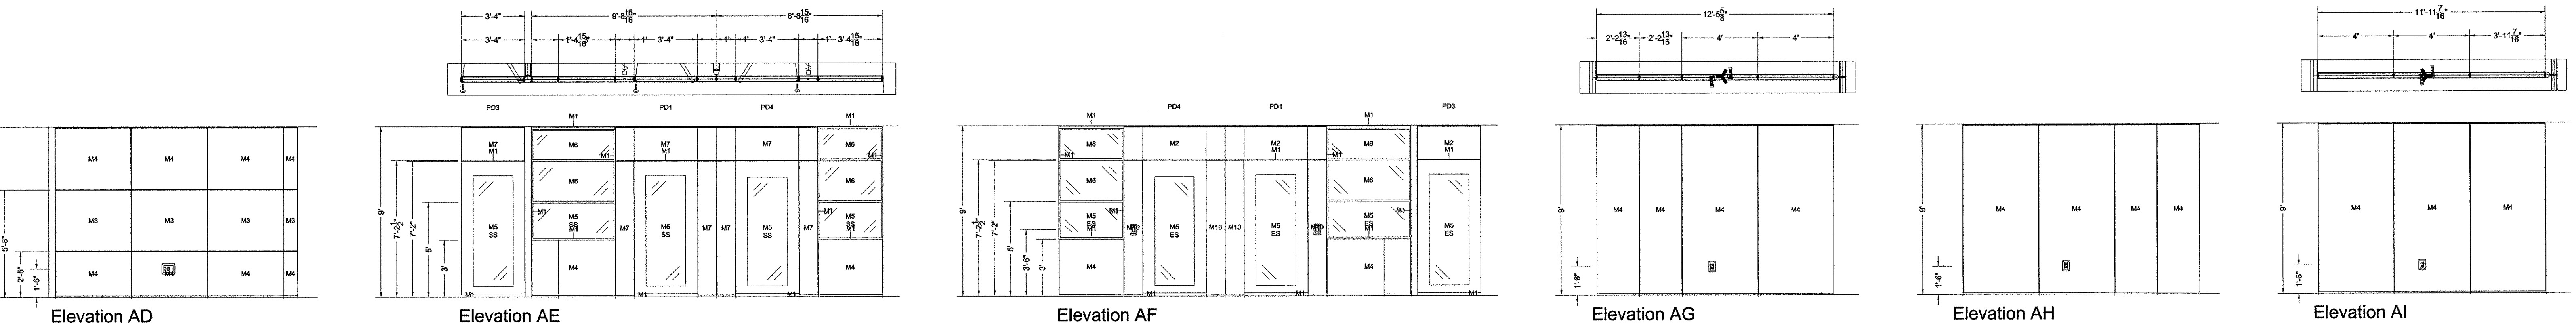


1

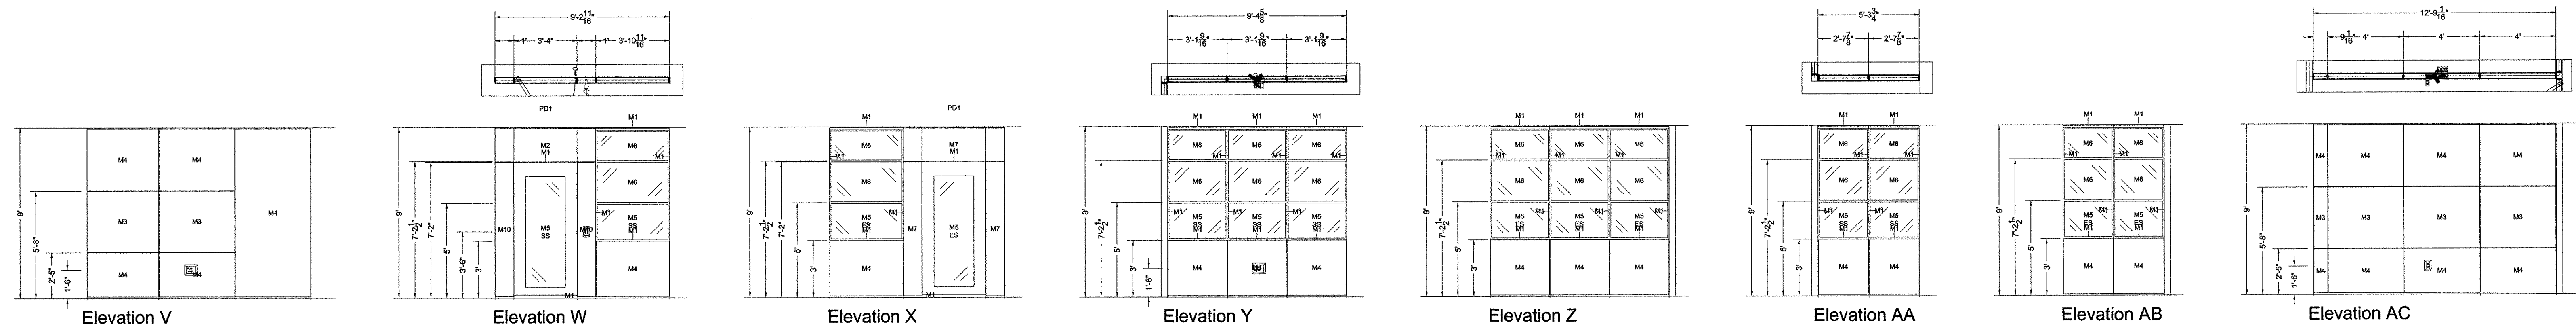

ELEVATIONS

SCALE: 1/4" = 1'


SEE SHEET A610 FOR PLAN LOCATION OF WALLS.



ALPHA ASSOCIATES, INC.
 209 PRAIRIE AVENUE
 HICKMAN TOWN, WV 24801
 PHONE/FAX: 304-294-8216
 TOLL FREE: 800-440-8216
 www.hinkALPHAinst.com

CLARKSBURG STATE OFFICE BUILDING
 FOR
 GENERAL SERVICES DIVISION
 CHARLESTON, WV

H.F. LENZ COMPANY
 1407 Scalp Avenue
 Johnstown, PA 15904-3329
 Phone: 814-269-8301
 FAX: 814-269-9300
 www.hfrenz.com

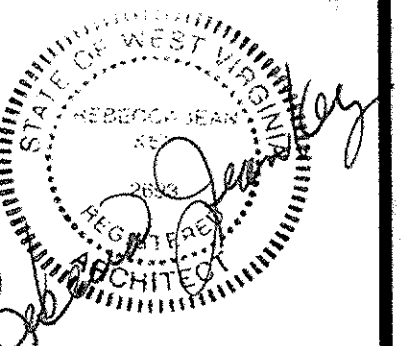

REVISIONS

No.	DATE	BY	REVISION
1	11/19/2013		

PROJ. NO.: 0810123.05
 DATE: NOVEMBER 19, 2013
 SHEET NO.:

DEMOUNTABLE PARTITIONS 2ND FLOOR

A612

ISSUED FOR BIDDING