





DEP Repairs to Lawn Sign  
 Building 37  
 601 57th St. S.E.  
 CHARLESTON, WEST VIRGINIA 25304

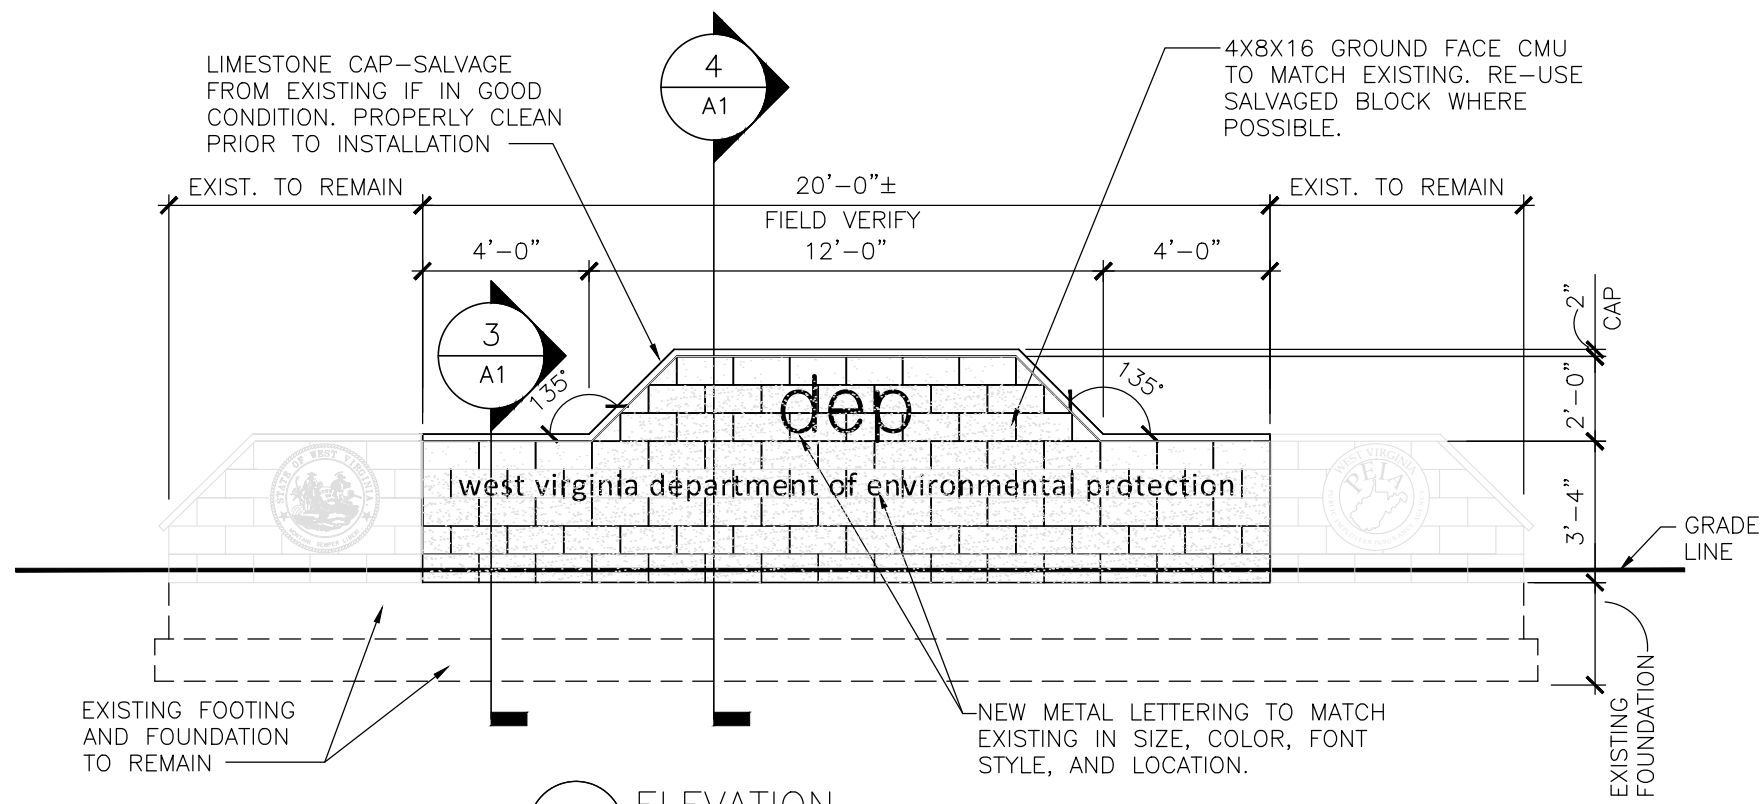


1 ELEVATION  
 1/4" = 1'-0"

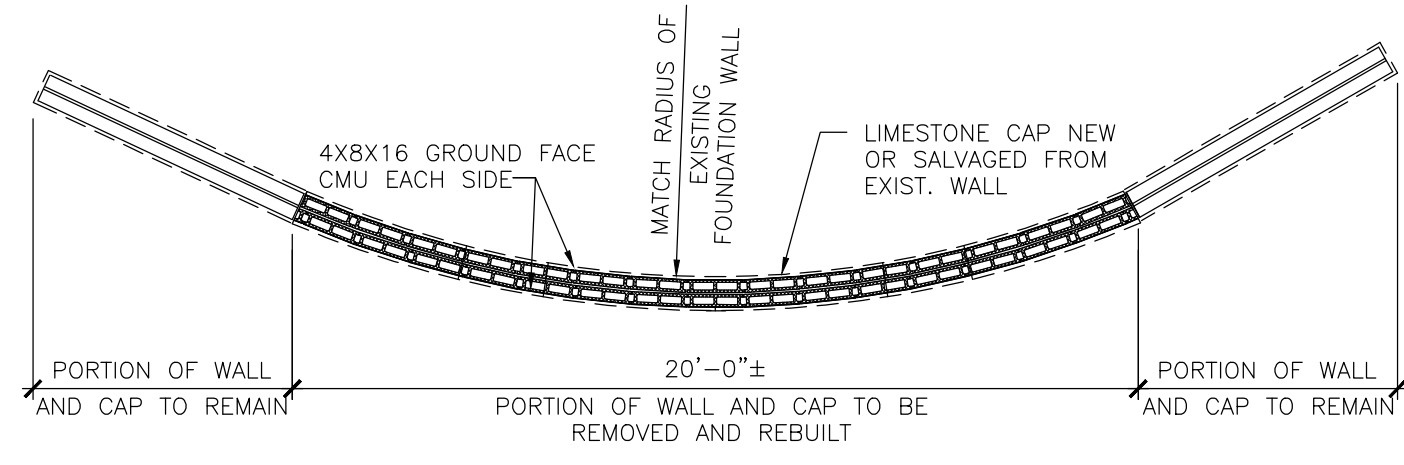


2 PLAN VIEW  
 1/4" = 1'-0"

NOTES:  
 CONTRACTOR TO FIELD VERIFY ALL DIMENSIONS.

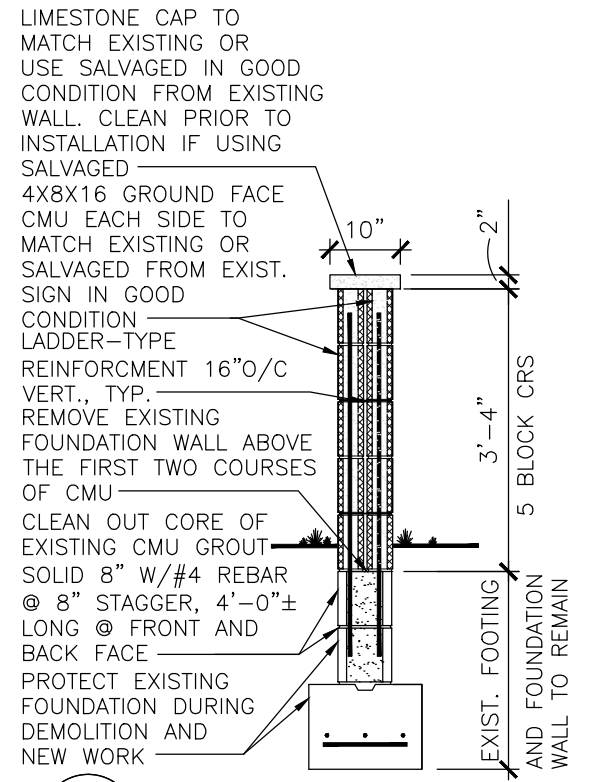

3 SECTION  
 1/2" = 1'-0"

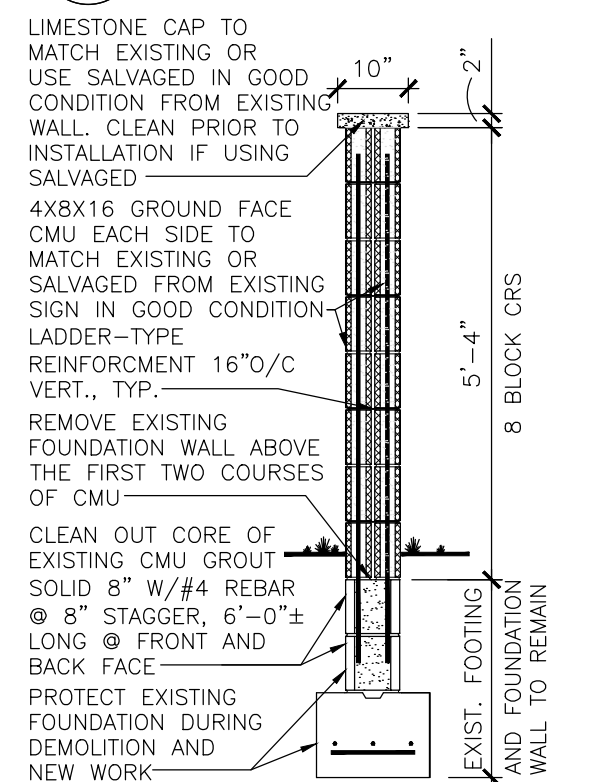

4 SECTION  
 1/2" = 1'-0"

REVISIONS	
DATE	NO.

SEAL

REVISED	
DATE	SCALE
DRAWN BY	CHK. BY
2-14-2014	
KJD	

DRAWING NUMBER  
**A1**