


**Governor's Reception
Room Renovations
Building 1**
1900 Kanawha Blvd. E.
CHARLESTON, WEST VIRGINIA 25301

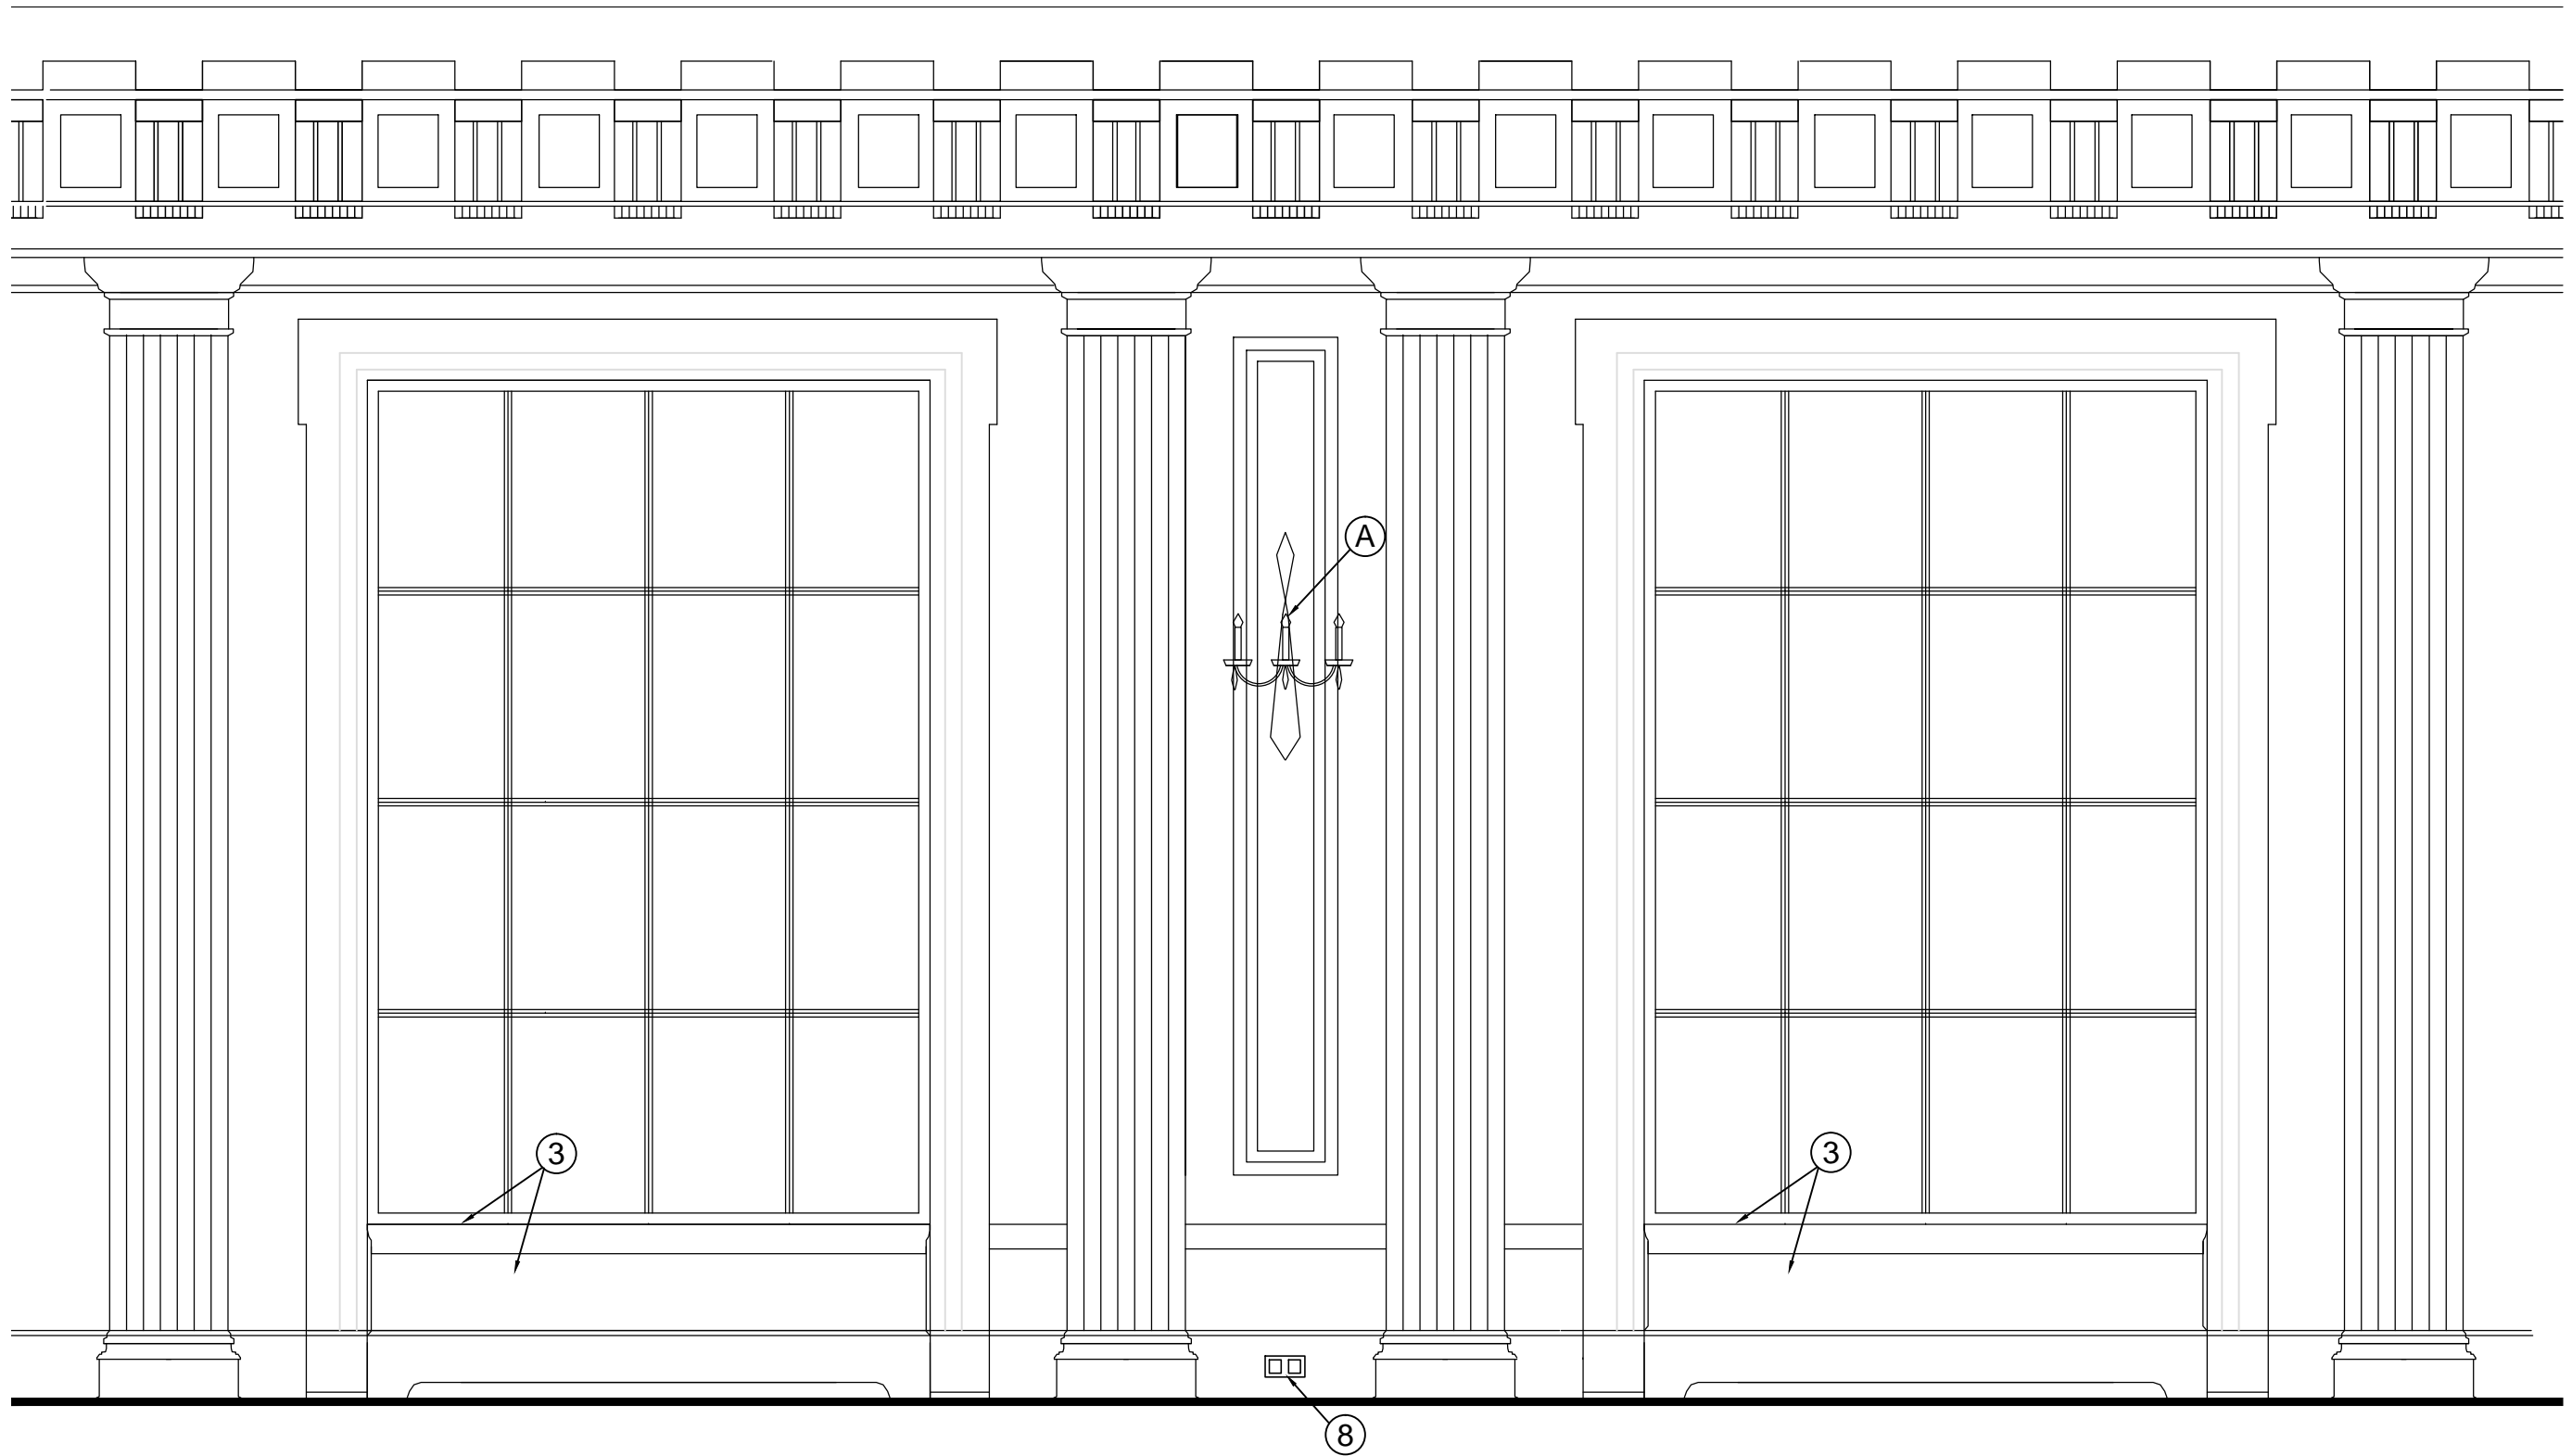

1

TYPICAL ELEVATION AT WINDOW WALL - GOVERNOR'S RECEPTION ROOM

1/2"=1'-0"

SEE KEYED NOTES AND LEGEND ON SHEET A1

REVISIONS	
DATE	NO.

SEAL

REVISED	
DATE	SCALE
5-20-2014	
DRAWN BY	CHK. BY
KJD	

DRAWING NUMBER
A3