



The following documentation is an electronically-submitted vendor response to an advertised solicitation from the *West Virginia Purchasing Bulletin* within the Vendor Self-Service portal at ***wvOASIS.gov***. As part of the State of West Virginia's procurement process, and to maintain the transparency of the bid-opening process, this documentation submitted online is publicly posted by the West Virginia Purchasing Division at ***WVPurchasing.gov*** with any other vendor responses to this solicitation submitted to the Purchasing Division in hard copy format.

Header #2



General Information Contact Default Values Discount Document Information Clarification Request

Procurement Folder: 1687076

Procurement Type: Central Purchase Order

Vendor ID: 000000198050 

Legal Name: FERGUSON WATERWORKS

Alias/DBA:

Total Bid: \$70,560.00

Response Date: 06/03/2025 

Response Time: 11:50

Responded By User ID: Kevinamos 

First Name: Kevin

Last Name: Amos

Email: kevin.amos1@ferguson.com

Phone: 3045022106

SO Doc Code: CRFQ

SO Dept: 0313


SO Doc ID: DEP2500000020

Published Date: 5/19/25

Close Date: 6/3/25

Close Time: 13:30

Status: Closed

Solicitation Description: OSR HDPE Double Wall Chemical Storage Tanks 

Total of Header Attachments: 2

Total of All Attachments: 2



Department of Administration
Purchasing Division
2019 Washington Street East
Post Office Box 50130
Charleston, WV 25305-0130

State of West Virginia
Solicitation Response

Proc Folder: 1687076
Solicitation Description: OSR HDPE Double Wall Chemical Storage Tanks
Proc Type: Central Purchase Order

| Solicitation Closes | Solicitation Response | Version |
|---------------------|------------------------------|---------|
| 2025-06-03 13:30 | SR 0313 ESR06032500000007429 | 1 |

VENDOR
000000198050
FERGUSON WATERWORKS

Solicitation Number: CRFQ 0313 DEP2500000020
Total Bid: 70560
Response Date: 2025-06-03
Response Time: 11:50:00
Comments:

FOR INFORMATION CONTACT THE BUYER
Joseph (Josh) E Hager III
(304) 558-2306
joseph.e.hageriii@wv.gov

| | | |
|--------------------|--------------|-------------|
| Vendor | | |
| Signature X | FEIN# | DATE |

All offers subject to all terms and conditions contained in this solicitation

| Line | Comm Ln Desc | Qty | Unit Issue | Unit Price | Ln Total Or Contract Amount |
|------|-------------------------------|---------|------------|-------------|-----------------------------|
| 1 | HDPE Dual Wall Chemical Tanks | 8.00000 | EA | 8820.000000 | 70560.00 |

| Comm Code | Manufacturer | Specification | Model # |
|-----------|--------------|---------------|---------|
| 24111805 | | | |

Commodity Line Comments: COMMENTS STATED ON BID

Extended Description:

Eight tanks delivered to T&T Fuels, Inc located at 2699 North Preston Highway Albright, WV 26519 in Preston County.

ADDITIONAL INFORMATION

The West Virginia Purchasing Division is soliciting bids on behalf of the West Virginia Department of Environmental Protection, Office of Special Reclamation (WVDEP-OSR) to purchase (8) eight High Density Polyethylene Double Wall chemical storage tanks per the attached specifications and terms and conditions.

INVOICE TO**SHIP TO**

ENVIRONMENTAL
PROTECTION
OFFICE OF SPECIAL
RECLAMATION
47 SCHOOL ST, STE 301
PHILIPPI WV
US

STATE OF WEST VIRGINIA

JOBSITE - SEE
SPECIFICATIONS

No City
US

WV

| Line | Comm Ln Desc | Qty | Unit Issue | Unit Price | Total Price |
|------|-------------------------------|---------|------------|-----------------------------|-------------------------------|
| 1 | HDPE Dual Wall Chemical Tanks | 8.00000 | EA | <i>\$ 8820⁰⁰</i> | <i>\$ 70,560⁰⁰</i> |

| Comm Code | Manufacturer | Specification | Model # |
|-----------|----------------------|---------------|---------|
| 24111805 | <i>F&L Tanks</i> | | |

Extended Description:

Eight tanks delivered to T&T Fuels, Inc located at 2699 North Preston Highway Albright, WV 26519 in Preston County.

SCHEDULE OF EVENTS

| <u>Line</u> | <u>Event</u> | <u>Event Date</u> |
|-------------|--------------|-------------------|
|-------------|--------------|-------------------|



Department of Administration
Purchasing Division
2019 Washington Street East
Post Office Box 50130
Charleston, WV 25305-0130

State of West Virginia
Centralized Request for Quote
Chemicals

| | | | |
|---------------------------------------------------------------------|----------------------------|-------------------------|---------------------------------|
| Proc Folder: 1687076 | | | Reason for Modification: |
| Doc Description: OSR HDPE Double Wall Chemical Storage Tanks | | | |
| Proc Type: Central Purchase Order | | | |
| Date Issued | Solicitation Closes | Solicitation No | Version |
| 2025-05-19 | 2025-06-03 13:30 | CRFQ 0313 DEP2500000020 | 1 |

BID RECEIVING LOCATION

BID CLERK
DEPARTMENT OF ADMINISTRATION
PURCHASING DIVISION
2019 WASHINGTON ST E
CHARLESTON WV 25305
US

VENDOR

Vendor Customer Code: 000000198050
Vendor Name: FERGUSON
Address: 2100 Pleasant Valley Road
Street :
City: Fairmont
State: WV Country: USA Zip: 26554
Principal Contact: KEVIN AMOS
Vendor Contact Phone: 304-502-2106 Extension:

FOR INFORMATION CONTACT THE BUYER

Joseph (Josh) E Hager III
(304) 558-2306
joseph.e.hageriii@wv.gov

Vendor
Signature X *Kevin M Amos* FEIN# 541211771 DATE 6-3-25

All offers subject to all terms and conditions contained in this solicitation

| | | | |
|---------------|----------------|---------------------------------------------|-----------|
| | Document Phase | Document Description | Page 3 |
| DEP2500000020 | Final | OSR HDPE Double Wall Chemical Storage Tanks | |

ADDITIONAL TERMS AND CONDITIONS

See attached document(s) for additional Terms and Conditions



FERGUSON WATERWORKS #1235
2100 PLEASANT VALLEY RD BAY 1
FAIRMONT, WV 26554-8554

Phone: 304-367-8100
Fax: 304-367-9888

Deliver To:
From: Kevin Amos
kevin.amos1@ferguson.com
Comments:

11:23:44 JUN 03 2025

Page 1 of 2

FERGUSON WATERWORKS #527

Price Quotation

Phone: 304-367-8100

Fax: 304-367-9888

Bid No: B586057
Bid Date: 05/29/25
Quoted By: KMA

Cust Phone: 304-367-8100
Terms: CASH ON DEMAND

Customer: BIDDING CONTRACTOR FAIRMONT
2100 PLEASANT VALLEY RD
FAIRMONT, WV 26554

Ship To: WVDEP OFFICE OF SPECIAL REC
T&T MINES
6299 N. PRESTON HIGHWAY
ALBRIGHT, WV 26519

Cust PO#: DUAL CONTAINMENT TKS

Job Name: T&T MINES

| Item | Description | Quantity | Net Price | UM | Total |
|--------------------|---|----------|-----------|----|----------|
| SP-FLSNY1100CAPTNK | 5470000N45 1100GAL CAPTOR DBLE WALL TANK, 1.9SG HDPE 76"DIA x 104H W/MOLDED IN LIFT LUGS + STEEL SHACKLES (4) WITH THE FOLLOWING: 18" LOCKABLE HINGED VENTED LID, *2" PP BULKHEAD + VENT CAP/SCREEN, 2" PP BULKHEAD FOR LEVEL INDICATOR, *REVERSE FLOAT SIGHT GAUGE + WELDED STAND OFF SUPPORT + CALIBRATION BOARD *2"SS GRAVITY OUTLET FITTING + UFO TRANSITION + PP SIPHON ELBOW, *2" SS CONTAINMENT DRAIN + PLUB, *2"SS INLET+2"x10' 150# FILL HOSE+SS ELBOW, KING NIPPLE, MALE CAMLOCK, CLAMPS, PP FEMALE CAMLOCK CAP. ---- NET DELIVERED TO ALBRIGHT ALLOW 6-8 WEEKS FITTINGS ARE DOUBLE THRD GASKETS & HOSES ARE EPDM SOME ASSEMBLY REQUIRED ON SITE "BY OTHERS" CUSTOMER TO OFF LOAD | 8 | 8820.000 | EA | 70560.00 |

Kevin M Amos

Net Total: \$70560.00
Tax: \$0.00
Freight: \$0.00
Total: \$70560.00



HOW ARE WE DOING? WE WANT YOUR FEEDBACK!

Scan the QR code or use the link below to
complete a survey about your bids:

<https://survey.medallia.com/?bidsorder&fc=1235&on=33123>

**FERGUSON WATERWORKS #527
Price Quotation**

Fax: 304-367-9888

11:23:44 JUN 03 2025

Reference No: B586057

Quoted prices are based upon receipt of the total quantity for immediate shipment (48 hours). SHIPMENTS BEYOND 48 HOURS SHALL BE AT THE PRICE IN EFFECT AT TIME OF SHIPMENT UNLESS NOTED OTHERWISE. QUOTES FOR PRODUCTS SHIPPED FOR RESALE ARE NOT FIRM UNLESS NOTED OTHERWISE.

Due to the uncertain impact of potential tariffs, Ferguson's quotation/proposal has not included any provision or contingency for future tariffs or increase of existing tariffs. Ferguson reserves the right to adjust prices to reflect the impact of any new or increased tariffs that affect our costs at the time of shipment. Ferguson will provide notice of any such adjustments along with documentation supporting the changes.

CONTRACTOR CUSTOMERS: IF YOU HAVE DBE/MBE/WBE/VBE/SDVBE/SBE GOOD FAITH EFFORTS DIVERSITY GOALS/ REQUIREMENTS ON A FEDERAL, STATE, LOCAL GOVERNMENT, PRIVATE SECTOR PROJECT, PLEASE CONTACT YOUR BRANCH SALES REPRESENTATIVE IMMEDIATELY PRIOR TO RECEIVING A QUOTE/ORDER.


Seller not responsible for delays, lack of product or increase of pricing due to causes beyond our control, and/or based upon Local, State and Federal laws governing type of products that can be sold or put into commerce. This Quote is offered contingent upon the Buyer's acceptance of Seller's terms and conditions, which are incorporated by reference and found either following this document, or on the web at <https://www.ferguson.com/content/website-info/terms-of-sale>
Govt Buyers: All items are open market unless noted otherwise.

LEAD LAW WARNING: It is illegal to install products that are not "lead free" in accordance with US Federal or other applicable law in potable water systems anticipated for human consumption. Products with *NP in the description are NOT lead free and can only be installed in non-potable applications. Buyer is solely responsible for product selection.

**HOW ARE WE DOING? WE WANT YOUR FEEDBACK!**

Scan the QR code or use the link below to
complete a survey about your bids:

<https://survey.medallia.com/?bidsorder&fc=1235&on=33123>

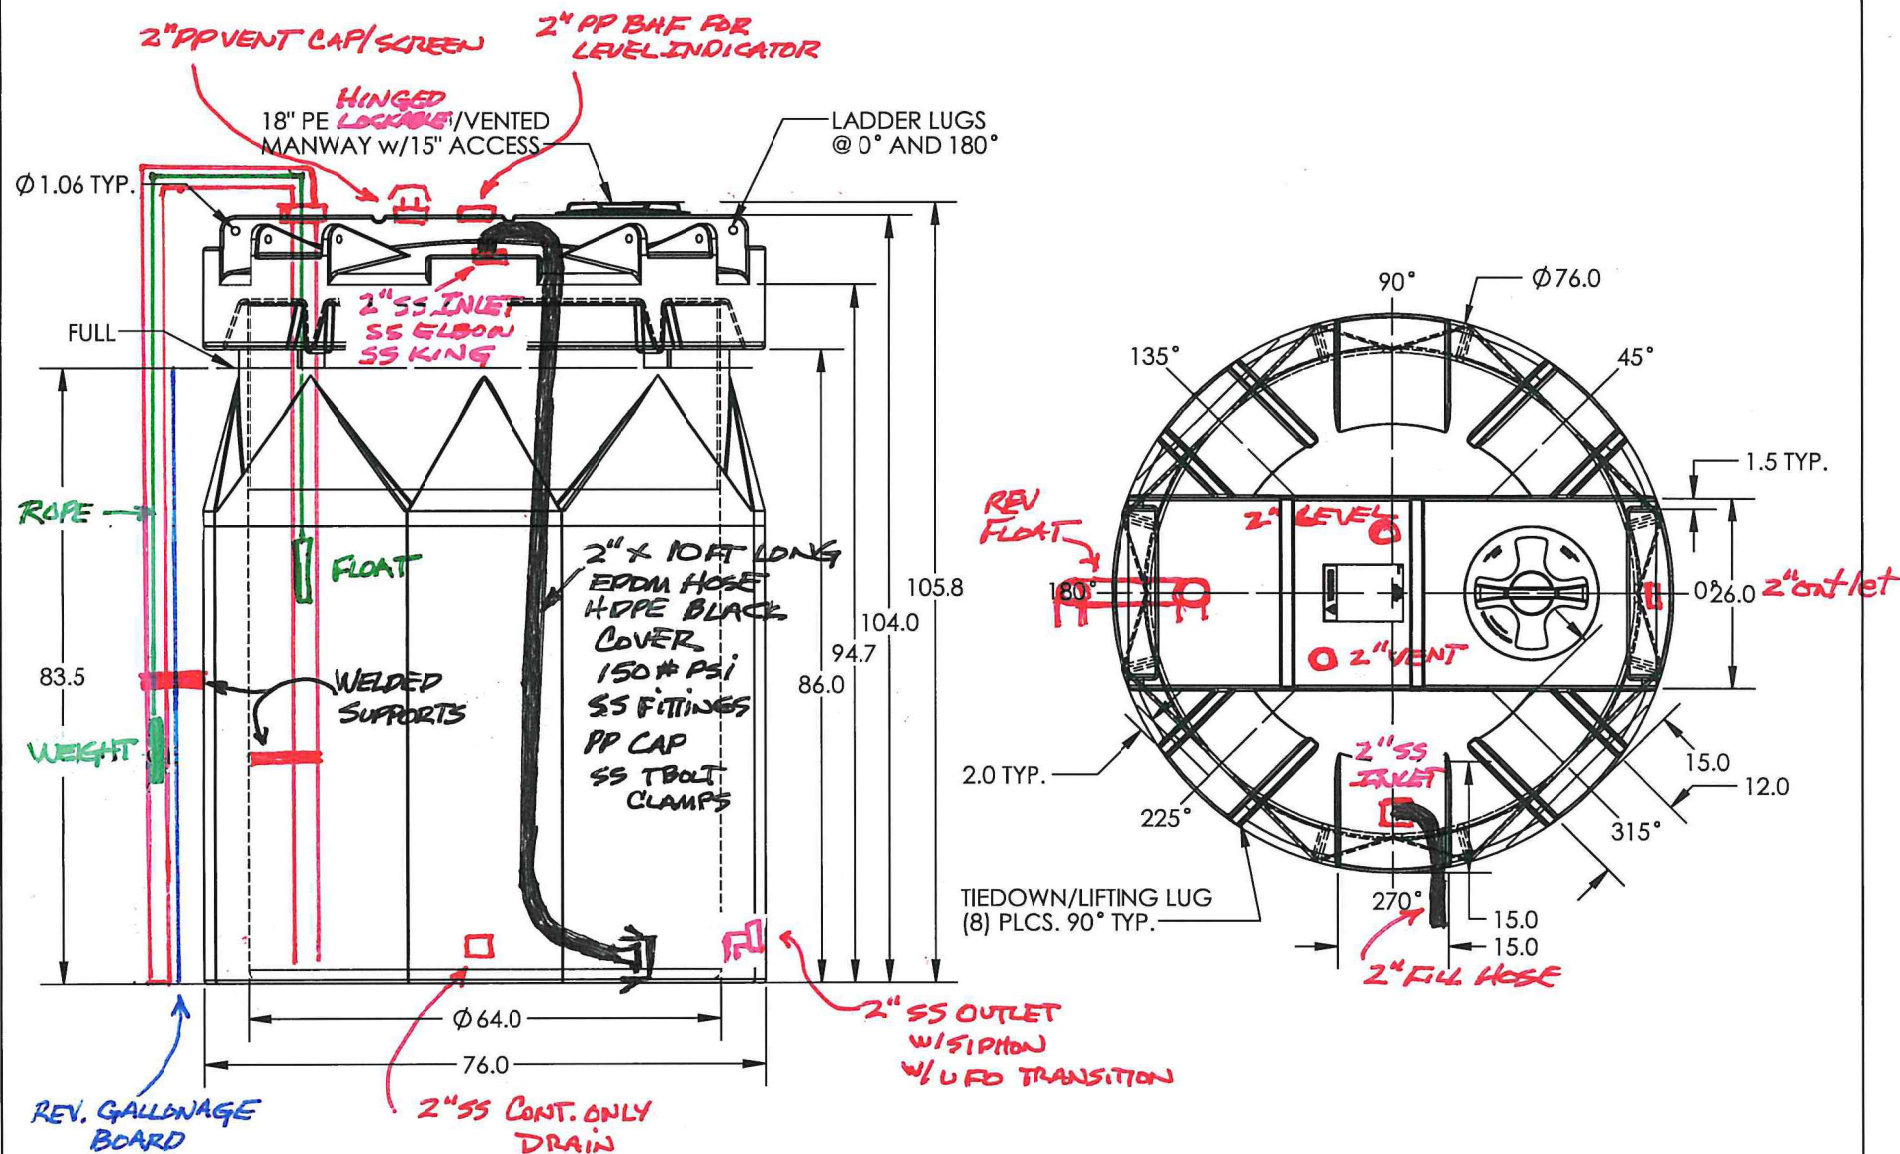

QTY 8 WVa DEP TO: ALBRIGHT, WV

*ALL EXTERNAL PIPING MUST BE INDEPENDENTLY SUPPORTED.
 *ONLY BASE FITTINGS TO BE LEFT INSTALLED AT TIME OF SHIPMENT PER SII PROCEDURE.
 *TANKS ORDERED WITH FOAM INSULATION WILL HAVE AN INCREASED DIAMETER OF 4-6 INCHES.
 *Consult Snyder's Guidelines for Use and Installation prior to delivery.
 Available on-line at <http://www.snyderindustriestanks.com/Technical>
 ALL DIMENSIONS ARE IN INCHES, NOMINAL, & SUBJECT TO CHANGE WITHOUT NOTICE.
 ALL DIMENSIONS ON ROTATIONAL MOLDED PARTS ARE SUBJECT TO A ± 3% TOLERANCE.

| | | | | | | |
|---|----------|----------|---------------------------------------------------------------------------------------|------------------------------------|------------------------|------------------------------------------|
| DO NOT SCALE | | DRAWN BY |  | TITLE | REVISION | |
| STATUS: | Released | ET3 | | | | ASM TK 1100CC X 76 <i>1.9 SG HDPE</i> |
| © SNYDER INDUSTRIES, LLC, 2019 | | | | [402] 467-5221 www.snydemet.com | PART NO. | ENG. ID. |
| ALL DIMENSIONS, DESIGNS, AND INFORMATION ON THIS PRINT MUST BE CONSIDERED PROPRIETARY TO SNYDER INDUSTRIES, LLC, AND MAY NOT BE RE-USED, COPIED, OR DISTRIBUTED WITHOUT WRITTEN PERMISSION OF AN OFFICER (OR HIS AGENT) OF THE FIRM. | | | | | 5470000N & 5450000N | A003549 |
| SHEET 1 OF 1 | | | | | | |