



State of West Virginia
 Department of Administration
 Purchasing Division
 2019 Washington Street East
 Post Office Box 50130
 Charleston, WV 25305-0130

Request for Quotation

RFQ NUMBER
 BCF10090

PAGE
 1

ADDRESS CORRESPONDENCE TO ATTENTION OF
 ROBERTA WAGNER
 304-558-0067

VENDOR
 *323144159 304-769-0202
 AJ ALLEGHENY SYSTEMS LLC
 5036-A WASHINGTON STREET WEST
 CHARLESTON WV 25313

SHIP TO
 HEALTH AND HUMAN RESOURCES
 VARIOUS LOCATIONS
 AS INDICATED BELOW

DATE PRINTED 03/10/2010	TERMS OF SALE Net 30	SHIP VIA Best Way	F.O.B. Destination	FREIGHT TERMS Pre Paid
----------------------------	-------------------------	----------------------	-----------------------	---------------------------

BID OPENING DATE: 04/08/2010 BID OPENING TIME 01:30PM

LINE	QUANTITY	UOP	CAT NO	ITEM NUMBER	UNIT PRICE	AMOUNT
0001	1	JB		425-68	148,981.00	148,981.00
MOBILE, LATERAL, HIGH DENSITY FILING SYSTEM INQUIRIES: WRITTEN QUESTIONS SHALL BE ACCEPTED THROUGH CLOSE OF BUSINESS ON 3/24/2010. QUESTIONS MAY BE SENT VIA USPS, FAX, COURIER OR E-MAIL. IN ORDER TO ASSURE NO VENDOR RECEIVES AN UNFAIR ADVANTAGE, NO SUBSTANTIVE QUESTIONS WILL BE ANSWERED ORALLY. IF POSSIBLE, E-MAIL QUESTIONS ARE PREFERRED. ADDRESS INQUIRIES TO: ROBERTA WAGNER DEPARTMENT OF ADMINISTRATION PURCHASING DIVISION 2019 WASHINGTON STREET, EAST CHARLESTON, WV 25311 FAX: 304-558-4115 E-MAIL: ROBERTA.A.WAGNER@WV.GOV						

2010 APR -2 AM 11:06
 WV PURCHASING DIVISION

SEE REVERSE SIDE FOR TERMS AND CONDITIONS

SIGNATURE *[Signature]* TELEPHONE (304) 769-0202 DATE 4/2/2010

TITLE Owner FEIN 77-0674359 ADDRESS CHANGES TO BE NOTED ABOVE

WHEN RESPONDING TO RFQ, INSERT NAME AND ADDRESS IN SPACE ABOVE LABELED 'VENDOR'



State of West Virginia
 Department of Administration
 Purchasing Division
 2019 Washington Street East
 Post Office Box 50130
 Charleston, WV 25305-0130

Request for Quotation

RFQ NUMBER
BCF10090

PAGE
2

ADDRESS CORRESPONDENCE TO ATTENTION OF
ROBERTA WAGNER 304-558-0067

VENDOR

*323144159 304-769-0202
 AJ ALLEGHENY SYSTEMS LLC
 5036-A WASHINGTON STREET WEST
 CHARLESTON WV 25313

SHIP TO

HEALTH AND HUMAN RESOURCES
 VARIOUS LOCATIONS
 AS INDICATED BELOW

DATE PRINTED	TERMS OF SALE	SHIP VIA	F.O.B.	FREIGHT TERMS
03/10/2010				

BID OPENING DATE: 04/08/2010 BID OPENING TIME 01:30PM

LINE	QUANTITY	UCP	CAT NO	ITEM NUMBER	UNIT PRICE	AMOUNT
<p>PROVIDE ALL LABOR, MATERIALS AND EQUIPMENT NECESSARY TO INSTALL A COMPLETE LOCKABLE KARDEX KOMPACT MOBIL, LATERAL, HIGH DENSITY FILING SYSTEM FOR THE DHHR, MCDOWELL COUNTY OFFICE, PER THE SPECIFICATIONS.</p> <p>THE ACCEPTABLE LEVEL OF QUALITY ONLY AND ARE NOT INTENDED TO REFLECT A PREFERENCE OR FAVOR ANY PARTICULAR BRAND OR VENDOR. VENDORS WHO ARE BIDDING ALTERNATES SHOULD SO STATE AND INCLUDE PERTINENT LITERATURE AND SPECIFICATIONS. FAILURE TO PROVIDE INFORMATION FOR ANY ALTERNATES MAY BE GROUNDS FOR REJECTION OF THE BID. THE STATE RESERVES THE RIGHT TO WAIVE MINOR IRREGULARITIES IN BIDS OR SPECIFICATIONS IN ACCORDANCE WITH SECTION 148-1-4(F) OF THE WEST VIRGINIA LEGISLATIVE RULES AND REGULATIONS.</p> <p>EXHIBIT 5</p> <p>NOTICE TO PROCEED: THIS CONTRACT IS TO BE PERFORMED WITHIN 60 CALENDAR DAYS AFTER THE NOTICE TO PROCEED IS RECEIVED.</p> <p>CANCELLATION: THE DIRECTOR OF PURCHASING RESERVES THE RIGHT TO CANCEL THIS CONTRACT IMMEDIATELY UPON WRITTEN NOTICE TO THE VENDOR IF THE MATERIALS OR WORKMANSHIP SUPPLIED ARE OF AN INFERIOR QUALITY OR DO NOT CONFORM WITH THE SPECIFICATIONS OF THE BID AND CONTRACT HERE IN.</p> <p>WAGE RATES: THE CONTRACTOR OR SUBCONTRACTOR SHALL PAY</p>						

SIGNATURE <i>[Signature]</i>		TELEPHONE (304)769-0202	DATE 4/2/2010
TITLE Owner	FEIN 77-0674359	ADDRESS CHANGES TO BE NOTED ABOVE	

WHEN RESPONDING TO RFQ, INSERT NAME AND ADDRESS IN SPACE ABOVE LABELED 'VENDOR'



State of West Virginia
 Department of Administration
 Purchasing Division
 2019 Washington Street East
 Post Office Box 50130
 Charleston, WV 25305-0130

Request for Quotation

RFQ NUMBER
 BCF10090

PAGE
 3

ADDRESS CORRESPONDENCE TO ATTENTION OF
 ROBERTA WAGNER
 304-558-0067

*323144159 304-769-0202
 AJ ALLEGHENY SYSTEMS LLC
 5036-A WASHINGTON STREET WEST
 CHARLESTON WV 25313

HEALTH AND HUMAN RESOURCES
 VARIOUS LOCATIONS
 AS INDICATED BELOW

DATE PRINTED	TERMS OF SALE	SHIP VIA	F.O.B.	FREIGHT TERMS
03/10/2010				

BID OPENING DATE: 04/08/2010 BID OPENING TIME 01:30PM

LINE	QUANTITY	UOP	CAT NO	ITEM NUMBER	UNIT PRICE	AMOUNT
<p>THE HIGHER OF THE U.S. DEPARTMENT OF LABOR MINIMUM WAGE RATES AS ESTABLISHED FOR MCDOWELL COUNTY, PURSUANT TO WEST VIRGINIA CODE 21-5A, ET, SEQ. (PREVAILING WAGE RATES APPLY TO THIS PROJECT)</p> <p>ARBITRATION: ANY REFERENCES MADE TO ARBITRATION OR INTEREST FOR PAYMENTS DUE (EXCEPT FOR ANY INTEREST REQUIRED BY STATE LAW) CONTAINED IN THIS CONTRACT OR IN ANY AMERICAN INSTITUTE OF ARCHITECTS DOCUMENTS PERTAINING TO THIS CONTRACT ARE HEREBY DELETED.</p> <p>WORKERS' COMPENSATION: VENDOR IS REQUIRED TO PROVIDE A CERTIFICATE FROM WORKERS' COMPENSATION IF SUCCESSFUL.</p> <p>ALL OF THE ITEMS CHECKED BELOW WILL BE A REQUIREMENT OF THIS CONTRACT:</p> <p>(XX) INSURANCE: SUCCESSFUL VENDOR SHALL FURNISH PROOF OF COMMERCIAL GENERAL LIABILITY INSURANCE PRIOR TO ISSUANCE OF CONTRACT. UNLESS OTHERWISE SPECIFIED IN THE BID DOCUMENTS, THE MINIMUM AMOUNT OF INSURANCE COVERAGE REQUIRED IS \$250,000.</p> <p>(XX) BONDS: FIVE PERCENT (5%) OF THE TOTAL AMOUNT OF THE BID PAYABLE TO THE STATE OF WEST VIRGINIA, SHALL BE SUBMITTED WITH EACH BID AS A BID BOND. THE SUCCESSFUL BIDDER SHALL ALSO FURNISH A PERFORMANCE BOND AND LABOR/MATERIAL BOND FOR 100% OF THE AMOUNT OF THE CONTRACT. BONDS MAY BE PROVIDED IN THE FORM OF A CERTIFIED CHECK, IRREVOCABLE LETTER OF CREDIT, OR BOND FURNISHED BY A SOLVENT SURETY COMPANY AUTHORIZED TO DO BUSINESS IN THE STATE OF WEST VIRGINIA. A LETTER OF CREDIT SUBMITTED IN LIEU OF A PERFORMANCE AND LABOR & MATERIAL BOND WILL ONLY BE ALLOWED FOR PROJECTS UNDER \$100,000. PERSONAL OR BUSINESS CHECKS ARE NOT ACCEPTABLE IN LIEU OF THE 5% BID BOND, PERFORMANCE BOND, OR LABOR AND MATERIAL</p>						

SEE REVERSE SIDE FOR TERMS AND CONDITIONS

SIGNATURE <i>[Signature]</i>	TELEPHONE (304) 769-0202	DATE 4/2/2010
TITLE Owner	FEIN 770674359	ADDRESS CHANGES TO BE NOTED ABOVE

WHEN RESPONDING TO RFQ, INSERT NAME AND ADDRESS IN SPACE ABOVE LABELED 'VENDOR'



State of West Virginia
 Department of Administration
 Purchasing Division
 2019 Washington Street East
 Post Office Box 50130
 Charleston, WV 25305-0130

Request for Quotation

RFO NUMBER
 BCF10090

PAGE
 4

ADDRESS CORRESPONDENCE TO ATTENTION OF
 ROBERTA WAGNER
 304-558-0067

VENDOR

*323144159 304-769-0202
 AJ ALLEGHENY SYSTEMS LLC
 5036-A WASHINGTON STREET WEST
 CHARLESTON WV 25313

SHIP TO

HEALTH AND HUMAN RESOURCES
 VARIOUS LOCATIONS
 AS INDICATED BELOW

DATE PRINTED	TERMS OF SALE	SHIP VIA	F.O.B.	FREIGHT TERMS
03/10/2010				

BID OPENING DATE: 04/08/2010 BID OPENING TIME: 01:30PM

LINE	QUANTITY	UOP	CAT NO.	ITEM NUMBER	UNIT PRICE	AMOUNT
BOND. REV. 11/00 EXHIBIT 7 DOMESTIC ALUMINUM, GLASS & STEEL IN PUBLIC WORKS PROJECTS IN ACCORDANCE WITH WEST VIRGINIA CODE 5-19-1 ET., SEQ., EVERY CONTRACT FOR CONSTRUCTION, RECONSTRUCTION, ALTERATION, REPAIR, IMPROVEMENT OR MAINTENANCE OF PUBLIC WORKS, WHERE THE COST IS MORE THAN \$50,000 AND, IN THE CASE OF STEEL ONLY, WHERE THE COST OF STEEL IS MORE THAN \$50,000 OR WHERE MORE THAN 10,000 POUNDS OF STEEL ARE REQUIRED, THE STATE WILL ACCEPT ONLY ALUMINUM GLASS, OR STEEL PRODUCTS PRODUCED IN THE UNITED STATES IN ADDITION, ITEMS OF MACHINERY OR EQUIPMENT PURCHASED FOR USE AT THE SITE OF PUBLIC WORKS SHALL BE MADE OF DOMESTIC ALUMINUM, GLASS OR STEEL, UNLESS THE COST OF THE PRODUCT IS LESS THAN \$50,000 OR LESS THAN 10,000 POUNDS OF STEEL ARE USED IN PUBLIC WORKS PROJECTS. FOREIGN MADE ALUMINUM, GLASS OR STEEL PRODUCTS MAY BE ACCEPTED ONLY IF THE COST OF DOMESTIC PRODUCTS IS FOUND TO BE UNREASONABLE. SUCH COST IS UNREASONABLE IF IT IS 20% OR MORE HIGHER THAN THE BID PRICE FOR FOREIGN MADE PRODUCTS. IF THE DOMESTIC ALUMINUM, GLASS OR STEEL PRODUCTS TO BE SUPPLIED OR PRODUCED IN A "SUBSTANTIAL LABOR SURPLUS AREA", AS DEFINED BY THE UNITED STATES DEPARTMENT OF LABOR, FOREIGN PRODUCTS MAY BE SUPPLIED ONLY IF DOMESTIC PRODUCTS ARE 30% OR MORE HIGHER IN PRICE THAN THE FOREIGN MADE PRODUCTS. IF, PRIOR TO THE AWARD OF A CONTRACT UNDER THE ABOVE						

SEE REVERSE SIDE FOR TERMS AND CONDITIONS

SIGNATURE <i>[Signature]</i>	TELEPHONE (304) 769-0202	DATE 4/2/2010
TITLE Owner	FEIN 77-0674359	ADDRESS CHANGES TO BE NOTED ABOVE

WHEN RESPONDING TO RFQ, INSERT NAME AND ADDRESS IN SPACE ABOVE LABELED 'VENDOR'



State of West Virginia
 Department of Administration
 Purchasing Division
 2019 Washington Street East
 Post Office Box 50130
 Charleston, WV 25305-0130

Request for Quotation

RFQ NUMBER
BCF10090

PAGE
5

ADDRESS CORRESPONDENCE TO ATTENTION OF
ROBERTA WAGNER
304-558-0067

VENDOR

*323144159 304-769-0202
AJ ALLEGHENY SYSTEMS LLC
5036-A WASHINGTON STREET WEST
CHARLESTON WV 25313

SHIP TO

HEALTH AND HUMAN RESOURCES
VARIOUS LOCATIONS
AS INDICATED BELOW

DATE PRINTED 03/10/2010	TERMS OF SALE	SHIP VIA	F.O.B.	FREIGHT TERMS
-----------------------------------	---------------	----------	--------	---------------

BID OPENING DATE: **04/08/2010** BID OPENING TIME **01:30PM**

LINE	QUANTITY	UQP	CAT. NO.	ITEM NUMBER	UNIT PRICE	AMOUNT
<p>PROVISIONS, THE SPENDING OFFICER OF THE SPENDING UNIT DETERMINES THAT THERE EXISTS A BID FOR LIKE FOREIGN ALUMINUM, GLASS OR STEEL THAT IS REASONABLE AND LOWER THAN THE LOWEST BID DOMESTIC PRODUCTS, THE SPENDING OFFICE MAY REQUEST, IN WRITING, A REEVALUATION AND REDUCTION IN THE LOWEST BID FOR SUCH DOMESTIC PRODUCTS ALL VENDORS MUST INDICATE IN THEIR BID IF THEY ARE SUPPLYING FOREIGN ALUMINUM, GLASS OR STEEL.</p> <p>REV. 3/88</p> <p>EXHIBIT 10</p> <p>ADDENDUM ACKNOWLEDGEMENT</p> <p>I HEREBY ACKNOWLEDGE RECEIPT OF THE FOLLOWING CHECKED ADDENDUM(S) AND HAVE MADE THE NECESSARY REVISIONS TO MY PROPOSAL, PLANS AND/OR SPECIFICATION, ETC.</p> <p>ADDENDUM NOS. :</p> <p>NO. 1 <input checked="" type="checkbox"/></p> <p>NO. 2 <input type="checkbox"/></p> <p>NO. 3 <input type="checkbox"/></p> <p>NO. 4 <input type="checkbox"/></p> <p>NO. 5 <input type="checkbox"/></p> <p>I UNDERSTAND THAT FAILURE TO CONFIRM THE RECEIPT OF THE ADDENDUM(S) MAY BE CAUSE FOR REJECTION OF THE BIDS.</p> <p>.....<i>[Signature]</i>.....4/2/10.....SIGNATURE</p>						

SIGNATURE <i>[Signature]</i>		TELEPHONE (304) 769-0202	DATE 4/2/10
TITLE Owner	FEIN 27-0674359	ADDRESS CHANGES TO BE NOTED ABOVE	

WHEN RESPONDING TO RFQ, INSERT NAME AND ADDRESS IN SPACE ABOVE LABELED 'VENDOR'



State of West Virginia
 Department of Administration
 Purchasing Division
 2019 Washington Street East
 Post Office Box 50130
 Charleston, WV 25305-0130

Request for Quotation

RFQ NUMBER
 BCF10090

PAGE
 6

ADDRESS CORRESPONDENCE TO ATTENTION OF
 ROBERTA WAGNER
 304-558-0067

VENDOR

*323144159 304-769-0202
 AJ ALLEGHENY SYSTEMS LLC
 5036-A WASHINGTON STREET WEST
 CHARLESTON WV 25313

SHIP TO

HEALTH AND HUMAN RESOURCES
 VARIOUS LOCATIONS
 AS INDICATED BELOW

DATE PRINTED 03/10/2010	TERMS OF SALE	SHIP VIA	F.O.B.	FREIGHT TERMS
----------------------------	---------------	----------	--------	---------------

BID OPENING DATE: 04/08/2010 BID OPENING TIME 01:30PM

LINE	QUANTITY	UOP	CAT NO	ITEM NUMBER	UNIT PRICE	AMOUNT
<p>... <i>AJ-Allegheny Systems, LLC</i> COMPANY</p> <p>... <i>4/2/2010</i> ... DATE</p> <p>REV. 11/96</p> <p>CONTRACTORS LICENSE</p> <p>WEST VIRGINIA STATE CODE 21-11-2 REQUIRES THAT ALL PERSONS DESIRING TO PERFORM CONTRACTING WORK IN THIS STATE MUST BE LICENSED. THE WEST VIRGINIA CONTRACTORS LICENSING BOARD IS EMPOWERED TO ISSUE THE CONTRACTORS LICENSE. APPLICATIONS FOR A CONTRACTORS LICENSE MAY BE MADE BY CONTACTING THE WEST VIRGINIA DIVISION OF LABOR CAPITOL COMPLEX, BUILDING 3, ROOM 319, CHARLESTON, WV 25305. TELEPHONE: (304) 558-7890.</p> <p>WEST VIRGINIA STATE CODE 21-11-11 REQUIRES ANY PROSPECTIVE BIDDER TO INCLUDE THE CONTRACTORS LICENSE NUMBER ON THEIR BID.</p> <p>BIDDER TO COMPLETE:</p> <p>CONTRACTORS NAME: <i>AJ-Allegheny Systems, LLC</i></p> <p>CONTRACTORS LICENSE NO.: <i>WV043846</i></p> <p>THE SUCCESSFUL BIDDER WILL BE REQUIRED TO FURNISH A COPY OF THEIR CONTRACTORS LICENSE PRIOR TO ISSUANCE OF A PURCHASE ORDER/CONTRACT</p> <p>APPLICABLE LAW</p> <p>THE WEST VIRGINIA STATE CODE, PURCHASING DIVISION RULE</p>						

SIGNATURE <i>Ch. Saul</i>				TELEPHONE (304) 764-0202	DATE 4/2/10
TITLE <i>Owner</i>	FEIN 77-067 4359	ADDRESS CHANGES TO BE NOTED ABOVE			

WHEN RESPONDING TO RFQ, INSERT NAME AND ADDRESS IN SPACE ABOVE LABELED 'VENDOR'



State of West Virginia
 Department of Administration
 Purchasing Division
 2019 Washington Street East
 Post Office Box 50130
 Charleston, WV 25305-0130

Request for Quotation

RFQ NUMBER
BCF10090

PAGE
8

ADDRESS CORRESPONDENCE TO ATTENTION OF
ROBERTA WAGNER
304-558-0067

VENDOR

*323144159 304-769-0202
 AJ ALLEGHENY SYSTEMS LLC
 5036-A WASHINGTON STREET WEST
 CHARLESTON WV 25313

SHIP TO

HEALTH AND HUMAN RESOURCES
 VARIOUS LOCATIONS
 AS INDICATED BELOW

DATE PRINTED	TERMS OF SALE	SHIP VIA	F.O.B.	FREIGHT TERMS
03/10/2010				

BID OPENING DATE: **04/08/2010** BID OPENING TIME: **01:30PM**

LINE	QUANTITY	UOP	CAT NO	ITEM NUMBER	UNIT PRICE	AMOUNT
BID OPENING DATE AND TIME: 4/8/2010 @ 1:30 PM PLEASE NOTE: A CONVENIENCE COPY WOULD BE APPRECIATED. PLEASE PROVIDE A FAX NUMBER IN CASE IT IS NECESSARY TO CONTACT YOU REGARDING YOUR BID: <i>(304) 769-0203</i> ----- PLEASE PRINT OR TYPE NAME OF PERSON TO CONTACT CONCERNING THIS QUOTE: <i>Kenny Saul</i> ----- ***** THIS IS THE END OF RFQ BCF10090 ***** TOTAL: <u><i>48,981.00</i></u>						

SEE REVERSE SIDE FOR TERMS AND CONDITIONS

SIGNATURE <i>AKL</i>	TELEPHONE <i>(304)769-0202</i>	DATE <i>4/2/2010</i>
TITLE <i>Owner</i>	FEIN <i>77-0674359</i>	ADDRESS CHANGES TO BE NOTED ABOVE

WHEN RESPONDING TO RFQ, INSERT NAME AND ADDRESS IN SPACE ABOVE LABELED 'VENDOR'

PART 1 GENERAL

1.1 Request for Quotation to provide all labor, material and anything incidental to the acquisition and installation of a fully complete lockable Kardex Kompakt or equal, mobile, lateral, high density filing system as defined herein for the McDowell County office location of the Department of Health & Human Resources. The system must be manually operated and accommodate the approximate stated amount of linear filing inches as specified for 8 ½" x 11" documents and be neutral in color. All work will be in compliance with Fire Marshal regulations and all other building codes and industry standards. The award will be made to the overall low bid that complies with the specifications.

1.2 The following is information regarding the installation location and the system size

1.2.2 McDowell County DHHR
840 Virginia Avenue
Phillippi, WV 26416
Phone: (304) 457 – 2780

30,000 linear file inches desired
(but must be no less than 29,500)

1.2.3 The above-mentioned building is currently under construction with an anticipated completion date of August 2010. The file system will be installed during the final stages of construction. The attached floor plan allows for a footprint of 20' deep x 34' long and the system being bid cannot exceed those dimensions. If any reducing adjustments are possible, reduce the depth.

1.3 It is the bidder's responsibility to verify all field conditions and building weight limitations prior to bidding. It is also the bidder's responsibility to notify the West Virginia Department of Health & Human Resources in writing, of conditions detrimental to proper and timely completion of the installation. Do not proceed until nonconforming conditions have been corrected.

1.4 The intent of this Request for Quotation is to provide the using office with a high quality, mobile lateral filing system. The foregoing specifications are to be considered nominal and approximate. Minor deviations from the stated specifications are acceptable to facilitate a competitive bid atmosphere provided the intent of the Request for Quotation or the effectiveness of the system is not compromised. No deviation is permitted on the space or configuration requirements. **ALL VENDORS PLEASE NOTE: This system is to be 100% complete. All braces, dividers or any other component necessary to properly utilize the filing system will be included with the initial installation at the offered price. This is not negotiable and payment will not be made to the vendor if they should fail in any way to meet this requirement.**

PART 2 TECHNICAL SPECIFICATIONS

2.1 TRACKS: Each modular track assembly will consist of two 14 gauge formed steel rails. The rail assemble will be welded to a minimum of 4 corresponding 14 gauge steel support channels. Track assemblies are leveled by adjusting built-in leveling glides

found in the support channel located every 12 inches on center. End stops are installed at each end of the rail assemble to provide a safe, cushioned stop for the mobile carriage. All track assemblies will include a stainless steel decorative cap. This cap will be attached to the front of the track assembly giving it a finished profile.

2.2 CARRIAGES: Carriages consist of sections of "U" shaped formed cold roll steel 13 gauge and 14 gauge stringers and cross members, all electrically welded to form a strong and durable frame. **Each seam will be fully welded. Occasional spot welds that allow the sheet metal surface to bow between welds is unacceptable.**

2.3 WHEELS: Carriage wheels will be 5" in diameter with each wheel having heavy-duty, double sealed, permanently lubricated, ball bearings. There are a total of four wheel assemblies per carriage.

2.4 FINISH: All steel parts are thoroughly cleaned in a three stage iron phosphate washer. Each steel component is then coated with an epoxy powder coat finish using an electrostatic paint system. This paint system ensures a long lasting and durable finish.

2.5 DECKING: Decking will be installed so the tracks will be level with the floor surface. The decking will be as recommended by the filing system manufacturer and will be covered with a finish flooring material. If the filing system manufacturer does not provide a covering, the decking will be covered consistent with surrounding flooring.

2.6 WORKING HEIGHT: This system shall be 6 shelf openings high. The maximum height of the top shelf shall not be higher than 76" with a two inch variance allowed for differences in manufacturer.

2.7 REFERENCE SHELF: There shall be one retractable reference shelf located approximately 38" above the floor surface on each side of each aisle at a point towards the aisle center. The shelf shall be capable of holding ten pounds of weight at a fully open position.

2.8 INSTALLATION LOCATION: The system shall be installed in the location known as the file room unless otherwise specified.

2.9 CONTROLS: The system shall be designed so that the entire file system can be closed by turning the handle on the last shelf unit. The last shelf unit will push all open shelf units to a closed position. This prevents having to close each shelf unit individually.

2.10 UNDERCARRIAGE ANTI-TIP: For safe operation of the system, an anti-tip device shall be provided and bolted to the carriage which has a lip riding in the flange on each rail, (2 per wheel). Anti-tip angles must be constructed of no less than 11 gauge steel and must have a bottom flange (interlocking with rail) of no less than 7/8" wide. Overhead mounted products are unacceptable.

2.11 AISLES: Aisle requirements are minimum distances from a fully open position. The

system shall have three aisles no more than 36" and no less than 30" wide.

2.12 SHELF DIVIDERS: A minimum of two shelf dividers shall be provided with each shelf opening.

2.13 WARRANTY AND RESPONSE TIME: A response time of 48 hours is requested and shall have a minimum one year warranty.

PART 3 SPECIAL CONDITIONS

3.1 The contractor shall coordinate all site activities with a designated representative from the physical location.


3.2 The contractor shall be adequately bonded and insured to fully indemnify and hold harmless the property owner and/or the Department of Health & Human Resources from and against any and all claims arising from the performance of this contract.

3.3 The contractor shall complete all work within 60 calendar days after receiving the notice to proceed.

3.4 A payment shall be made when the work is 100% complete and accepted by the Department of Health and Human Resources.

3.5 The contractor shall pay the higher of the U.S Department of Labor minimum wage rates for all labor performed on site as established for McDowell County pursuant to West Virginia Code § 21-5-1, et. seq.

3.6 Bidders shall submit one lump-sum base bid for all work and equipment under all the terms and conditions as described herein.

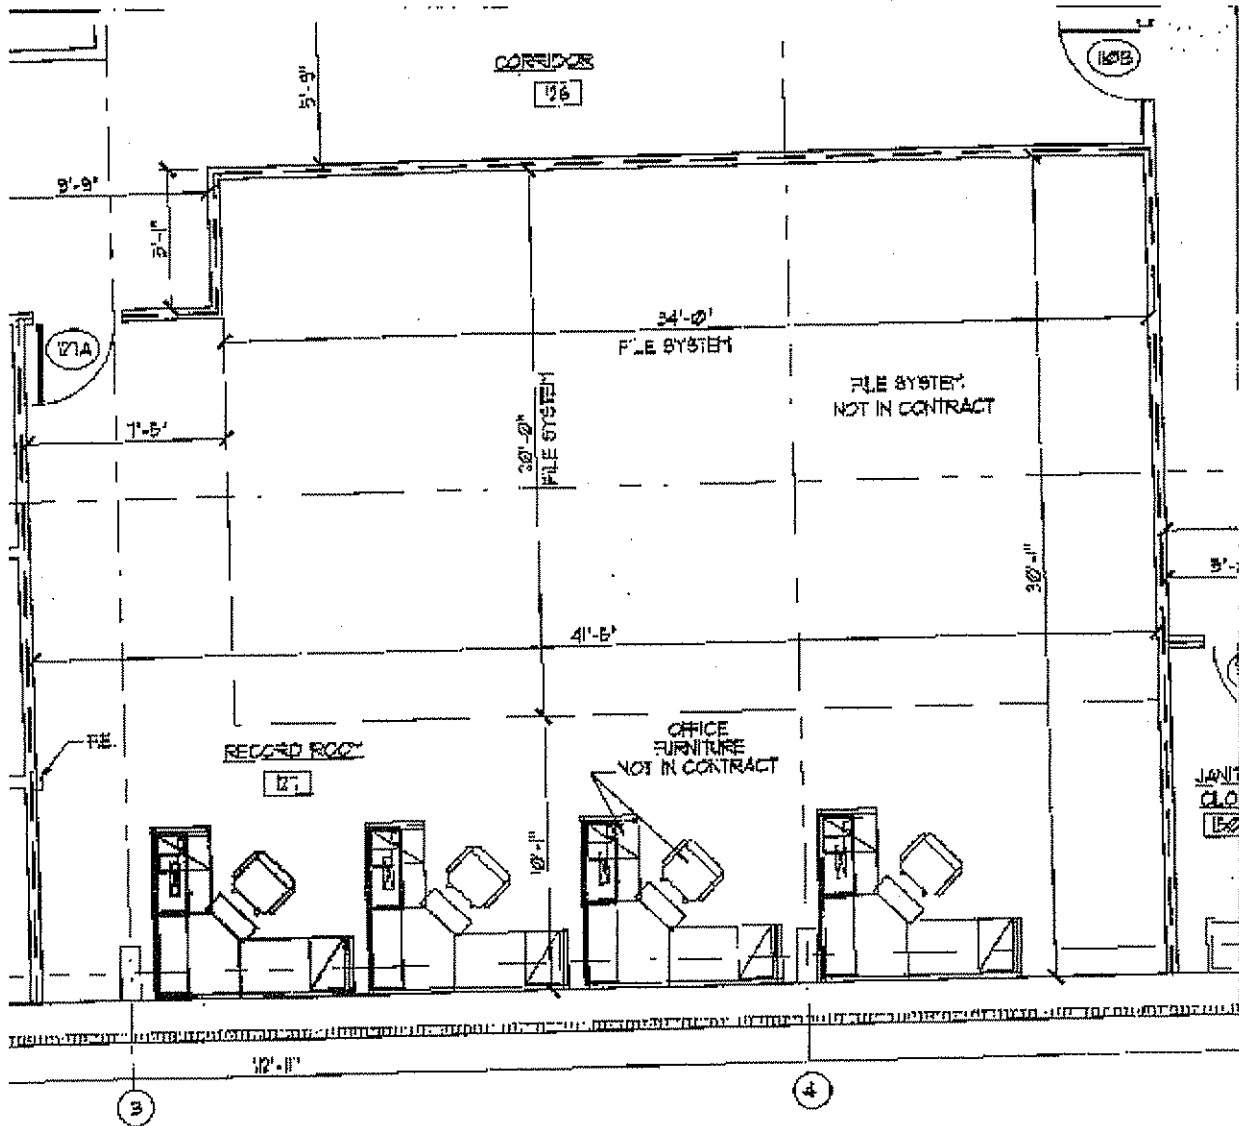

ENLARGED PROPOSED FLOOR PLAN - LEFT SIDE

SCALE: 3/16" = 1'-0"

SECURITY SYSTEM

- A INTERIOR GRADE CARD READER FOR ADJACENT DOOR WITH ELECTRIC STRIKE.
- B EXTERIOR GRADE CARD READER FOR ADJACENT DOOR WITH ELECTRIC STRIKE.
- C DOOR NOS. 103A, 103B, 103A, 103B, 144A



INDICATES 5'-0" DIAMETER CLEAR FOR WHEEL CHAIR TURNAROUND

AUTOMATIC SPRINKLER SYSTEM

INDICATES SPRINKLER HEADS AND ALARM BELLS



State of West Virginia
 Department of Administration
 Purchasing Division
 2019 Washington Street East
 Post Office Box 50130
 Charleston, WV 25305-0130

Request for Quotation

RFQ NUMBER
 BCF10090

PAGE
 1

ADDRESS CORRESPONDENCE TO ATTENTION OF
 ROBERTA WAGNER
 304-558-0067

VENDOR

*323144159 304-769-0202
 AJ ALLEGHENY SYSTEMS LLC
 5036-A WASHINGTON STREET WEST
 CHARLESTON WV 25313

SHIP TO

HEALTH AND HUMAN RESOURCES
 VARIOUS LOCATIONS
 AS INDICATED BELOW

DATE PRINTED	TERMS OF SALE	SHIP VIA	F.O.B.	FREIGHT TERMS
03/25/2010				

BID OPENING DATE: 04/08/2010 BID OPENING TIME 01:30PM

LINE	QUANTITY	UOP	CAT NO	ITEM NUMBER	UNIT PRICE	AMOUNT
ADDENDUM NO. 1 1. QUESTIONS AND ANSWERS ARE ATTACHED. 2. ADDENDUM ACKNOWLEDGEMENT IS ATTACHED. THIS DOCUMENT SHOULD BE SIGNED AND RETURNED WITH YOUR BID. FAILURE TO SIGN AND RETURN MAY RESULT IN DISQUALIFICATION OF YOUR BID. EXHIBIT 10 REQUISITION NO.: BCF10090 ADDENDUM ACKNOWLEDGEMENT I HEREBY ACKNOWLEDGE RECEIPT OF THE FOLLOWING CHECKED ADDENDUM(S) AND HAVE MADE THE NECESSARY REVISIONS TO M PROPOSAL, PLANS AND/OR SPECIFICATION, ETC. ADDENDUM NO. S: NO. 1 ✓ NO. 2 NO. 3 NO. 4 NO. 5 I UNDERSTAND THAT FAILURE TO CONFIRM THE RECEIPT OF THE ADDENDUM(S) MAY BE CAUSE FOR REJECTION OF BIDS. VENDOR MUST CLEARLY UNDERSTAND THAT ANY VERBAL REPRESENTATION MADE OR ASSUMED TO BE MADE DURING ANY						

SEE REVERSE SIDE FOR TERMS AND CONDITIONS

SIGNATURE	TELEPHONE (304) 769-0202	DATE 4/2/10
TITLE Owner	FEIN 77-0674359	ADDRESS CHANGES TO BE NOTED ABOVE

WHEN RESPONDING TO RFQ, INSERT NAME AND ADDRESS IN SPACE ABOVE LABELED 'VENDOR'



State of West Virginia
 Department of Administration
 Purchasing Division
 2019 Washington Street East
 Post Office Box 50130
 Charleston, WV 25305-0130

Request for Quotation

RFQ NUMBER
BCF10090

PAGE
2

ADDRESS CORRESPONDENCE TO ATTENTION OF
ROBERTA WAGNER 304-558-0067

VENDOR

*323144159 304-769-0202
 AJ ALLEGHENY SYSTEMS LLC
 5036-A WASHINGTON STREET WEST

 CHARLESTON WV 25313

SHIP TO

HEALTH AND HUMAN RESOURCES
 VARIOUS LOCATIONS
 AS INDICATED BELOW

DATE PRINTED	TERMS OF SALE	SHIP VIA	F.O.B.	FREIGHT TERMS
03/25/2010				

BID OPENING DATE: 04/08/2010 BID OPENING TIME 01:30PM

LINE	QUANTITY	UOP	CAT NO	ITEM NUMBER	UNIT PRICE	AMOUNT
<p>ORAL DISCUSSION HELD BETWEEN VENDOR'S REPRESENTATIVES AND ANY STATE PERSONNEL IS NOT BINDING. ONLY THE INFORMATION ISSUED IN WRITING AND ADDED TO THE SPECIFICATIONS BY AN OFFICIAL ADDENDUM IS BINDING.</p> <p>..... <i>[Signature]</i> SIGNATURE <i>AJ-Allegheuy Systems LLC</i> COMPANY <i>4/2/2010</i> DATE</p> <p>NOTE: THIS ADDENDUM ACKNOWLEDGEMENT SHOULD BE SUBMITTED WITH THE BID.</p> <p>REV. 09/21/2009</p> <p>END OF ADDENDUM NO. 1</p>						

SEE REVERSE SIDE FOR TERMS AND CONDITIONS

SIGNATURE <i>[Signature]</i>	TELEPHONE (304) 769-0202	DATE 4/2/10
TITLE Owner	FEIN 77-0674359	ADDRESS CHANGES TO BE NOTED ABOVE

WHEN RESPONDING TO RFQ, INSERT NAME AND ADDRESS IN SPACE ABOVE LABELED 'VENDOR'



State of West Virginia
 Department of Administration
 Purchasing Division
 2019 Washington Street East
 Post Office Box 50130
 Charleston, WV 25305-0130

Request for Quotation

RFQ NUMBER
BCF10090

PAGE
3

ADDRESS CORRESPONDENCE TO ATTENTION OF
ROBERTA WAGNER 304-558-0067

VENDOR
*323144159 304-769-0202 AJ ALLEGHENY SYSTEMS LLC 5036-A WASHINGTON STREET WEST CHARLESTON WV 25313

SHIP TO
HEALTH AND HUMAN RESOURCES VARIOUS LOCATIONS AS INDICATED BELOW

DATE PRINTED	TERMS OF SALE	SHIP VIA	F.O.B.	FREIGHT TERMS
03/25/2010				

BID OPENING DATE: 04/08/2010 BID OPENING TIME: 01:30PM

LINE	QUANTITY	UOP	CAT NO	ITEM NUMBER	UNIT PRICE	AMOUNT
0001	1	JB		425-68		
MOBILE, LATERAL, HIGH DENSITY FILING SYSTEM						
***** THIS IS THE END OF RFQ BCF10090 ***** TOTAL:						<u>48,981.00</u>

SEE REVERSE SIDE FOR TERMS AND CONDITIONS

SIGNATURE <i>Ch. Dahl</i>	TELEPHONE <i>(304) 769-0202</i>	DATE <i>4/2/10</i>
TITLE <i>Owner</i>	FEIN <i>77-0674359</i>	ADDRESS CHANGES TO BE NOTED ABOVE

WHEN RESPONDING TO RFQ, INSERT NAME AND ADDRESS IN SPACE ABOVE LABELED 'VENDOR'

Vendor Questions and Agency Responses
BCF10090 – McDowell County File System

✓ 1. This DHHR Field Office is in fact located in Welch, WV and not Phillippi, WV?

The address should be: 840 Virginia Ave, Welch, WV 24801

✓ 2. Should all Stationary shelving ranges be mounted on a welded base frame of the same height and construction as the movable carriages?

No, this is not a requirement.

✓ 3. Should said carriage be mounted on top of the rails that are used to guide the movable carriages so as to be securely fixed in place and established as the end range of the overall shelving system?

Yes

✓ 4. Being that this is a new construction, will it be required that the floor covering match the file room flooring exactly, as we should be able to procure said floor covering through the floor covering sub contractor?

Yes

✓ 5. Shouldn't all exposed edges of the file system deck have installed a stainless steel transitional ramp to prevent tripping hazard?

Yes

✓ 6. May the successful bidder arrange to install the rail and deck system a week or more ahead of the mobile carriages and shelving? This prevents the shelving contractor from creating unnecessary obstacles for the other contractors on site.

All efforts will be made to accommodate this request.


✓ 7. May the rail and deck be anchored to the concrete floor and leveled with steel shims?

Yes

Kompakt®

Mobile Storage Systems

Superior Performance for a Smart Investment

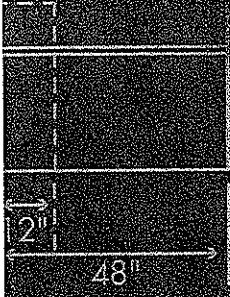

Kompakt

Mobile Storage Systems

KARDEX
ONE FOR ALL.
REMSTAR


www.KardexRemstar.com/Kompakt

Kompakt Mobile Storage


The high density KardexRemstar Kompakt mobile storage system allows organizations to reduce their floor space requirements in half or double their storage capacity in the existing floor space.

By mounting shelving, cabinets or racks on wheeled carriages which move on rails, all the wasted aisle space is eliminated. The operator simply opens an aisle to access the stored material when and where needed.

Save Up To 65% Floor Space

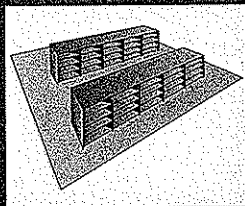


Before

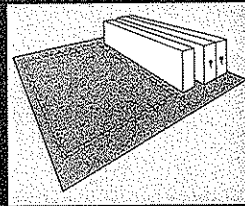


After

More Than Double Capacity

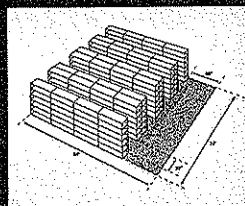


Before

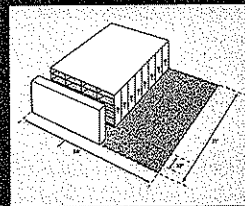

After

Increase Accuracy

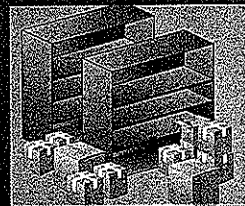

Before




After

Use New or Existing Cabinets or Shelving



Before

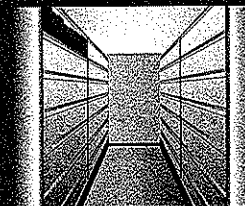

After


Why Choose KardexRemstar?

Unsurpassed reliability, performance and customer satisfaction levels have helped KardexRemstar become one of the foremost systems providers in North America for years!

For over 40 years KardexRemstar has designed and installed a wide range of high density automated storage and retrieval systems for leading companies, organizations and institutions around the world. Our systems are focused on providing customers with the best blend of space savings, increased productivity and ergonomic solutions to provide a fast Return on Investment (ROI).

The KardexRemstar Kompakt mobile storage system is designed to provide years of reliable performance. Compare the superior construction, service and breadth of high density automated storage and retrieval solutions provided by KardexRemstar and you will see the difference.

With over 160,000 successful installations worldwide, a customer for life is not only a KardexRemstar goal, it's a tradition!

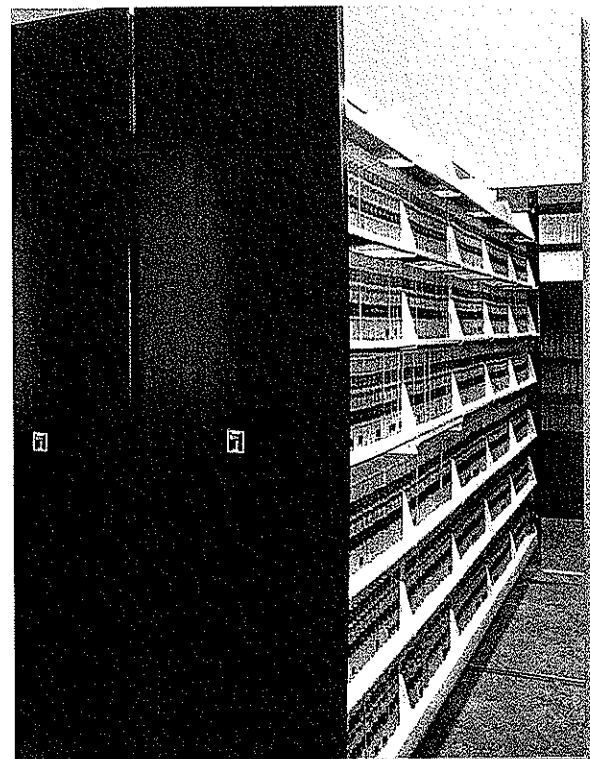

Superior Performance for a Smart Investment

Superior Performance For a Smart Investment...

The KardexRemstar Kompakt mobile storage system is designed, built, installed and maintained to meet your budget today and hit your financial returns tomorrow! Not all mobile storage systems are the same. You will feel and see the KardexRemstar Kompakt system differences.

Items Stored Can Include:

- 3-Ring Binders
- Artifacts
- Books
- Boxes
- Bulk Items
- Engineering Drawings
- Equipment
- Evidence
- File Folders (top or side tab)
- Film
- Garments
- Golf Bags
- Inventory
- Merchandise
- Multimedia
- Pharmaceuticals
- Secured Storage
- Sports & Athletic Equipment
- Supplies
- Weapons

End Panels

Powder coated 18 gauge steel, laminate, storage end frames... virtually anything is possible to meet your decor and storage requirements.

Three Models

Electric, Mechanical Assist and Manual driven models are available.


SafeSpace™ Family of Protection Systems

Aisle locks, touch bars, mechanical floor level safety, safety beams and other passive and active safety systems are available to protect your personnel and items.

SafeSpace

Resistance Detection

Automatically stops carriage movement when pressure is applied to any part of an electric moving system.

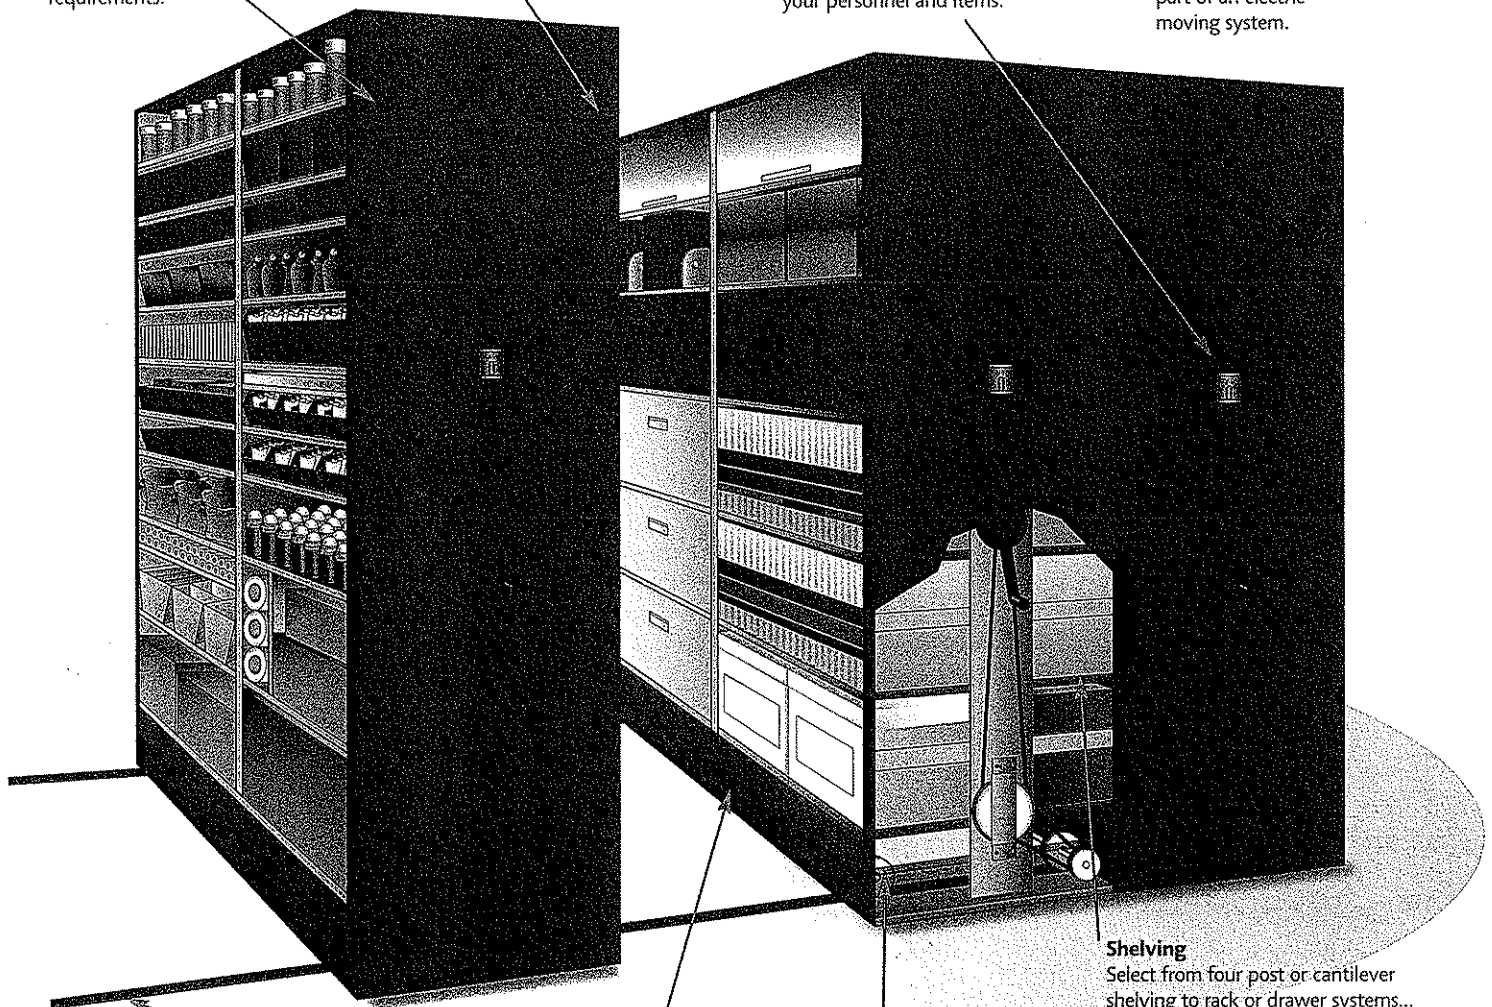

Rail & Deck

The rails and deck can be modified based on a building's structural requirements and needs.

Anti-Tip Protection

Carriage and rail design provides stability in all seismic active areas.

Carriages

Heavy duty construction designed to meet and exceed the weight and usage requirements.

Shelving

Select from four post or cantilever shelving to rack or drawer systems... new or existing... your storage requirements are easily met.

5" Carriage Wheels


All wheels on one side are driven. 5" diameter wheels with a full 5" contact bearing surface (actual O.D. - 5.38"). Double or center flanged heavy duty wheel construction meets or exceeds weight and usage requirements.

Kompakt Mobile Storage Systems

Electric Mobile Storage System

Designed to provide maximum ease of use, storage density and trouble free operation. KardexRemstar is proud to provide facilities with a storage solution designed to meet their short term budgets while providing the greatest long term return on investment available.


- Aisles can be accessed in as little as six seconds.
- Security options restrict access to the entire system or to any single aisle.
- A wide variety of standard and optional SafeSpace protection systems are available to help assure operator safety and material protection.
- Entire system (not components) are C-UL-US listed.

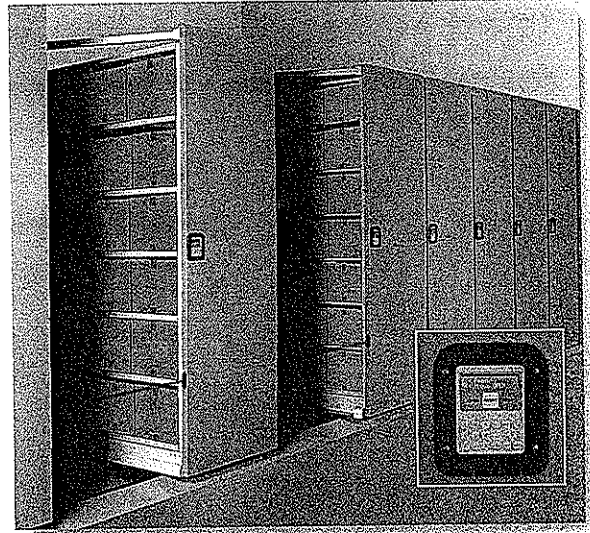

Mechanical Assist Mobile Storage System


Provides economical high-density storage wherever you need it. With an easy turn of the handle, this highly efficient system glides to position allowing the operator to move up to 10,000 pounds of stored items with just one pound of force.

- Moving an entire range of carriages take less effort than opening a standard file cabinet.
 - Six different gear ratios to reduce operator effort.
- Three handle styles meet your needs:
 - Single Handle
 - Three-Pronged
 - Space Saving Fold-Away
- SafeSpace Aisle Lock and mechanical floor level safety provides operators protection when in active aisles.
- Optional SafeSpace protection systems are available.

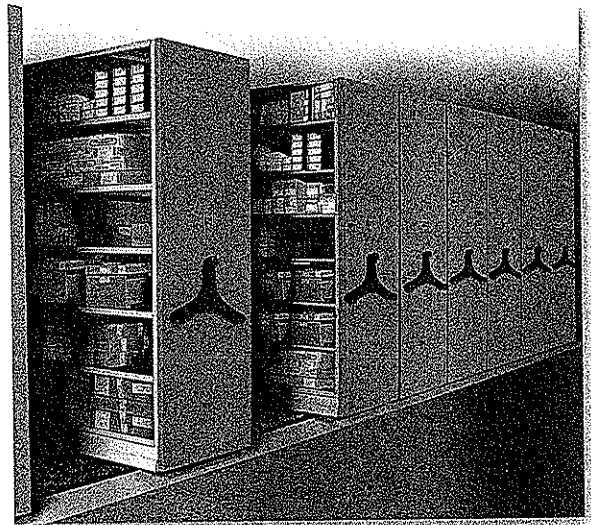

Manual Mobile Storage System

Delivers economical high density storage for light weight items for systems with 9 foot or shorter carriage systems. Operators simply move the carriages and they glide open for immediate access. Ideal for converting otherwise wasted space into a productive storage area.

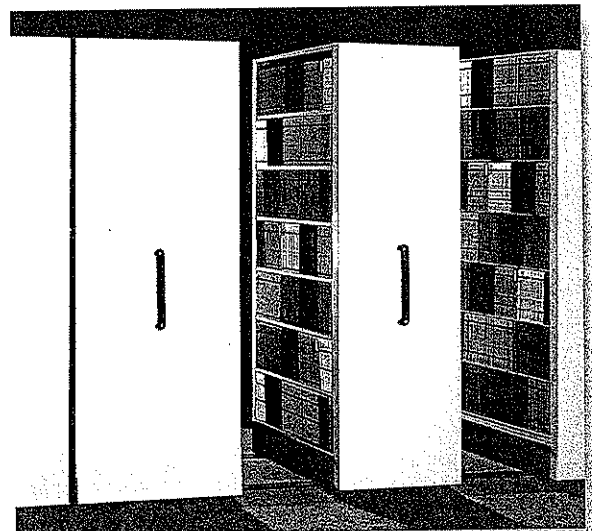

Accessories & Options

A Wide Range Of Design Options Include:

- Barrier Free Track
- Automatic Aisle Lighting
- Security Doors
- Seismic Anti-Tip
- Front & Rear Entry
- Meets Local Code Compliance Issues
- Design Around Structural Objects To Maximize Density

Storage Accessories & Options Include:

- Standard Shelving
- Weapons Racks
- Library Shelving
- Lateral Drawers
- Reference Shelves
- Security Drawers
- Garment Racks
- Hanging Art

SafeSpace Passive & Active Protection Systems:


- SafeSpace Resistance Detection System
(Any Pressure On A Carriage Will Stop System Motion)
- SafeSpace Safeties (Floor Or Waist)
- Aisle SafeSpace Lock
- Key-Locks
- Diagnostics Monitor

Software:

Manage everything from files to office items to inventory. Easily incorporates bar code scanning, magnetic strip identification, password control and RF identification.


Systems Design & Integration:

The KardexRemstar group can provide decades of experience in matching your organizations objectives of space savings, productivity, security and budget. An industry leading spectrum of automated storage and retrieval systems, software and design experience is only a phone call away.

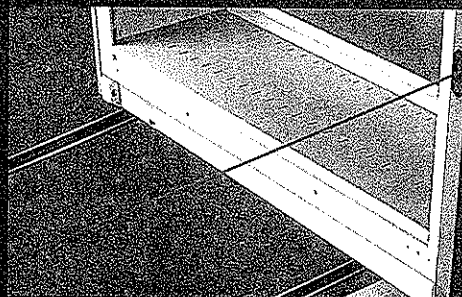


SafeSpace Family of Safety Systems

A myriad of state-of-the-art safety systems are available for all Kompakt mobile storage systems to protect both personnel and items.

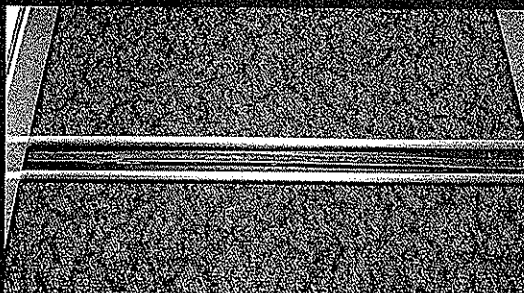

Barrier Free Track

Allows carts, wheelchairs and individuals easy access. Can also be decorative to match existing decor.

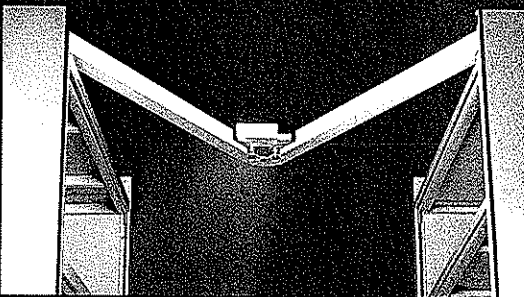

Code Compliance & Eliminate Obstructions

No matter what the issue: sprinklers, low ceilings, ducting, beams, support structures, etc. The Kompakt mobile storage system can be designed to maximize every inch of available space.




Automatic Aisle Lighting

As aisles open, lights activate to allow users full visibility for their tasks. Lights deactivate when not in use to save power and help support organizations LEED, sustainability and green programs.


Décor

From pragmatic to award winning, the Kompakt mobile storage system combines functionality with style to match your requirements.


Handles & Controls

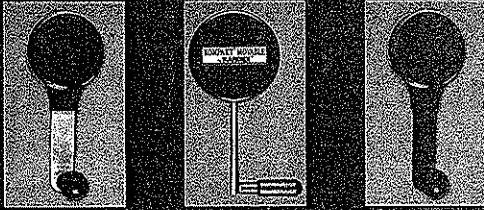

Mechanical Assist

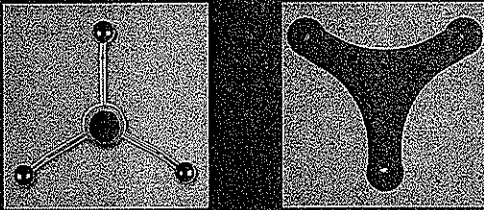

Mechanical Assist

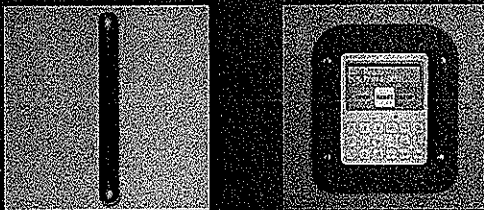


Manual


Electric

Security


Kompakt mobile storage systems provide multiple means to protect stored files, items and inventory.

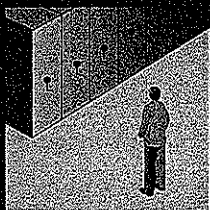


Closed Nature
Of System

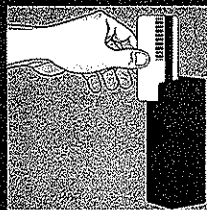


Magnetic
ID Lock

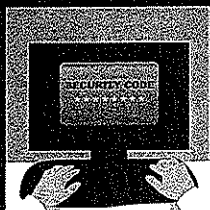

PC Access Via
Security Code

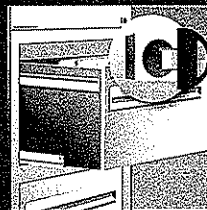


Lockable
Cabinets

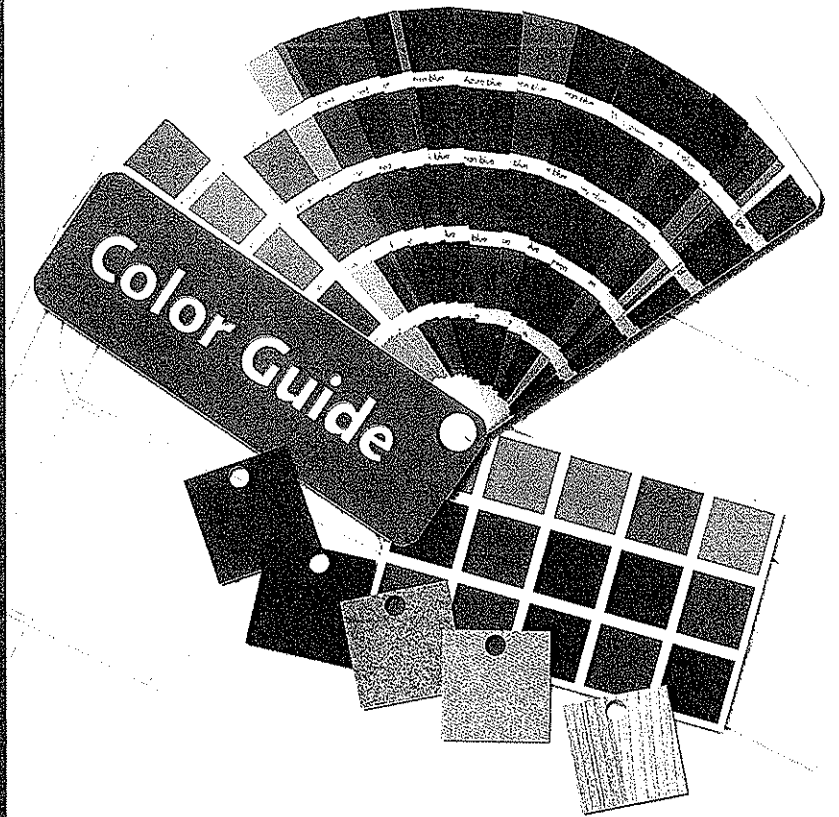

Customize to Match Your Decor

The KardexRemstar Kompakt system will fit into any work environment. The outside surface can be customized with laminates, fabric, decals, glass, stainless steel or steel painted any RAL color combination.

For free design tool: www.KardexRemstar.com/color


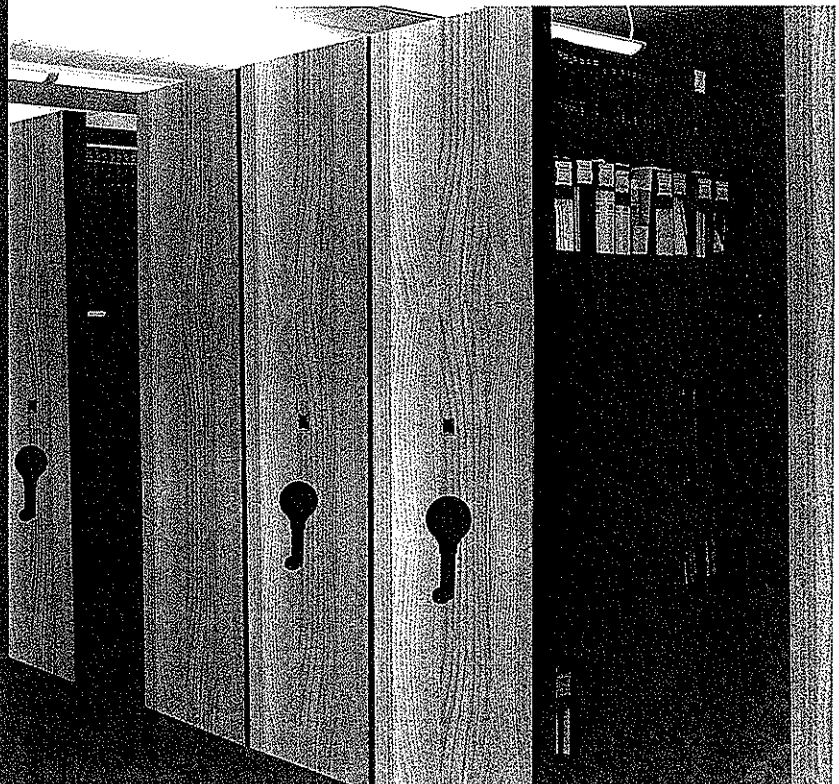


KardexRemstar Service Advantage

Over 475 factory trained, licensed technicians available with the parts you need when you need them... 24 hours per day, 7 days a week... this is a KardexRemstar service commitment to providing the largest service group in the industry!

KardexRemstar uses a combination of strategically located regional office based technicians, a central phone support staff, the extensive reach of our thoroughly invested dealer network combined with an immediate access to spare parts help protect your operations from losing valuable down time.

All KardexRemstar certified technicians must have passed rigorous training courses to achieve licensing and annual re-certification with a focus on safety, to assure the best quality nationwide support network for KardexRemstar equipment.

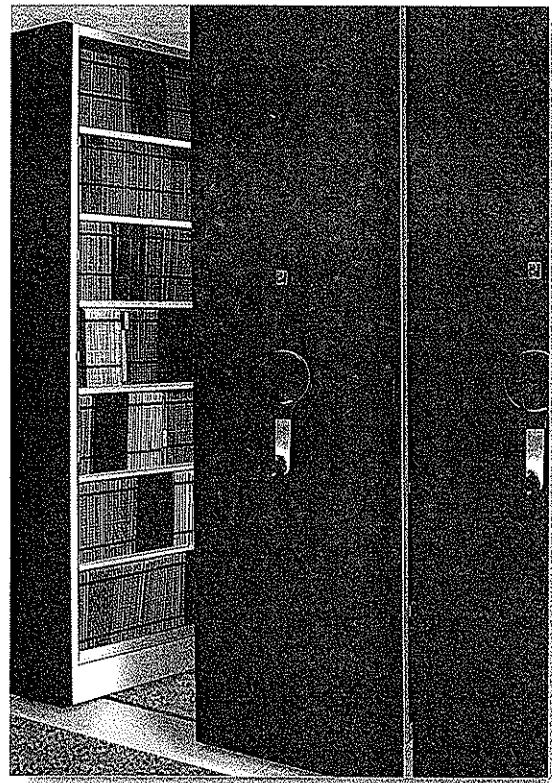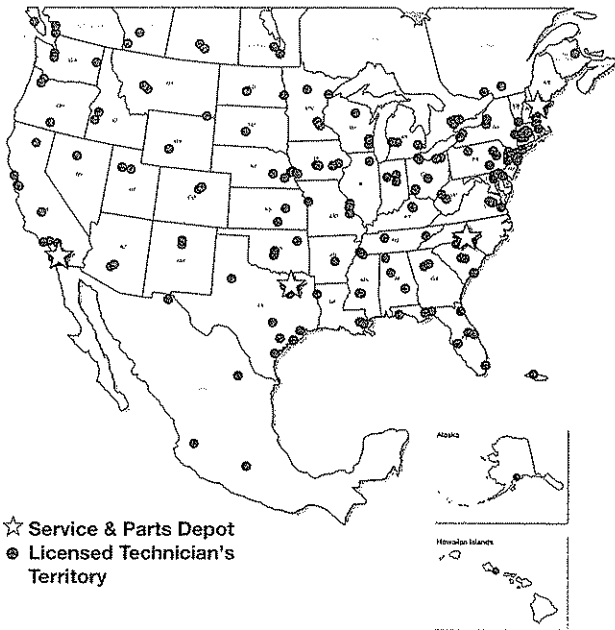

Customer Satisfaction

A customer for life is a KardexRemstar tradition, not a goal. The best indication of how your system will be handled is how a company treats all its customers.

Ask our customers! We are happy to provide an extensive list of leading companies and organizations that rely on KardexRemstar to keep their files and material accessible and operations efficient.


We welcome you to call and request an extensive Kompakt mobile storage system customer list or visit: www.KardexRemstar.com/Kompakt/Customers to hear, read and see what users are saying about their experience!


Quality

Over 160,000 successful systems worldwide! KardexRemstar Kompakt Mobile storage systems are manufactured to assure the highest levels of quality and reliability. Our state-of-the-art worldwide manufacturing facilities help provide our customers with consistent quality and the benefits of volume producing. We are always delighted to provide guided tours of our facilities to any organization.


Warranty

Kompakt is installed by licensed KardexRemstar technicians and comes with a five year parts and one year labor warranty covering defective parts and a limited lifetime warranty on structural frames.

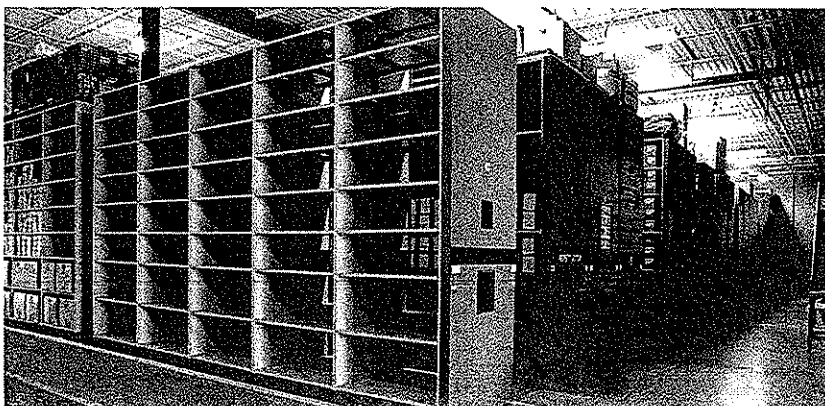

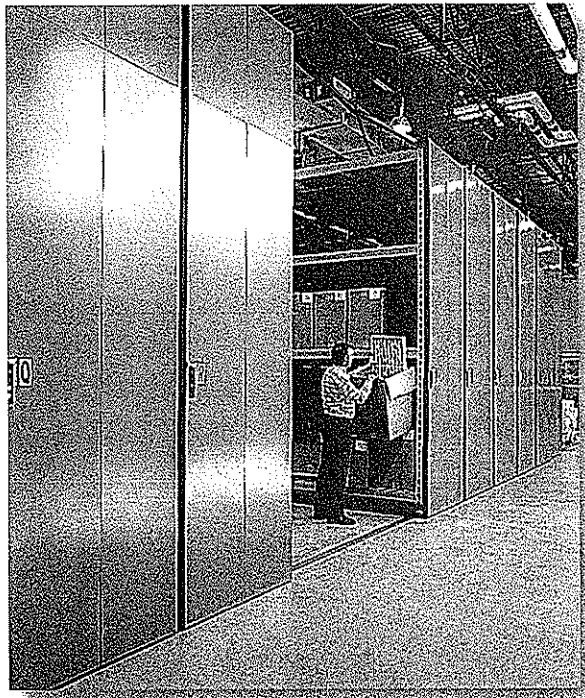

Advantages At A Glance

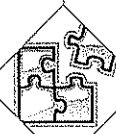

FREE Space Savings Analysis

Schedule a no cost/no obligation Space and Productivity Analysis at your facility by a local KardexRemstar representative to learn how a Kompakt mobile storage system can save you space, time and money and improve your overall business efficiency.



24-7 Customer Service

Hundreds of factory-trained, licensed technicians are available with the parts you need when you need them... 24 hours per day, 7 days a week... this is the KardexRemstar service commitment to providing the largest service group in our industry.



Comprehensive Suite of Software


KardexRemstar offers the largest range, and best supported software solutions in the industry. From our own suite of "plug & play" FastPic® software and middleware to customized solutions, KardexRemstar has been providing software solutions for decades.



CES Continuing Education

HSW (Health, Safety & Welfare) approved systems training and seminars are designed to educate organizations on how select and design storage requirements, meet sustainability and accessibility goals and requirements. Visit www.KardexRemstar.com/CES to learn more about AIA continuing education credits.

Kompakt Mobile Storage Systems Specifications				
		Electric	Mechanical Assist	Manual
CARRIAGE	Length	3 to 100 ft.	3 to 60 ft.	3 to 9 ft.
	Depth	15" to 60"	12" to 60"	12" to 60"
	Capacity Linear/ft Minimum	1000	1000	1000
	Gauge Steel	11	11	11
	Wheel Diameter	5" diameter wheels with a full 5" contact bearing surface (actual O.D. - 5.38").		
C-UL-US System		Yes	N/A	N/A

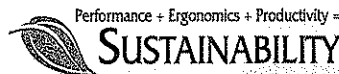

All specifications are nominal and subject to change without notice.

KARDEX
ONE FOR ALL.

41 Eisenhower Blvd
i



AJ-Allegheny Systems, LLC
5036A Washington Street, W
Charleston, WV 25313
P: (877) 855-5255 F: (304) 769-0203

FAX 207-854-1610
om

BID BOND

KNOW ALL MEN BY THESE PRESENTS, That we, the undersigned, AJ-Allegheny Systems LLC
of Charleston, WV, as Principal, and Western Surety
Co. of Sioux Falls SD, a corporation organized and existing under the laws of the State of South Dakota with its principal office in the City of Sioux Falls, as Surety, are held and firmly bound unto the State of West Virginia, as Obligee, in the penal sum of Twenty five hundred 2,500.00) for the payment of which, well and truly to be made, we jointly and severally bind ourselves, our heirs, administrators, executors, successors and assigns.

The Condition of the above obligation is such that whereas the Principal has submitted to the Purchasing Section of the Department of Administration a certain bid or proposal, attached hereto and made a part hereof, to enter into a contract in writing for Installation of movable filing system.

NOW THEREFORE,

(a) If said bid shall be rejected, or
(b) If said bid shall be accepted and the Principal shall enter into a contract in accordance with the bid or proposal attached hereto and shall furnish any other bonds and insurance required by the bid or proposal, and shall in all other respects perform the agreement created by the acceptance of said bid, then this obligation shall be null and void, otherwise this obligation shall remain in full force and effect. It is expressly understood and agreed that the liability of the Surety for any and all claims hereunder shall, in no event, exceed the penal amount of this obligation as herein stated.

The Surety, for the value received, hereby stipulates and agrees that the obligations of said Surety and its bond shall be in no way impaired or affected by any extension of the time within which the Obligee may accept such bid, and said Surety does hereby waive notice of any such extension.

IN WITNESS WHEREOF, Principal and Surety have hereunto set their hands and seals, and such of them as are corporations have caused their corporate seals to be affixed hereunto and these presents to be signed by their proper officers, this 30th day of March, 2010.

Principal Corporate Seal

AJ-Allegheny Systems LLC
(Name of Principal)
By [Signature]
(Must be President or Vice President)
President
(Title)

Surety Corporate Seal

Western Surety Co.
(Name of Surety)
[Signature]
Attorney-in-Fact

IMPORTANT - Surety executing bonds must be licensed in West Virginia to transact surety insurance. Raised corporate seals must be affixed, a power of attorney must be attached.

Western Surety Company

POWER OF ATTORNEY - CERTIFIED COPY

Bond No. 70895226

Know All Men By These Presents, that WESTERN SURETY COMPANY, a corporation duly organized and existing under the laws of the State of South Dakota, and having its principal office in Sioux Falls, South Dakota (the "Company"), does by these presents make, constitute and appoint Susan Eileen Kerns

its true and lawful attorney(s)-in-fact, with full power and authority hereby conferred, to execute, acknowledge and deliver for and on its behalf as Surety, bonds for:

Principal: A J Allegheny Systems, LLC

Obligee: State of West Virginia

Amount: \$500,000.00

and to bind the Company thereby as fully and to the same extent as if such bonds were signed by the Senior Vice President, sealed with the corporate seal of the Company and duly attested by its Secretary, hereby ratifying and confirming all that the said attorney(s)-in-fact may do within the above stated limitations. Said appointment is made under and by authority of the following bylaw of Western Surety Company which remains in full force and effect.

"Section 7. All bonds, policies, undertakings, Powers of Attorney or other obligations of the corporation shall be executed in the corporate name of the Company by the President, Secretary, any Assistant Secretary, Treasurer, or any Vice President or by such other officers as the Board of Directors may authorize. The President, any Vice President, Secretary, any Assistant Secretary, or the Treasurer may appoint Attorneys in Fact or agents who shall have authority to issue bonds, policies, or undertakings in the name of the Company. The corporate seal is not necessary for the validity of any bonds, policies, undertakings, Powers of Attorney or other obligations of the corporation. The signature of any such officer and the corporate seal may be printed by facsimile."

All authority hereby conferred shall expire and terminate, without notice, unless used before midnight of July 8 2010, but until such time shall be irrevocable and in full force and effect.

In Witness Whereof, Western Surety Company has caused these presents to be signed by its Senior Vice President, Paul T. Bruflat, and its corporate seal to be affixed this 8th day of April, 2010.




WESTERN SURETY COMPANY

Paul T. Bruflat

Paul T. Bruflat, Senior Vice President

STATE OF SOUTH DAKOTA }
COUNTY OF MINNEHAHA } ss

On this 8th day of April, in the year 2010, before me, a notary public, personally appeared Paul T. Bruflat, who being to me duly sworn, acknowledged that he signed the above Power of Attorney as the aforesaid officer of WESTERN SURETY COMPANY and acknowledged said instrument to be the voluntary act and deed of said corporation.

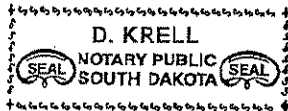

D. Krell

Notary Public - South Dakota

My Commission Expires November 30, 2012

I the undersigned officer of Western Surety Company, a stock corporation of the State of South Dakota, do hereby certify that the attached Power of Attorney is in full force and effect and is irrevocable, and furthermore, that Section 7 of the bylaws of the Company as set forth in the Power of Attorney is now in force.

In testimony whereof, I have hereunto set my hand and seal of Western Surety Company this 8th day of April, 2010.

WESTERN SURETY COMPANY

Paul T. Bruflat

Paul T. Bruflat, Senior Vice President


STATE OF West Virginia } ACKNOWLEDGMENT OF SURETY
COUNTY OF Kanawha } (Attorney-in-Fact) Bond No. 70895226

On this 30th day of March, 2010, before me, a notary public in and for said County, personally appeared Susan Eileen Kerns to me personally known and being by me duly sworn, did say, that he is the Attorney-in-Fact of WESTERN SURETY COMPANY, a corporation of Sioux Falls, South Dakota, created, organized and existing under and by virtue of the laws of the State of South Dakota, that the said instrument was executed on behalf of the said corporation by authority of its Board of Directors and that the said Susan Eileen Kerns acknowledges said instrument to be the free act and deed of said corporation and that he has authority to sign said instrument without affixing the corporate seal of said corporation.

IN WITNESS WHEREOF, I have hereunto subscribed my name and affixed my official seal at Charleston, West Virginia, the day and year last above written.

My commission expires May 31, 2017 Beverlee Audorff Notary Public

Form 106-4-2000

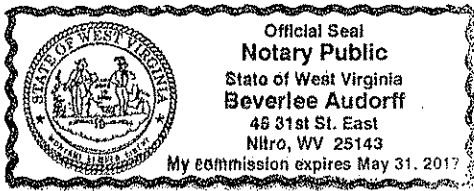

CONTRACTOR LICENSE

Authorized by the

West Virginia Contractor Licensing Board

Number: WV043846

Classification:

SPECIALTY


AJ-ALLEGHENY SYSTEMS LLC
DBA AJ-ALLEGHENY SYSTEMS LLC
5036-A WASHINGTON ST WEST
CHARLESTON, WV 25303

Date Issued

MARCH 25, 2010

Expiration Date

MARCH 25, 2011

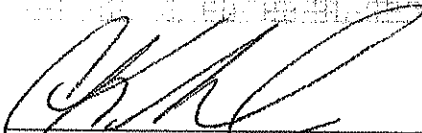

Authorized Company Signature



Chair, West Virginia Contractor
Licensing Board

**WEST VIRGINIA
CONTRACTOR
LICENSING
BOARD**

This license, or a copy thereof, must be posted in a conspicuous place at every construction site where work is being performed. This license number must appear in all advertisements, on all bid submissions and on all fully executed and binding contracts. This license cannot be assigned or transferred by licensee. Issued under provisions of West Virginia Code, Chapter 21, Article 11.



State of West Virginia
DRUG FREE WORKPLACE CONFORMANCE AFFIDAVIT
West Virginia Code §21-1D-5

STATE OF West Virginia
COUNTY OF Kenawha, TO-WIT:

I, Charles Saul, after being first duly sworn, depose and state as follows:


- 1. I am an employee of AJ Allegheny Systems; and,
(Company Name)
- 2. I do hereby attest that AJ Allegheny Systems
(Company Name)

maintains a valid written drug free workplace policy and that such policy is in compliance with **West Virginia Code §21-1D-5**.

The above statements are sworn to under the penalty of perjury.

AJ Allegheny Systems
(Company Name)
By: [Signature]
Title: Owner
Date: 3/30/2010

Taken, subscribed and sworn to before me this 30 day of March, 2010

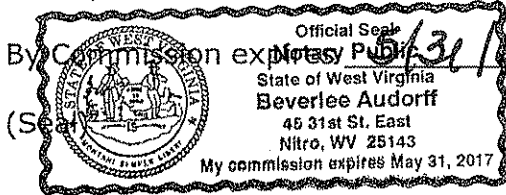

[Signature]
(Notary Public)

THIS AFFIDAVIT MUST BE SUBMITTED WITH THE BID IN ORDER TO COMPLY WITH WV CODE PROVISIONS. FAILURE TO INCLUDE THE AFFIDAVIT WITH THE BID SHALL RESULT IN DISQUALIFICATION OF THE BID.

State of West Virginia VENDOR PREFERENCE CERTIFICATE

Certification and application* is hereby made for Preference in accordance with *West Virginia Code*, §5A-3-37. (Does not apply to construction contracts). *West Virginia Code*, §5A-3-37, provides an opportunity for qualifying vendors to request (at the time of bid) preference for their residency status. Such preference is an evaluation method only and will be applied only to the cost bid in accordance with the *West Virginia Code*. This certificate for application is to be used to request such preference. The Purchasing Division will make the determination of the Resident Vendor Preference, if applicable.

1. **Application is made for 2.5% resident vendor preference for the reason checked:**
 Bidder is an individual resident vendor and has resided continuously in West Virginia for four (4) years immediately preceding the date of this certification; **or**,
 Bidder is a partnership, association or corporation resident vendor and has maintained its headquarters or principal place of business continuously in West Virginia for four (4) years immediately preceding the date of this certification; **or** 80% of the ownership interest of Bidder is held by another individual, partnership, association or corporation resident vendor who has maintained its headquarters or principal place of business continuously in West Virginia for four (4) years immediately preceding the date of this certification; **or**,
 Bidder is a nonresident vendor which has an affiliate or subsidiary which employs a minimum of one hundred state residents and which has maintained its headquarters or principal place of business within West Virginia continuously for the four (4) years immediately preceding the date of this certification; **or**,
2. **Application is made for 2.5% resident vendor preference for the reason checked:**
 Bidder is a resident vendor who certifies that, during the life of the contract, on average at least 75% of the employees working on the project being bid are residents of West Virginia who have resided in the state continuously for the two years immediately preceding submission of this bid; **or**,
3. **Application is made for 2.5% resident vendor preference for the reason checked:**
 Bidder is a nonresident vendor employing a minimum of one hundred state residents or is a nonresident vendor with an affiliate or subsidiary which maintains its headquarters or principal place of business within West Virginia employing a minimum of one hundred state residents who certifies that, during the life of the contract, on average at least 75% of the employees or Bidder's affiliate's or subsidiary's employees are residents of West Virginia who have resided in the state continuously for the two years immediately preceding submission of this bid; **or**,
4. **Application is made for 5% resident vendor preference for the reason checked:**
 Bidder meets either the requirement of both subdivisions (1) and (2) or subdivision (1) and (3) as stated above; **or**,
5. **Application is made for 3.5% resident vendor preference who is a veteran for the reason checked:**
 Bidder is an individual resident vendor who is a veteran of the United States armed forces, the reserves or the National Guard and has resided in West Virginia continuously for the four years immediately preceding the date on which the bid is submitted; **or**,
6. **Application is made for 3.5% resident vendor preference who is a veteran for the reason checked:**
 Bidder is a resident vendor who is a veteran of the United States armed forces, the reserves or the National Guard, if, for purposes of producing or distributing the commodities or completing the project which is the subject of the vendor's bid and continuously over the entire term of the project, on average at least seventy-five percent of the vendor's employees are residents of West Virginia who have resided in the state continuously for the two immediately preceding years.

Bidder understands if the Secretary of Revenue determines that a Bidder receiving preference has failed to continue to meet the requirements for such preference, the Secretary may order the Director of Purchasing to: (a) reject the bid; or (b) assess a penalty against such Bidder in an amount not to exceed 5% of the bid amount and that such penalty will be paid to the contracting agency or deducted from any unpaid balance on the contract or purchase order.

By submission of this certificate, Bidder agrees to disclose any reasonably requested information to the Purchasing Division and authorizes the Department of Revenue to disclose to the Director of Purchasing appropriate information verifying that Bidder has paid the required business taxes, provided that such information does not contain the amounts of taxes paid nor any other information deemed by the Tax Commissioner to be confidential.

Under penalty of law for false swearing (West Virginia Code, §61-5-3), Bidder hereby certifies that this certificate is true and accurate in all respects; and that if a contract is issued to Bidder and if anything contained within this certificate changes during the term of the contract, Bidder will notify the Purchasing Division in writing immediately.

Bidder: A.T. Allegheny Systems LLC Signed: [Signature]
 Date: 4/2/2010 Title: Owner

*Check any combination of preference consideration(s) indicated above, which you are entitled to receive.

STATE OF WEST VIRGINIA
Purchasing Division

PURCHASING AFFIDAVIT

West Virginia Code §5A-3-10a states: No contract or renewal of any contract may be awarded by the state or any of its political subdivisions to any vendor or prospective vendor when the vendor or prospective vendor or a related party to the vendor or prospective vendor is a debtor and the debt owed is an amount greater than one thousand dollars in the aggregate.

DEFINITIONS:

"Debt" means any assessment, premium, penalty, fine, tax or other amount of money owed to the state or any of its political subdivisions because of a judgment, fine, permit violation, license assessment, defaulted workers' compensation premium, penalty or other assessment presently delinquent or due and required to be paid to the state or any of its political subdivisions, including any interest or additional penalties accrued thereon.

"Debtor" means any individual, corporation, partnership, association, limited liability company or any other form or business association owing a debt to the state or any of its political subdivisions. "Political subdivision" means any county commission; municipality; county board of education; any instrumentality established by a county or municipality; any separate corporation or instrumentality established by one or more counties or municipalities, as permitted by law; or any public body charged by law with the performance of a government function or whose jurisdiction is coextensive with one or more counties or municipalities. "Related party" means a party, whether an individual, corporation, partnership, association, limited liability company or any other form or business association or other entity whatsoever, related to any vendor by blood, marriage, ownership or contract through which the party has a relationship of ownership or other interest with the vendor so that the party will actually or by effect receive or control a portion of the benefit, profit or other consideration from performance of a vendor contract with the party receiving an amount that meets or exceeds five percent of the total contract amount.

EXCEPTION: The prohibition of this section does not apply where a vendor has contested any tax administered pursuant to chapter eleven of this code, workers' compensation premium, permit fee or environmental fee or assessment and the matter has not become final or where the vendor has entered into a payment plan or agreement and the vendor is not in default of any of the provisions of such plan or agreement.

Under penalty of law for false swearing (*West Virginia Code §61-5-3*), it is hereby certified that the vendor affirms and acknowledges the information in this affidavit and is in compliance with the requirements as stated.

WITNESS THE FOLLOWING SIGNATURE

Vendor's Name: AJ-Allegheny Systems, LLC

Authorized Signature: [Signature] Date: 4/2/2010

State of West Virginia

County of Kanawha, to-wit:

Taken, subscribed, and sworn to before me this 2nd day of April, 2010

My Commission expires Feb 25, 2018

AFFIX SEAL HERE

NOTARY PUBLIC

[Signature: April Lynn Snodgrass]

