


F A X

Shuck Construction Company, LLC

412 Fairmont Ave. Suite 2
Fairmont, WV 26554
304-816-0207

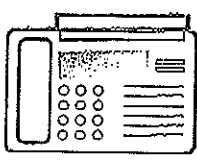

To: Department of Administration Purchasing
Attn: Tara Lyle
Fax number: 304-558-3970

From: Angela
Fax number: 304-366-9407

Date: 1/5/2011

Regarding:
RFQ NO. : VNF1009

Pages: 32 including cover

Comments:

To whom it may concern,

SEALED BID

BUYER:-----TL/FILE 32-----

REQ. NO.:-----VNF1009-----

BID OPENING DATE:-----01/05/2011-----

BID OPENING TIME:-----1:30 PM-----

Thanks,

Angela M. Tutalo

Angela M. Tutalo

PS. Mailed original 1-5-11

RECEIVED
2011 JAN -5 P 12:45
DEPARTMENT OF ADMINISTRATION
PURCHASING DIVISION
STATE OF WV

SEALED BID

BUYER:-----TL/FILE 32-----

REQ. NO.:-----VNF1009-----

BID OPENING DATE:-----01/05/2011-----

BID OPENING TIME:-----1:30 PM-----

Agency WV Purchasing Division
REQ.P.O#VNF1009

BID BOND

KNOW ALL MEN BY THESE PRESENTS, That we, the undersigned, Shuck Construction Company LLC
of Fairmont, WV, as Principal, and Old Republic Surety Company
of Milwaukee, WI, a corporation organized and existing under the laws of the State of
WI with its principal office in the City of Milwaukee, as Surety, are held and firmly bound unto the State
of West Virginia, as Obligee, in the penal sum of Five Percent of Amount Bid (\$ 5%) for the payment of which,
well and truly to be made, we jointly and severally bind ourselves, our heirs, administrators, executors, successors and assigns.

The Condition of the above obligation is such that whereas the Principal has submitted to the Purchasing Section of the
Department of Administration a certain bid or proposal, attached hereto and made a part hereof, to enter into a contract in writing for
AC work at Veterans Nursing Facility, Clarksburg, WV


NOW THEREFORE,

- (a) If said bid shall be rejected, or
- (b) If said bid shall be accepted and the Principal shall enter into a contract in accordance with the bid or proposal attached hereto and shall furnish any other bonds and insurance required by the bid or proposal, and shall in all other respects perform the agreement created by the acceptance of said bid, then this obligation shall be null and void, otherwise this obligation shall remain in full force and effect. It is expressly understood and agreed that the liability of the Surety for any and all claims hereunder shall, in no event, exceed the penal amount of this obligation as herein stated.

The Surety, for the value received, hereby stipulates and agrees that the obligations of said Surety and its bond shall be in no way impaired or affected by any extension of the time within which the Obligee may accept such bid, and said Surety does hereby waive notice of any such extension.


IN WITNESS WHEREOF, Principal and Surety have hereunto set their hands and seals, and such of them as are corporations have caused their corporate seals to be affixed hereunto and these presents to be signed by their proper officers, this
5th day of January, 2011

Principal Corporate Seal

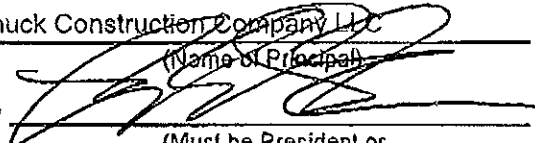Shuck Construction Company LLC
(Name of Principal)
By: 
(Must be President or Vice President)

(Title)

Surety Corporate Seal

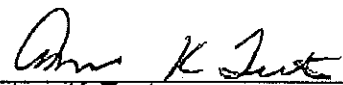Old Republic Surety Company
(Name of Surety)
By: 
Andrew K. Teeter Attorney-in-Fact

IMPORTANT - Surety executing bonds must be licensed in West Virginia to transact surety insurance. Corporate seals must be affixed, and a power of attorney must be attached.

ACKNOWLEDGEMENTS

Acknowledgement by Principal if Individual or Partnership


1. STATE OF West Virginia

2. County of Marion to-wit:

3. I, Tammy Cunningham, a Notary Public in and for the

4. county and state aforesaid, do hereby certify that Roy E Shuck II
whose name is signed to the foregoing writing, has this day acknowledged the same before me in my said county.

5. Given under my hand and seal this 7 day of January

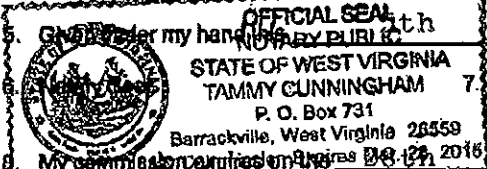6.  Tammy Cunningham
(Notary Public)


Acknowledgement by Principal if Corporation

9. STATE OF West Virginia

10. County of _____ to-wit:

11. I, _____, a Notary Public in and for the

12. county and state aforesaid, do hereby certify that _____

13. who as, _____ signed the foregoing writing for

14. _____ a corporation,
has this day, in my said county, before me, acknowledged the said writing to be the act and deed of the said corporation.

15. Given under my hand this 5th day of January, 2011

16. Notary Seal _____

17. _____
(Notary Public)

18. My commission expires on the _____ day of _____

Acknowledgement by Surety

19. STATE OF West Virginia

20. County of Kanawha to-wit:


21. I, Pamela V. Lanham, a Notary Public in and for the

22. county and state aforesaid, do hereby certify that Andrew K. Teeter

23. who as, Attorney-In-Fact signed the foregoing writing for

24. Old Republic Surety Company a corporation,
has this day, in my said county, before me, acknowledged the said writing to be the act and deed of the said corporation.

25. Given under my hand and seal this 5th day of January, 2011

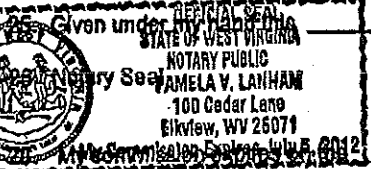26.  Pamela V. Lanham
(Notary Public)

27. Pamela V. Lanham
(Notary Public)

28. My commission expires on the 5th day of July, 2012

Sufficiency in Form and Manner Of Execution Approved

Attorney General

This _____ day of _____

By _____ (Assistant Attorney General)

★ OLD REPUBLIC SURETY COMPANY

POWER OF ATTORNEY

KNOW ALL MEN BY THESE PRESENTS: That OLD REPUBLIC SURETY COMPANY, a Wisconsin stock insurance corporation, does make, constitute and appoint:

ANDREW K. TEETER, KIMBERLY L. MILES, DOUGLAS P. TAYLOR, DONNA J. PRICE, OF CHARLESTON, WV

its true and lawful Attorney(s)-in-Fact, with full power and authority, not exceeding \$10,000,000, for and on behalf of the company as surety, to execute and deliver and affix the seal of the company thereto (if a seal is required), bonds, undertakings, recognizances or other written obligations in the nature thereof, (other than bail bonds, bank depository bonds, mortgage deficiency bonds, mortgage guaranty bonds, guarantees of installment paper and note guaranty bonds, self-insurance workers compensation bonds guaranteeing payment of benefits, asbestos abatement contract bonds, waste management bonds, hazardous waste remediation bonds or black lung bonds), as follows:

ALL WRITTEN INSTRUMENTS, IN AN AMOUNT NOT TO EXCEED AN AGGREGATE OF FIVE MILLION DOLLARS (\$5,000,000) ----- FOR ANY SINGLE OBLIGATION, REGARDLESS OF THE NUMBER OF INSTRUMENTS ISSUED FOR THE OBLIGATION

and to bind OLD REPUBLIC SURETY COMPANY thereby, and all of the acts of said Attorneys-in-Fact, pursuant to these presents, are ratified and confirmed. This document is not valid unless printed on colored background and is multi-colored. This appointment is made under and by authority of the board of directors at a special meeting held on February 18, 1982. This Power of Attorney is signed and sealed by facsimile under and by the authority of the following resolutions adopted by the board of directors of the OLD REPUBLIC SURETY COMPANY on February 18, 1982.


RESOLVED that the president, any vice-president or assistant vice president in conjunction with the secretary or any assistant secretary, may appoint attorneys-in-fact or agents with authority as defined or limited in the instrument evidencing the appointment in each case, for and on behalf of the company to execute and deliver and affix the seal of the company to bonds, undertakings, recognizances, and suretyship obligations of all kinds; and said officers may remove any such attorney-in-fact or agent and revoke any Power of Attorney previously granted to such person.

RESOLVED FURTHER that any bond, undertaking, recognizance, or suretyship obligation shall be valid and binding upon the Company

- (i) when signed by the president, any vice president or assistant vice president, and attested and sealed (if a seal be required) by any secretary or assistant secretary; or
- (ii) when signed by the president, any vice president or assistant vice president, secretary or assistant secretary, and countersigned and sealed (if a seal be required) by a duly authorized attorney-in-fact or agent; or
- (iii) when duly executed and sealed (if a seal be required) by one or more attorneys-in-fact or agents pursuant to and within the limits of the authority evidenced by the Power of Attorney issued by the company to such person or persons.

RESOLVED FURTHER that the signature of any authorized officer and the seal of the company may be affixed by facsimile to any Power of Attorney or certification thereof authorizing the execution and delivery of any bond, undertaking, recognizance, or other suretyship obligations of the company, and such signature and seal when so used shall have the same force and effect as though manually affixed.

IN WITNESS WHEREOF, OLD REPUBLIC SURETY COMPANY has caused these presents to be signed by its proper officer, and its corporate seal to be affixed this 19TH day of MAY, 2010.

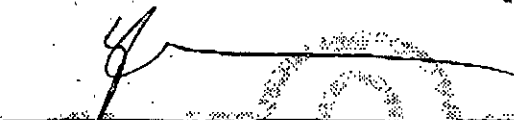

Assistant Secretary




OLD REPUBLIC SURETY COMPANY




President

STATE OF WISCONSIN, COUNTY OF WAUKESHA - SS

On this 19TH day of MAY, 2010, personally came before me, GERALD C. LEACH, and RICK A. JOHNSON to me known to be the individuals and officers of the OLD REPUBLIC SURETY COMPANY who executed the above instrument, and they each acknowledged the execution of the same, and being by me duly sworn, did severally depose and say that they are said officers of the corporation aforesaid, and that the seal affixed to the above instrument is the seal of the corporation, and that said corporate seal and their signatures as such officers were duly affixed and subscribed to the said instrument by the authority of the board of directors of said corporation.

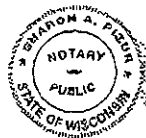



Notary Public
My commission expires: 12/02/2012

CERTIFICATE


I, the undersigned, assistant secretary of the OLD REPUBLIC SURETY COMPANY, a Wisconsin corporation, CERTIFY that the foregoing and attached Power of Attorney remains in full force and has not been revoked; and furthermore, that the Resolutions of the board of directors set forth in the Power of Attorney, are now in force.

27-0200



Signed and sealed at the City of Brookfield, WI this 5th day of January, 2011

WELLS FARGO INS SVCS OF WV INC

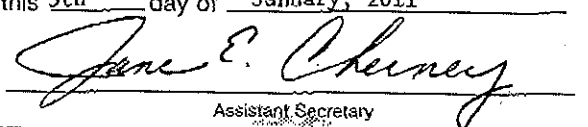

Assistant Secretary

THIS DOCUMENT HAS A COLORED BACKGROUND AND IS MULTI-COLORED ON THE FACE. THE COMPANY LOGO APPEARS ON THE BACK OF THIS DOCUMENT AS A WATERMARK. IF THESE FEATURES ARE ABSENT, THIS DOCUMENT IS VOID.

RFQ No. VNF1009

STATE OF WEST VIRGINIA
Purchasing Division

PURCHASING AFFIDAVIT

West Virginia Code §5A-3-10a states: No contract or renewal of any contract may be awarded by the state or any of its political subdivisions to any vendor or prospective vendor when the vendor or prospective vendor or a related party to the vendor or prospective vendor is a debtor and the debt owed is an amount greater than one thousand dollars in the aggregate.

DEFINITIONS:

"Debt" means any assessment, premium, penalty, fine, tax or other amount of money owed to the state or any of its political subdivisions because of a judgment, fine, permit violation, license assessment, defaulted workers' compensation premium, penalty or other assessment presently delinquent or due and required to be paid to the state or any of its political subdivisions, including any interest or additional penalties accrued thereon.

"Debtor" means any individual, corporation, partnership, association, limited liability company or any other form or business association owing a debt to the state or any of its political subdivisions. "Political subdivision" means any county, commission, municipality, county board of education; any instrumentality established by a county or municipality; any separate corporation or instrumentality established by one or more counties or municipalities, as permitted by law; or any public body charged by law with the performance of a government function or whose jurisdiction is coextensive with one or more counties or municipalities. "Related party" means a party, whether an individual, corporation, partnership, association, limited liability company or any other form or business association or other entity whatsoever, related to any vendor by blood, marriage, ownership or contract through which the party has a relationship of ownership or other interest with the vendor so that the party will actually or by effect receive or control a portion of the benefit, profit or other consideration from performance of a vendor contract with the party receiving an amount that meets or exceeds five percent of the total contract amount.

EXCEPTION: The prohibition of this section does not apply where a vendor has contested any tax administered pursuant to chapter eleven of this code, workers' compensation premium, permit fee or environmental fee or assessment and the matter has not become final or where the vendor has entered into a payment plan or agreement and the vendor is not in default of any of the provisions of such plan or agreement.

Under penalty of law for false swearing (*West Virginia Code §81-5-3*), it is hereby certified that the vendor affirms and acknowledges the information in this affidavit and is in compliance with the requirements as stated.

WITNESS THE FOLLOWING SIGNATURE

Vendor's Name: Shuck Construction Company, LLC

Authorized Signature: *Angela M. Tuttle* Date: 1/5/11

State of WV


County of Marion, to-wit:

Taken, subscribed, and sworn to before me this 5 day of January, 2011.

My Commission expires Mar 28, 2015.

AFFIX SEAL HERE

NOTARY PUBLIC *Tammy Cunningham*

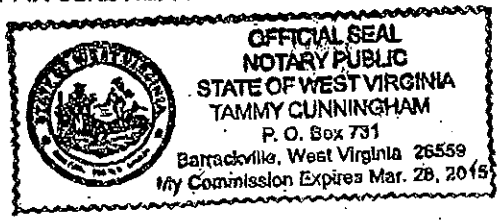



**State of West Virginia
DRUG FREE WORKPLACE CONFORMANCE AFFIDAVIT
West Virginia Code §21-1D-5**

STATE OF West Virginia

COUNTY OF Marion, TO-WIT:

I, Angela Tutalo, after being first duly sworn, depose and state as follows:

- 1. I am an employee of Shuck Construction Co., LLC; and,
(Company Name)
- 2. I do hereby attest that Shuck Construction Company, LLC
(Company Name)

maintains a valid written drug free workplace policy and that such policy is in compliance with **West Virginia Code §21-1D-5**.

The above statements are sworn to under the penalty of perjury.

Shuck Construction Company, LLC
(Company Name)


By: Angela M. Tutalo

Title: Contracts Manager

Date: 1/5/11

Taken, subscribed and sworn to before me this 5th day of January 2011

By Commission expires Mar 28, 2015

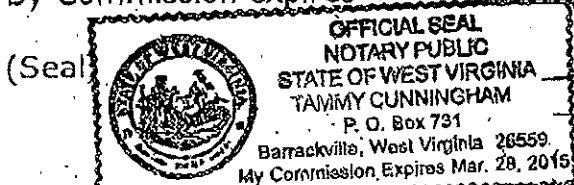

Tammy Cunningham
(Notary Public)

THIS AFFIDAVIT MUST BE SUBMITTED WITH THE BID IN ORDER TO COMPLY WITH WV CODE PROVISIONS. FAILURE TO INCLUDE THE AFFIDAVIT WITH THE BID SHALL RESULT IN DISQUALIFICATION OF THE BID.



State of West Virginia
 Department of Administration
 Purchasing Division
 2019 Washington Street East
 Post Office Box 50130
 Charleston, WV 25305-0130

Request for Quotation

VNF1009

1

ADDRESS CORRESPONDENCE TO ATTENTION OF
 TARA LYLE
 304-558-2544

PROPERTY

RFQ COPY
 TYPE NAME/ADDRESS HERE

Shuck Construction Co., LLC
 412 Fairmont Ave., Suite 2
 Fairmont, WV 26554

PROPERTY

DIVISION OF VETERANS AFFAIRS
 VETERANS NURSING FACILITY
 ONE FREEDOMS WAY
 CLARKSBURG, WV
 26301 304-627-2415

DATE PRINTED	TERMS OF SALE	SHIP VIA	FOB	FREIGHT TERMS
12/02/2010				

BID OPENING DATE: 01/05/2011 BID OPENING TIME 01:30PM

LINE	QUANTITY	UOP	CAT NO	ITEM NUMBER	UNIT PRICE	AMOUNT
001	1	JB		031-03		
<p>***** PLEASE NOTE A MANDATORY PRE-BID CONFERENCE WILL BE HELD ON 12/15/2010 AT 10:00 AM AT THE WV VETERANS NURSING FACILITY LOCATED AT ONE FREEDOMS WAY CLARKSBURG, WV 26301. ***** PLEASE NOTE THE DRUG FREE WORKPLACE AFFIDAVIT AND BID BOND ARE REQUIRED WITH BID SUBMISSION. *****</p> <p>AIR CONDITIONERS, COMMERCIAL</p> <p>MANDATORY PRE-BID</p> <p>A MANDATORY PRE-BID WILL BE HELD ON 12/15/2010 AT 10:00 AM AT THE WV VETERANS NURSING FACILITY LOCATED AT ONE FREEDOMS WAY CLARKSBURG, WV 26301. ALL INTERESTED PARTIES ARE REQUIRED TO ATTEND THIS MEETING FAILURE TO ATTEND THE MANDATORY PRE-BID SHALL RESULT IN DISQUALIFICATION OF THE BID. NO ONE PERSON MAY REPRESENT MORE THAN ONE BIDDER.</p> <p>AN ATTENDANCE SHEET WILL BE MADE AVAILABLE FOR ALL POTENTIAL BIDDERS TO COMPLETE. THIS WILL SERVE AS THE OFFICIAL DOCUMENT VERIFYING ATTENDANCE AT THE MANDATORY PRE-BID. FAILURE TO PROVIDE YOUR COMPANY AND REPRESENTATIVE NAME ON THE ATTENDANCE SHEET WILL RESULT IN DISQUALIFICATION OF THE BID. THE STATE WILL NOT ACCEPT ANY OTHER DOCUMENTATION TO VERIFY ATTENDANCE. THE BIDDER IS RESPONSIBLE FOR ENSURING THEY HAVE</p>						

SEE REVERSE SIDE FOR TERMS AND CONDITIONS

SIGNATURE: TELEPHONE: 304-816-0207 DATE: 1/5/11

TITLE: Owner FEIN: 55-0780688 ADDRESS CHANGES TO BE NOTED ABOVE

WHEN RESPONDING TO RFQ, INSERT NAME AND ADDRESS IN SPACE ABOVE LABELED 'VENDOR'

GENERAL TERMS & CONDITIONS REQUEST FOR QUOTATION (RFQ) AND REQUEST FOR PROPOSAL (RFP)

1. Awards will be made in the best interest of the State of West Virginia.
 2. The State may accept or reject in part, or in whole, any bid.
 3. Prior to any award, the apparent successful vendor must be properly registered with the Purchasing Division and have paid the required \$125 fee.
 4. All services performed or goods delivered under State Purchase Order/Contracts are to be continued for the term of the Purchase Order/Contracts, contingent upon funds being appropriated by the Legislature or otherwise being made available. In the event funds are not appropriated or otherwise available for these services or goods this Purchase Order/Contract becomes void and of no effect after June 30.
 5. Payment may only be made after the delivery and acceptance of goods or services.
 6. Interest may be paid for late payment in accordance with the *West Virginia Code*.
 7. Vendor preference will be granted upon written request in accordance with the *West Virginia Code*.
 8. The State of West Virginia is exempt from federal and state taxes and will not pay or reimburse such taxes.
 9. The Director of Purchasing may cancel any Purchase Order/Contract upon 30 days written notice to the seller.
 10. The laws of the State of West Virginia and the *Legislative Rules* of the Purchasing Division shall govern the purchasing process.
 11. Any reference to automatic renewal is hereby deleted. The Contract may be renewed only upon mutual written agreement of the parties.
 12. **BANKRUPTCY:** In the event the vendor/contractor files for bankruptcy protection, the State may deem this contract null and void, and terminate such contract without further order.
 13. **HIPAA BUSINESS ASSOCIATE ADDENDUM:** The West Virginia State Government HIPAA Business Associate Addendum (BAA), approved by the Attorney General, is available online at www.state.wv.us/admin/purchase/vrc/hipaa.htm and is hereby made part of the agreement. Provided that the Agency meets the definition of a Cover Entity (45 CFR §160.103) and will be disclosing Protected Health Information (45 CFR §160.103) to the vendor.
 14. **CONFIDENTIALITY:** The vendor agrees that he or she will not disclose to anyone, directly or indirectly, any such personally identifiable information or other confidential information gained from the agency, unless the individual who is the subject of the information consents to the disclosure in writing or the disclosure is made pursuant to the agency's policies, procedures, and rules. Vendor further agrees to comply with the Confidentiality Policies and Information Security Accountability Requirements, set forth in <http://www.state.wv.us/admin/purchase/privacy/noticeConfidentiality.pdf>.
 15. **LICENSING:** Vendors must be licensed and in good standing in accordance with any and all state and local laws and requirements by any state or local agency of West Virginia, including, but not limited to, the West Virginia Secretary of State's Office, the West Virginia Tax Department, and the West Virginia Insurance Commission. The vendor must provide all necessary releases to obtain information to enable the director or spending unit to verify that the vendor is licensed and in good standing with the above entities.
 16. **ANTITRUST:** In submitting a bid to any agency for the State of West Virginia, the bidder offers and agrees that if the bid is accepted the bidder will convey, sell, assign or transfer to the State of West Virginia all rights, title and interest in and to all causes of action it may now or hereafter acquire under the antitrust laws of the United States and the State of West Virginia for price fixing and/or unreasonable restraints of trade relating to the particular commodities or services purchased or acquired by the State of West Virginia. Such assignment shall be made and become effective at the time the purchasing agency tenders the initial payment to the bidder.
- I certify that this bid is made without prior understanding, agreement, or connection with any corporation, firm, limited liability company, partnership, or person or entity submitting a bid for the same material, supplies, equipment or services and is in all respects fair and without collusion or fraud. I further certify that I am authorized to sign the certification on behalf of the bidder or this bid.

INSTRUCTIONS TO BIDDERS

1. Use the quotation forms provided by the Purchasing Division. Complete all sections of the quotation form.
2. Items offered must be in compliance with the specifications. Any deviation from the specifications must be clearly indicated by the bidder. Alternates offered by the bidder as **EQUAL** to the specifications must be clearly defined. A bidder offering an alternate should attach complete specifications and literature to the bid. The Purchasing Division may waive minor deviations to specifications.
3. Unit prices shall prevail in case of discrepancy. All quotations are considered F.O.B. destination unless alternate shipping terms are clearly identified in the quotation.
4. All quotations must be delivered by the bidder to the office listed below prior to the date and time of the bid opening. Failure of the bidder to deliver the quotations on time will result in bid disqualifications: Department of Administration, Purchasing Division, 2019 Washington Street East, P.O. Box 50130, Charleston, WV 25305-0130
5. Communication during the solicitation, bid, evaluation or award periods, except through the Purchasing Division, is strictly prohibited (W.Va. C.S.R. §148-1-6.6).



State of West Virginia
 Department of Administration
 Purchasing Division
 2019 Washington Street East
 Post Office Box 50130
 Charleston, WV 25305-0130

Request for Quotation

RFQ NUMBER
VNF1009

PAGE
2

ADDRESS CORRESPONDENCE TO ATTENTION OF
TARA LYLE 304-558-2544

RFQ COPY

TYPE NAME/ADDRESS HERE

Shuck Construction Co., LLC
 412 Fairmont Ave., Suite 2
 Fairmont, WV 26554

SHIP TO

DIVISION OF VETERANS AFFAIRS
 VETERANS NURSING FACILITY

ONE FREEDOMS WAY
 CLARKSBURG, WV 26301 304-627-2415

DATE PRINTED	TERMS OF SALE	SHIP VIA	FOB	FREIGHT TERMS
12/02/2010				

BID OPENING DATE: 01/05/2011 BID OPENING TIME 01:30PM

LINE	QUANTITY	UOP	CAT NO	ITEM NUMBER	UNIT PRICE	AMOUNT
<p>COMPLETED THE INFORMATION REQUIRED ON THE ATTENDANCE SHEET. THE PURCHASING DIVISION AND THE STATE AGENCY WILL NOT ASSUME ANY RESPONSIBILITY FOR A BIDDER-S FAILURE TO COMPLETE THE PRE-BID ATTENDANCE SHEET. IN ADDITION, WE REQUEST THAT ALL POTENTIAL BIDDERS INCLUDE THEIR E-MAIL ADDRESS AND FAX NUMBER.</p> <p>ALL POTENTIAL BIDDERS ARE REQUESTED TO ARRIVE PRIOR TO THE STARTING TIME FOR THE PRE-BID. BIDDERS WHO ARRIVE LATE, BUT PRIOR TO THE DISMISSAL OF THE TECHNICAL PORTION OF THE PRE-BID WILL BE PERMITTED TO SIGN IN. BIDDERS WHO ARRIVE AFTER CONCLUSION OF THE TECHNICAL PORTION OF THE PRE-BID, BUT DURING ANY SUBSEQUENT PART OF THE PRE-BID WILL NOT BE PERMITTED TO SIGN THE ATTENDANCE SHEET.</p> <p>INQUIRIES: WRITTEN QUESTIONS WILL BE ACCEPTED UNTIL CLOSE OF BUSINESS ON 12/15/2010. QUESTIONS MAY BE SENT VIA USPS, FAX, COURIER OR E-MAIL. IN ORDER TO ASSURE NO VENDOR RECEIVES AN UNFAIR ADVANTAGE, NO SUBSTANTIVE QUESTIONS WILL BE ANSWERED ORALLY. IF POSSIBLE, E-MAIL QUESTION ARE PREFERRED. ADDRESS INQUIRIES TO: TARA LYLE DEPARTMENT OF ADMINISTRATION PURCHASING DIVISION 2019 WASHINGTON STREET, EAST CHARLESTON, WV 25305 FAX: 304-558-4115 E-MAIL: TARA.L.LYLE@WV.GOV</p>						

SEE REVERSE SIDE FOR TERMS AND CONDITIONS

SIGNATURE	TELEPHONE	DATE
	304-816-0207	1/5/11

TITLE	FEIN	ADDRESS CHANGES TO BE NOTED ABOVE
Owner	55-0780688	

WHEN RESPONDING TO RFQ, INSERT NAME AND ADDRESS IN SPACE ABOVE LABELED 'VENDOR'



State of West Virginia
 Department of Administration
 Purchasing Division
 2019 Washington Street East
 Post Office Box 50130
 Charleston, WV 25305-0130

**request for
 Quotation**

BID NUMBER
VNF1009

PAGE
3

ADDRESS CORRESPONDENCE TO ATTENTION OF
TARA LYLE 304-558-2544

RFQ COPY

TYPE NAME/ADDRESS HERE

Shuck Construction Co., LLC
 412 Fairmont Ave., Suite 2
 Fairmont, WV 26554

DIVISION OF VETERANS AFFAIRS
 VETERANS NURSING FACILITY

ONE FREEDOMS WAY
 CLARKSBURG, WV
 26301 304-627-2415

DATE PRINTED	TERMS OF SALE	SHIP VIA	FOB	FREIGHT TERMS
12/02/2010				

BID OPENING DATE: 01/05/2011 BID OPENING TIME 01:30PM

LINE	QUANTITY	UOF	CAT NO	ITEM NUMBER	UNIT PRICE	AMOUNT
<p>THE MODEL/BRAND/SPECIFICATIONS NAMED HEREIN ESTABLISH THE ACCEPTABLE LEVEL OF QUALITY ONLY AND ARE NOT INTENDED TO REFLECT A PREFERENCE OR FAVOR ANY PARTICULAR BRAND OR VENDOR. VENDORS WHO ARE BIDDING ALTERNATES SHOULD SO STATE AND INCLUDE PERTINENT LITERATURE AND SPECIFICATIONS. FAILURE TO PROVIDE INFORMATION FOR ANY ALTERNATES MAY BE GROUNDS FOR REJECTION OF THE BID. THE STATE RESERVES THE RIGHT TO WAIVE MINOR IRREGULARITIES IN BIDS OR SPECIFICATIONS IN ACCORDANCE WITH SECTION 148-1-4(F) OF THE WEST VIRGINIA LEGISLATIVE RULES AND REGULATIONS.</p> <p>EXHIBIT 5</p> <p>WEST VIRGINIA CODE 21-1D-5 PROVIDES THAT: ANY SOLICITATION FOR A PUBLIC IMPROVEMENT CONSTRUCTION CONTRACT REQUIRES EACH VENDOR THAT SUBMITS A BID FOR THE WORK TO SUBMIT AT THE SAME TIME AN AFFIDAVIT OF COMPLIANCE WITH THE BID. THE ENCLOSED DRUG-FREE WORKPLACE AFFIDAVIT MUST BE SIGNED AND SUBMITTED WITH THE BID AS EVIDENCE OF THE VENDOR'S COMPLIANCE WITH THE PROVISIONS OF ARTICLE 1D, CHAPTER 21 OF THE WEST VIRGINIA CODE. FAILURE TO SUBMIT THE SIGNED DRUG-FREE WORKPLACE AFFIDAVIT WITH THE BID SHALL RESULT IN DISQUALIFICATION OF SUCH BID.</p> <p>NOTICE TO PROCEED: THIS CONTRACT IS TO BE PERFORMED WITHIN 60 CALENDAR DAYS AFTER THE NOTICE TO PROCEED IS RECEIVED. UNLESS OTHERWISE SPECIFIED, THE FULLY EXECUTED PURCHASE ORDER WILL BE CONSIDERED NOTICE TO PROCEED.</p> <p>CANCELLATION: THE DIRECTOR OF PURCHASING RESERVES THE RIGHT TO CANCEL THIS CONTRACT IMMEDIATELY UPON WRITTEN NOTICE TO THE VENDOR IF THE MATERIALS OR WORKMANSHIP SUPPLIED ARE OF AN INFERIOR QUALITY OR DO NOT CONFORM WITH THE SPECIFICATIONS OF THE BID AND CONTRACT</p>						

SIGNATURE		SEE REVERSE SIDE FOR TERMS AND CONDITIONS		TELEPHONE	DATE
				304-816-0207	1/5/11
TITLE	FEIN	ADDRESS CHANGES TO BE NOTED ABOVE			
Owner	55-0780688				

WHEN RESPONDING TO RFQ, INSERT NAME AND ADDRESS IN SPACE ABOVE LABELED 'VENDOR'



State of West Virginia
 Department of Administration
 Purchasing Division
 2019 Washington Street East
 Post Office Box 50130
 Charleston, WV 25306-0130

**request for
 Quotation**

RFQ NUMBER
VNF1009

CASE
4

ADDRESS CORRESPONDENCE TO ATTENTION OF
TARA LYLE 304-558-2544

RFQ COPY

TYPE NAME/ADDRESS HERE

Shuck Construction Co., LLC
 412 Fairmont Ave., Suite 2
 Fairmont, WV 26554

DIVISION OF VETERANS AFFAIRS
 VETERANS NURSING FACILITY

ONE FREEDOMS WAY
 CLARKSBURG, WV
 26301 304-627-2415

DATE PRINTED	TERMS OF SALE	SHIP VIA	FOB	FREIGHT TERMS
12/02/2010				

BID OPENING DATE: 01/05/2011 BID OPENING TIME 01:30PM

LINE	QUANTITY	UOM	CAT NO	ITEM NUMBER	UNIT PRICE	AMOUNT
<p>HERE IN.</p> <p>WAGE RATES: THE CONTRACTOR OR SUBCONTRACTOR SHALL PAY THE HIGHER OF THE U.S. DEPARTMENT OF LABOR MINIMUM WAGE RATES AS ESTABLISHED FOR HARRISON COUNTY, PURSUANT TO WEST VIRGINIA CODE 21-5A, ET, SEQ. (PREVAILING WAGE RATES APPLY TO THIS PROJECT)</p> <p>ARBITRATION: ANY REFERENCES MADE TO ARBITRATION OR INTEREST FOR PAYMENTS DUE (EXCEPT FOR ANY INTEREST REQUIRED BY STATE LAW) CONTAINED IN THIS CONTRACT OR IN ANY AMERICAN INSTITUTE OF ARCHITECTS DOCUMENTS PERTAINING TO THIS CONTRACT ARE HEREBY DELETED.</p> <p>WORKERS' COMPENSATION: VENDOR IS REQUIRED TO PROVIDE A CERTIFICATE FROM WORKERS' COMPENSATION IF SUCCESSFUL.</p> <p>ALL OF THE ITEMS CHECKED BELOW WILL BE A REQUIREMENT OF THIS CONTRACT:</p> <p>(XX) INSURANCE: SUCCESSFUL VENDOR SHALL FURNISH PROOF OF COMMERCIAL GENERAL LIABILITY INSURANCE PRIOR TO ISSUANCE OF CONTRACT. UNLESS OTHERWISE SPECIFIED IN THE BID DOCUMENTS, THE MINIMUM AMOUNT OF INSURANCE COVERAGE REQUIRED IS \$250,000.</p> <p>() BUILDERS RISK INSURANCE: SUCCESSFUL VENDOR SHALL FURNISH PROOF OF BUILDERS RISK - ALL RISK INSURANCE IN AN AMOUNT EQUAL TO 100% OF THE AMOUNT OF THE CONTRACT.</p> <p>(XX) BONDS: FIVE PERCENT (5%) OF THE TOTAL AMOUNT OF THE BID PAYABLE TO THE STATE OF WEST VIRGINIA, SHALL BE SUBMITTED WITH EACH BID AS A BID BOND. THE SUCCESSFUL BIDDER SHALL ALSO FURNISH A PERFORMANCE BOND AND LABOR/MATERIAL BOND FOR 100% OF THE AMOUNT OF THE CONTRACT. BONDS MAY BE PROVIDED IN THE FORM OF A CERTIFIED CHECK</p>						

SEE REVERSE SIDE FOR TERMS AND CONDITIONS

SIGNATURE	TELEPHONE	DATE
	304-816-0207	1/5/11
TITLE	FEIN	ADDRESS CHANGES TO BE NOTED ABOVE
Officer	55-0780688	

WHEN RESPONDING TO RFQ, INSERT NAME AND ADDRESS IN SPACE ABOVE LABELED 'VENDOR'



State of West Virginia
 Department of Administration
 Purchasing Division
 2019 Washington Street East
 Post Office Box 50130
 Charleston, WV 25305-0130

**request for
 Quotation**

ITEM NUMBER
VNF1009

PAGE
5

ADDRESS CORRESPONDENCE ATTENTION OF
**TARA LYLE
 304-558-2544**

RFQ COPY
 TYPE NAME/ADDRESS HERE
**Shuck Construction Co., LLC
 412 Fairmont Ave., Suite 2
 Fairmont, WV 26554**

DIVISION OF VETERANS AFFAIRS
 VETERANS NURSING FACILITY
**ONE FREEDOMS WAY
 CLARKSBURG, WV
 26301 304-627-2415**

DATE PRINTED	TERMS OF SALE	SHIP VIA	FOB	FREIGHT TERMS
12/02/2010				

BID OPENING DATE: **01/05/2011** BID OPENING TIME **01-30PM**

LINE	QUANTITY	UOP	QTY NO	ITEM NUMBER	UNIT PRICE	AMOUNT
<p>IRREVOCABLE LETTER OF CREDIT, OR BOND FURNISHED BY A SOLVENT SURETY COMPANY AUTHORIZED TO DO BUSINESS IN THE STATE OF WEST VIRGINIA. A LETTER OF CREDIT SUBMITTED IN LIEU OF A BOND WILL ONLY BE ALLOWED FOR PROJECTS UNDER \$100,000. PERSONAL OR BUSINESS CHECKS ARE NOT ACCEPCTABLE IN LIEU OF THE 5% BID BOND, PERFORMANCE BOND, OR LABOR AND MATERIAL BOND.</p> <p>() MAINTENANCE BOND: A TWO (2) YEAR MAINTENANCE BOND COVERING THE ROOFING SYSTEM WILL BE A REQUIREMENT OF THE SUCCESSFUL VENDOR.</p> <p>REV. 11/00</p> <p>EXHIBIT 7</p> <p>DOMESTIC ALUMINUM, GLASS & STEEL IN PUBLIC WORKS PROJECTS</p> <p>IN ACCORDANCE WITH WEST VIRGINIA CODE 5-19-1 ET., SEQ., EVERY CONTRACT FOR CONSTRUCTION, RECONSTRUCTION, ALTERATION, REPAIR, IMPROVEMENT OR MAINTENANCE OF PUBLIC WORKS, WHERE THE COST IS MORE THAN \$50,000 AND, IN THE CASE OF STEEL ONLY, WHERE THE COST OF STEEL IS MORE THAN \$50,000 OR WHERE MORE THAN 10,000 POUNDS OF STEEL ARE REQUIRED, THE STATE WILL ACCEPT ONLY ALUMINUM GLASS, OR STEEL PRODUCTS PRODUCED IN THE UNITED STATES. IN ADDITION, ITEMS OF MACHINERY OR EQUIPMENT PURCHASED FOR USE AT THE SITE OF PUBLIC WORKS SHALL BE MADE OF DOMESTIC ALUMINUM, GLASS OR STEEL, UNLESS THE COST OF THE PRODUCT IS LESS THAN \$50,000 OR LESS THAN 10,000 POUNDS OF STEEL ARE USED IN PUBLIC WORKS PROJECTS.</p> <p>FOREIGN MADE ALUMINUM, GLASS OR STEEL PRODUCTS MAY BE ACCEPTED ONLY IF THE COST OF DOMESTIC PRODUCTS IS FOUN</p>						

SEE REVERSE SIDE FOR TERMS AND CONDITIONS

SIGNATURE	TELEPHONE	DATE
	304-816-0207	1/5/11
TITLE	FEIN	ADDRESS CHANGES TO BE NOTED ABOVE
Owner	55-0780688	

WHEN RESPONDING TO RFQ, INSERT NAME AND ADDRESS IN SPACE ABOVE LABELED 'VENDOR'



State of West Virginia
 Department of Administration
 Purchasing Division
 2019 Washington Street East
 Post Office Box 50130
 Charleston, WV 25305-0130

**request for
 Quotation**

RFQ NUMBER
VNF1009

PAGE
6

ADDRESS CORRESPONDENCE TO ATTENTION OF
TARA LYLE 304-558-2544

RFQ COPY
 TYPE NAME/ADDRESS HERE

VENDOR

Shuck Construction Co., LLC
 412 Fairmont Ave., Suite 2
 Fairmont, WV 26554

VENDOR

DIVISION OF VETERANS AFFAIRS
 VETERANS NURSING FACILITY
 ONE FREEDOMS WAY
 CLARKSBURG, WV
 26301 304-627-2415

DATE PRINTED	TERMS OF SALE	SHIP VIA	FOB	FREIGHT TERMS
12/02/2010				

BID OPENING DATE: 01/05/2011 BID OPENING TIME 01:30PM

LINE	QUANTITY	UOF	CA NO	ITEM NUMBER	UNIT PRICE	AMOUNT
<p>TO BE UNREASONABLE. SUCH COST IS UNREASONABLE IF IT IS 20% OR MORE HIGHER THAN THE BID PRICE FOR FOREIGN MADE PRODUCTS. IF THE DOMESTIC ALUMINUM, GLASS OR STEEL PRODUCTS TO BE SUPPLIED OR PRODUCED IN A "SUBSTANTIAL LABOR SURPLUS AREA", AS DEFINED BY THE UNITED STATES DEPARTMENT OF LABOR, FOREIGN PRODUCTS MAY BE SUPPLIED ONLY IF DOMESTIC PRODUCTS ARE 30% OR MORE HIGHER IN PRICE THAN THE FOREIGN MADE PRODUCTS.</p> <p>IF, PRIOR TO THE AWARD OF A CONTRACT UNDER THE ABOVE PROVISIONS, THE SPENDING OFFICER OF THE SPENDING UNIT DETERMINES THAT THERE EXISTS A BID FOR LIKE FOREIGN ALUMINUM, GLASS OR STEEL THAT IS REASONABLE AND LOWER THAN THE LOWEST BID DOMESTIC PRODUCTS, THE SPENDING OFFICE MAY REQUEST, IN WRITING, A REEVALUATION AND REDUCTION IN THE LOWEST BID FOR SUCH DOMESTIC PRODUCTS. ALL VENDORS MUST INDICATE IN THEIR BID IF THEY ARE SUPPLYING FOREIGN ALUMINUM, GLASS OR STEEL.</p> <p>REV. 3/88</p> <p>EXHIBIT 9</p> <p>NOTICE FOR ISSUANCE & ACKNOWLEDGEMENT OF CONSTRUCTION PROJECT ADDENDA</p> <p>THE ARCHITECT/ENGINEER AND/OR AGENCY SHALL BE REQUIRED TO ABIDE BY THE FOLLOWING SCHEDULE IN ISSUING CONSTRUCTION PROJECT ADDENDA FOR STATE AGENCIES:</p> <p>(1) THE ARCHITECT/ENGINEER SHALL PREPARE THE ADDENDUM AND A LIST OF ALL PARTIES THAT HAVE PROCURED DRAWINGS AND SPECIFICATIONS FOR THE PROJECT. THE ADDENDUM AND LIST SHALL BE FORWARDED TO THE BUYER IN THE STATE PURCHASING DIVISION. THE ARCHITECT/ENGINEER SHALL ALS</p>						

SIGNATURE	TELEPHONE	DATE
<i>[Signature]</i>	304-816-0207	1/5/11
TITLE	FEIN	ADDRESS CHANGES TO BE NOTED ABOVE
Owner	55-0780688	

WHEN RESPONDING TO RFQ, INSERT NAME AND ADDRESS IN SPACE ABOVE LABELED 'VENDOR'



State of West Virginia
 Department of Administration
 Purchasing Division
 2019 Washington Street East
 Post Office Box 50130
 Charleston, WV 25305-0130

**request for
 Quotation**

RFQ NUMBER
VNF1009

PAGE
7

ADDRESS CORRESPONDENCE TO ATTENTION OF
**TARA LYLE
 304-558-2544**

RFQ COPY

TYPE NAME/ADDRESS HERE

**Shuck Construction Co., LLC
 412 Fairmont Ave., Suite 2
 Fairmont, WV 26554**

**DIVISION OF VETERANS AFFAIRS
 VETERANS NURSING FACILITY**

**ONE FREEDOMS WAY
 CLARKSBURG, WV
 26301 304-627-2415**

DATE PRINTED	TERMS OF SALE	SHIP VIA	FOB	FREIGHT TERMS
12/02/2010				

BID OPENING DATE: **01/05/2011** BID OPENING TIME **01:30PM**

LINE	QUANTITY	UOP	CAT NO	ITEM NUMBER	UNIT PRICE	AMOUNT
<p>SEND A COPY OF THE ADDENDUM TO THE STATE AGENCY FOR WHICH THE CONTRACT IS ISSUED.</p> <p>(2) THE BUYER SHALL SEND THE ADDENDUM TO ALL INTERESTED PARTIES AND, IF NECESSARY, EXTEND THE BID OPENING DATE. ANY ADDENDUM SHOULD BE RECEIVED BY THE BUYER WITHIN FOURTEEN (14) DAYS PRIOR TO THE BID OPENING DATE.</p> <p>(3) ALL ADDENDA SHOULD BE FORMALLY ACKNOWLEDGED BY ALL BIDDERS AND SUBMITTED TO THE STATE PURCHASING DIVISION. THE SAME RULES AND REGULATIONS THAT APPLY TO THE ORIGINAL BIDDING DOCUMENT SHALL ALSO APPLY TO AN ADDENDUM DOCUMENT. THE ONLY EXCEPTION MAY BE FOR AN ADDENDUM THAT IS ISSUED FOR THE SOLE PURPOSE OF CHANGING A BID OPENING TIME AND/OR DATE.</p> <p>REV. 11/96</p> <p>EXHIBIT 10</p> <p>ADDENDUM ACKNOWLEDGEMENT</p> <p>I HEREBY ACKNOWLEDGE RECEIPT OF THE FOLLOWING CHECKED ADDENDUM(S) AND HAVE MADE THE NECESSARY REVISIONS TO MY PROPOSAL, PLANS AND/OR SPECIFICATION, ETC.</p> <p>ADDENDUM NOS.:</p> <p>NO. 1 .. 12/21/10.....</p> <p>NO. 2</p> <p>NO. 3</p>						

SEE REVERSE SIDE FOR TERMS AND CONDITIONS

SIGNATURE	TELEPHONE	DATE
	304-816-0207	1/5/11
TITLE	FEIN	ADDRESS CHANGES TO BE NOTED ABOVE
Owner	55-0780688	

WHEN RESPONDING TO RFQ, INSERT NAME AND ADDRESS IN SPACE ABOVE LABELED 'VENDOR'



State of West Virginia
 Department of Administration
 Purchasing Division
 2019 Washington Street East
 Post Office Box 50130
 Charleston, WV 25305-0130

**request for
 Quotation**

BID NUMBER
VNF1009

PAGE
8

ADDRESS CORRESPONDENCE TO ATTENTION OF
TARA LYLE
304-558-2544

RFQ COPY
 TYPE NAME/ADDRESS HERE
Shuck Construction Co., LLC
412 Fairmont Ave., Suite 2
Fairmont, WV 26554

DIVISION OF VETERANS AFFAIRS
 VETERANS NURSING FACILITY
ONE FREEDOMS WAY
CLARKSBURG, WV
26301 **304-627-2415**

DATE PRINTED	TERMS OF SALE	SHIP VIA	F.O.B.	FREIGHT TERMS
12/02/2010				

BID OPENING DATE: **01/05/2011** BID OPENING TIME **01:30PM**

LINE	QUANTITY	UOP	CAT NO.	ITEM NUMBER	UNIT PRICE	AMOUNT
NO. 4						
NO. 5						

I UNDERSTAND THAT FAILURE TO CONFIRM THE RECEIPT OF TH ADDENDUM(S) MAY BE CAUSE FOR REJECTION OF THE BIDS.

VENDOR MUST CLEARLY UNDERSTAND THAT ANY VERBAL REPRESENTATION MADE OR ASSUMED TO BE MADE DURING ANY ORAL DISCUSSION HELD BETWEEN VENDOR'S REPRESENTATIVES AND ANY STATE PERSONNEL IS NOT BINDING. ONLY THE INFORMATION ISSUED IN WRITING AND ADDED TO THE SPECIFICATIONS BY AN OFFICIAL ADDENDUM IS BINDING.

.....SIGNATURE

Shuck Construction Company, LLC.....COMPANY

1/5/11.....DATE

REV. 11/96

CONTRACTORS LICENSE

WEST VIRGINIA STATE CODE 21-11-2 REQUIRES THAT ALL PERSONS DESIRING TO PERFORM CONTRACTING WORK IN THIS STATE MUST BE LICENSED. THE WEST VIRGINIA CONTRACTORS LICENSING BOARD IS EMPOWERED TO ISSUE THE CONTRACTORS LICENSE. APPLICATIONS FOR A CONTRACTORS LICENSE MAY BE MADE BY CONTACTING THE WEST VIRGINIA DIVISION OF LABOR CAPITOL COMPLEX, BUILDING 3, ROOM 319, CHARLESTON, WV 25305. TELEPHONE: (304) 558-7890.

SEE REVERSE SIDE FOR TERMS AND CONDITIONS

SIGNATURE	TELEPHONE	DATE
	304-816-0207	1/5/11
TITLE	FEIN	ADDRESS CHANGES TO BE NOTED ABOVE
Owner	55-0780688	

WHEN RESPONDING TO RFQ, INSERT NAME AND ADDRESS IN SPACE ABOVE LABELED 'VENDOR'



State of West Virginia
 Department of Administration
 Purchasing Division
 2019 Washington Street East
 Post Office Box 50130
 Charleston, WV 25305-0130

**request for
 Quotation**

RFQ NUMBER	9
VNF1009	

ADDRESS CORRESPONDENCE TO ATTENTION OF:

TARA LYLE
 304-558-2544

RFQ COPY
 TYPE NAME/ADDRESS HERE

Shuck Construction Co., LLC
 412 Fairmont Ave., Suite 2
 Fairmont, WV 26554

DIVISION OF VETERANS AFFAIRS
 VETERANS NURSING FACILITY

ONE FREEDOMS WAY
 CLARKSBURG, WV
 26301 304-627-2415

DATE PRINTED	TERMS OF SALE	SHIP VIA	F.O.B.	FREIGHT TERMS
12/02/2010				

BID OPENING DATE: 01/05/2011 BID OPENING TIME 01:30PM

LINE	QUANTITY	UOP	CAT NO	ITEM NUMBER	UNIT PRICE	AMOUNT
<p>WEST VIRGINIA STATE CODE 21-11-11 REQUIRES ANY PROSPECTIVE BIDDER TO INCLUDE THE CONTRACTORS LICENSE NUMBER ON THEIR BID.</p> <p>BIDDER TO COMPLETE:</p> <p>CONTRACTORS NAME: ..Shuck Construction Company, LLC...</p> <p>CONTRACTORS LICENSE NO.: .. WV032419</p> <p>THE SUCCESSFUL BIDDER WILL BE REQUIRED TO FURNISH A COPY OF THEIR CONTRACTORS LICENSE PRIOR TO ISSUANCE OF A PURCHASE ORDER/CONTRACT</p> <p>APPLICABLE LAW</p> <p>THE WEST VIRGINIA STATE CODE, PURCHASING DIVISION RULES AND REGULATIONS, AND THE INFORMATION PROVIDED IN THE "REQUEST FOR QUOTATION" ISSUED BY THE PURCHASING DIVISION IS THE SOLE AUTHORITY GOVERNING THIS PROCUREMENT.</p> <p>ANY INFORMATION PROVIDED IN SPECIFICATION MANUALS, OR ANY OTHER SOURCE, VERBAL OR WRITTEN, WHICH CONTRADICTS OR ALTERS THE INFORMATION PROVIDED FROM THE SOURCES AS DESCRIBED IN THE ABOVE PARAGRAPH IS VOID AND OF NO EFFECT.</p> <p>BANKRUPTCY: IN THE EVENT THE VENDOR/CONTRACTOR FILES FOR BANKRUPTCY PROTECTION, THE STATE MAY DEEM THE CONTRACT NULL AND VOID, AND TERMINATE SUCH CONTRACT WITHOUT FURTHER ORDER.</p> <p>REV. 5/2009</p>						

SEE REVERSE SIDE FOR TERMS AND CONDITIONS

SIGNATURE: TELEPHONE: 304-816-0207 DATE: 1/5/11

TITLE: Owner FEIN: 55-0780688 ADDRESS CHANGES TO BE NOTED ABOVE

WHEN RESPONDING TO RFQ, INSERT NAME AND ADDRESS IN SPACE ABOVE LABELED 'VENDOR'



State of West Virginia
 Department of Administration
 Purchasing Division
 2019 Washington Street East
 Post Office Box 50130
 Charleston, WV 25305-0130

Request for Quotation

REQ NUMBER
VNF1009

PAGE
10

ADDRESS & CORRESPONDENCE TO ATTENTION OF
TARA LYLE 304-558-2544

RFQ COPY
 TYPE NAME/ADDRESS HERE
 Shuck Construction Co., LLC
 412 Fairmont Ave., Suite 2
 Fairmont, WV 26554

DIVISION OF VETERANS AFFAIRS
 VETERANS NURSING FACILITY
 ONE FREEDOMS WAY
 CLARKSBURG, WV
 26301 304-627-2415

DATE PRINTED	TERMS OF SALE	SHIP VIA	FOB	FREIGHT TERMS
12/02/2010				

BID OPENING DATE: 01/05/2011 BID OPENING TIME: 01:30PM

LINE	QUANTITY	UOP	CAT NO	ITEM NUMBER	UNIT PRICE	AMOUNT
<p>NOTICE</p> <p>A SIGNED BID MUST BE SUBMITTED TO:</p> <p>DEPARTMENT OF ADMINISTRATION PURCHASING DIVISION BUILDING 15 2019 WASHINGTON STREET, EAST CHARLESTON, WV 25305-0130</p> <p>THE BID SHOULD CONTAIN THIS INFORMATION ON THE FACE OF THE ENVELOPE OR THE BID MAY NOT BE CONSIDERED:</p> <p>SEALED BID</p> <p>BUYER: ----- TL/FILE 32 -----</p> <p>REQ. NO.: ----- VNF1009 -----</p> <p>BID OPENING DATE: ----- 01/05/2011 -----</p> <p>BID OPENING TIME: ----- 1:30 PM -----</p> <p>PLEASE PROVIDE A FAX NUMBER IN CASE IT IS NECESSARY TO CONTACT YOU REGARDING YOUR BID:</p> <p>----- 304-366-9497 -----</p> <p>PLEASE PRINT OR TYPE NAME OF PERSON TO CONTACT CONCERNING THIS QUOTE:</p> <p>----- Richard Straight -----</p>						

SEE REVERSE SIDE FOR TERMS AND CONDITIONS

SIGNATURE	TELEPHONE	DATE
	304-816-0207	1/5/11
TITLE	PEIN	ADDRESS CHANGES TO BE NOTED ABOVE
Owner	55-0780688	

WHEN RESPONDING TO RFQ, INSERT NAME AND ADDRESS IN SPACE ABOVE LABELED 'VENDOR'



State of West Virginia
 Department of Administration
 Purchasing Division
 2019 Washington Street East
 Post Office Box 50130
 Charleston, WV 25305-0130

**request for
 Quotation**

RFQ NUMBER
VNF1009

PAGE
11

ADDRESS CORRESPONDENCE TO ATTENTION OF
**TARA LYLE
 304-558-2544**

RFQ COPY
 TYPE NAME/ADDRESS HERE

VENDOR

**Shuck Construction Co., LLC
 412 Fairmont Ave., Suite 2
 Fairmont, WV 26554**

OFFICE


**DIVISION OF VETERANS AFFAIRS
 VETERANS NURSING FACILITY**

**ONE FREEDOMS WAY
 CLARKSBURG, WV
 26301 304-627-2415**

DATE PRINTED 12/02/2010	TERMS OF SALE	SHIP VIA	FOB	FREIGHT TERMS
BID OPENING DATE: 01/05/2011	BID OPENING TIME 01:30PM			

LINE	QUANTITY	UOP	CAT NO	ITEM NUMBER	UNIT PRICE	AMOUNT
***** THIS IS THE END OF RFQ					VNF1009 ***** TOTAL:	\$92,777.00

SEE REVERSE SIDE FOR TERMS AND CONDITIONS

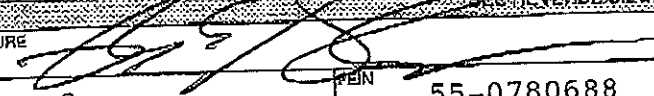SIGNATURE  TELEPHONE **304-816-0207** DATE **1/5/11**

TITLE **Owner** FEIN **55-0780688** ADDRESS CHANGES TO BE NOTED ABOVE

WHEN RESPONDING TO RFQ, INSERT NAME AND ADDRESS IN SPACE ABOVE LABELED 'VENDOR'

REQUEST FOR QUOTATION VNF1009

The West Virginia Veterans Nursing Facility, hereinafter referred to as WVVNF, located at One Freedoms Way, Clarksburg, West Virginia is seeking bids to remove and mount existing self contained air conditioning units from the Re-therm rooms to the laundry rooms. Additionally provide a new split system air conditioning unit for both re-therm rooms on the first and second floors.

Brief Background of Facility

The WVVNF is a long term care facility constructed for the purpose of serving the military veteran population of the state of West Virginia. The facility is a 120 bed operation utilizing 4 distinct units. Three units are designated as general long term care units with between 32-34 beds on each unit and one is a 20 bed special needs unit. The facility expects to provide for a wide range of care needs ranging from generalized intermediate type care to higher level skilled services and has a large therapy services area to support the provision of skilled services.

Description of Work

Attached please find a detailed description of work to be completed. All items in the description of work are mandatory.

Drawings were provided by Blackwood Associated Inc.

This contract is to be performed within 60 calendar days after the notice to proceed is received. The fully executed purchase order will be considered the notice to proceed.


A mandatory pre-bid conference will be held on **December 15, 2010 at 10:00 a.m. at the WV Veterans Nursing Facility located at One Freedoms Way, Clarksburg, WV 26301.**

Bid will be awarded to lowest bidder meeting all specifications.

DESCRIPTION OF WORK – RETHERM ROOM AIR CONDITIONING

1. Remove existing self-contained AC units above the ceilings and associated ductwork and diffusers. Relocate to serve existing laundry rooms. See Drawings M-3 and M-4.
2. Provide new split system AC units for retherm rooms as indicated on Drawing M-2.
3. Indoor units shall be EMI No. UNGC30D0, or equal, 36000 BTUH cooling, 208 volt, single phase. Provide room thermostats.
4. Outdoor units shall be EMI No. SICG6000D10, or equal, 36000 BTUH cooling, 208 volt, single phase with low ambient cooling controls.
5. Run an MC cable with two #12 phase conductor and a #12 equipment grounding conductor from Panel 2NGC on the first floor to the first floor retherm room outdoor and indoor cooling units, connecting them in parallel. Provide a 15A/2P CB disconnect at each unit. Provide new 20A/2P circuit breaker in panel. Provide liquidtight conduit and NEMA 3R CB outdoors.
6. Run an MC cable with two #12 phase conductors and a #12 equipment grounding conductor from Panel 2NMC on the second floor to the first floor retherm room outdoor and indoor cooling units, connecting them in parallel. Provide a 15A/2P CB disconnect at each unit. Provide new 20A/2P circuit breaker in panel. Provide liquidtight conduit and NEMA 3R CB outdoors.
7. Provide refrigerant tubing sets. Insulate refrigerant suction piping.
8. Provide Johnson Controls or equal DDC controller above ceiling above first floor retherm room.
9. Provide current sensors at condensing unit disconnect switches and provide discharge air sensor and room temperature sensor in each retherm room.
10. Connect to existing N2 bus and provide 18/2 twisted pair wiring to controller and from controller to sensors.
11. Provide required programming and graphics modifications.
12. Provide a receptacle above ceiling of first floor retherm room to serve control transformer. Connect to nearest 120 volt receptacle circuit to feed receptacle.

\\1192.168.1.98\1014-GOING\PROJECTS\09-453 VETS NURSING RETHERM ROOMS AC\09-453 M1 2010-10-18.DWG, 11/23/2010 12:10:56 PM, DWG To PDF.PCS

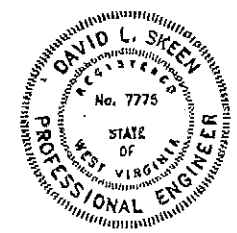

NEW AIR CONDITIONING SYSTEMS
FOR RETHERM & LAUNDRY ROOMS

VV VETERANS NURSING FACILITY
CLARKSBURG, WEST VIRGINIA

BA blackwood associates, inc.
architects • planners
(304) 366-1880 fax (304) 366-1597

MSES consultants inc.
environmental & engineering consultants

DATE
11/23/10
DWG
M-1

DESCRIPTION OF WORK – LAUNDRY ROOM AIR CONDITIONING

1. Relocate existing self-contained AC units from retherm rooms and mount above ceilings of laundry rooms as indicated on Drawings M-4 and M-5.
2. Relocate existing 24x24 return grilles with 1" thick disposable filter from the dining rooms and install in the laundry rooms. Provide new filters.
3. Provide a new Titus TDC, or equal, supply diffuser in each laundry room.
4. Run uninsulated round steel ducts to the existing return air duct above the ceiling. Ducts shall be 26 gage longitudinal seam galvanized steel.
5. Reroute existing AC unit power circuits to new AC unit locations in laundry rooms.
6. Relocate existing thermostats .

\\192.168.1.98\FON-GEING\PROJECTS\09-453 VETS NURSING RETHERM ROOMS AC\09-453\11\23\2010 12:11:34 PM, DWG To PDF.PCS

NEW AIR CONDITIONING SYSTEMS
FOR RETHERM & LAUNDRY ROOMS


VV VETERANS NURSING FACILITY
CLARKSBURG, WEST VIRGINIA



blackwood associates, inc.
architects • planners
(304) 366-1580 fax (304) 268-1537

MSES consultants inc.
environmental & engineering consultants

DATE
11/23/10
DWG
M-2

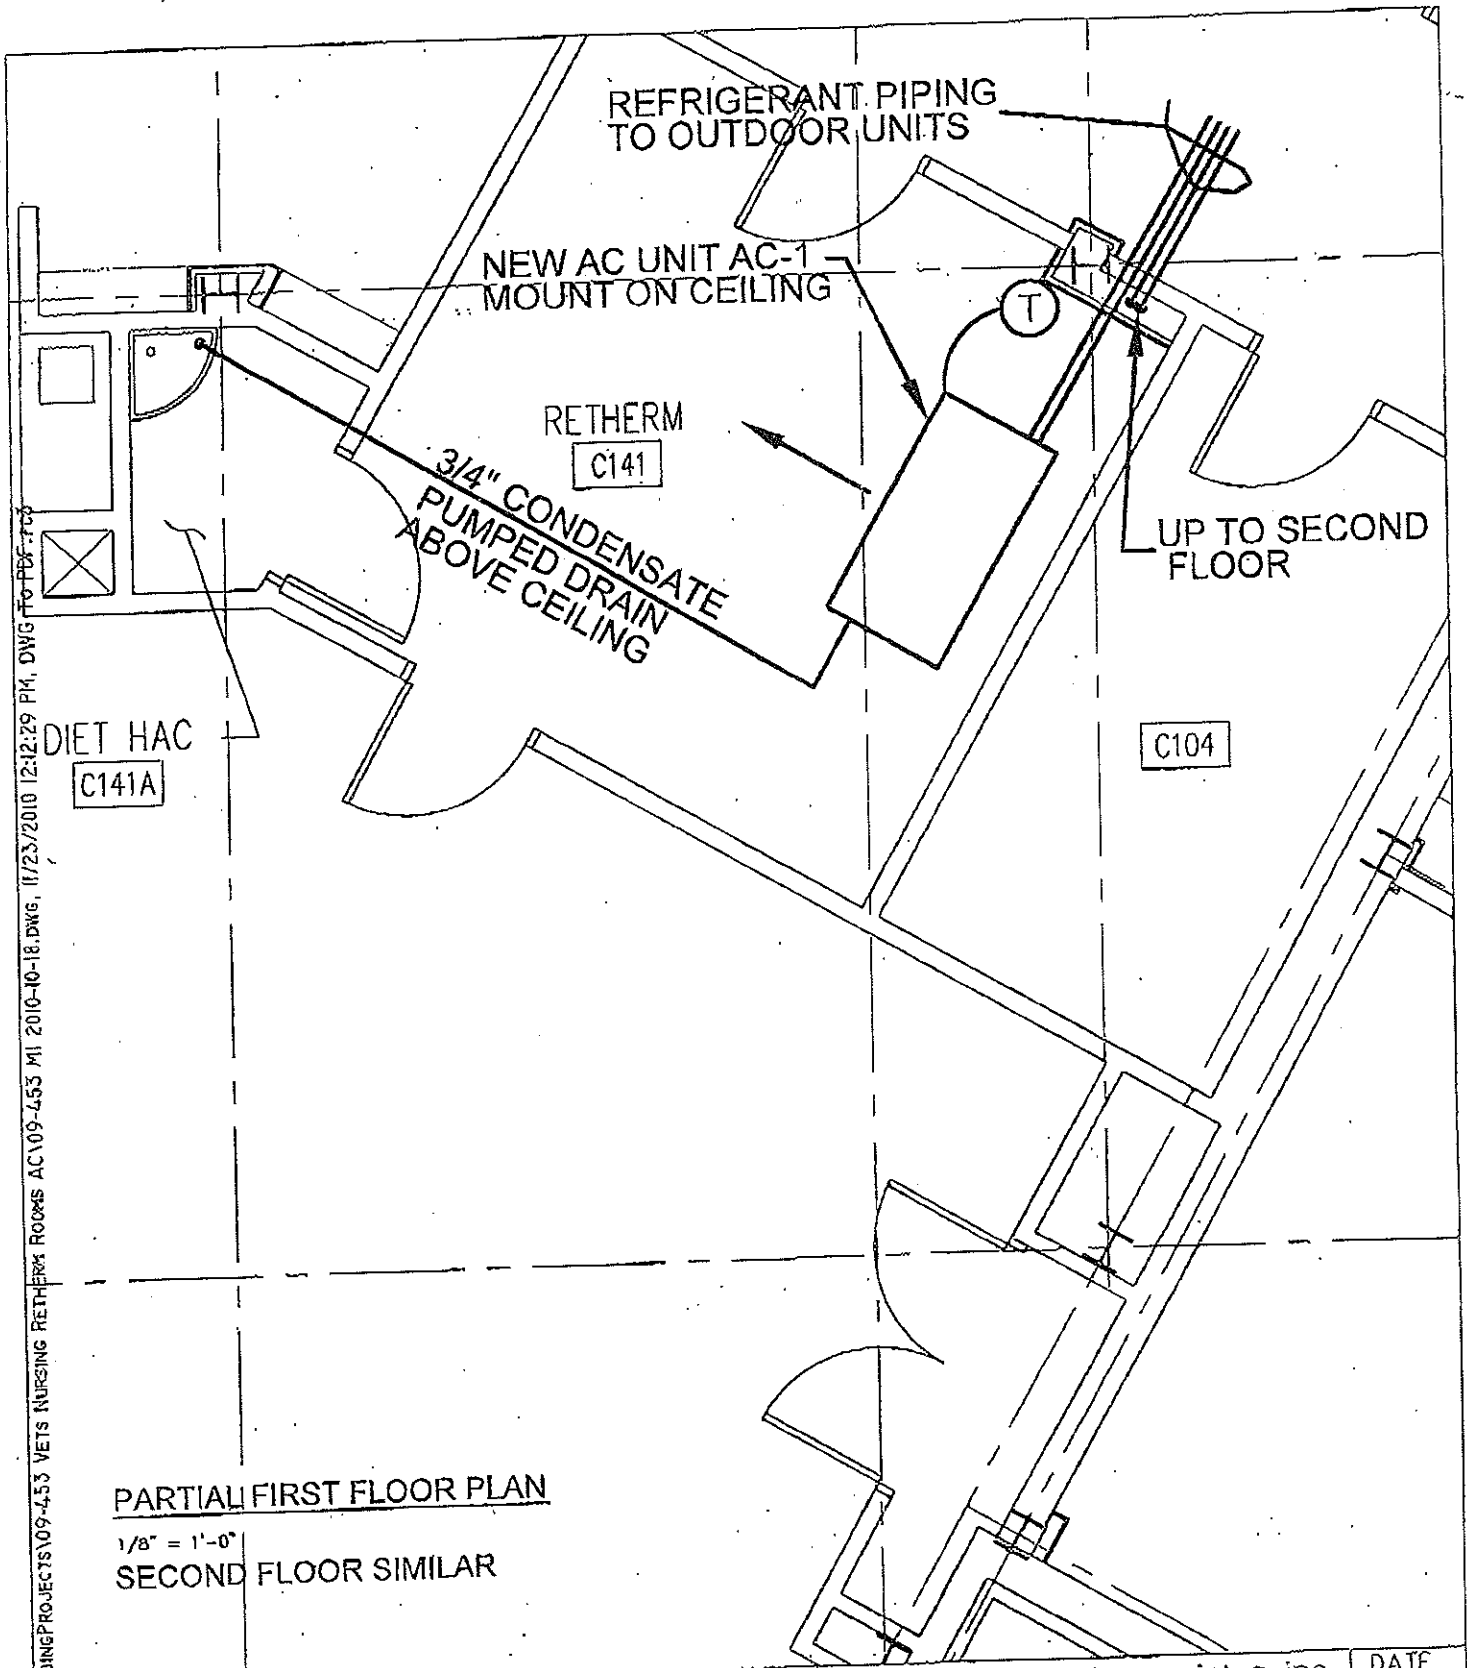

PARTIAL FIRST FLOOR PLAN

1/8" = 1'-0"

SECOND FLOOR SIMILAR

NEW AIR CONDITIONING SYSTEMS
FOR RETHERM & LAUNDRY ROOMS

**VV VETERANS NURSING FACILITY
CLARKSBURG, WEST VIRGINIA**



blackwood associates, inc.
architects • planners
(304) 366-1580 fax (304) 366-1537


MSE'S consultants inc.
environmental & engineering consultants

DATE
11/23/10

DWG

M-3

\\192.168.1.98\p\on-going\PROJECTS\09-453 VETS NURSING RETHERM ROOMS AC\09-453 MI 2010-10-18.DWG, 11/23/2010 12:12:29 PM, DWG TO PDF.PC3

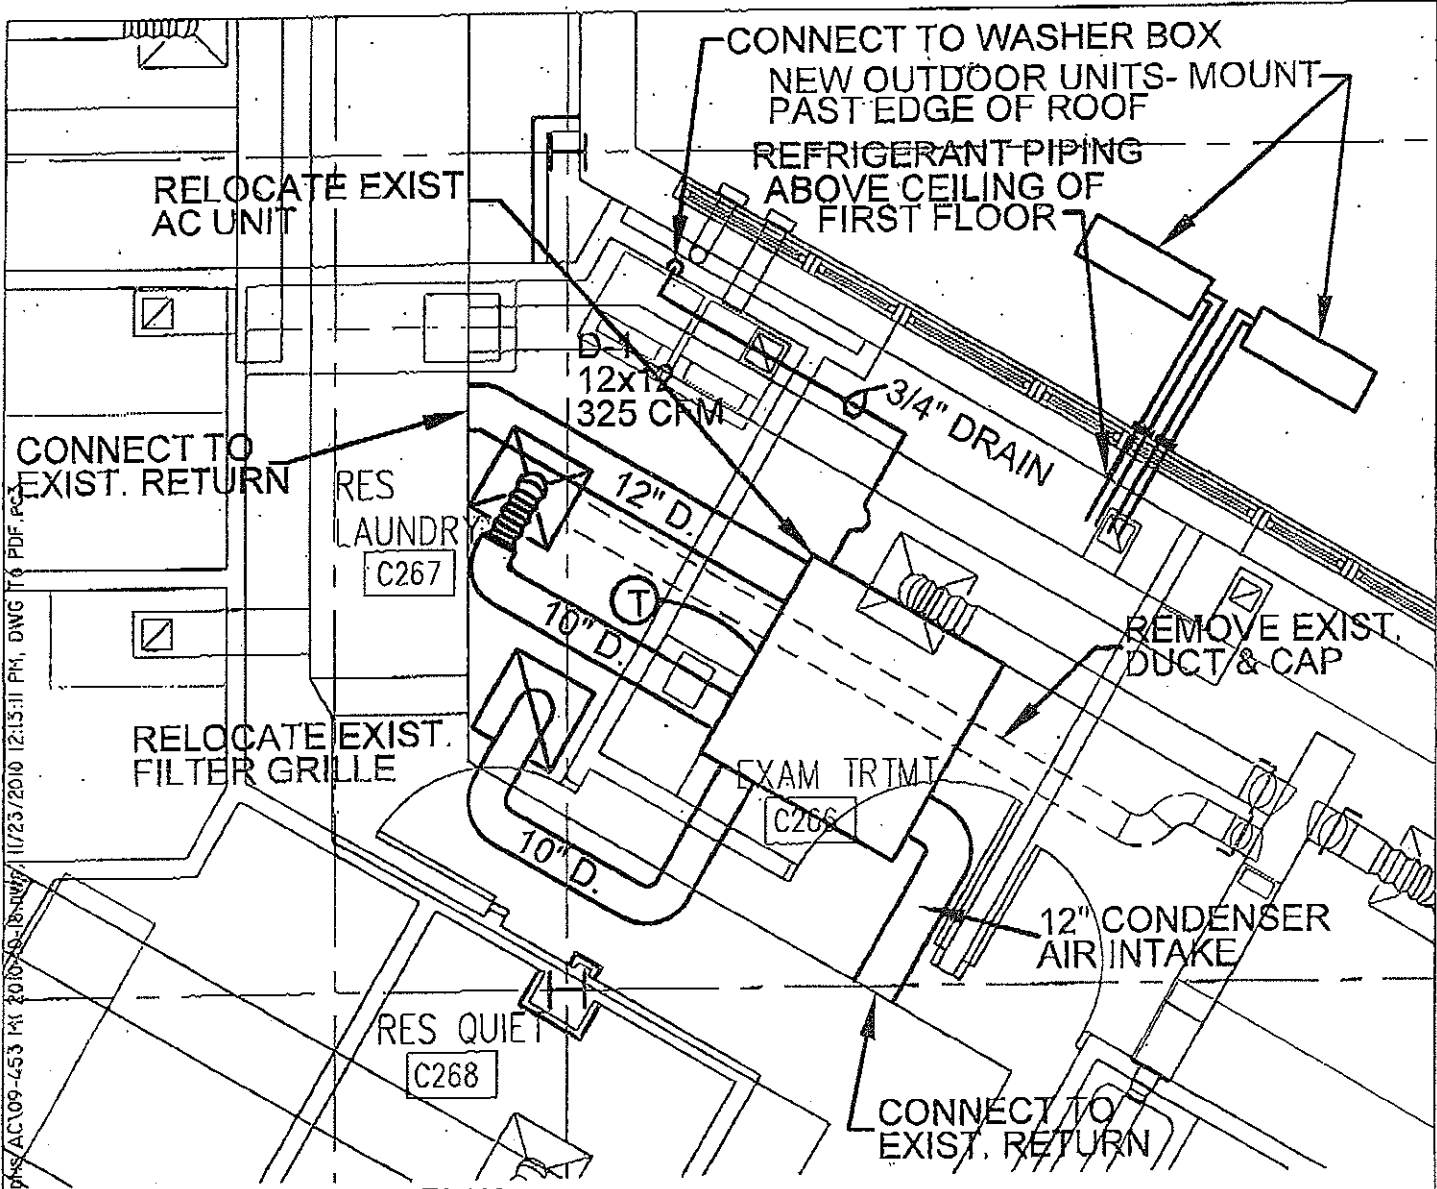

PARTIAL SECOND FLOOR PLAN

1/8" = 1'-0"

1192.168.1.98 VON-GOING PROJECTS 109-453 VETS NURSING RETHERM ROPAS/AC109-453 11/23/2010 12:15:11 PM, DWG TO PDF.PC


NEW AIR CONDITIONING SYSTEMS FOR RETHERM & LAUNDRY ROOMS

VV VETERANS NURSING FACILITY CLARKSBURG, WEST VIRGINIA

BA blackwood associates, inc.
architects • planners
(304) 386-1580 fax (304) 366-1537

MSES consultants inc.
environmental & engineering consultants
508 West Main Street Building 6
Clarksburg, West Virginia 26301
(304) 624-3700

DATE	11/23/10
DWG	M-4

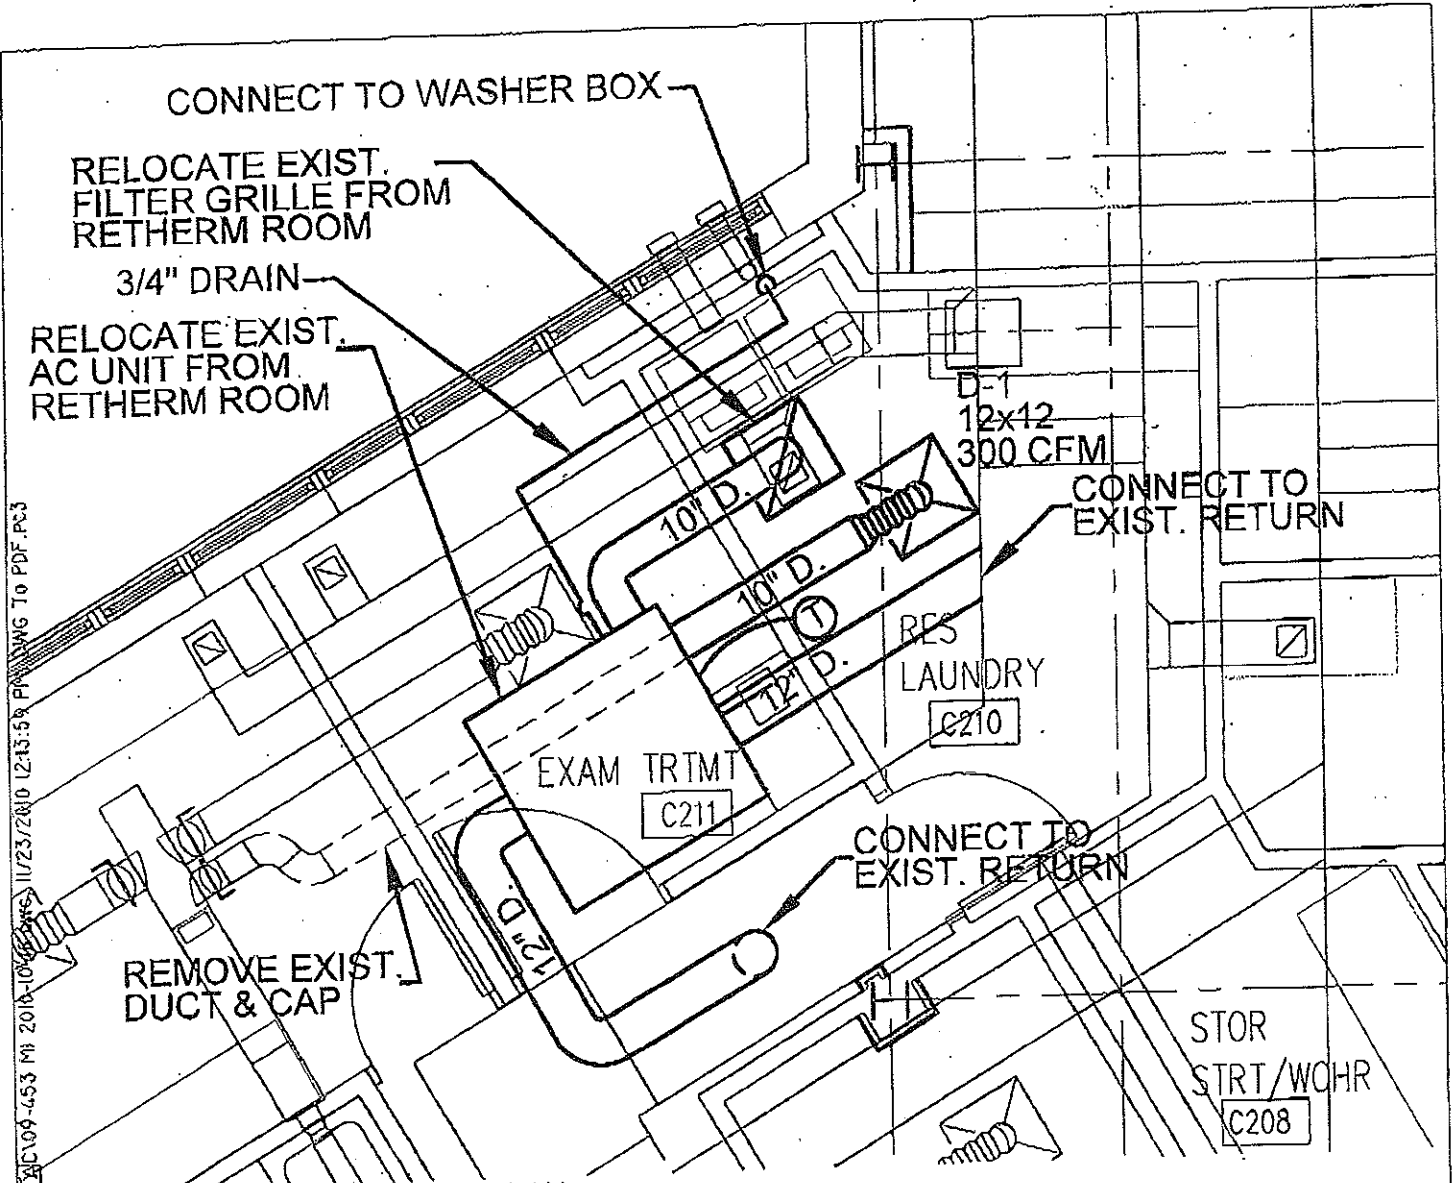

PARTIAL SECOND FLOOR PLAN

1/8" = 1'-0"

\\192.168.1.98\COMMON\GOINGPROJECTS\109-453 VETS NURSING RETHERM ROOMS\C\109-453 MI 2010-10-06.dwg 11/23/2010 12:13:59 PM DWG To PDF .PC3

NEW AIR CONDITIONING SYSTEMS
FOR RETHERM & LAUNDRY ROOMS

VV VETERANS NURSING FACILITY
CLARKSBURG, WEST VIRGINIA

BA blackwood associates, inc.
architects • planners
(304) 366-1380 fax (304) 366-1537

MSES consultants inc.
environmental & engineering consultants
609 West Main Street Building 2
Clarksburg, West Virginia 26301
(304) 624-3700

DATE	11/23/10
DWG	M-5

**WV Veterans Nursing Facility
One Freedoms Way
Clarksburg WV 26301**

**RFQ #VNF1009
Retherm & laundry rooms**

BID OR PROPOSAL

Shuck Construction Company, LLC

NAME OF BIDDER

412 Fairmont Ave., Suite 2 Fairmont, WV 26554

ADDRESS OF BIDDER

304-816-0207

PHONE NUMBER

WV032419

WV CONTRACTOR'S LICENSE NO.

We, the undersigned, having examined the site and being familiar with the local conditions affecting the cost of the work and also being familiar with the general conditions to bidders, drawings and specifications, hereby propose to furnish all materials, equipment and labor to complete all work in a workmanlike manner, as describe in the Bidding Documents.

TOTAL CONTRACT BID

Ninety two thousand seven hundred seventy seven and zero dollars (\$ 92,777.00)

(Total to be written in figures and words)

92,777.00



State of West Virginia
 Department of Administration
 Purchasing Division
 2019 Washington Street East
 Post Office Box 50130
 Charleston, WV 25305-0130

**request for
 Quotation**

MEMBER NUMBER
VNF1009

PAGE NUMBER
1

ADDRESS CORRESPONDENCE TO ATTENTION OF
**TARA LYLE
 304-558-2544**

RFQ COPY
TYPE NAME/ADDRESS HERE
 Shuck Construction Co., LLC
 412 Fairmont Ave., Suite 2
 Fairmont, WV 26554

**DIVISION OF VETERANS AFFAIRS
 VETERANS NURSING FACILITY**
 ONE FREEDOMS WAY
 CLARKSBURG, WV
 26301 304-627-2415

DATE PRINTED	TERMS OF SALE	SHIP VIA	FOB	FREIGHT TERMS
12/21/2010				
BID OPENING DATE: 01/05/2011		BID OPENING TIME 01:30PM		
LINE	QUANTITY	UOP	UNIT PRICE	AMOUNT
<p>ADDENDUM NO. 1</p> <p>1. QUESTIONS AND ANSWERS ARE ATTACHED. 2. ADDENDUM ACKNOWLEDGEMENT IS ATTACHED. THIS DOCUMENT SHOULD BE SIGNED AND RETURNED WITH YOUR BID. FAILURE TO SIGN AND RETURN MAY RESULT IN DISQUALIFICATION OF YOUR BID.</p> <p>EXHIBIT 10</p> <p>REQUISITION NO.: VNF1009</p> <p>ADDENDUM ACKNOWLEDGEMENT</p> <p>I HEREBY ACKNOWLEDGE RECEIPT OF THE FOLLOWING CHECKED ADDENDUM(S) AND HAVE MADE THE NECESSARY REVISIONS TO MY PROPOSAL, PLANS AND/OR SPECIFICATION, ETC.</p> <p>ADDENDUM NO. S:</p> <p>NO. 1 12/21/10</p> <p>NO. 2</p> <p>NO. 3</p> <p>NO. 4</p> <p>NO. 5</p>				
SEE REVERSE SIDE FOR TERMS AND CONDITIONS				
SIGNATURE <i>[Signature]</i>		TELEPHONE 304-816-0207	DATE 1/5/11	
TITLE Owner		FEIN 55-0780688	ADDRESS CHANGES TO BE NOTED ABOVE	

WHEN RESPONDING TO RFQ, INSERT NAME AND ADDRESS IN SPACE ABOVE LABELED 'VENDOR'



State of West Virginia
 Department of Administration
 Purchasing Division
 2019 Washington Street East
 Post Office Box 50130
 Charleston, WV 25305-0130

**request for
 Quotation**


RFQ NUMBER VNF1009	PAGE 2
ADDRESS CORRESPONDENCE TO ATTENTION OF TARA LYLE 304-558-2544	

RFQ COPY
 TYPE NAME/ADDRESS HERE


Shuck Construction Co., LLC
 412 Fairmont Ave., Suite 2
 Fairmont, WV 26554

DIVISION OF VETERANS AFFAIRS
 VETERANS NURSING FACILITY
 ONE FREEDOMS WAY
 CLARKSBURG, WV
 26301 304-627-2415

DATE PRINTED 12/21/2010	TERMS OF SALE	SHIP VIA	FOB	FREIGHT TERMS
BID OPENING DATE: 01/05/2011		BID OPENING TIME 01:30PM		

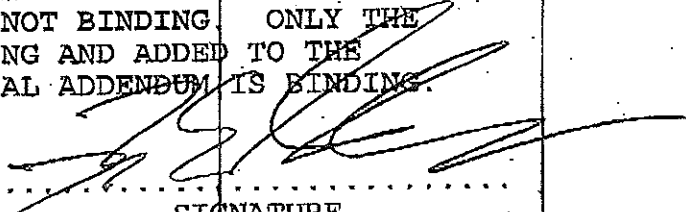LINE	QUANTITY	UOP	QTY NO	ITEM NUMBER	UNIT PRICE	AMOUNT
<p>I UNDERSTAND THAT FAILURE TO CONFIRM THE RECEIPT OF THE ADDENDUM(S) MAY BE CAUSE FOR REJECTION OF BIDS. VENDOR MUST CLEARLY UNDERSTAND THAT ANY VERBAL REPRESENTATION MADE OR ASSUMED TO BE MADE DURING ANY ORAL DISCUSSION HELD BETWEEN VENDOR'S REPRESENTATIVES AND ANY STATE PERSONNEL IS NOT BINDING. ONLY THE INFORMATION ISSUED IN WRITING AND ADDED TO THE SPECIFICATIONS BY AN OFFICIAL ADDENDUM IS BINDING.</p> <p style="text-align: center;">  SIGNATURE </p> <p style="text-align: center;"> Shuck Construction Company, LLC COMPANY </p> <p style="text-align: center;"> 1/5/11 DATE </p> <p>NOTE: THIS ADDENDUM ACKNOWLEDGEMENT SHOULD BE SUBMITTED WITH THE BID.</p> <p>REV. 09/21/2009</p> <p style="text-align: center;">END OF ADDENDUM NO. 1</p>						

SEE REVERSE SIDE FOR TERMS AND CONDITIONS

SIGNATURE 	TELEPHONE 304-816-0207	DATE 1/5/11
TITLE Owner	FEIN 55-0780688	ADDRESS CHANGES TO BE NOTED ABOVE

WHEN RESPONDING TO RFQ, INSERT NAME AND ADDRESS IN SPACE ABOVE LABELED 'VENDOR'



State of West Virginia
 Department of Administration
 Purchasing Division
 2019 Washington Street East
 Post Office Box 50130
 Charleston, WV 25305-0130

**request for
 Quotation**

RFQ NUMBER:
VNF1009

PAGE:
3

ADDRESS OF RESPONDENCE TO ATTENTION OF:
**TARA LYLE
 304-558-2544**

RFQ COPY
 TYPE NAME/ADDRESS HERE

Shuck Construction Co., LLC
 412 Fairmont Ave., Suite 2
 Fairmont, WV 26554

DIVISION OF VETERANS AFFAIRS
 VETERANS NURSING FACILITY

ONE FREEDOMS WAY
 CLARKSBURG, WV
 26301 304-627-2415

DATE PRINTED	TERMS OF SALE	SHIP VIA	F.O.B.	FREIGHT TERMS
12/21/2010				

BID OPENING DATE: **01/05/2011** BID OPENING TIME **01:30PM**

LINE	QUANTITY	UQP	CAT NO	ITEM NUMBER	UNIT PRICE	AMOUNT
0001	1	JB		031-03		
AIR CONDITIONERS, COMMERCIAL						
***** THIS IS THE END OF RFQ VNF1009 ***** TOTAL:						\$92,777.00

SEE REVERSE SIDE FOR TERMS AND CONDITIONS

SIGNATURE: *[Signature]* TELEPHONE: **304-816-0207** DATE: **1/5/11**

TITLE: **Owner** FEIN: **55-0780688** ADDRESS CHANGES TO BE NOTED ABOVE

WHEN RESPONDING TO RFQ, INSERT NAME AND ADDRESS IN SPACE ABOVE LABELED 'VENDOR'

**WV Veterans Nursing Facility
VNF1009
Addendum #1**

1. Change the completion date to February 28, 2011.
2. After the installation of the relocation is there going to be a retest and balance of the system.
Only the airflow from the new and relocated units should need to be measured.
3. Can work be done during normal business hours?
Yes
4. Need make and model number of the existing units in the ceiling.
The existing units are Movincool Model CM12.
5. Where are the new split systems need to be wired into?
The wiring requirements for the split systems are described in detail on Drawing M-1, Notes 5 and 6.

Page 1 of 2
Date: 12-15-2010

SIGN IN SHEET

PLEASE PRINT

Request for Proposal No. VNF 1009

* PLEASE BE SURE TO PRINT LEGIBLY - IF POSSIBLE, LEAVE A BUSINESS CARD

TELEPHONE & FAX NUMBERS

FIRM & REPRESENTATIVE NAME	MAILING ADDRESS	PHONE TOLL FREE	FAX
Company: <u>Mid State Mech.</u>	<u>200 Pike St</u>	<u>304-623-3171</u>	
Rep: <u>Dennis Dawson</u>	<u>Ann Moore WV 26038</u>		<u>304-623-3177</u>
Email Address: <u>midstate@ma-rs.com</u>			
Company: <u>STUART McMAHON</u>	<u>137 N 6TH ST</u>	<u>623-6664</u>	
Rep: <u>MATT HOFFERIN</u>	<u>CLARKSBURG, WV 26301</u>		<u>623-4646</u>
Email Address: <u>MATT@SACO.US</u>			
Company: <u>Central Heating</u>	<u>214 Box 684-D</u>	<u>304-363-7353</u>	
Rep: <u>Donal Shroyer</u>	<u>Fairmont WV</u>		
Email Address: <u>Don.Hoyler@ad.com</u>	<u>26554</u>		<u>304-363-1510</u>
Company: <u>Central Heating</u>	<u>Rt 4 Box 684-D</u>	<u>303-363-7353</u>	
Rep: <u>Tim Ferguson</u>	<u>Fairmont WV</u>		
Email Address: _____	<u>WV 26554</u>		
Company: <u>Shuck Construction Co.</u>	<u>1589 Tupper Lane</u>	<u>304/366-9407</u>	
Rep: <u>Richard Strassler</u>	<u>Fairmont WV 26554</u>		
Email Address: <u>Richard@shuckconstruction.com</u>			<u>304/366-9407</u>

SIGN IN SHEET

PLEASE PRINT

Request for Proposal No.

Page 2 of 2
Date: 12/15/10

* PLEASE BE SURE TO PRINT LEGIBLY - IF POSSIBLE, LEAVE A BUSINESS CARD

FIRM & REPRESENTATIVE NAME	MAILING ADDRESS	TELEPHONE & FAX NUMBERS
Company: <u>MICHELLE JOE</u>	<u>P.O. Box 1140</u>	PHONE 304 622-7923 TOLL FREE
Rep: <u>Russ Straley</u>	<u>BRIDGEPORT WV 26330</u>	FAX 304 624-1252
Email Address: <u>micheline5@aol.com</u>		
Company: <u>Brown Heating & Cooling LLC</u>	<u>13972 Rivers Washington Hwy</u>	PHONE 304-454-9714 TOLL FREE
Rep: <u>Robert Ayersman</u>	<u>Rowlesburg, WV 26225</u>	FAX 304-454-9716
Email Address: <u>brb@brownheatingandcooling.com</u>		
Company: <u>West Virginia's Victorian Nursery Facility, One Freedomway</u>	<u>Clarksburg, WV</u>	PHONE 304-626-1600 TOLL FREE
Rep: <u>Jerry Nelson</u>		FAX
Email Address: _____		
Company: <u>LOWNF</u>	<u>One Freedomway</u>	PHONE 304-626-1600 TOLL FREE
Rep: <u>Mimi Reed</u>	<u>Clarksburg, WV</u>	FAX
Email Address: _____		
Company: <u>WUNNF</u>	<u>One Freedomway</u>	PHONE 304-626-1600 TOLL FREE
Rep: <u>Katherine N. Hess</u>	<u>Clarksburg, WV</u>	FAX
Email Address: <u>Katherine N. Hess</u>		