



The following documentation is an electronically-submitted vendor response to an advertised solicitation from the *West Virginia Purchasing Bulletin* within the Vendor Self-Service portal at wvOASIS.gov. As part of the State of West Virginia's procurement process, and to maintain the transparency of the bid-opening process, this documentation submitted online is publicly posted by the West Virginia Purchasing Division at WVPurchasing.gov with any other vendor responses to this solicitation submitted to the Purchasing Division in hard copy format.

Header 2

List View

- General Information
- Contact
- Default Values
- Discount
- Document Information
- Clarification Request

Procurement Folder: 1891588

Procurement Type: Central Purchase Order

Vendor ID: VS0000051587

Legal Name: Main Stream Industries Inc.

Alias/DBA:

Total Bid: \$57,440.00

Response Date: 03/18/2026

Response Time: 12:29

Responded By User ID: cbuck

First Name: Chris

Last Name: Buck

Email: cbuck@msiisigns.com

Phone: 4843368535

SO Doc Code: CRFQ

SO Dept: 0803

SO Doc ID: DOT2600000069

Published Date: 2/25/26

Close Date: 3/18/26

Close Time: 13:30

Status: Closed

Solicitation Description: 0826-0016A Guardrail and Soil Anchored Delineators -0897

Total of Header Attachments: 2

Total of All Attachments: 2



Department of Administration
 Purchasing Division
 2019 Washington Street East
 Post Office Box 50130
 Charleston, WV 25305-0130

**State of West Virginia
 Solicitation Response**

Proc Folder: 1891588
Solicitation Description: 0826-0016A Guardrail and Soil Anchored Delineators -0897
Proc Type: Central Purchase Order

Solicitation Closes	Solicitation Response	Version
2026-03-18 13:30	SR 0803 ESR03182600000006123	1

VENDOR
 VS0000051587
 Main Stream Industries Inc.

Solicitation Number: CRFQ 0803 DOT2600000069

Total Bid: 57440

Response Date: 2026-03-18

Response Time: 12:29:19

Comments:

FOR INFORMATION CONTACT THE BUYER

John W Estep
 304-558-2566
 john.w.estep@wv.gov

Vendor Signature X	FEIN#	DATE
-----------------------	-------	------

All offers subject to all terms and conditions contained in this solicitation

Line	Comm Ln Desc	Qty	Unit Issue	Unit Price	Ln Total Or Contract Amount
1	Guardrail Mounted Flexible Delineator Post	2000.0000	EA		

Comm Code	Manufacturer	Specification	Model #
46161508			

Commodity Line Comments: NO BID

Extended Description:

Guardrail Mounted Flexible Delineator Post

Line	Comm Ln Desc	Qty	Unit Issue	Unit Price	Ln Total Or Contract Amount
2	Soil Anchored Flexible Delineator Posts	2000.0000	EA	28.720000	57440.00

Comm Code	Manufacturer	Specification	Model #
46161508			

Commodity Line Comments: PRICES INCLUDE DELIVERY FOR ONE COMPLETE ORDER OF 2000 PCS

Extended Description:

Soil Anchored Flexible Delineator Posts




PARTS LIST			
ITEM	STOCK NO.	DESCRIPTION	REQ'D
1	SEE DETAIL	TUBE,POLYETHYLENE,LENGTH,COLOR	1
2	SEE DETAIL	TUBE,INNER,LENGTH	1
3	SHGPR-ST--ZP	STAPLE,1/4X1 1/2,P	2
4	SEE DETAIL	CAP,OVAL,COLOR	1
5	SEE DETAIL	REFLECTIVE	A/R
6	115521	LABEL,POST,SAFE-HIT	1
7	116079	O-RING,2.050 X 0.103 THICK	1

COLOR: 01=RED
02=ORANGE
03=YELLOW
04=GREEN
05=BLUE
06=BLACK
07=BROWN
08=TAN
09=DARK GREY
10=LIGHT GREY (MD.)
00=WHITE
13=YELLOW-GREEN

2023060-00
PART NO.

ITEM 4

SOIL ANCHOR GUIDE POST ASSY TUBE LENGTHS		
ABOVE GROUND HEIGHT	POLYETHYLENE TUBE LENGTH (ITEM 1)	INNER TUBE LENGTH (ITEM 2)
16"	23"	9"
18"	25"	9"
24"	31"	12"
30"	36"	18"
36"	42"	18"
42"	48"	18"
48"	55"	24"
54"	61"	24"
60"	66"	24"
66"	72"	24"
72"	79"	24"

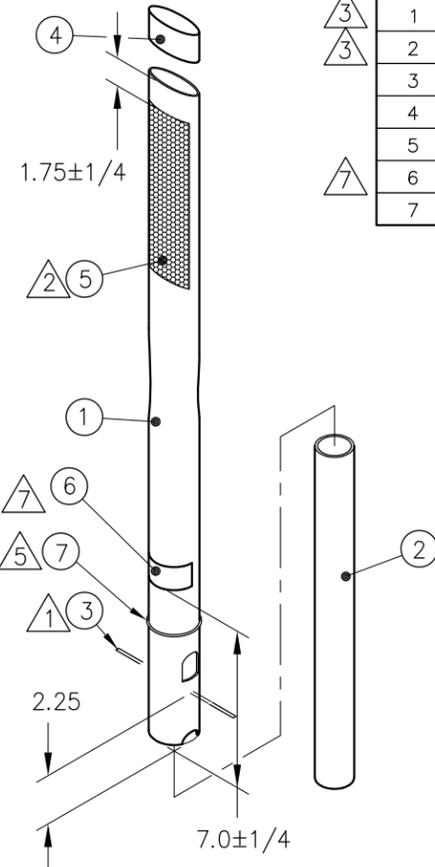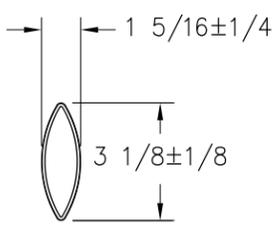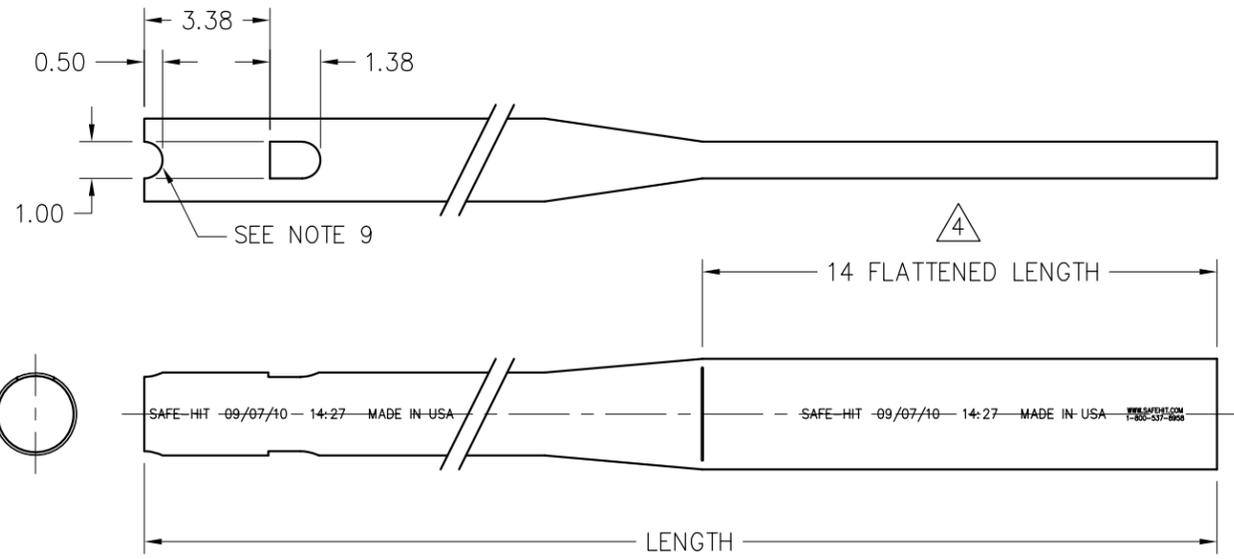

LENGTH (IN INCHES)

COLOR: R=RED
O=ORANGE
Y=YELLOW
G=GREEN
U=BLUE
A=DARK GREY
M=LIGHT GREY (MD.)
W=WHITE
T=TAN
N=BROWN
K=BLACK
F=FLUORESCENT ORANGE
L=YELLOW-GREEN

SH3
PART NO.

ITEM 1

LENGTH:
18=18"
24=24"
20236--0006
PART NO.

ITEM 2

P/N BREAKDOWN: S H 2 4 8 G P R -- W S

SAFE-HIT PRODUCT
POST MATERIAL (H=PE)
POST STYLE (TYPE 2)
POST LENGTH (ABOVE GROUND IN INCHES)
MOUNTING METHOD (ANCHOR)
ADDITIONAL REFLECTIVE
POST COLOR
REFLECTIVE COLOR (L=LABEL, X=NO REFLECTIVE)
NON-STANDARD REFLECTIVE TYPE SYMBOL
REFLECTIVE LENGTH (BLANK = 9")
NON-STANDARD SPACING OF REFLECTIVE FROM TOP
NON-STANDARD SPACING FOR EXTRA REFLECTIVE STRIP OR BAND

REFLECTIVE TYPE LETTER: (S-H P/N SYMBOL)

01=HIGH INTENSITY FLEXIBLE PRISMATIC (NONE)
02=ORAFOL AP SERIES (*)
03=VIP DIAMOND GRADE 3990 SERIES (+)
04=ORAFOL ABRASION RESISTANT AR1000 SERIES (Z)
05=ENGINEERING GRADE (J)
06=VINYL (V)
08=FLUORESCENT DIAMOND GRADE (F)
09=DIAMOND GRADE CUBED (DG3) 4000 SERIES (G)
10=HIGH INTENSITY PRISMATIC GRADE (H)
L=LABEL SEE LABEL TABLE

2012--0-000--
PART NO.


ITEM 5

TABLE - LABEL		
114517	DECAL,HZRD,LT,BLK/AMB	(HL)
114521	DECAL,HZRD,RT,BLK/AMB	(HR)

- NOTES:
- WITH ITEM 2 FLUSH WITH TOP OF SEMI-CIRCLE IN BOTTOM OF ITEM 1, INSTALL ITEM 3.
 - APPLY REFLECTIVE TAPE TO FLATTENED SIDE OF POST OPPOSITE LETTERING.
 - SEE SOIL ANCHOR GUIDE POST ASSEMBLY MATRIX SHOWING POLYETHYLENE TUBE, ITEM 1, TO INNER-TUBE, ITEM 2, LENGTH COMBINATIONS. FOR ADDITIONAL POST SIZES REFER TO DRAWING SHD0107.
 - THE FLATTENED LENGTH IS 14" UNLESS OTHERWISE NOTED. FOR POSTS 16" TO 19", THE FLATTENED LENGTH IS 11-1/2".
 - POSITION THE O-RING BETWEEN THE PUNCHED WINDOWS AND LABEL.
 - BLACK CAP UNLESS OTHERWISE SPECIFIED.
 - NO LABEL.
 - THE STANDARD SPACING FOR EXTRA REFLECTIVE STRIP OR BAND IS 1-1/2" ± 1/8".

MATERIAL: SEE PARTS LIST	DRAWN: D. Staus	DATE: 4/18/1994	TOLERANCES PER QMS-SF-001 UNLESS OTHERWISE SPECIFIED.				
FINISH: N/A	CHECKED: B. Eckert	DATE: 8/12/1995	DO NOT SCALE DRAWING				
UNLESS OTHERWISE NOTED, ALL DIMENSIONS ARE IN INCHES. DIMENSIONS ACCORDING TO ASME Y14.5-2018 AND QMS-SE-003 UNLESS OTHERWISE SPECIFIED.			ECO	DATE	REV	BY	CHK
ADDED LABEL TABLE			6100	9/19/18	R	WWL	JDI
REVISION DESCRIPTION			7093	3/24/20	S	DPH	JDI
EST SURFACE AREA: N/A			8869	5/12/23	T	JMB	JDI
EST UNFINISHED WT: 1.47 lbs.			CHNG: NOTE 8, "NON-STANDARD SPACING..." DEL: NOTE 9				
CHNGD NOTES: 2,3,4,5,6 & ITEM # KEY,REBRANDING			DRAWING: SHD0009				
			REV: T		SHEET: 1 of 1		

SAFE-HIT® TYPE 2 FLEXIBLE DELINEATOR GROUND MOUNT

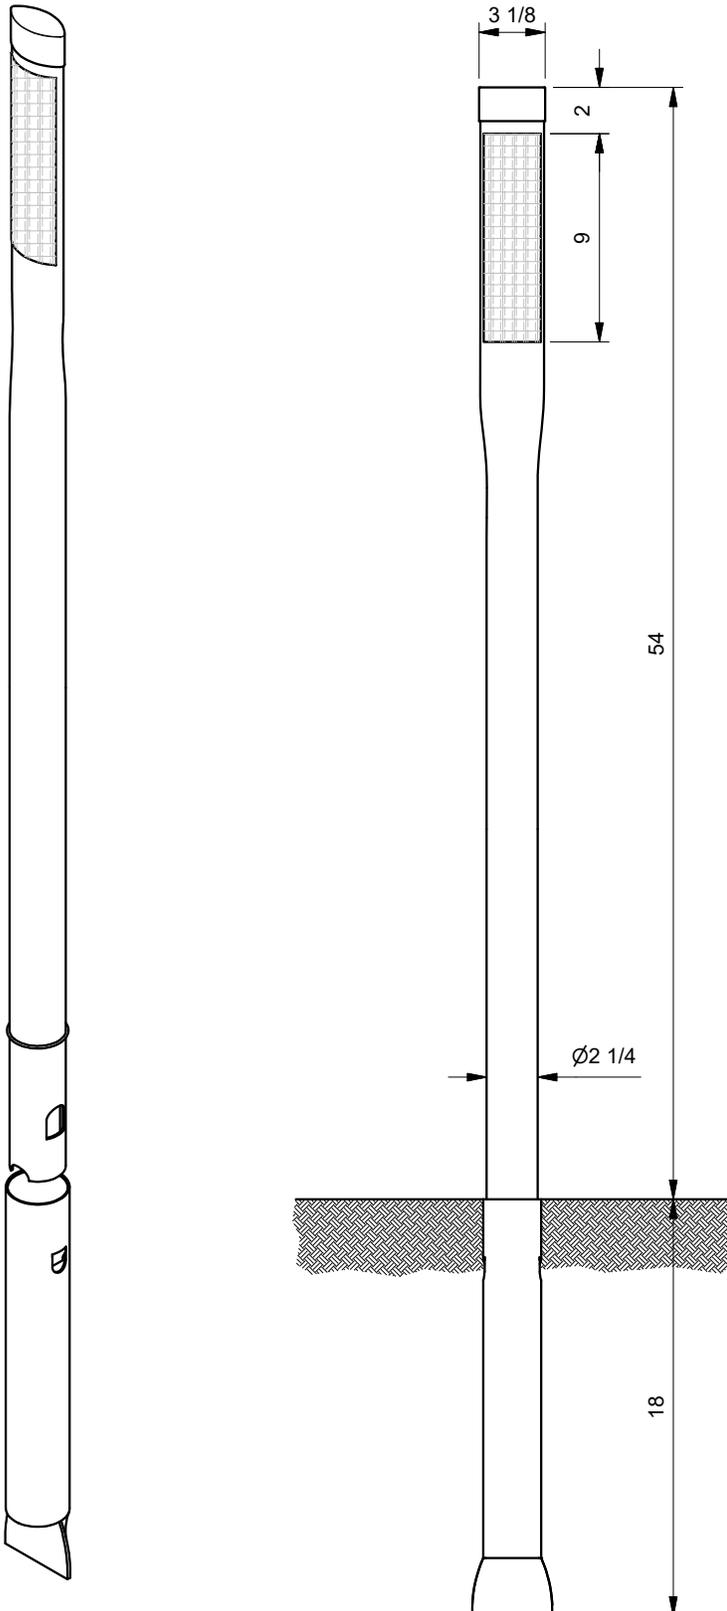

SH254GP3--WS

54" WHITE POST
WITH ONE 3" X 9" SILVER
HIGH INTENSITY FLEXIBLE
PRISMATIC REFLECTIVE PATCH.

BLACK CAP & 18" SOIL ANCHOR.

OPTIONS:

- ANCHOR LENGTH/STYLE
- REFLECTIVE COLOR/TYPE
- POST HEIGHT
- POST COLOR