


7th floor Bldg 6

Vacates Space
July 1 -
Demo

July 10
START
ABATEMENT

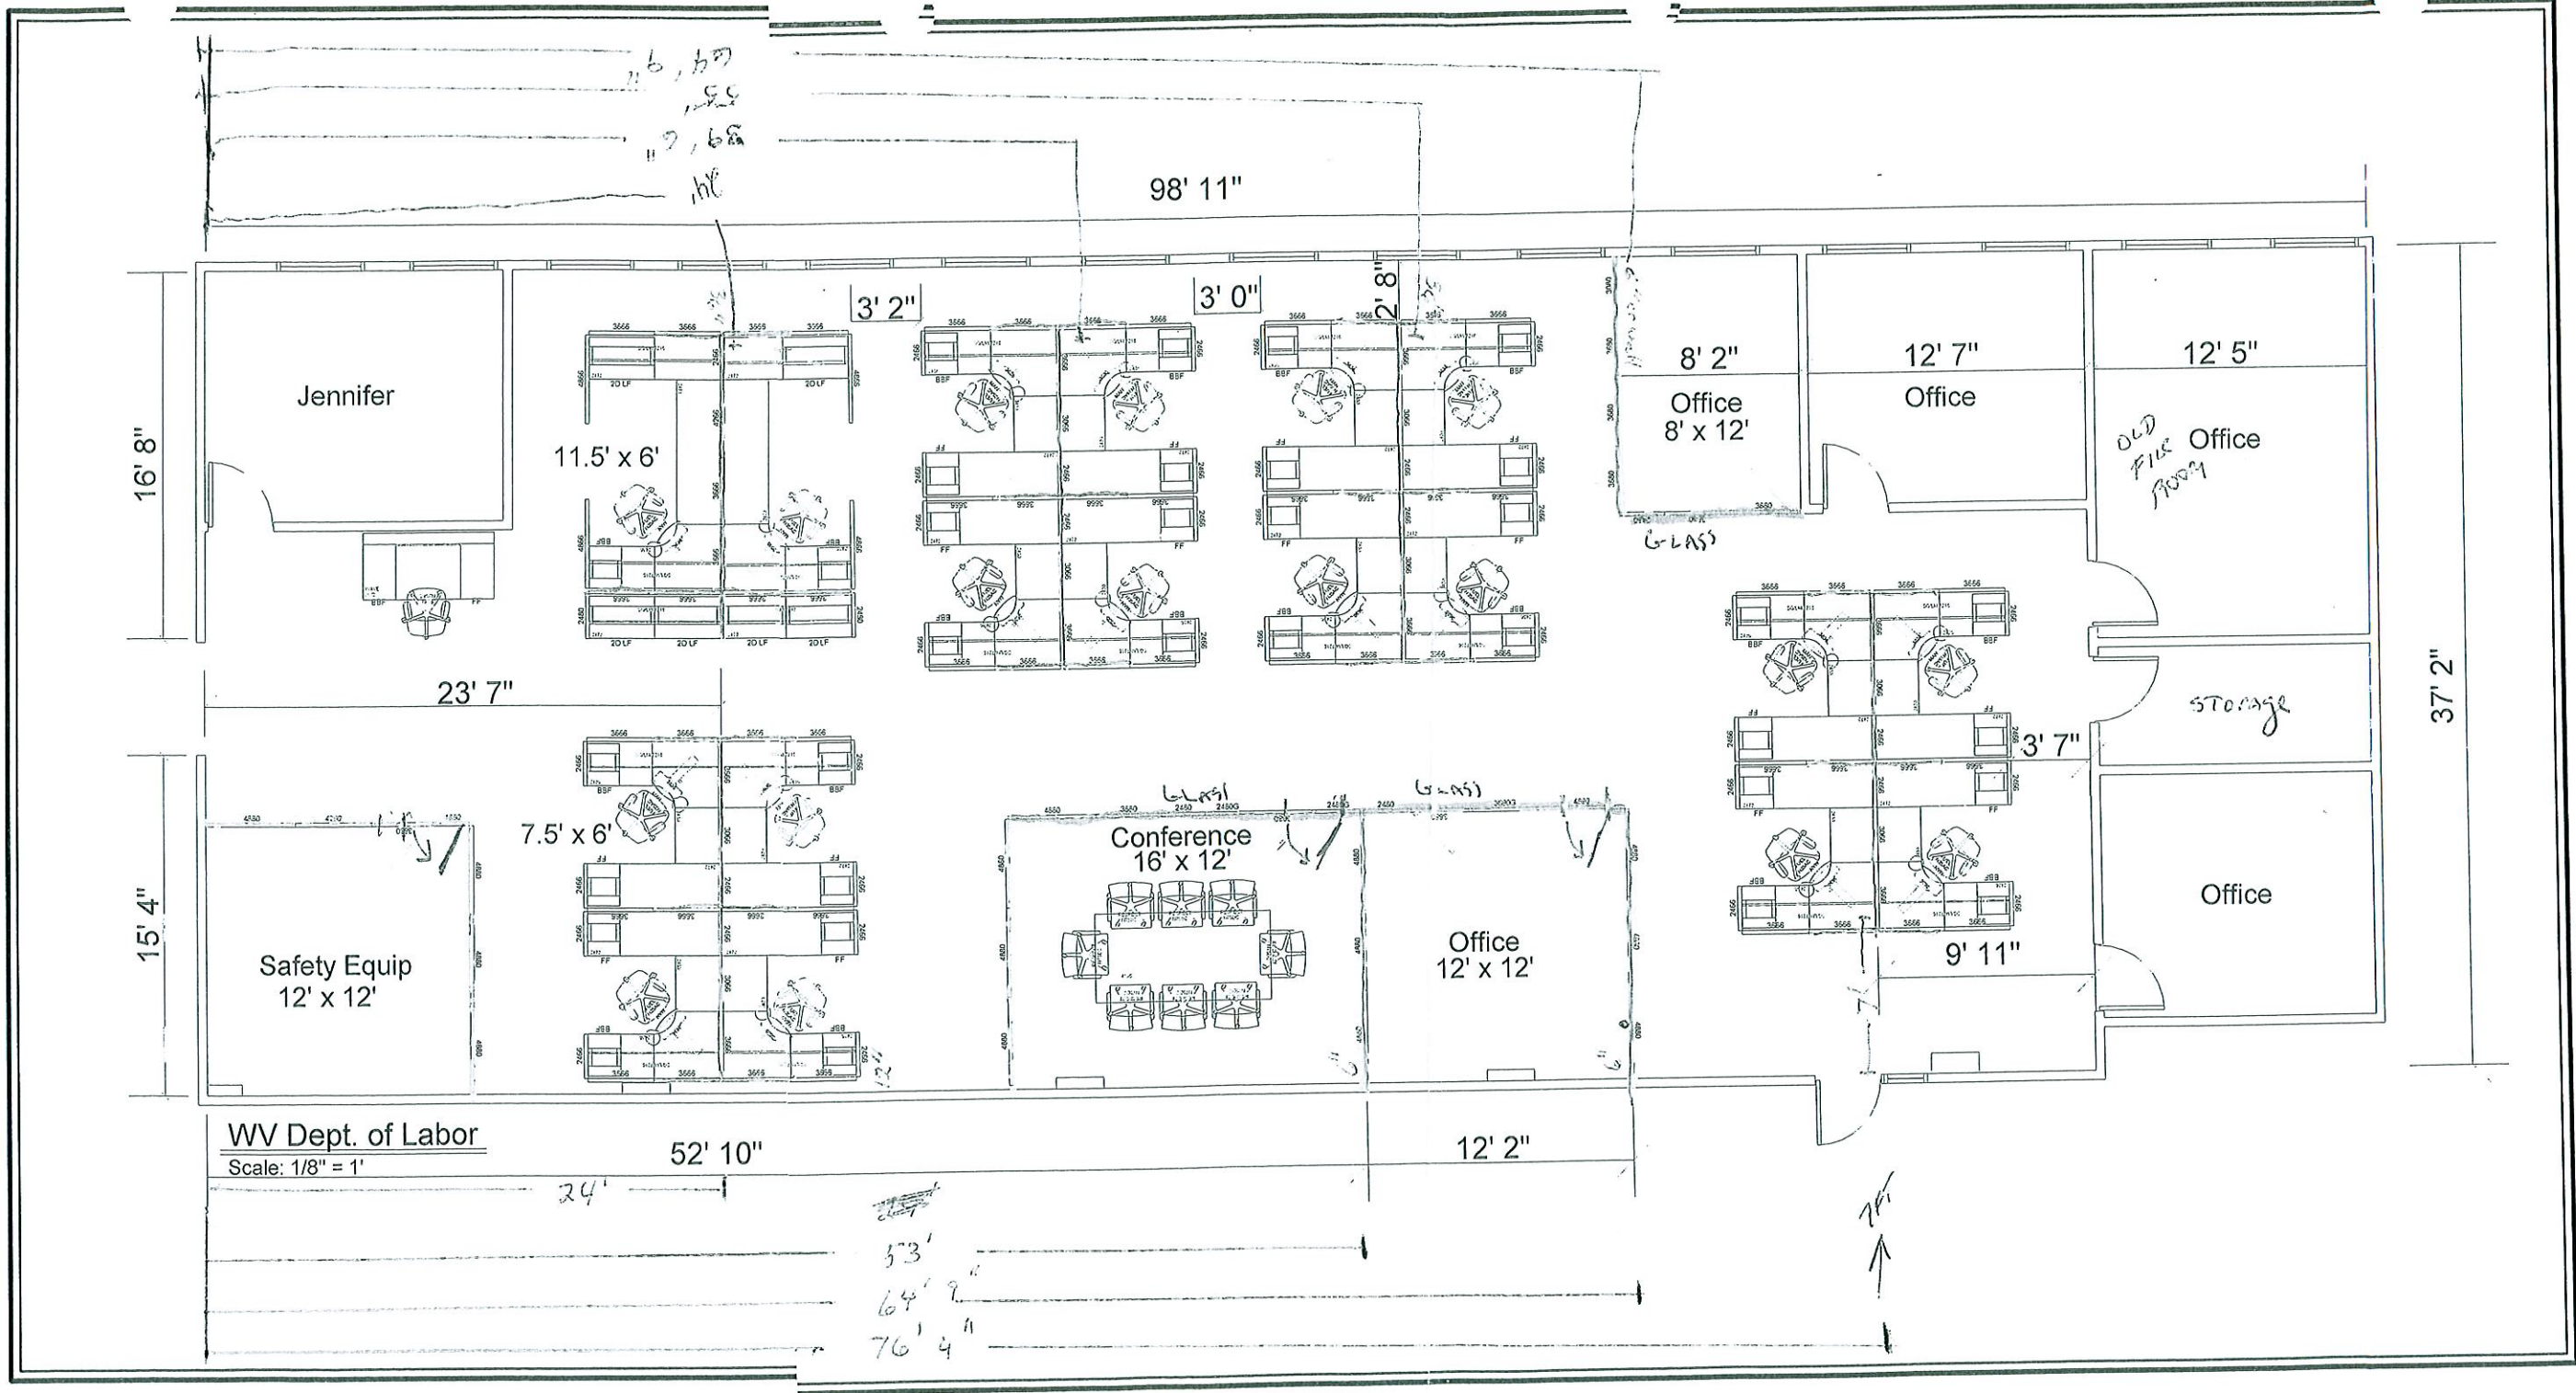

OFFICE LAYOUT
BLDG 6 7th Floor, SE CORNER

Area #1