


WV DIVISION OF LABOR
 WEIGHTS AND MEASURES
 570 W MACCORKLE AVE
 ST. ALBANS, W.V. 25177

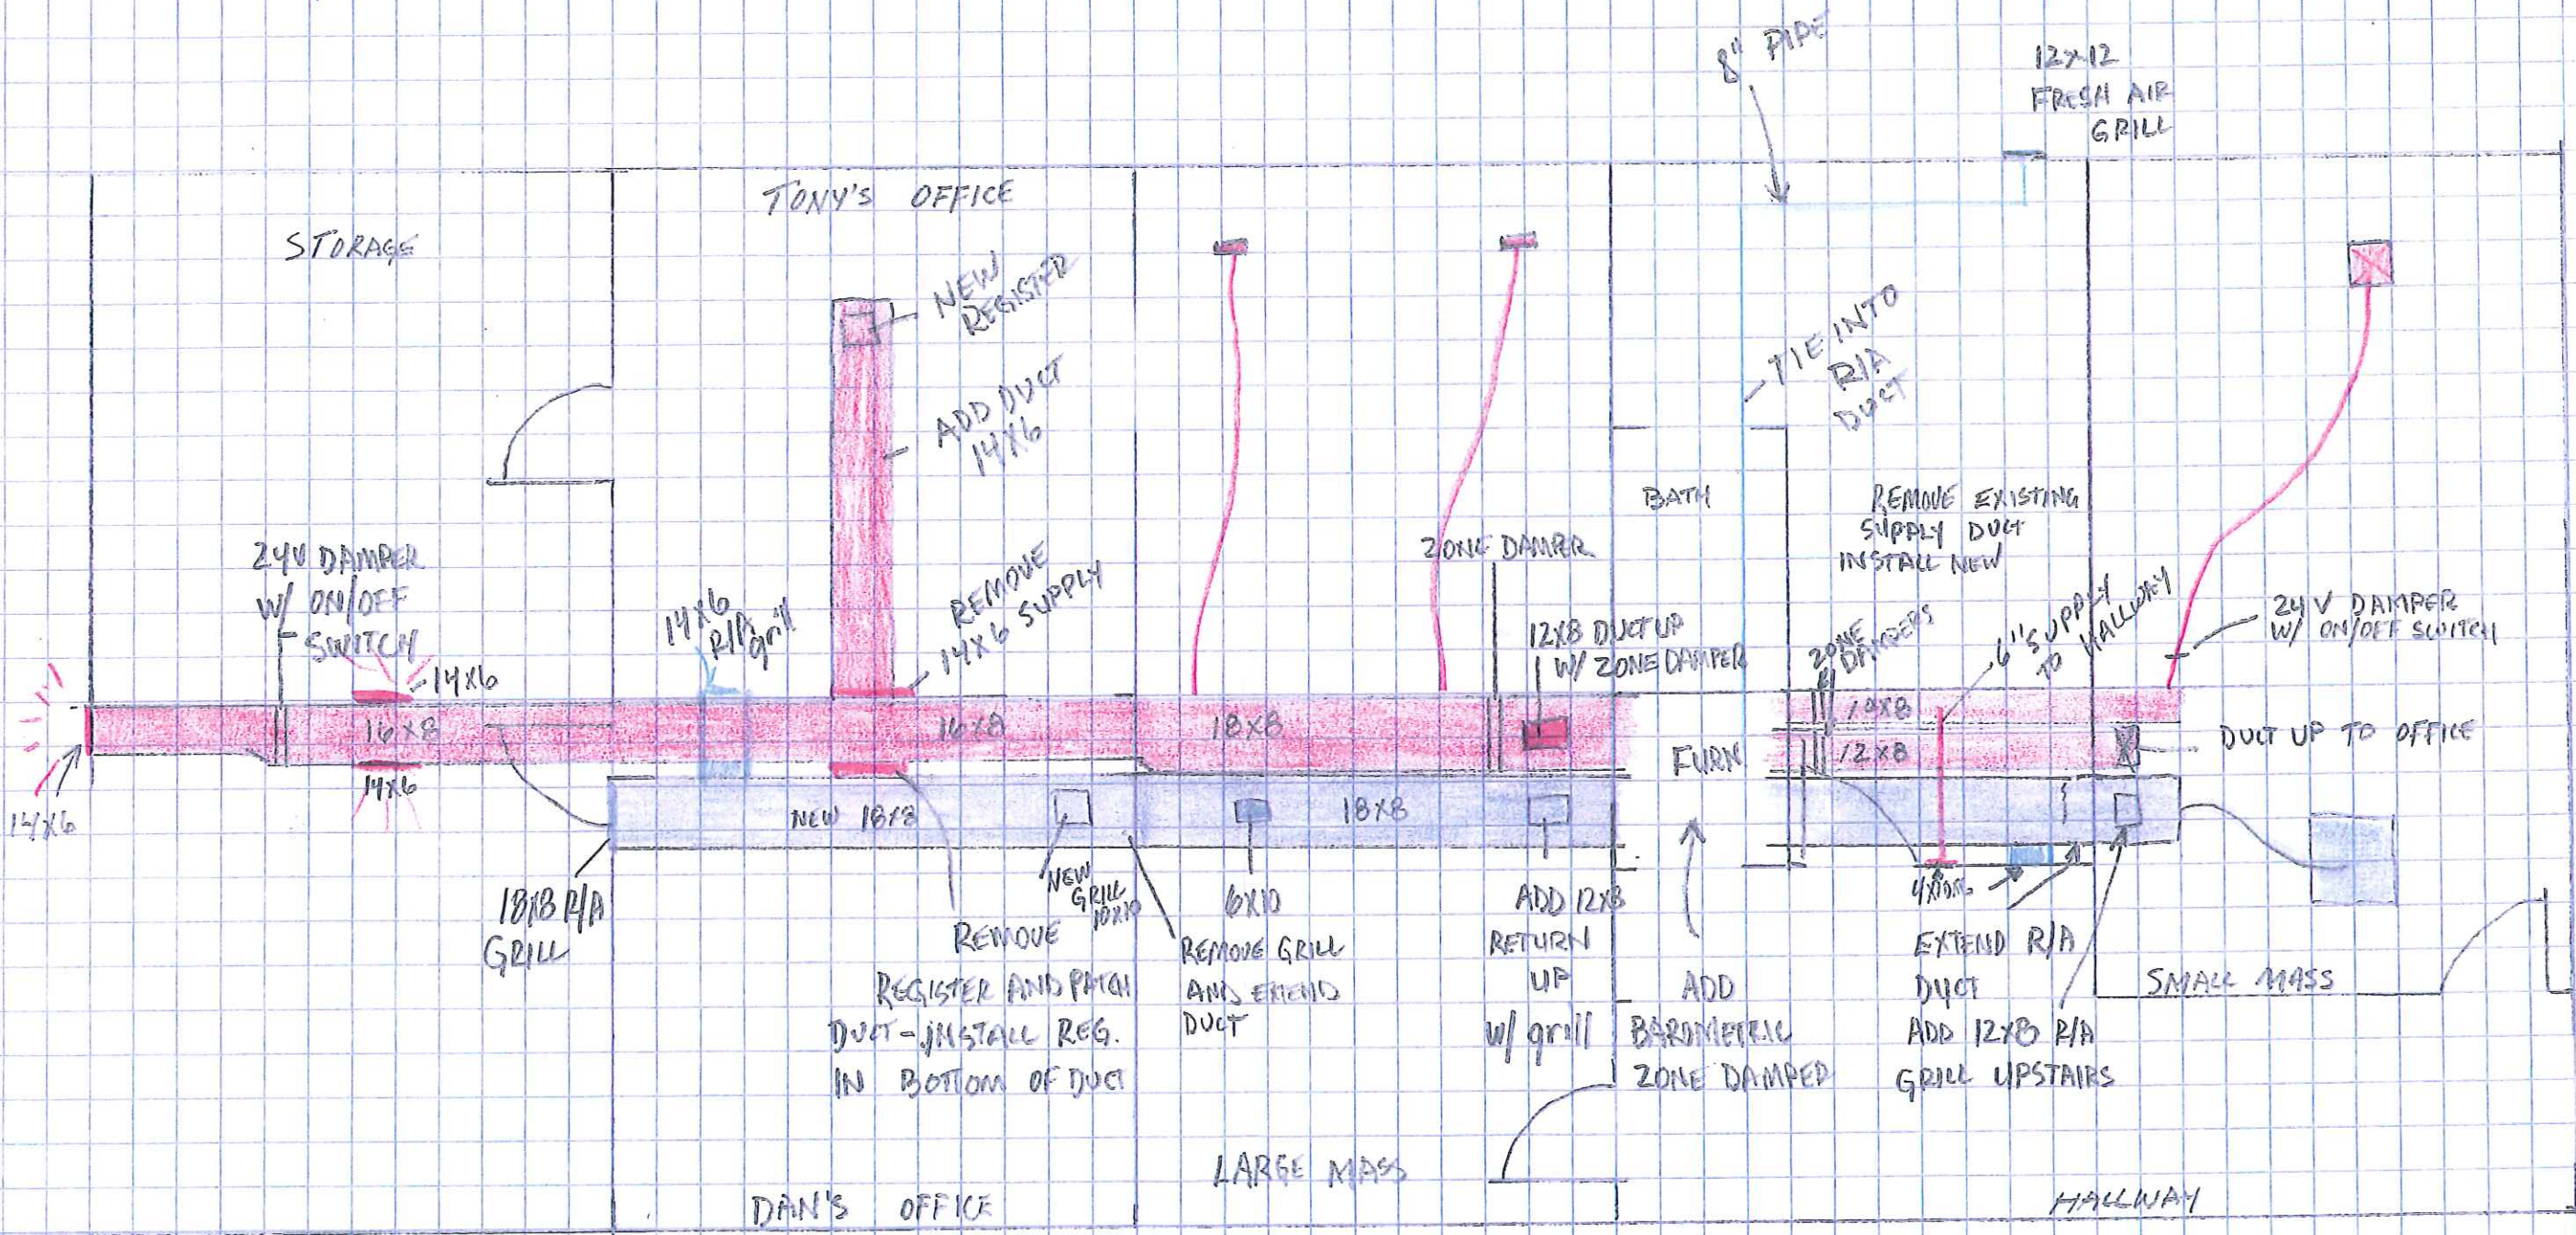

NOT TO SCALE