



- DESCRIPTION
- ① ITEM 402001-001 MARSHALL HOT MIX ASPHALT SKID RESISTANT PAVEMENT. MEDIUM. PER TON
 - ② ITEM 401001-001 MARSHALL HOT MIX ASPHALT BASE COURSE. MEDIUM. PER TON
 - ③ ITEM 307001-001 CLASS 1 AGGREGATE BASE COURSE. PER CUBIC YARD
 - ④ ITEM 207033-000 STABILIZATION FABRIC. PER SQUARE YARD
 - ⑤ ITEM 307005-000 AGGREGATE BASE COURSE. CLASS 10. PER TON

1
C601
REFERENCE WVDOH STANDARD SPECIFICATIONS 2010
9+00 - 21+50 CURVE LEFT PAVEMENT SECTION
N.T.S.

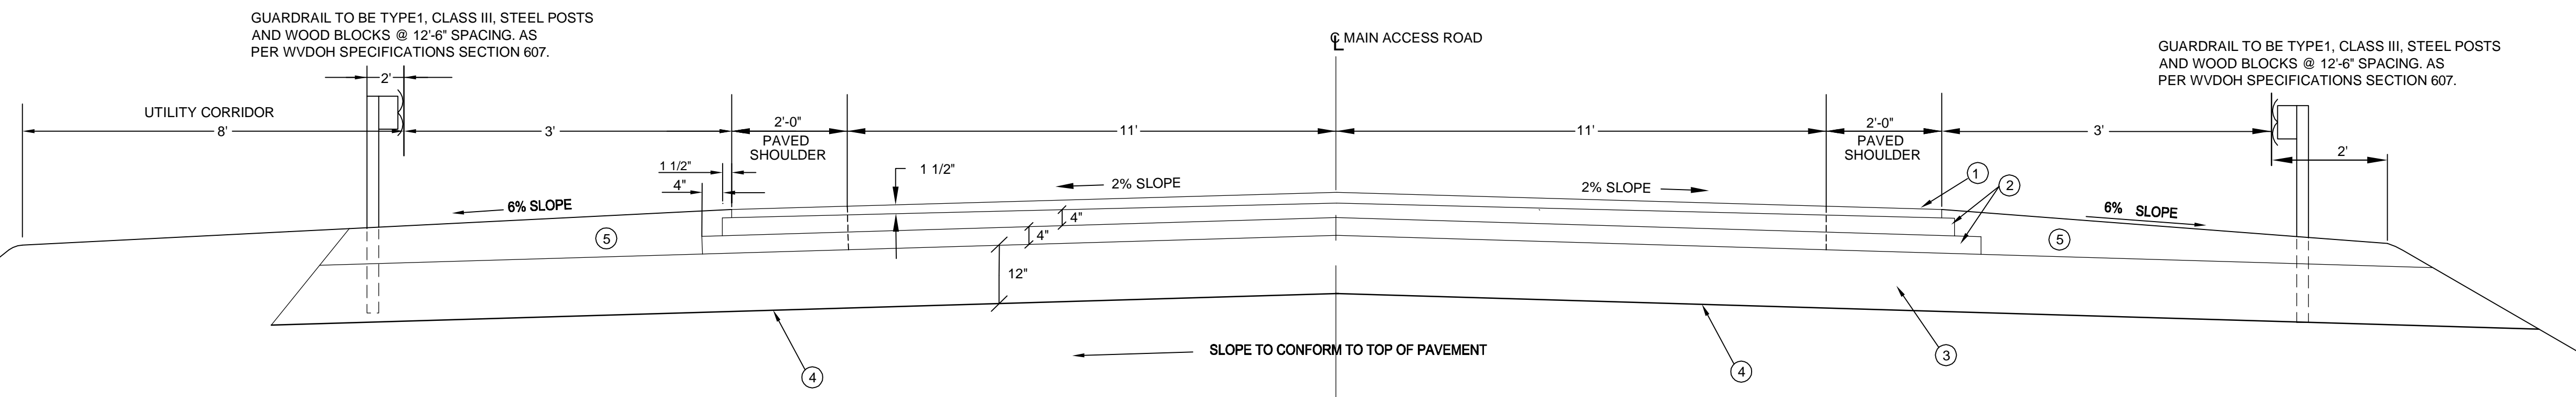

- DESCRIPTION
- ① ITEM 402001-001 MARSHALL HOT MIX ASPHALT SKID RESISTANT PAVEMENT. MEDIUM. PER TON
 - ② ITEM 401001-001 MARSHALL HOT MIX ASPHALT BASE COURSE. MEDIUM. PER TON
 - ③ ITEM 307001-001 CLASS 1 AGGREGATE BASE COURSE. PER CUBIC YARD
 - ④ ITEM 207033-000 STABILIZATION FABRIC. PER SQUARE YARD
 - ⑤ ITEM 307005-000 AGGREGATE BASE COURSE. CLASS 10. PER TON

2
C601
REFERENCE WVDOH STANDARD SPECIFICATIONS 2010
21+50 TO 33+24.24 NORMAL SECTION
N.T.S.

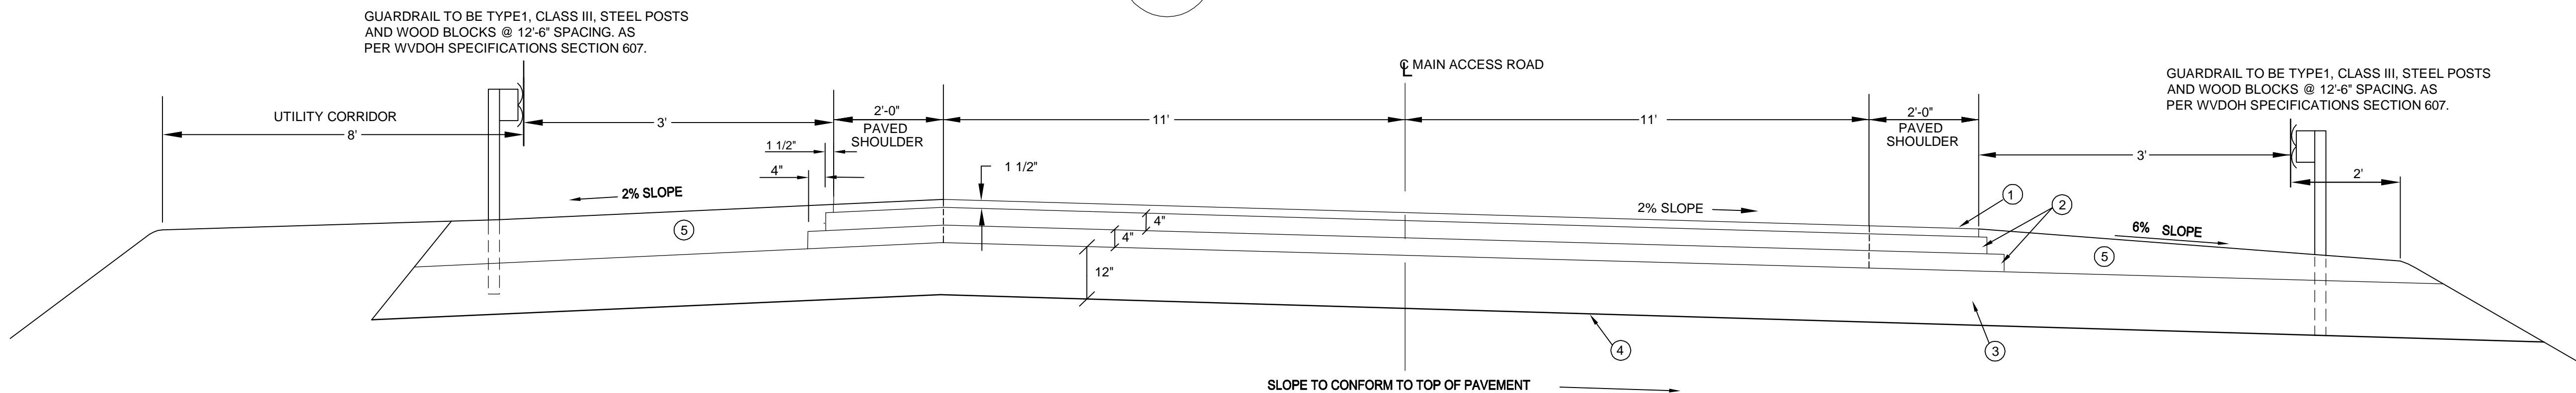

- DESCRIPTION
- ① ITEM 402001-001 MARSHALL HOT MIX ASPHALT SKID RESISTANT PAVEMENT. MEDIUM. PER TON
 - ② ITEM 401001-001 MARSHALL HOT MIX ASPHALT BASE COURSE. MEDIUM. PER TON
 - ③ ITEM 307001-001 CLASS 1 AGGREGATE BASE COURSE. PER CUBIC YARD
 - ④ ITEM 207033-000 STABILIZATION FABRIC. PER SQUARE YARD
 - ⑤ ITEM 307005-000 AGGREGATE BASE COURSE. CLASS 10. PER TON

3
C601
REFERENCE WVDOH STANDARD SPECIFICATIONS 2010
21+50 - 33+24.24 CURVE RIGHT SECTION
N.T.S.

UPDATED TYPICAL SECTIONS



GENERAL CONTRACTOR & ALL SUB-CONTRACTORS SHALL FIELD VERIFY ALL DIMENSIONS AND FIELD CONDITIONS BEFORE EXECUTING ANY WORK. STRUCTURE IS DESIGNED TO BE SELF-SUPPORTING AND COMPLETE. GENERAL CONTRACTOR AND DIRECTOR TO DETERMINE TEMPORARY BRACING REQUIREMENTS AS NECESSARY. GENERAL CONTRACTOR & SUB-CONTRACTORS ARE SOLELY RESPONSIBLE FOR CONSTRUCTION SCHEDULE AND SEQUENCE.

© 2010 Bastian & Harris, Architects

NEW FACILITIES FOR THE
MOOREFIELD READINESS CENTER
MOOREFIELD, WEST VIRGINIA
CONSTRUCTION & FACILITIES MANAGEMENT OFFICE
WEST VIRGINIA ARMY NATIONAL GUARD

ROADWAY
TYPICAL
SECTIONS

C601