



**UNIT STORAGE PART PLAN**  
SCALE: 1/8" = 1'-0"

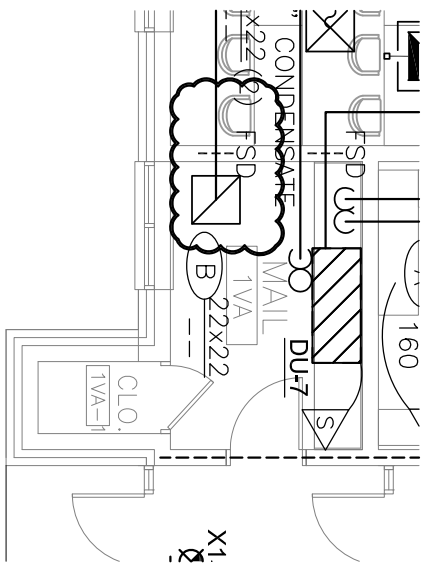

**MAIL ROOM PART PLAN**  
SCALE: 1/8" = 1'-0"

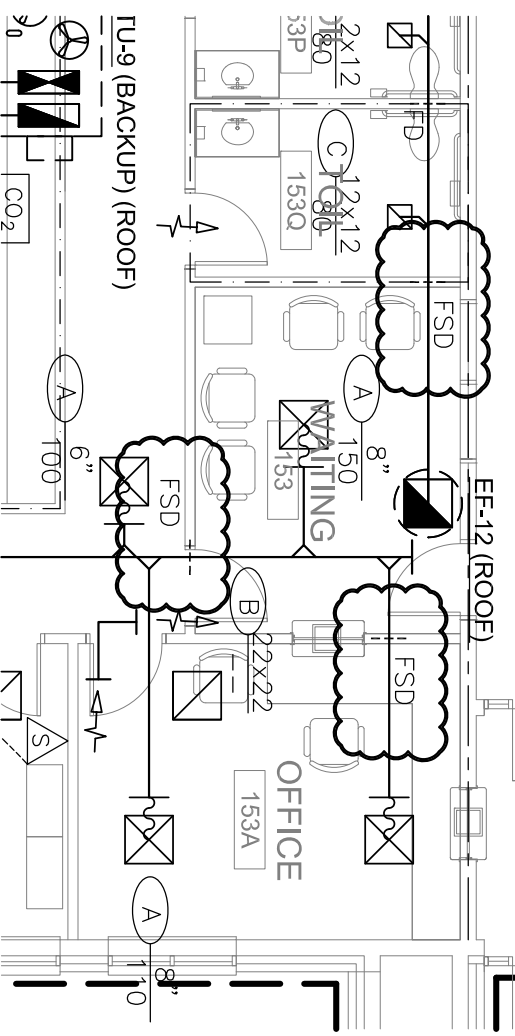

**WAITING ROOM PART PLAN (PER ALTERNATE)**  
SCALE: 1/8" = 1'-0"

NEW FACILITIES FOR THE  
**MOOREFIELD  
READINESS CENTER**  
MOOREFIELD, WV

DRAWN BY: MCC  
CHECKED BY: TLC  
DATE: 08/03/11  
DWG. NO:  
**SKM-1**



**Clingenpeel/McBrayer & Assoc. Inc.**  
824 CROSS LANES DRIVE  
CHARLESTON, WV 25313  
PHONE: (304) 343-0316  
5 RIDDLE COURT  
MORGANTOWN, WV 26505  
PHONE: (304) 598-2558