


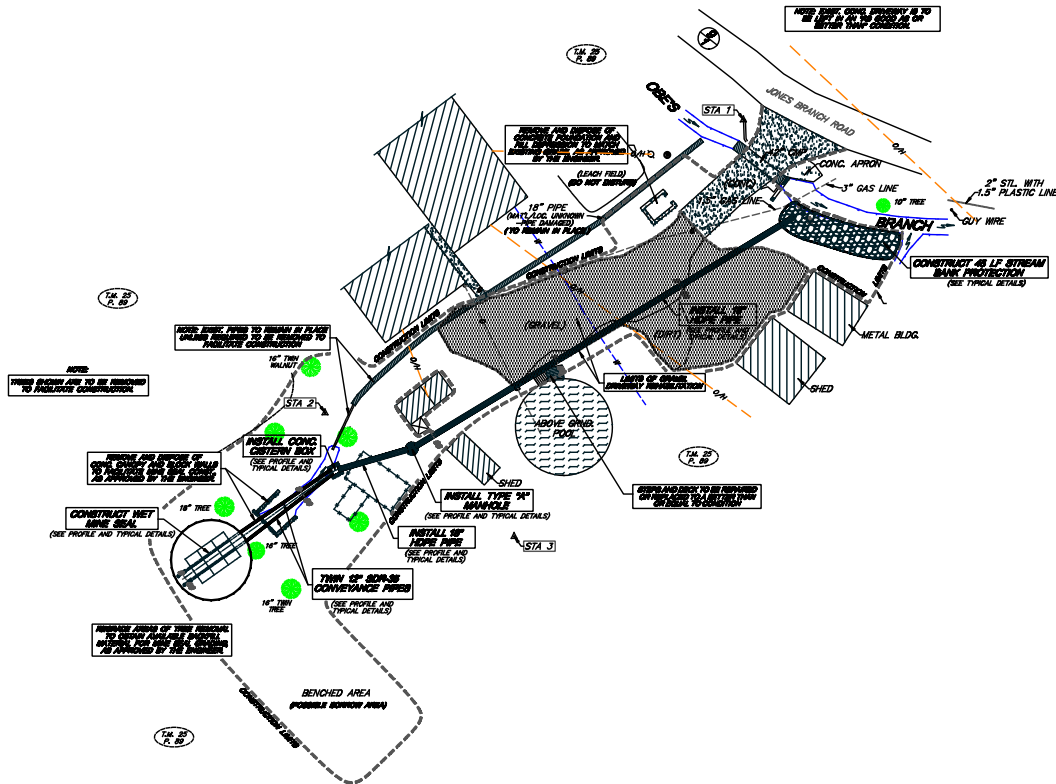

LEGEND

	APPROL PROPERTY LINE
	EDGE DRAIN OR WATER COURSE
	EXISTING UTILITY LINE
	MINE OPENING
	DIRECTION OF FLOW
	TAIL RACE AND PILE
	EXISTING UTILITY OR LIGHT POLE
	EXISTING WATER METER
	EXISTING SURVEY CONTROL
	PROPOSED SIDEWALK CONTROL
	CONSTRUCTION LIMITS
	PROPOSED MINE SEAL
	PROPOSED GALLERY OR PIPE
	PROPOSED CONVEYANCE PIPE
	FINISHED GRADE CONTOUR
	LIMITS OF GRAVEL DRIVEWAY REHABILITATION
	PROPOSED TYPE "X" MANHOLE
	PROPOSED CONCRETE CISTERN
	TREES TO BE REMOVED








SURVEY CONTROL


(HORIZONTAL AND VERTICAL SURVEY DATA IS BASED ON AN ASSUMED GRID SYSTEM)

State of West Virginia
Department of Environmental Protection
Abandoned Mine Lands and Reclamation

CLOTHIER (LEGG) PORTALS

**RECLAMATION PLAN
ADDENDUM NO. 1**

DRAWN BY	DWH	SCALE	1" = 30'
APPROVED BY	AW	SHEET NO.	3
DATE		OF	6