




FACE A
SECTION AA
SCALE: N.T.S.

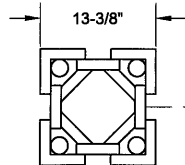


FACE B
SECTION BB
SCALE: N.T.S.

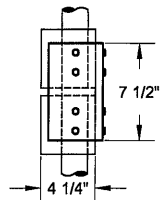


TYPICAL SPLICE DETAIL
SCALE: N.T.S.

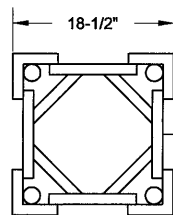

FACE C
SECTION CC
SCALE: N.T.S.

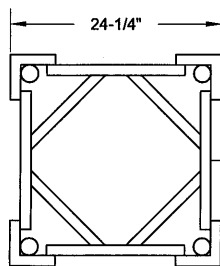


FACE D
SECTION DD
SCALE: N.T.S.

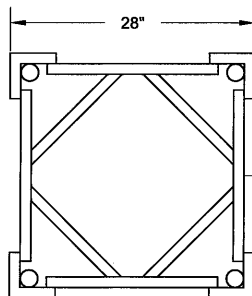

FACE E
SECTION EE
SCALE: N.T.S.

- NOTES:
1. MEASUREMENTS TAKEN FROM FIELD VERIFICATION ON DEC. 23, 2011.
 2. SEE OWNER'S STRUCTURAL ERECTION DRAWINGS PREPARED BY BLAW-KNOX SHEETS 42116-42119 DATED: NOV. 18, 1946.

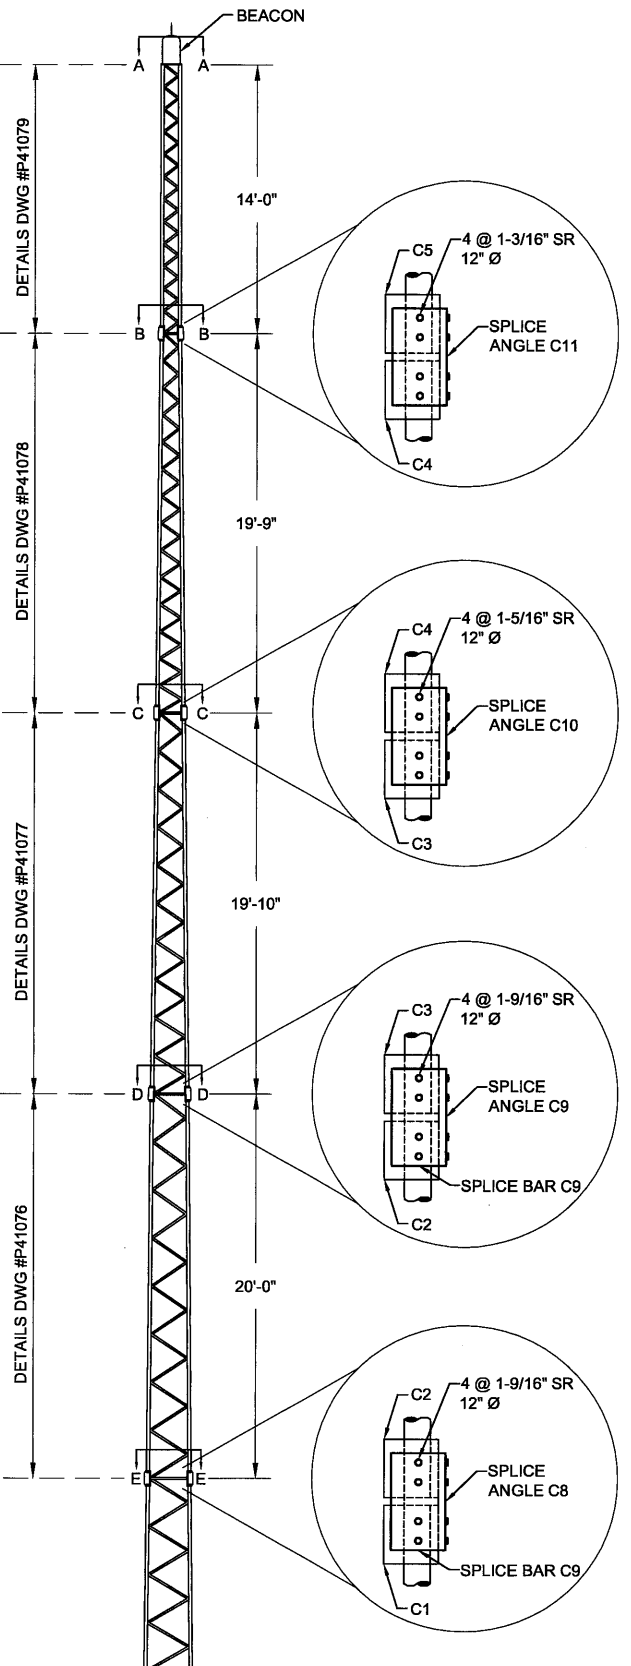

PROJECT:

BLUEFIELD

SCALE: 1" = 10'

DATE: 01/04/12

DWG. NO.: