


ALPHA
ASSOCIATES, INCORPORATED
ARCHITECTS ENGINEERS SURVEYORS
209 PRAIRIE AVENUE
MORGANTOWN, WV 26501
PHONE: 304-296-8216
FAX: 304-296-8216
TOLL FREE: 800-640-8216
EMAIL: alpha@alphaoec.com
www.alphaoec.com

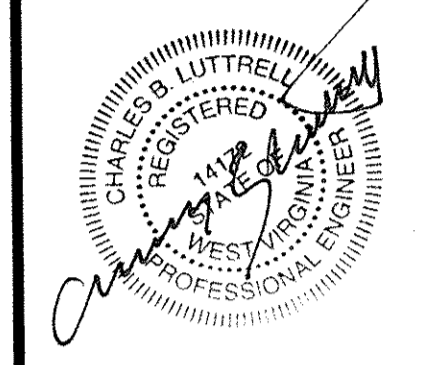


COPYRIGHT © 2010
ALPHA ASSOCIATES, INC.
ALL RIGHTS RESERVED.

| REVISIONS | |
|-----------|------|
| ITEM | DATE |
| | |
| | |
| | |
| | |

GROUND FLOOR WALL DEMO PLAN
SCALE: AS NOTED

THE
CLARKSBURG STATE OFFICE BUILDING
WV GENERAL SERVICES DIVISION
PHASE ONE
CLARKSBURG, WEST VIRGINIA

DR'N.: DLF
P.M.: CBL P.I.C.: CBL
PROJ. NO.: 0810123.00
DATE: JULY 23, 2010
SHEET NO.:
S101

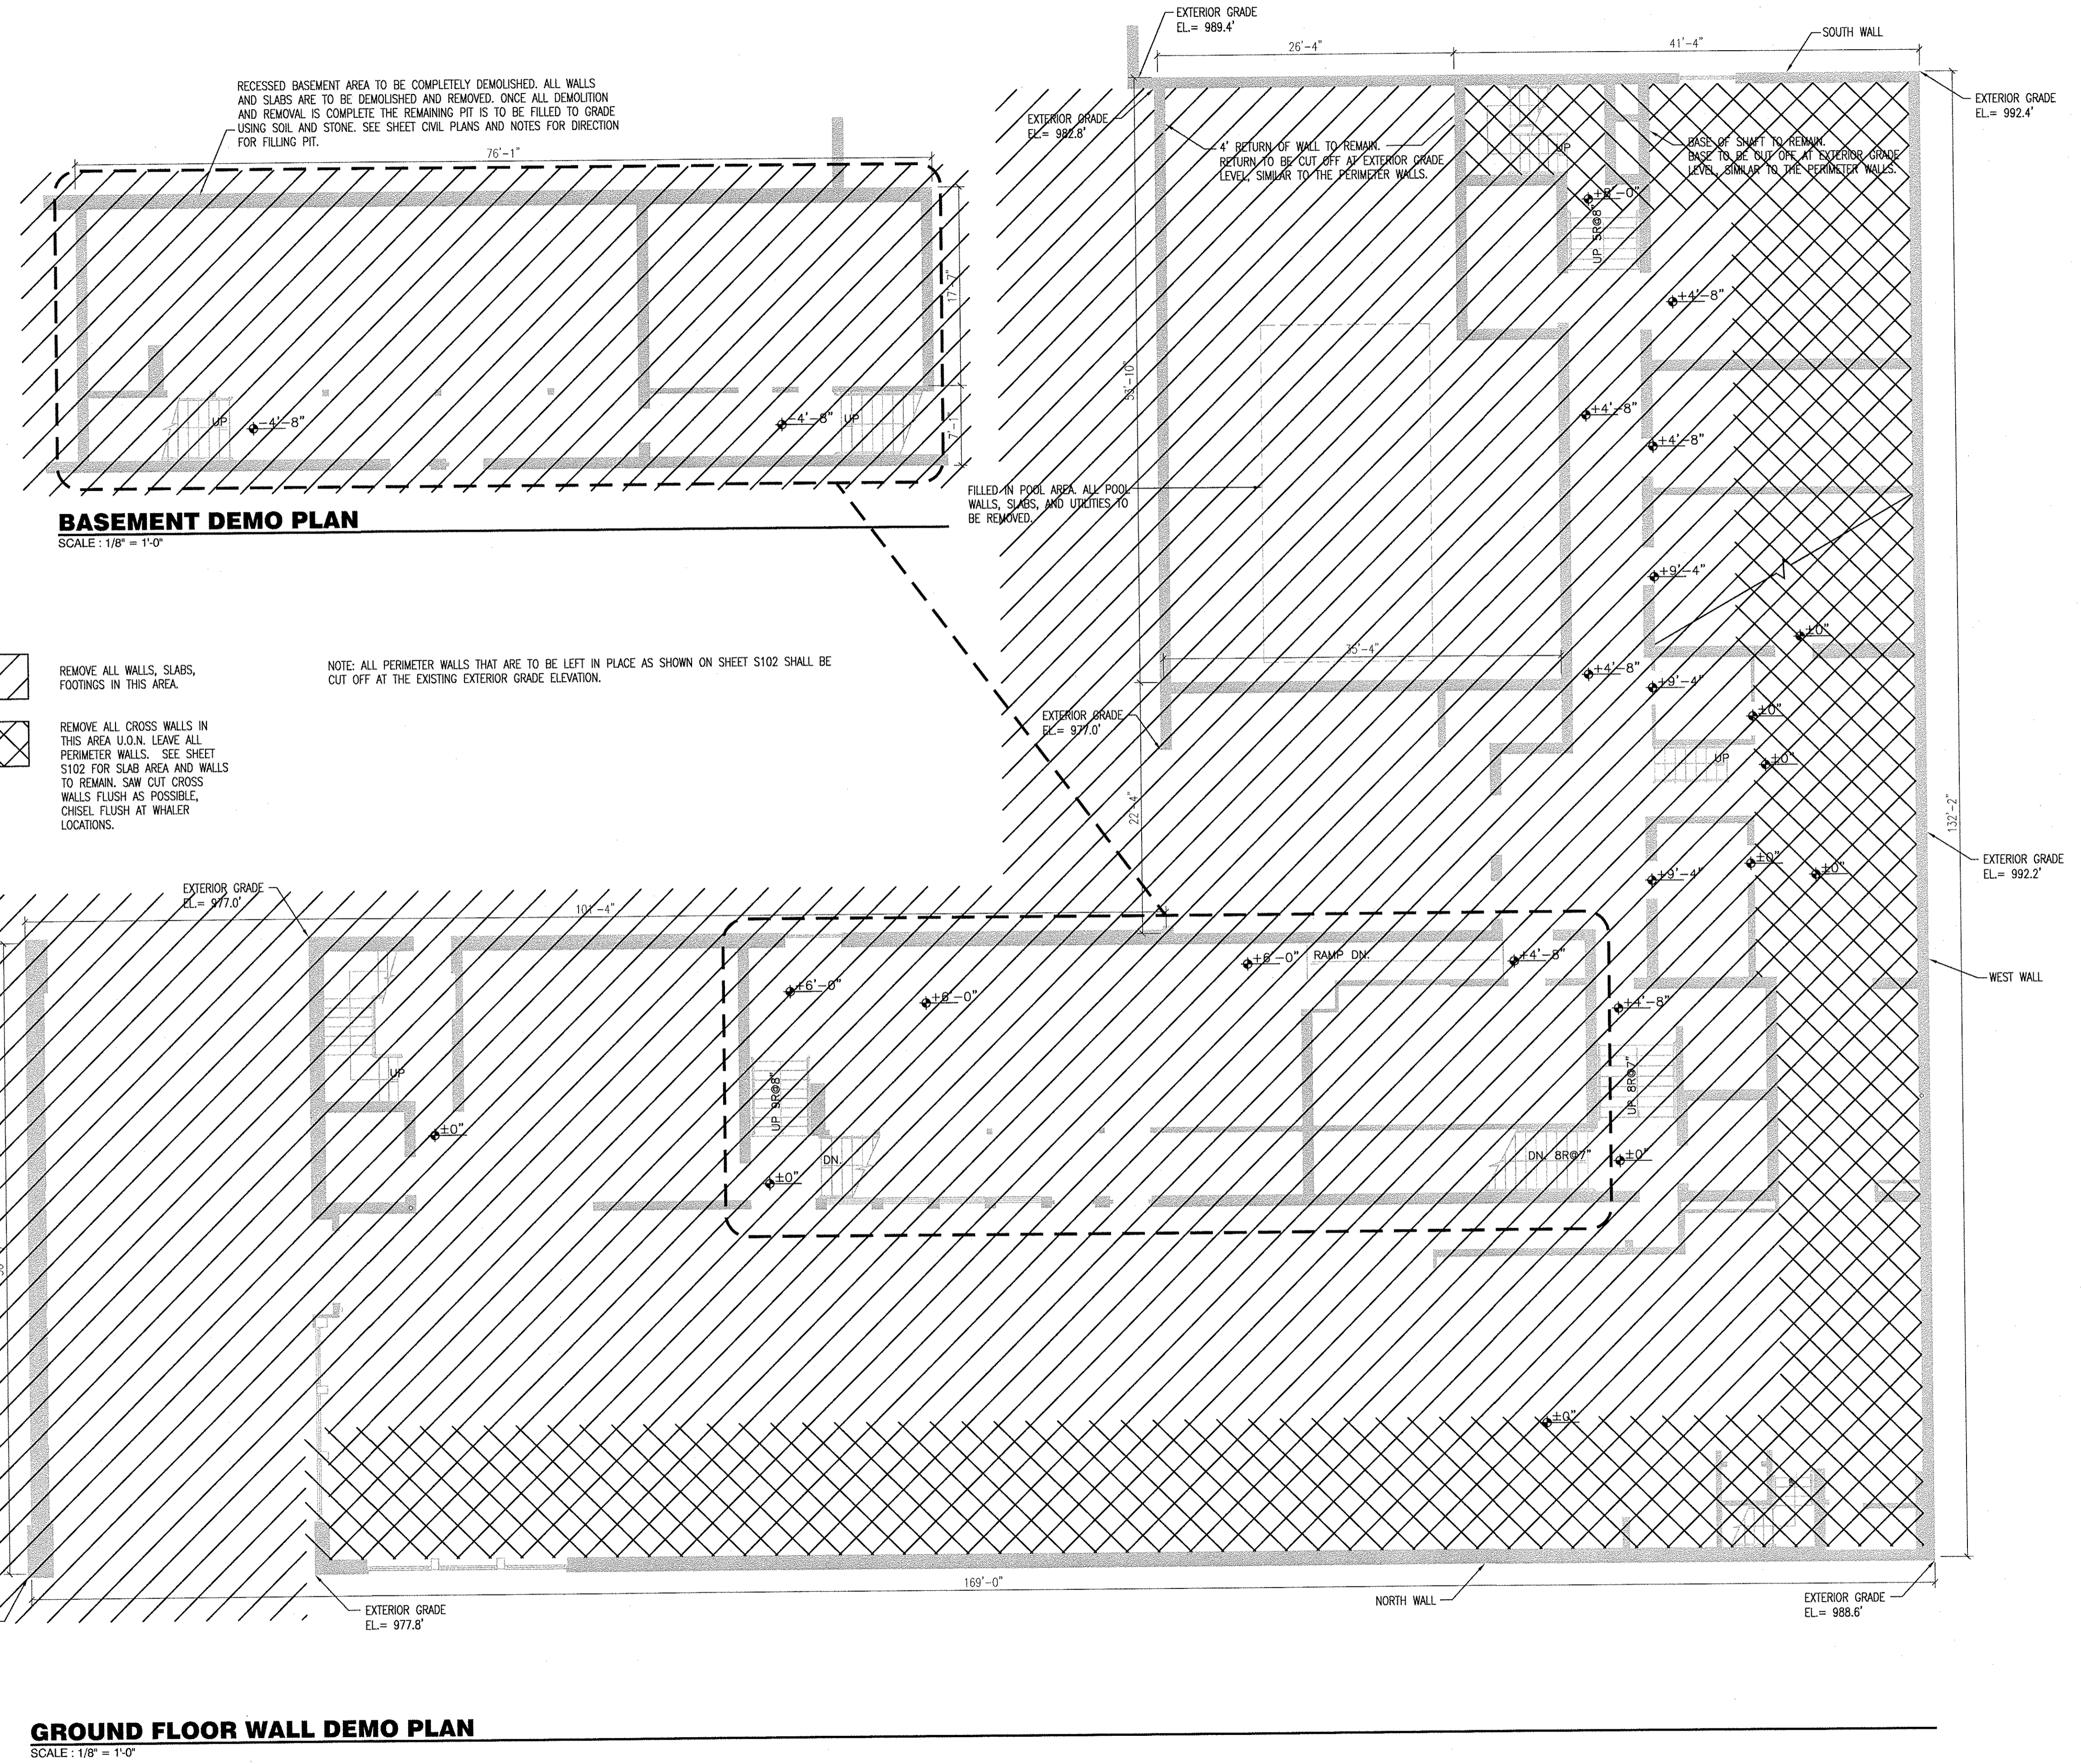

RECESSED BASEMENT AREA TO BE COMPLETELY DEMOLISHED. ALL WALLS AND SLABS ARE TO BE DEMOLISHED AND REMOVED. ONCE ALL DEMOLITION AND REMOVAL IS COMPLETE THE REMAINING PIT IS TO BE FILLED TO GRADE USING SOIL AND STONE. SEE SHEET CIVIL PLANS AND NOTES FOR DIRECTION FOR FILLING PIT.

BASEMENT DEMO PLAN
SCALE: 1/8" = 1'-0"

- REMOVE ALL WALLS, SLABS, FOOTINGS IN THIS AREA.
- REMOVE ALL CROSS WALLS IN THIS AREA U.O.N. LEAVE ALL PERIMETER WALLS. SEE SHEET S102 FOR SLAB AREA AND WALLS TO REMAIN. SAW CUT CROSS WALLS FLUSH AS POSSIBLE, CHISEL FLUSH AT WHALER LOCATIONS.

NOTE: ALL PERIMETER WALLS THAT ARE TO BE LEFT IN PLACE AS SHOWN ON SHEET S102 SHALL BE CUT OFF AT THE EXISTING EXTERIOR GRADE ELEVATION.

GROUND FLOOR WALL DEMO PLAN
SCALE: 1/8" = 1'-0"