


1. Existing light pole – to remain.
2. Demolish Exist. House including foundations. Provide off-site disposal, backfill, compact and grade to match exist. contours.
3. Remove exist. concrete curb – Dispose of off-site.
4. Remove exist. Fence – dispose off-site.
5. Remove exist. tree stump – off-site disposal.
6. Drop inlet - to remain.
7. Remove exist. sidewalks.
8. Water & Gas Utility Connections
9. Protect exist. Power and Telephone Lines – Do not damage.
10. Remove topsoil – Use excess subsoil as backfill material.
11. Remove exist. Traffic gate – Turn over to Parking Office for spare parts.
12. Remove exist. traffic island – Restore paving.

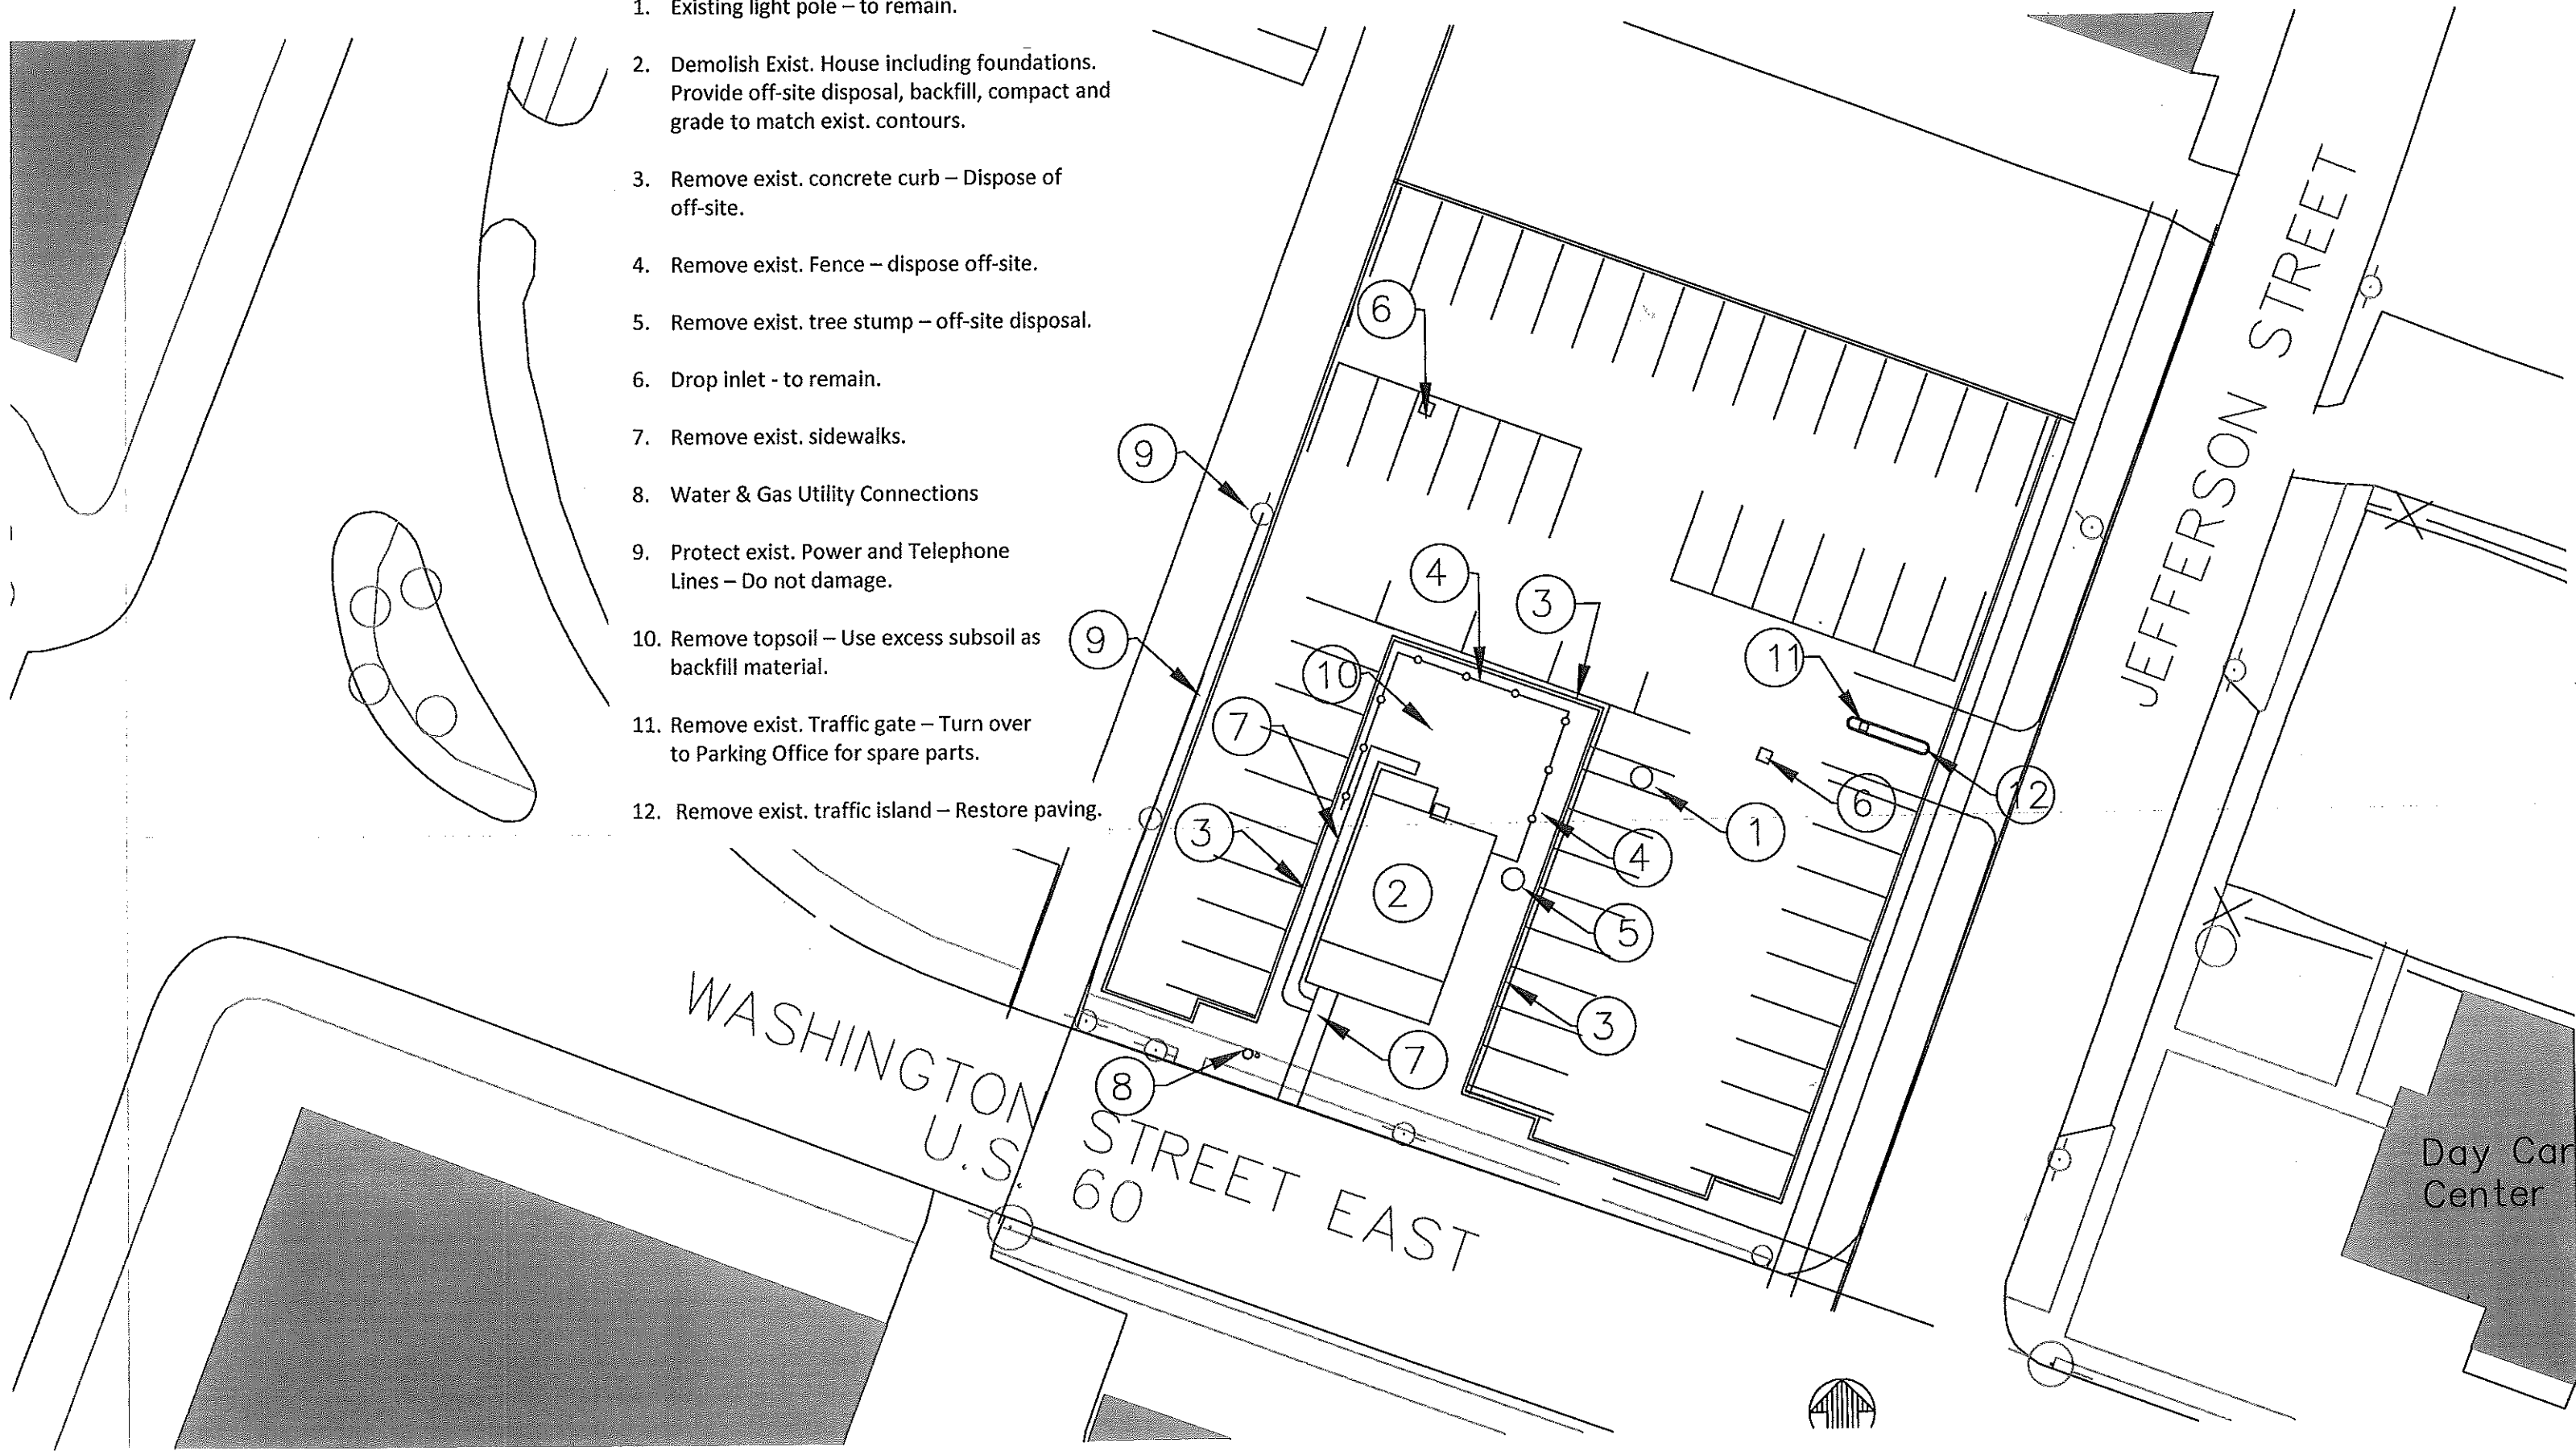

WASHINGTON
U.S.
STREET EAST
60

JEFFERSON STREET

Day Care Center

