


T:\DLID PROJECTS\PLANNING\0921-1-0059 GRADING.dwg, 5/2/2012 2:08:46 PM, DWG To PDF.pc3



CALL BEFORE YOU DIG,  
DRILL OR BLAST!  
WEST VIRGINIA LAW REQUIRES 48  
HOURS NOTICE FOR CONSTRUCTION  
PHASE AND 10 DAYS IN DESIGN STAGE  
MISS UTILITY OF WEST VIRGINIA, INC.  
1-800-245-4848

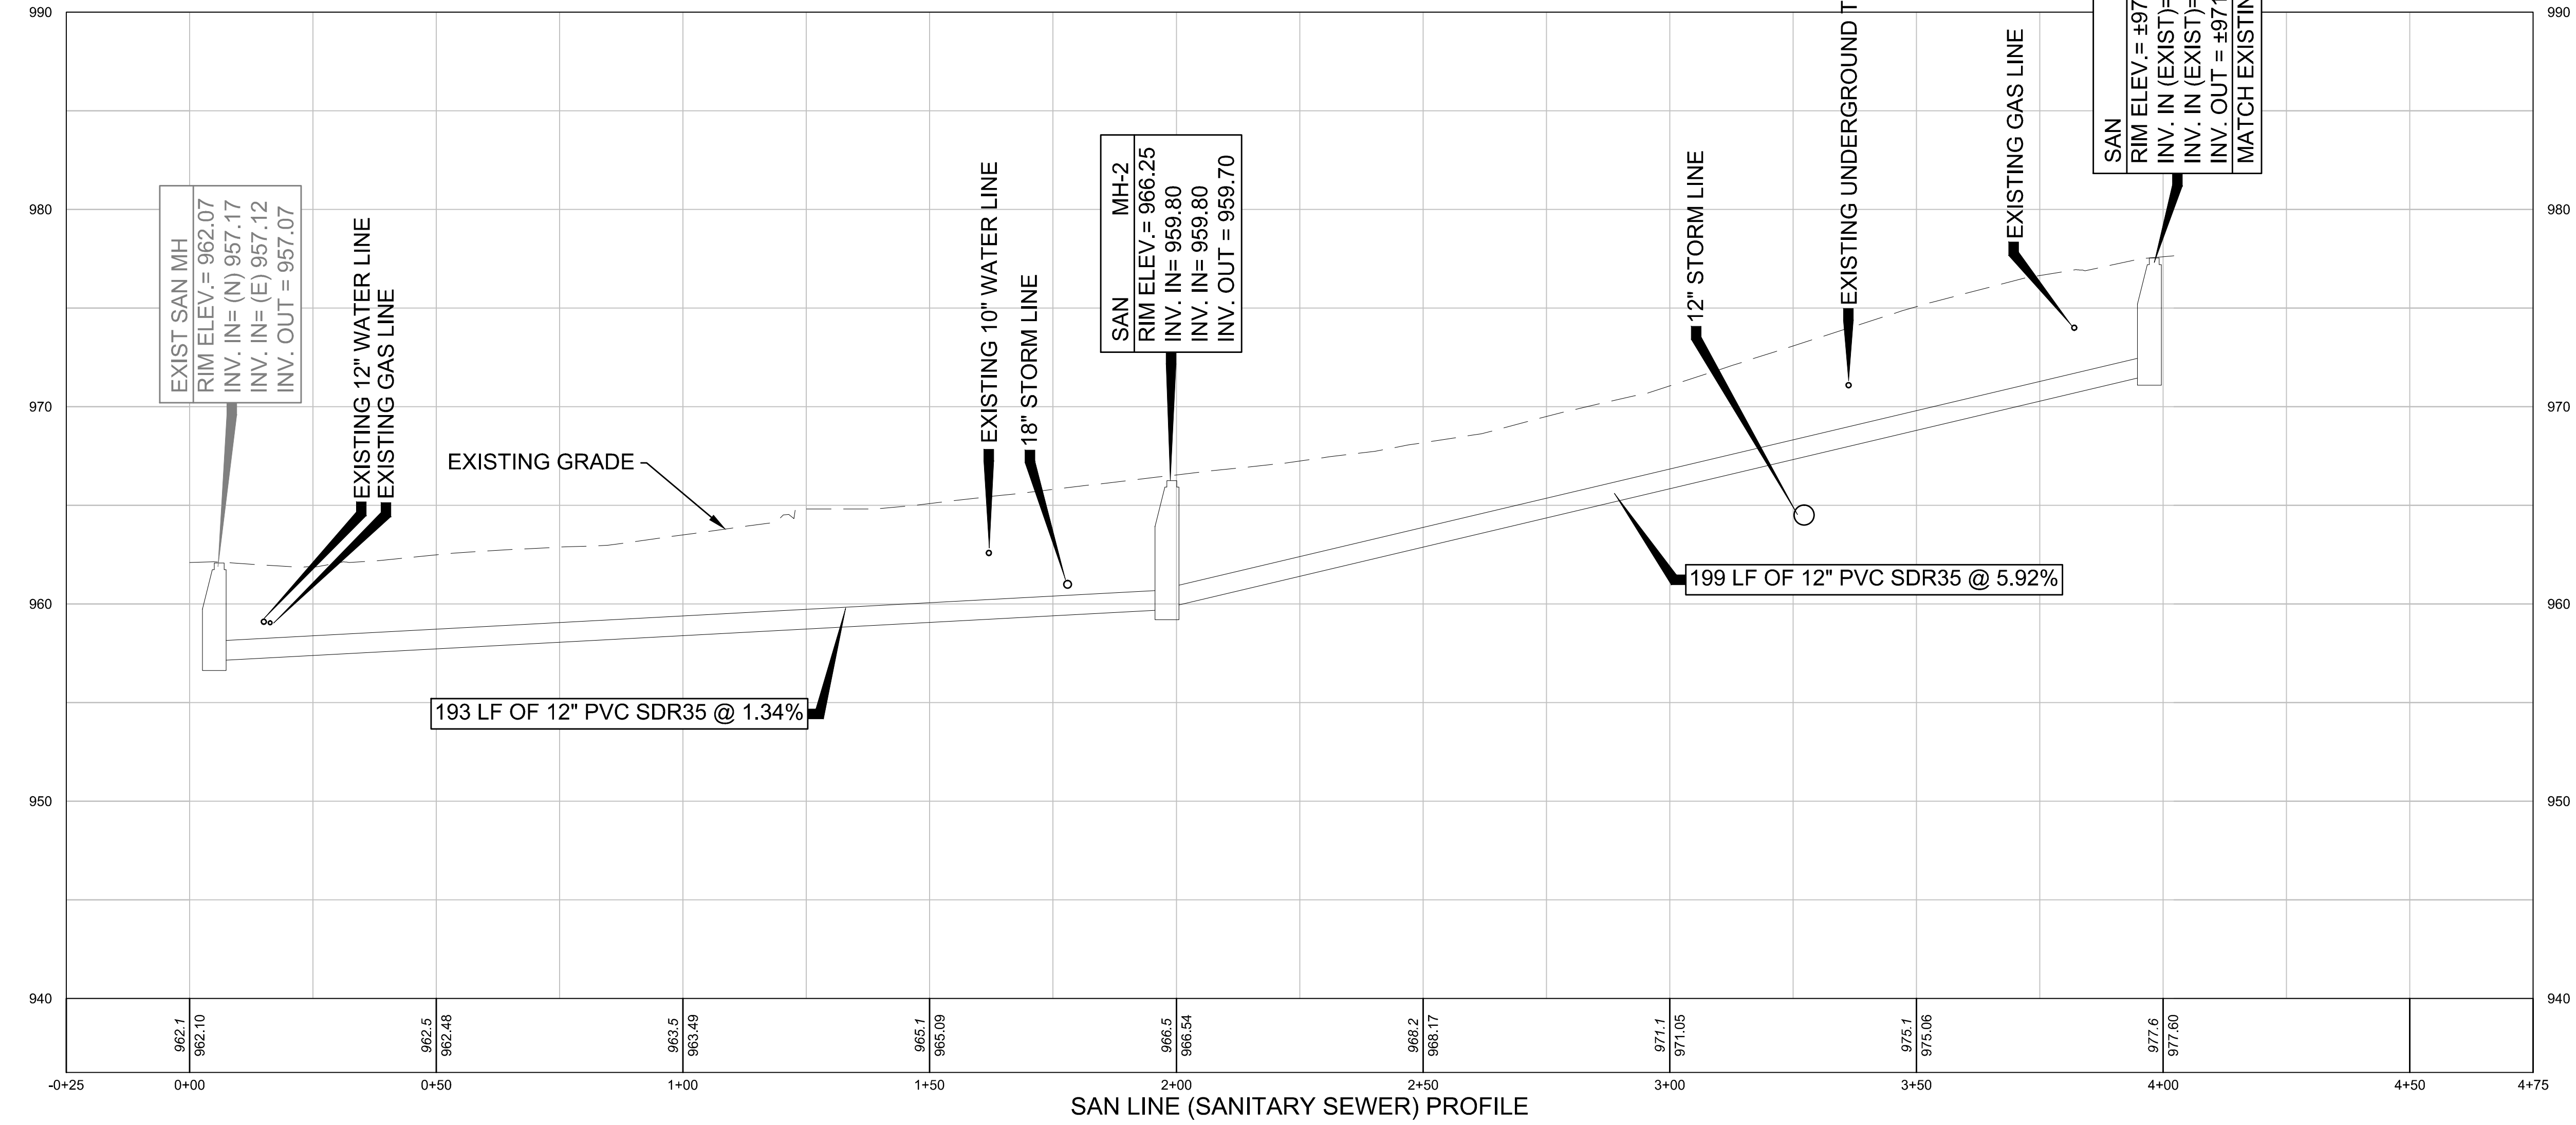

**GENERAL NOTES:**  
A. SURVEY PREPARED BY TERRADON CORPORATION, P.O. BOX 519 NITRO, W.V. 25143 PHONE: 304-755-8291 FAX: 304-755-2636  
B. ALL DIMENSIONS ARE TO FACE OF CURB OR TO FINISHED FACE OF BUILDING UNLESS NOTED OTHERWISE.  
C. CONTRACTOR TO TAKE ALL PRECAUTIONS NECESSARY TO DRAIN SUBBASE GRADES FROM PONDING WATER, SUCH AS TEMPORARY RELIEF SWALES AND TEMPORARY DRAIN OPENINGS IN CATCH BASINS.  
D. RELOCATION/ABANDONMENT OF EXISTING UTILITIES ENCOUNTERED DURING CONSTRUCTION AND DEMOLITION IS THE RESPONSIBILITY OF THE CONTRACTOR.  
E. CONTRACTOR IS RESPONSIBLE FOR ALL REQUIRED PERMITS AND ASSOCIATED FEES AS NECESSARY FOR COMPLETION OF THIS PROJECT PRIOR TO STARTING CONSTRUCTION.  
F. DO NOT SEED BUILDING PAD WHEN SEEDING AND STABILIZING THE SITE. IF BUILDING CONSTRUCTION FAILS TO COMMENCE WITHIN 90 DAYS OF COMPLETION OF SITE WORK CONTRACT, OWNER WILL BE RESPONSIBLE FOR PROVIDING TEMPORARY STABILIZATION OF BUILDING PAD.  
G. ABANDONMENT OF UNIDENTIFIED UNDERGROUND UTILITIES AT OR ABOVE SOIL SUB-GRADE, SUCH AS: WATER, SANITARY, STORM, GAS, ETC. CONTRACTOR IS TO COORDINATE WITH THE OWNER OF THE ENCOUNTERED UTILITY TO TERMINATE THE LINE IF IT IS CONNECTED TO THE TRANSMISSION MAIN. IF THE LINE IS INACTIVE AND DISCONNECTED FROM THE TRANSMISSION MAIN LINE, THEN CONTRACTOR IS TO REMOVE THE LINE AT NO ADDITIONAL FEE.



Demolition and Site  
Preparation of 400 Block of  
Adams Street and Ogden  
Avenue  
FAIRMONT, WV



STATE PROJECT NUMBER:  
GSD 126443

DRAWN BY: SAG  
PROJECT ISSUE DATE: May 2, 2012

Drawing Revisions	
No.	Date
1	5/2/2012 FULL SITE REVISION

ARCHITECT PROJECT NO. 21034 ARCHITECT CAD NO. 21034 xxxxx

- APPROVED DRAWING USE:**
- DESIGN DEVELOPMENT
  - PROGRESS
  - PERMIT ACQUISITION
  - FOR BIDDING
  - CONSTRUCTION DOCUMENT
  -

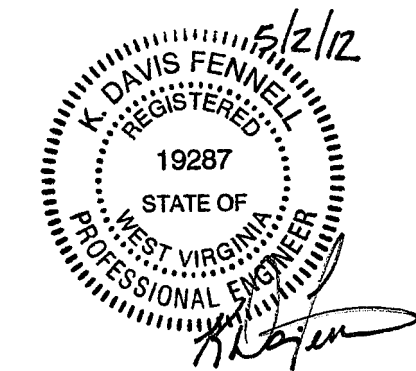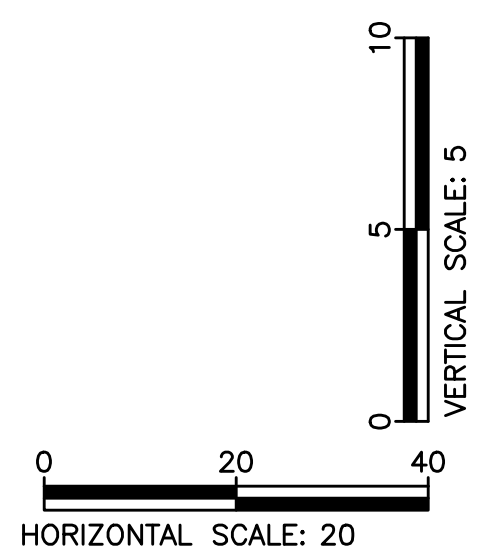

**SANITARY PROFILE**

COPYRIGHT © ALL RIGHTS RESERVED. REPRODUCTION IN WHOLE OR IN PART IS PROHIBITED. THIS DRAWING IS AN INSTRUMENT OF SERVICE, IS THE PROPERTY OF THE ARCHITECT, AND MAY NOT BE USED IN ANY WAY WITHOUT WRITTEN PERMISSION OF THIS FIRM.

SHEET NO.  
**C-7**