
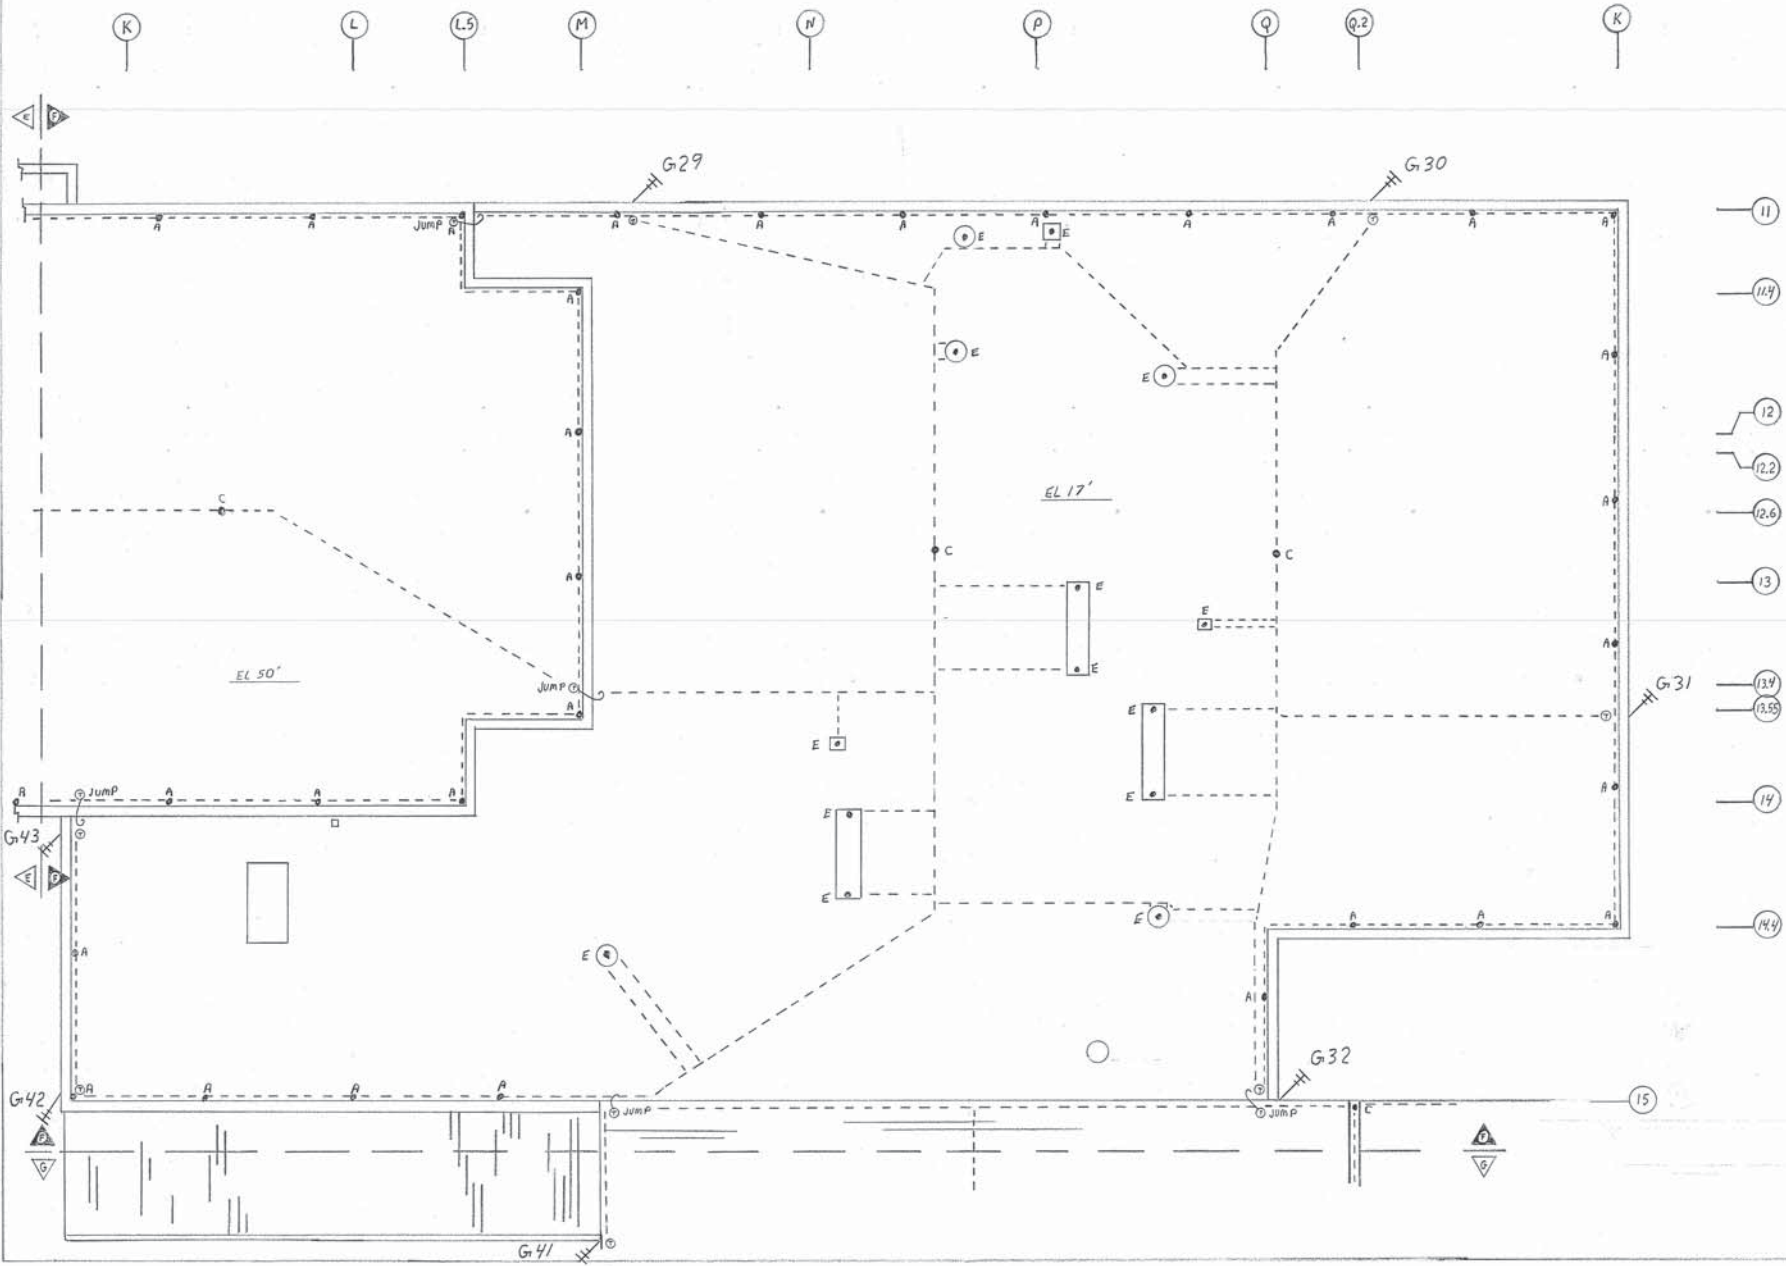



KEY PLAN

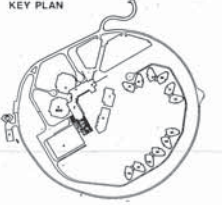

- 11
- 114
- 12
- 12.2
- 12.6
- 13
- 134
- 135
- 14
- 144

FIELD AND JOB CONDITIONS MAY NECESSITATE VARIANCES AND CHANGES TO ANY OR ALL DETAILS, DIMENSIONS, AND CABLE ROUTINGS.

MOUNT OLIVE CORRECTIONAL COMPLEX  
**FOOD SERVICES, F**  
 WEST VIRGINIA REGIONAL JAIL AND  
 CORRECTIONAL FACILITY AUTHORITY



MULL LIGHTING PRODUCTION COMPANY  
 632 Pond Street Dayton, Ohio 45402  
 1-800-872-1697

DATE	REVISION	BY	APP'D	DATE	REVISION	BY
JTB	JTB	10/10/92	10/11/92	5	11	8-5-92