



State of West Virginia  
 Department of Administration  
 Purchasing Division  
 2019 Washington Street East  
 Post Office Box 50130  
 Charleston, WV 25305-0130

**Solicitation**

NUMBER
COR61671

PAGE
1

ADDRESS CORRESPONDENCE TO ATTENTION OF:
TARA LYLE
304-558-2544

RFQ COPY

TYPE NAME/ADDRESS HERE

V  
E  
N  
D  
O  
R

S  
H  
I  
P  
T  
O

HUTTONSVILLE CORRECTIONAL  
 CENTER  
 ATTENTION: KEN HOLBROOK  
 ROUTE 250 SOUTH  
 HUTTONSVILLE, WV  
 26273 335-2291

DATE PRINTED
11/04/2013

BID OPENING DATE: 11/14/2013

BID OPENING TIME 1:30PM

LINE	QUANTITY	UOP	CAT NO	ITEM NUMBER	UNIT PRICE	AMOUNT
				ADDENDUM NO. 1		
				SEE ATTACHED PAGES.		
				END OF ADDENDUM NO. 1		
0001	1	JB		968-42		
				REMOVE & INSTALL NEW UV DISINFECTION SYSTEM		
				***** THIS IS THE END OF RFQ COR61671 ***** TOTAL:		

SIGNATURE		TELEPHONE	DATE
TITLE	FEIN	ADDRESS CHANGES TO BE NOTED ABOVE	

WHEN RESPONDING TO SOLICITATION, INSERT NAME AND ADDRESS IN SPACE ABOVE LABELED 'VENDOR'

**SOLICITATION NUMBER: COR61671**  
**Addendum Number: 1**

---

The purpose of this addendum is to modify the solicitation identified as COR61671 ("Solicitation") to reflect the change(s) identified and described below.

**Applicable Addendum Category:**

- Modify bid opening date and time
- Modify specifications of product or service being sought
- Attachment of vendor questions and responses
- Attachment of pre-bid sign-in sheet
- Correction of error
- Other

**Description of Modification to Solicitation:**

1. The bid opening has been moved from 11/12/2013 to 11/14/2013. The bid opening time remains at 1:30 pm.
2. Pre-bid sign-in sheets attached. See Exhibit #1.
3. Drawing of existing UV Disinfection System attached. See Exhibit #2.
4. Other clarifications are noted on Attachment A.

**Additional Documentation:** Documentation related to this Addendum (if any) has been included herewith as Attachment A and is specifically incorporated herein by reference.

**Terms and Conditions:**

1. All provisions of the Solicitation and other addenda not modified herein shall remain in full force and effect.
2. Vendor should acknowledge receipt of all addenda issued for this Solicitation by completing an Addendum Acknowledgment, a copy of which is included herewith. Failure to acknowledge addenda may result in bid disqualification. The addendum acknowledgement should be submitted with the bid to expedite document processing.

**ATTACHMENT A****Clarifications:**

- C1: Pre-bid sign-in sheet attached. See Exhibit #1.
- C2: The contractor is responsible for maintaining treatment of the water when the existing UV disinfection system is being removed, the new is being installed, and in operation.
- C3: In the RFQ, on page #33, in the specifications, Part II General Specifications, Section 2.4 Optional Equipment, please replace "Optional Equipment" with "Additional Required Equipment."
- C4: Drawing of existing UV Disinfection System attached. See Exhibit #2.
- C5: The bid opening has moved from 11/12/2013 to 11/14/2013. The bid opening time remains at 1:30 pm.

COR61671

## SIGN IN SHEET

Page 1 of 1

Request for Proposal No.

PLEASE PRINT

Date: 10/30/2013

\* PLEASE BE SURE TO PRINT LEGIBLY - IF POSSIBLE, LEAVE A BUSINESS CARD

FIRM & REPRESENTATIVE NAME	MAILING ADDRESS	TELEPHONE & FAX NUMBERS
Company: <u>FAMCO</u>	<u>16th St Road</u>	PHONE <u>304-529-3328</u>
Rep: <u>Dale Keyes</u>	<u>Huntington, WV 25704</u>	TOLL FREE
Email Address: <u>dale.keyes@frontier.com</u>		FAX <u>304-529-3325</u>
Company: <u>DAN HILL CONSTRUCTION</u>	<u>PO Box 685</u>	PHONE <u>1-304-632-1600</u>
Rep: <u>MIKE SIEMIACZKO</u>	<u>GADLEY BRIDGE, WV 25085</u>	TOLL FREE
Email Address: <u>rdanhill@hotmail.com</u>		FAX <u>1-304-632-1501</u>
Company: <u>ORANGE CONSTRUCTION CORP.</u>	<u>170 OLD CHEAT RD</u>	PHONE <u>(304)291-6765</u>
Rep: <u>DAVID WARE</u>	<u>MORGANTOWN, WV 26508</u>	TOLL FREE
Email Address: <u>ORANGECONSTR@AOL.COM</u>		FAX <u>(304)291-6975</u>
Company: <u>ORDERS CONST. CO., INC.</u>	<u>P.O. BOX 1448</u>	PHONE <u>(304) 722-4237</u>
Rep: <u>JOHN H. PERSUN, JR.</u>	<u>ST. ALBANS, WV 25177</u>	TOLL FREE
Email Address: <u>JOHNP@ORDERSCONSTRUCTION.COM</u>		FAX <u>(304)201-2405</u>
Company: _____	_____	PHONE _____
Rep: _____	_____	TOLL FREE
Email Address: _____	_____	FAX _____

**SAI** SILLING ASSOCIATES, INC.  
 ARCHITECTS - PLANNERS  
 406 CANTON STREET, SUITE 200  
 CHARLESTON, W. V. 25301 (304) 763-0000

**ROSSER FABRAP**

Power Fabrap International  
 Architects, Engineers, and Planners  
 6100 W. Paddock Drive, #100  
 Denver, Colorado 80231  
 (303) 499-3000



REVISIONS  
 1. 7/16/95 REPLACED CHANNEL WITH CONTACT TANK WITH UV DISINFECTION CHANNEL  
 2. 5/28/97 - RECORD DRAWING

WASTEWATER TREATMENT PLANT IMPROVEMENTS  
**HUTTONVILLE CORRECTIONAL CENTER**  
 WEST VIRGINIA REGIONAL JAIL & CORRECTIONAL FACILITY AUTHORITY


KEY PLAN

DRAWING TITLE  
 ULTRAVIOLET DISINFECTION SYSTEM PLAN, SECTION, DETAIL

DATE  
 24 JULY 1995


DRAWING NO.  
**13**

000005

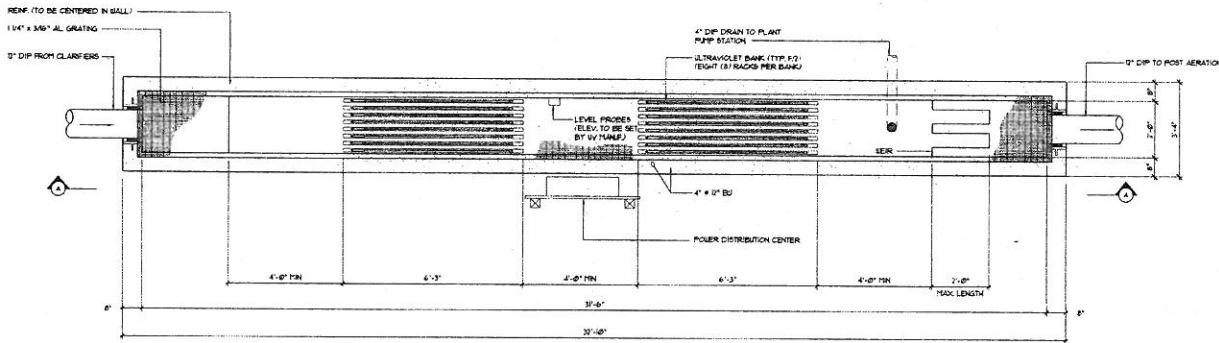


**ULTRAVIOLET DISINFECTION SYSTEM PLAN**  
 SCALE: 1/4\"/>

NOTES  
 1. THE CHANNEL FLOOR MUST BE KEPT WITHIN A TOLERANCE OF 1/4"  
 2. DIMENSION OF CHANNEL WIDTH MUST BE KEPT WITHIN A TOLERANCE OF 1/4"

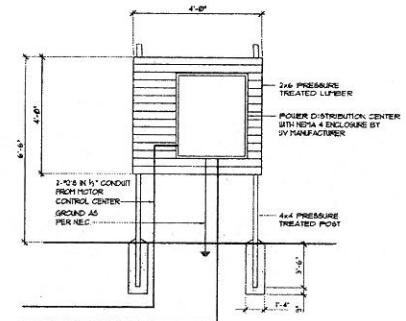

**POWER DISTRIBUTION CONTROL SCHEMATIC**  
 SCALE: NONE

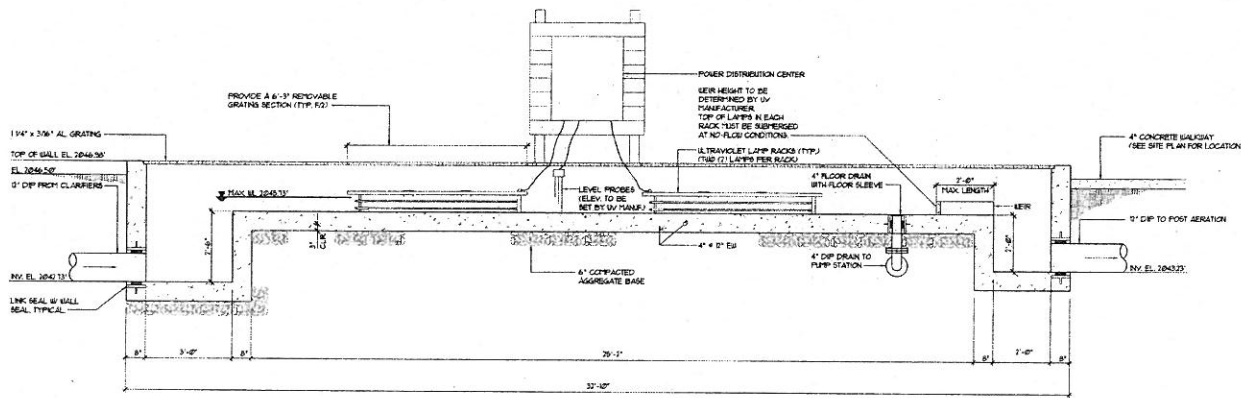

**ULTRAVIOLET DISINFECTION SYSTEM SECTION**  
 SCALE: 1/4\"/>

CAD FILE NO. 2026613

**ADDENDUM ACKNOWLEDGEMENT FORM**  
**SOLICITATION NO.: COR61671**

**Instructions:** Please acknowledge receipt of all addenda issued with this solicitation by completing this addendum acknowledgment form. Check the box next to each addendum received and sign below. Failure to acknowledge addenda may result in bid disqualification.

**Acknowledgment:** I hereby acknowledge receipt of the following addenda and have made the necessary revisions to my proposal, plans and/or specification, etc.

**Addendum Numbers Received:**

(Check the box next to each addendum received)

- |   |  |
|---|--|
| <input type="checkbox"/> Addendum No. 1 | <input type="checkbox"/> Addendum No. 6  |
| <input type="checkbox"/> Addendum No. 2 | <input type="checkbox"/> Addendum No. 7  |
| <input type="checkbox"/> Addendum No. 3 | <input type="checkbox"/> Addendum No. 8  |
| <input type="checkbox"/> Addendum No. 4 | <input type="checkbox"/> Addendum No. 9  |
| <input type="checkbox"/> Addendum No. 5 | <input type="checkbox"/> Addendum No. 10 |

I understand that failure to confirm the receipt of addenda may be cause for rejection of this bid. I further understand that that any verbal representation made or assumed to be made during any oral discussion held between Vendor's representatives and any state personnel is not binding. Only the information issued in writing and added to the specifications by an official addendum is binding.

---

Company

---

Authorized Signature

---

Date

NOTE: This addendum acknowledgment should be submitted with the bid to expedite document processing.