

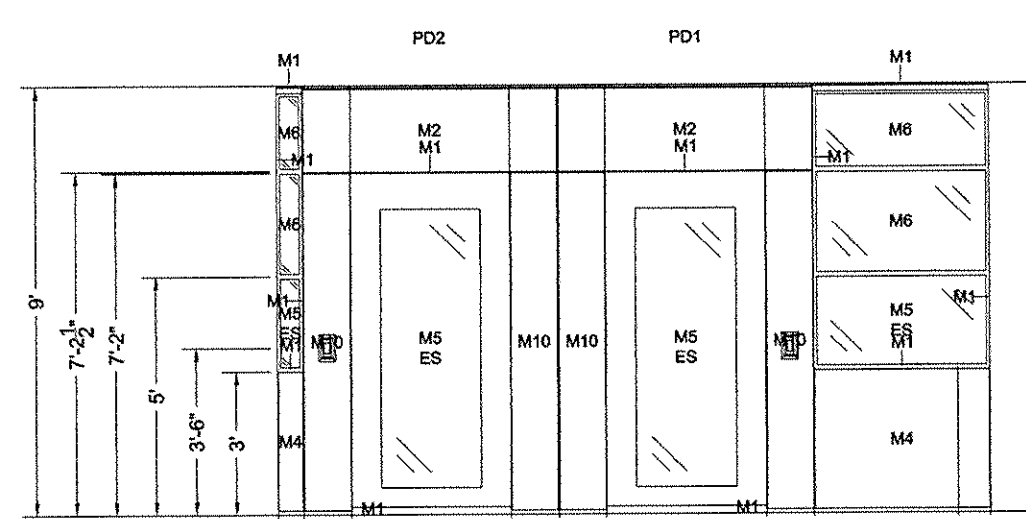
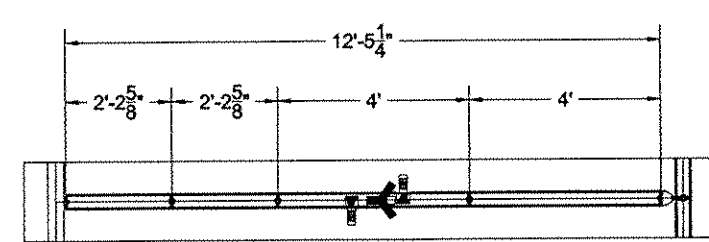



Elevation A

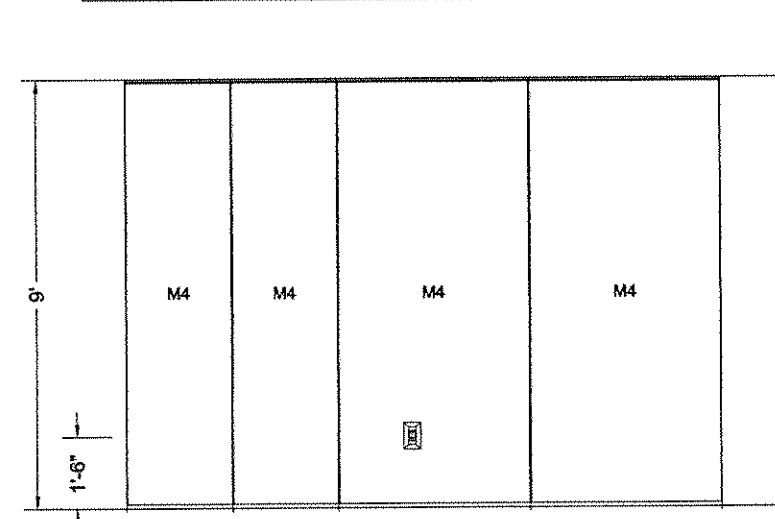


Elevation B

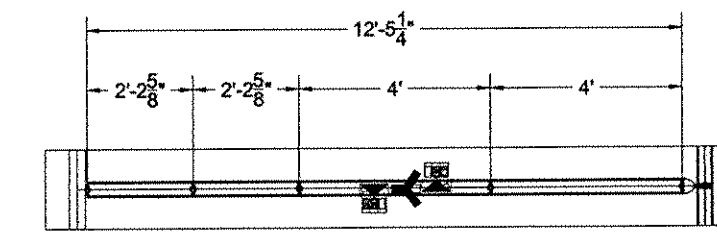


Elevation C

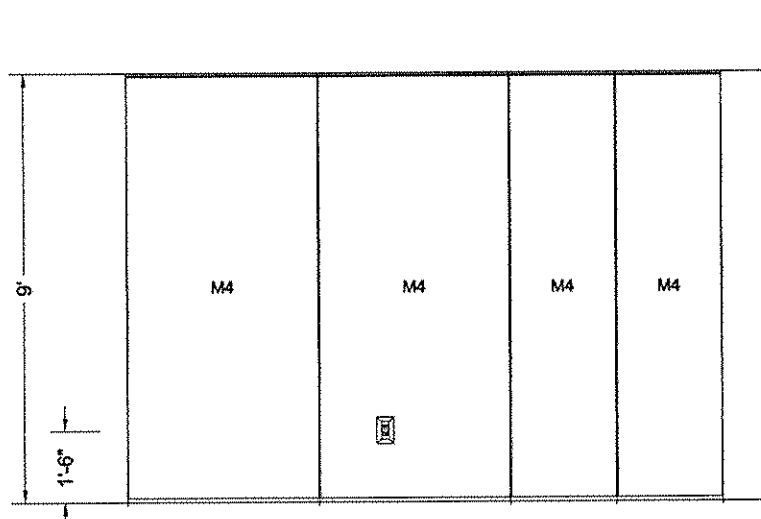

Elevation D


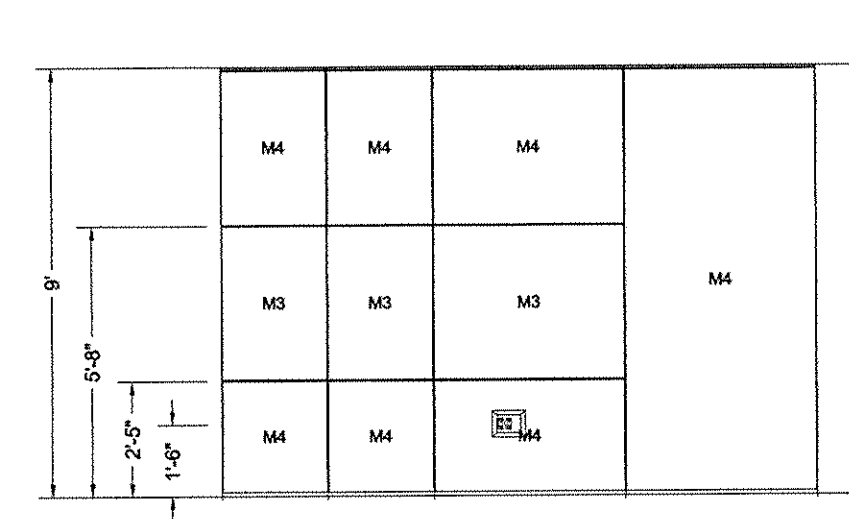


Elevation E

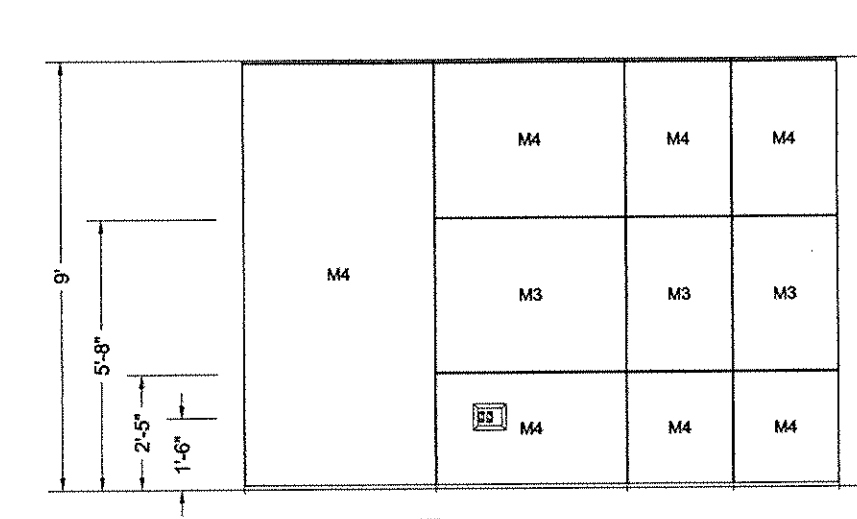


Elevation F



1

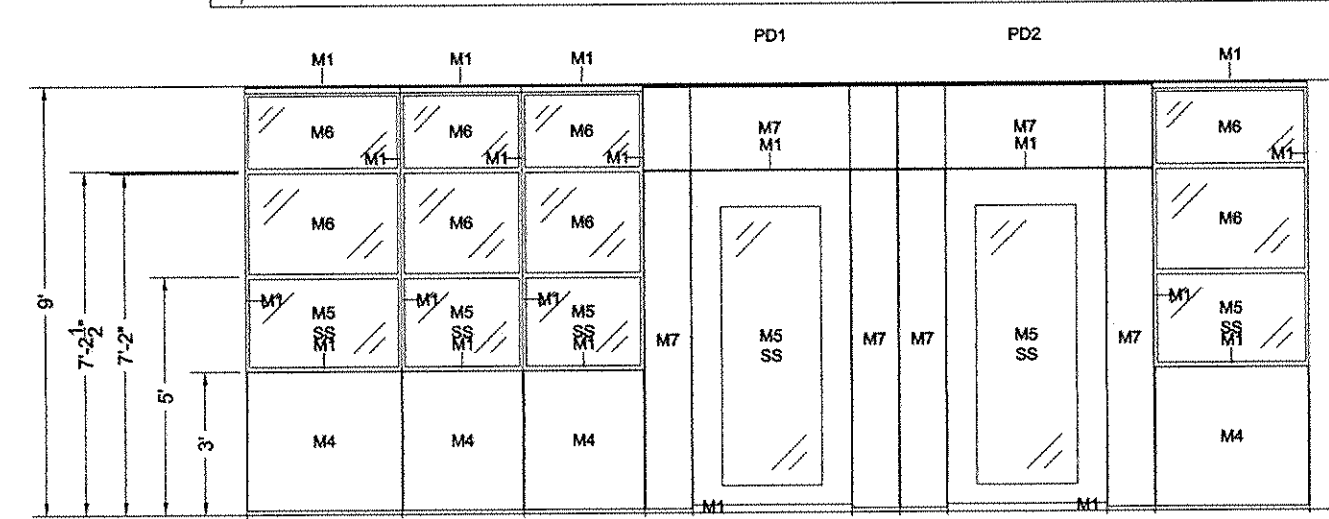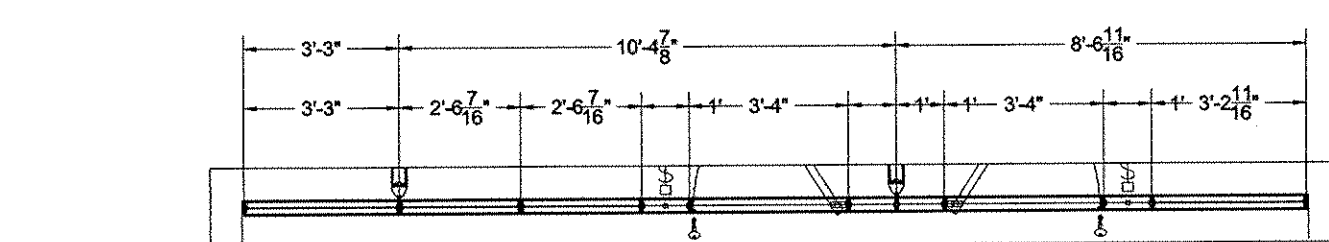


Elevation G

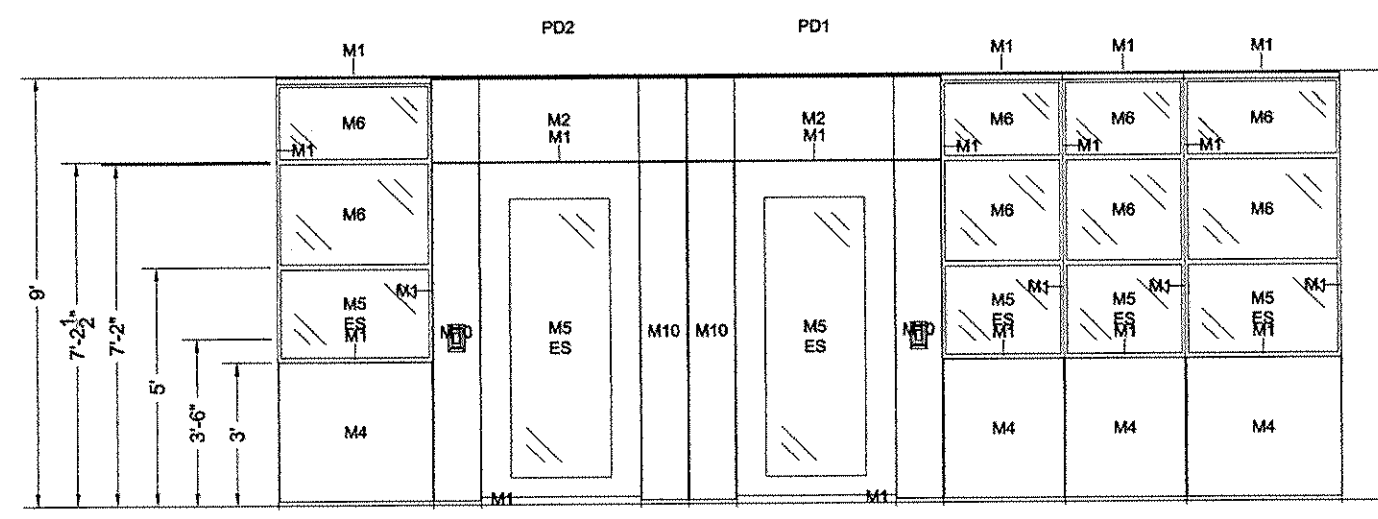



Elevation H

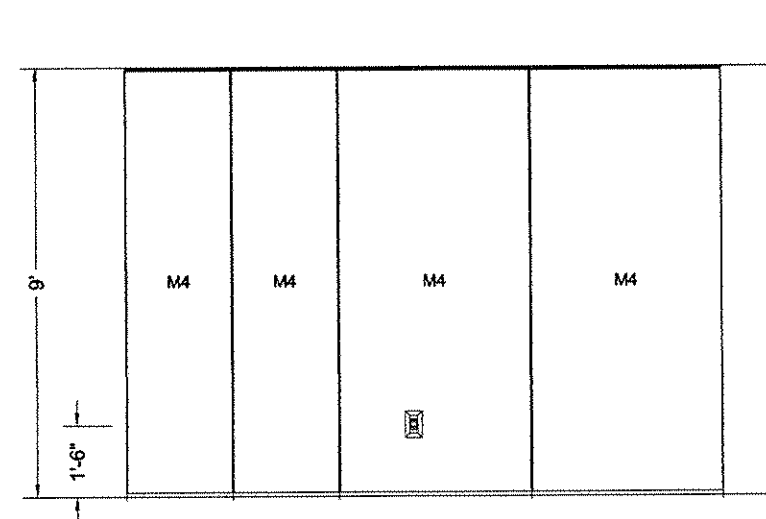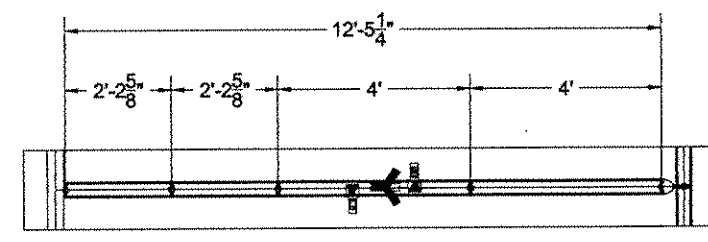


Elevation I

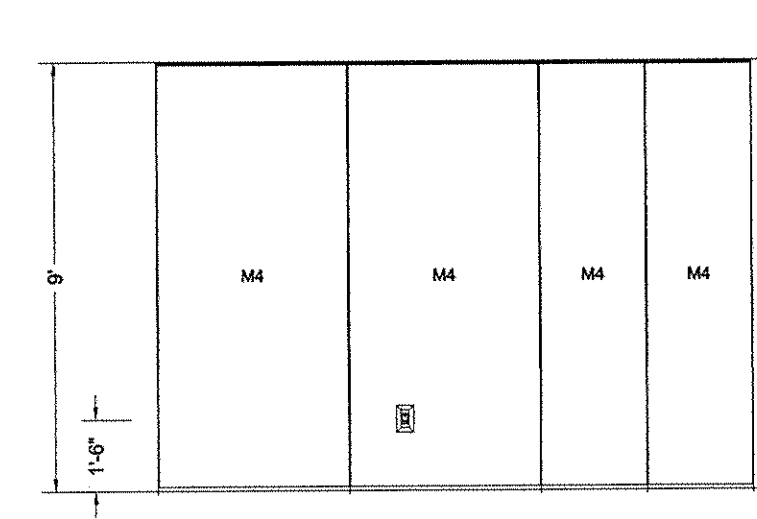



Elevation J

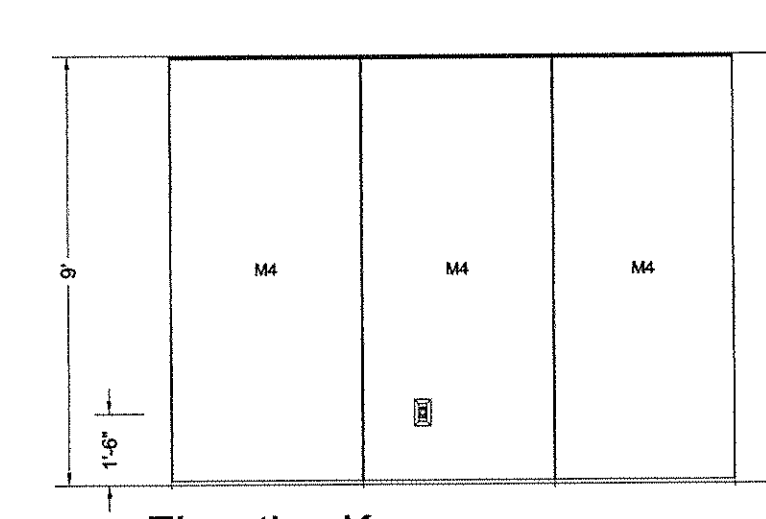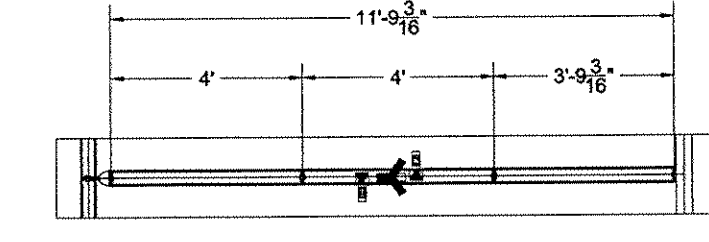


Elevation K

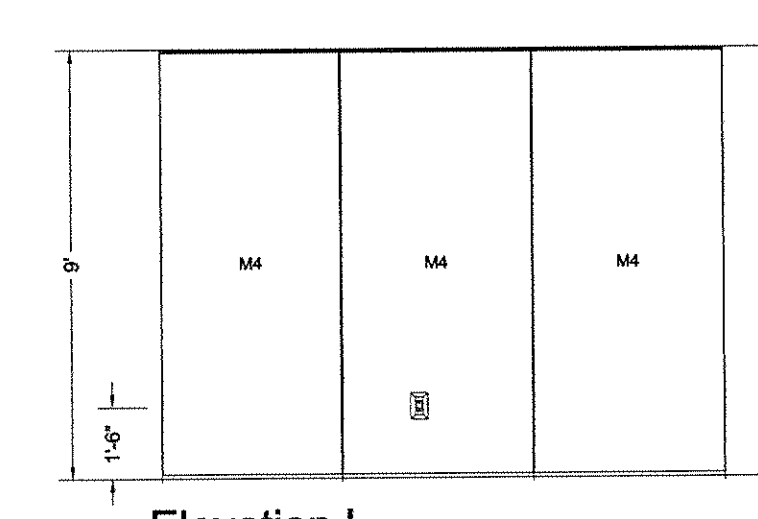



Elevation L

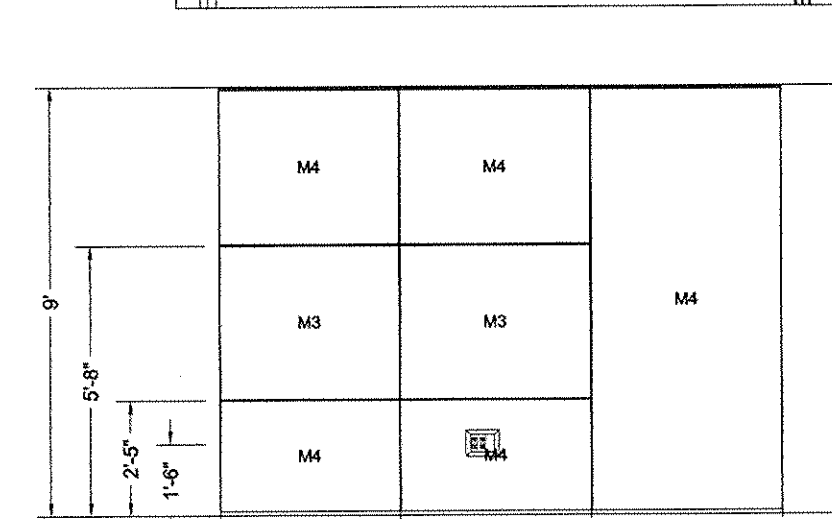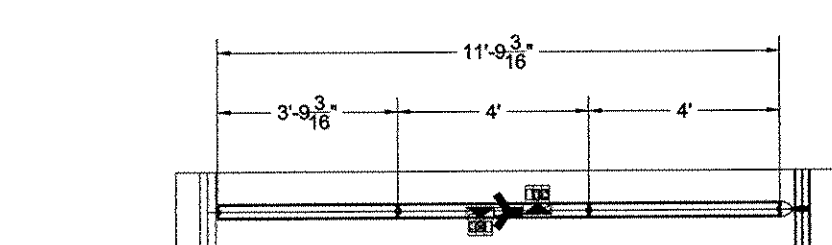


Elevation M

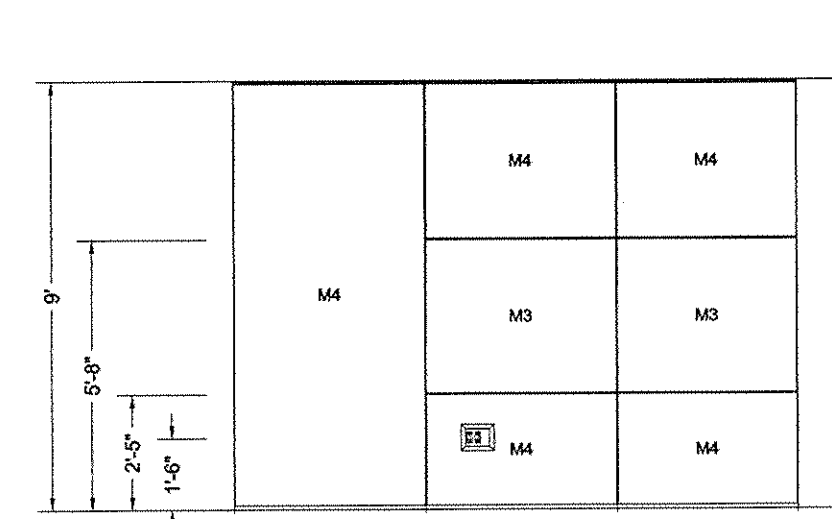



Elevation N

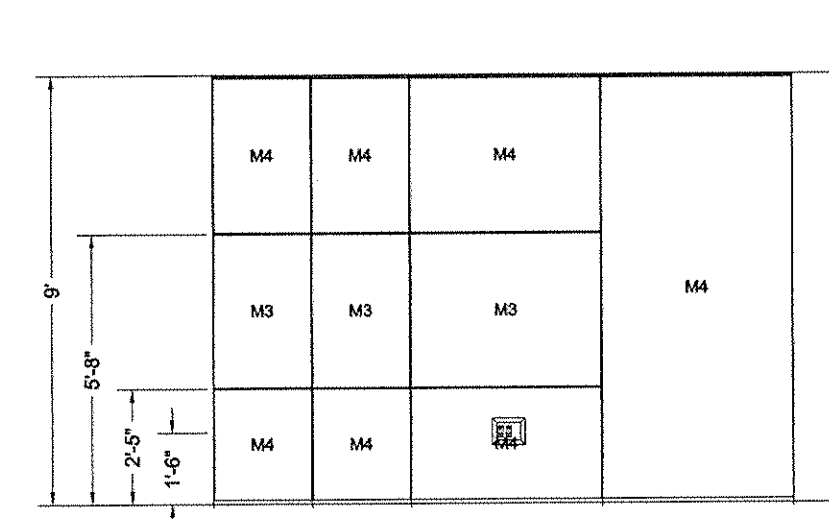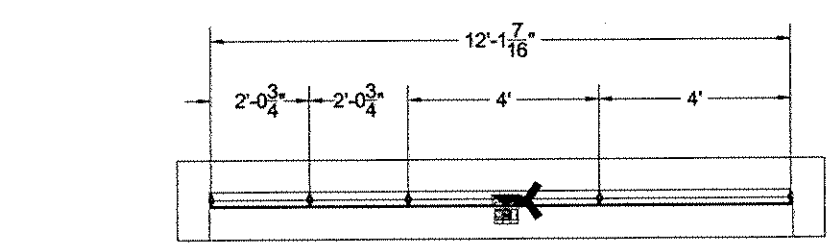


Elevation O

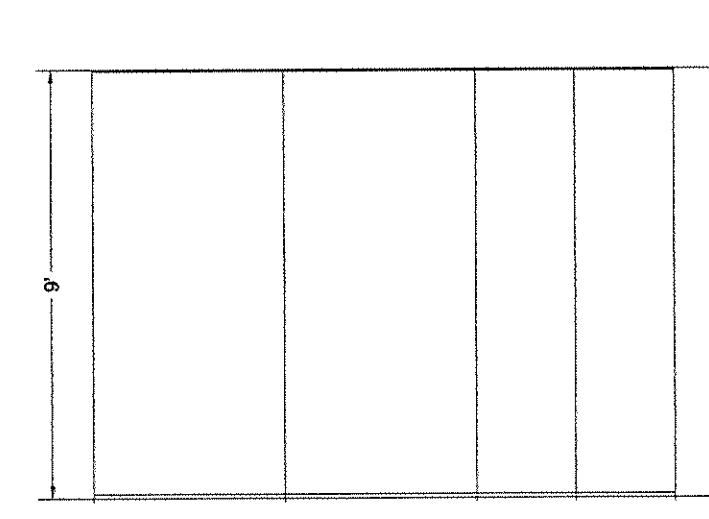



Elevation P

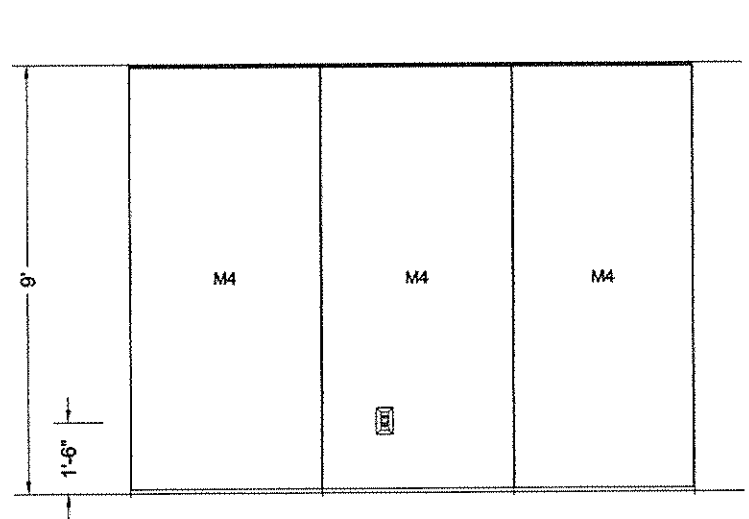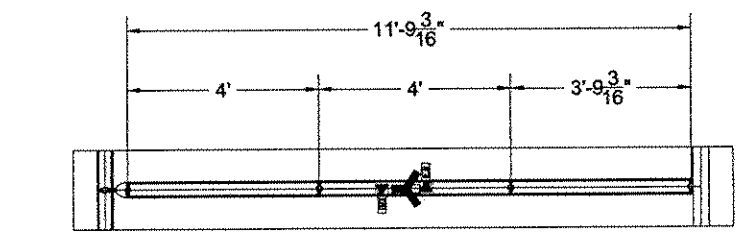


Elevation Q

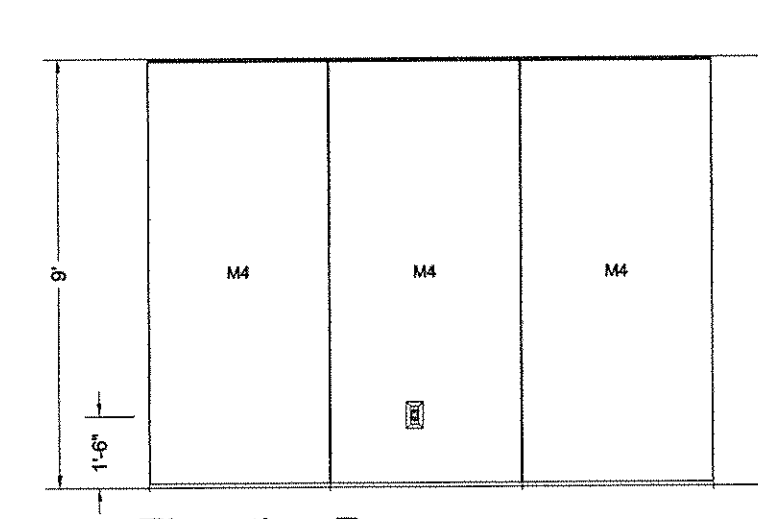



Elevation R

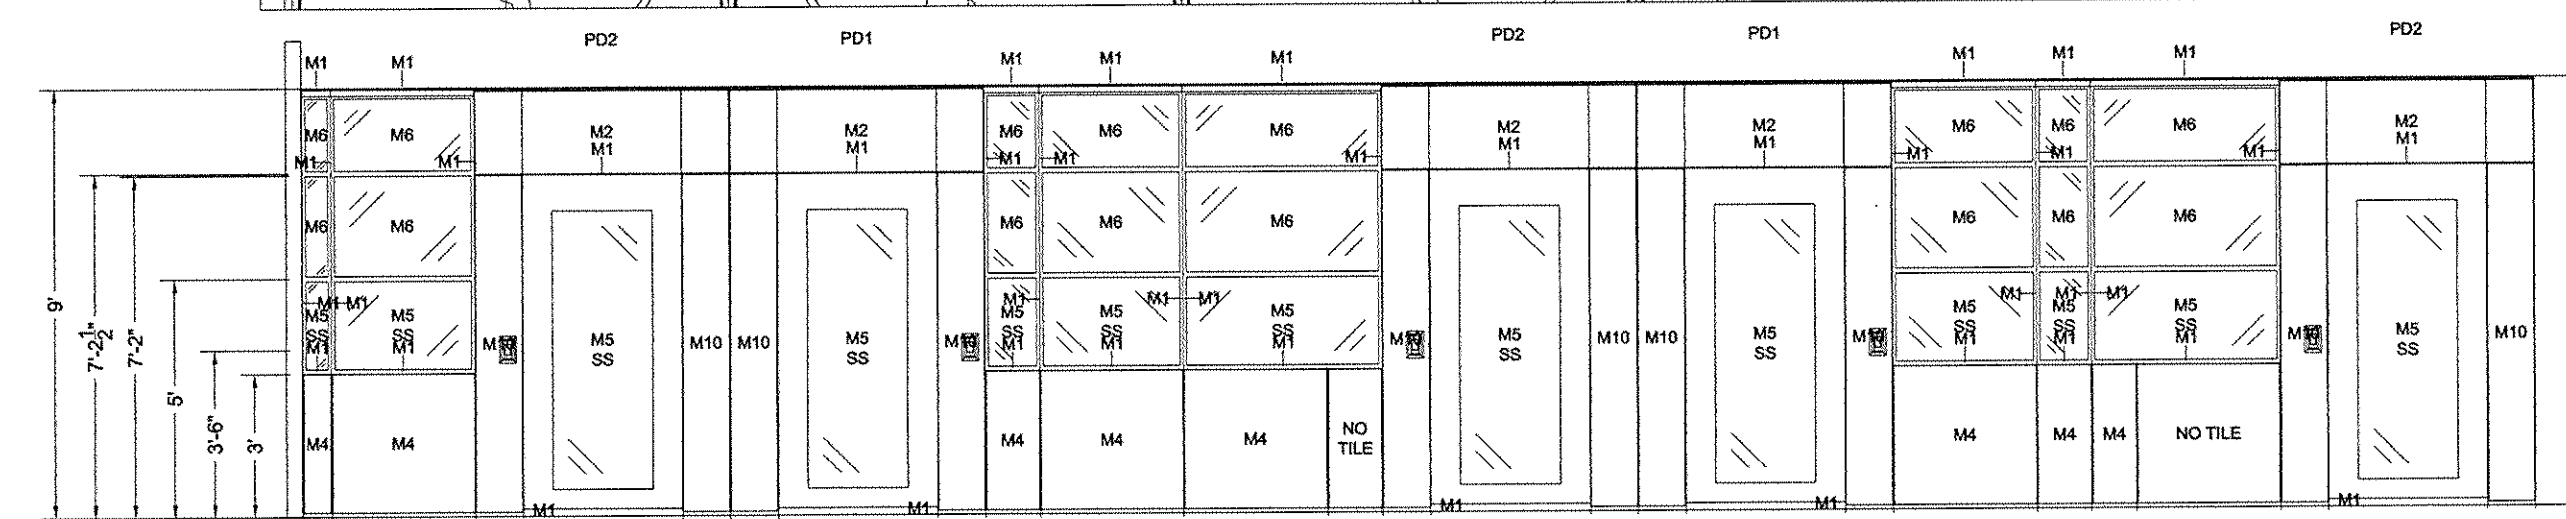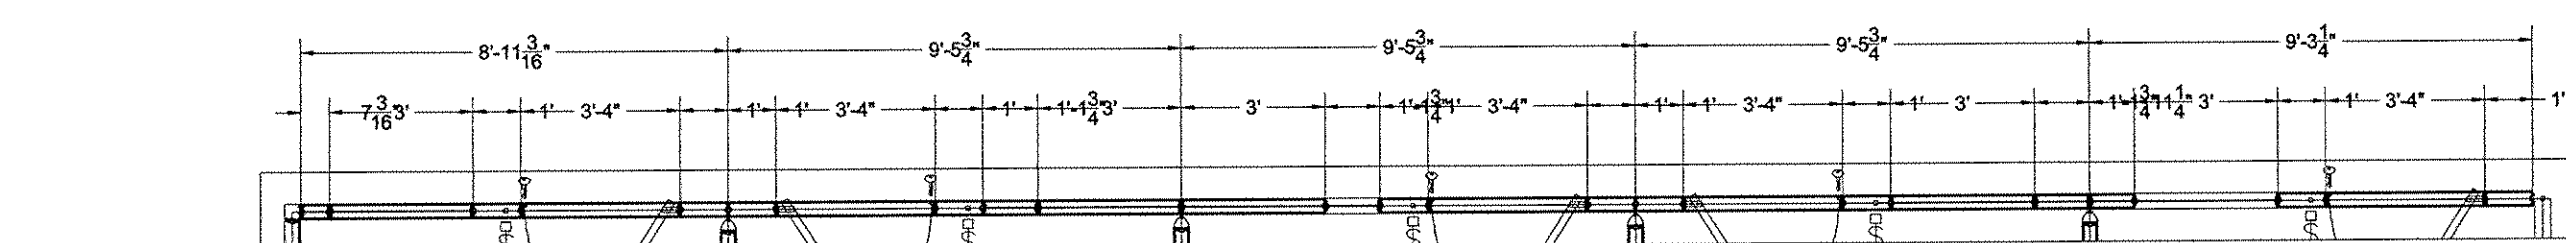


Elevation S

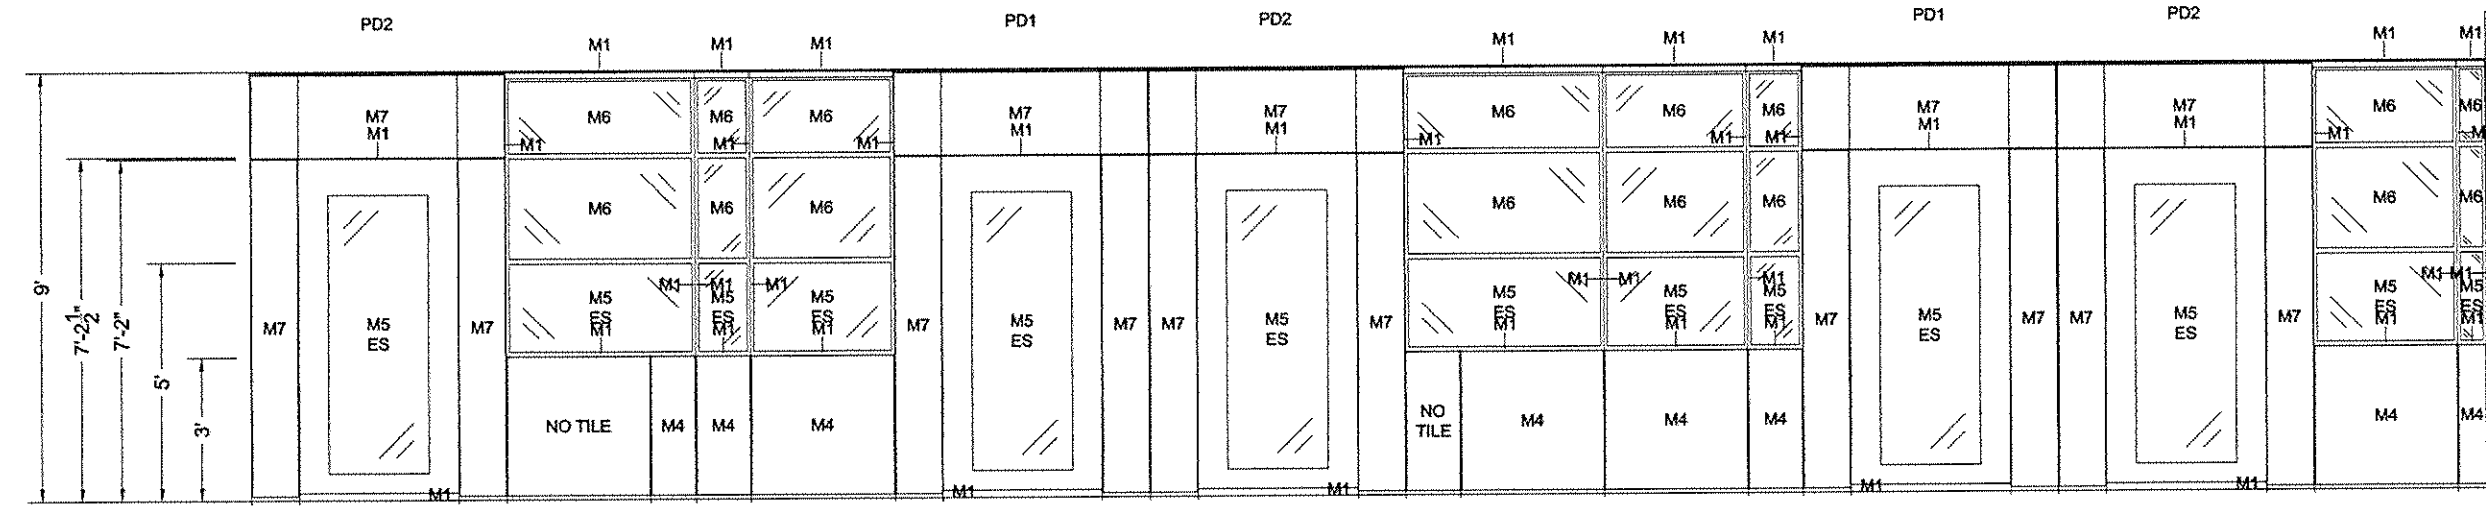



Elevation T

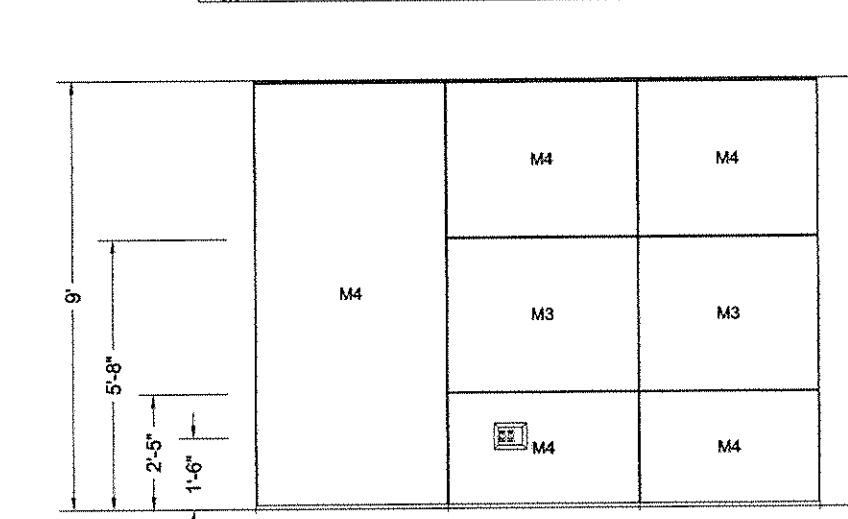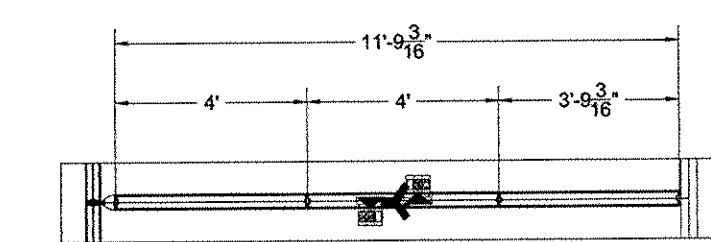


Elevation U

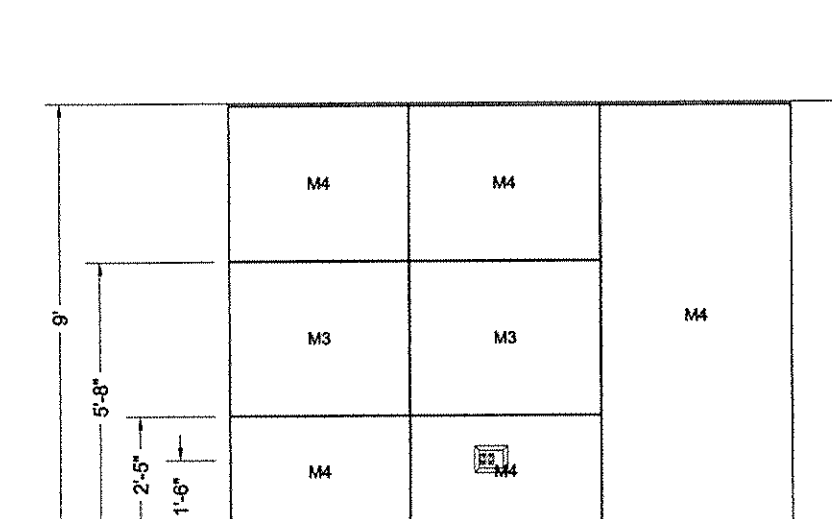



Elevation V

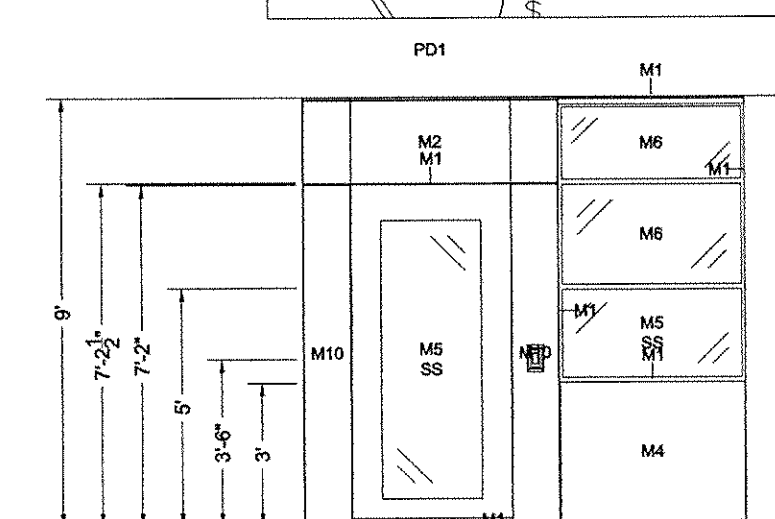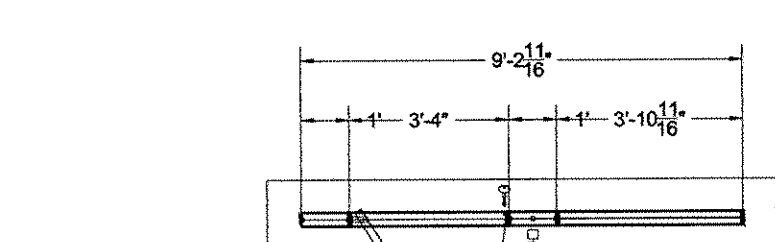


Elevation W

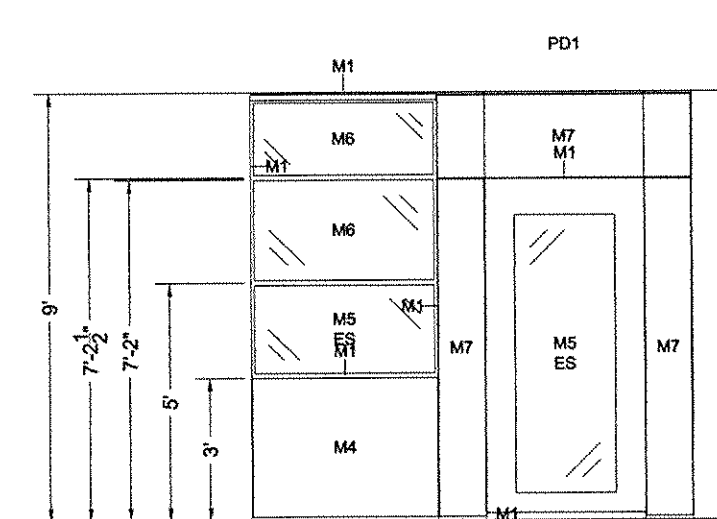



Elevation X

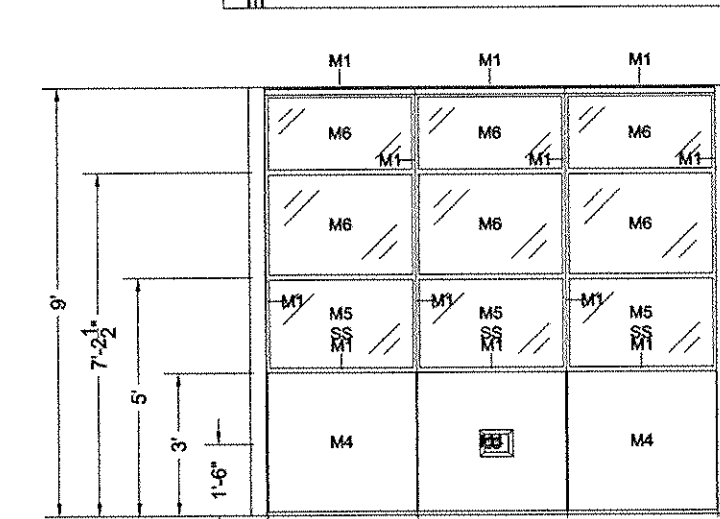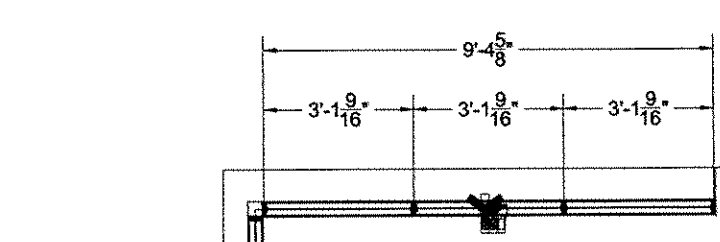


Elevation Y

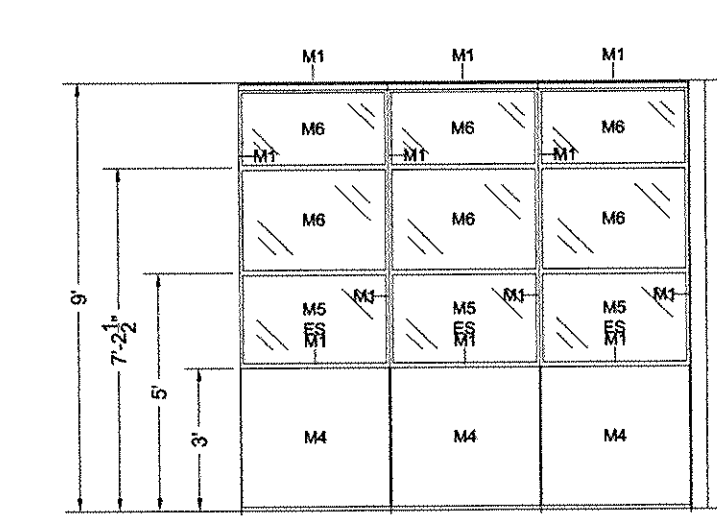



Elevation Z

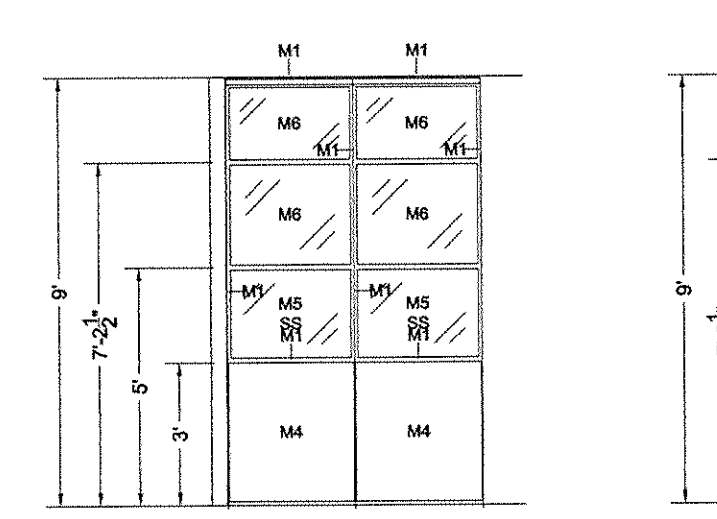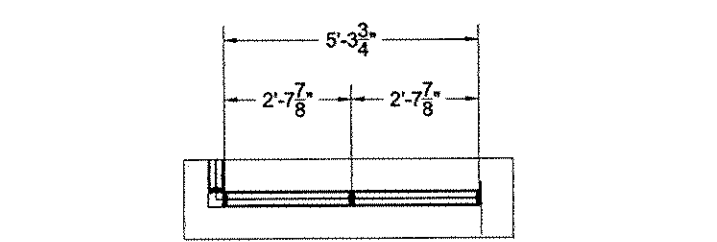

Elevation AA

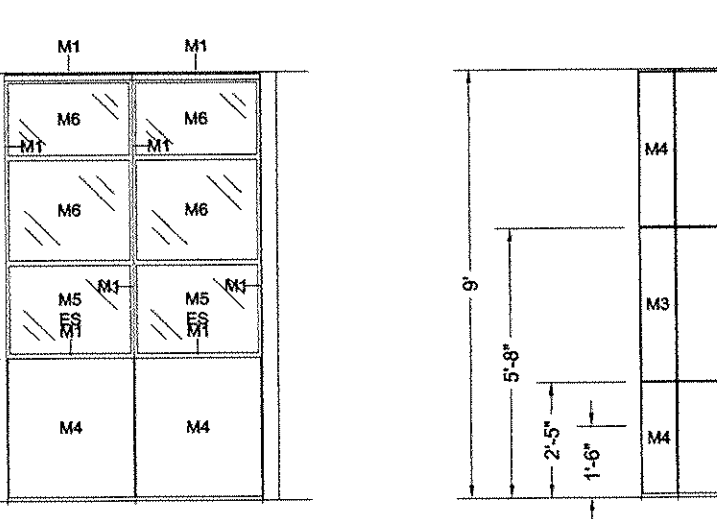

Elevation AB

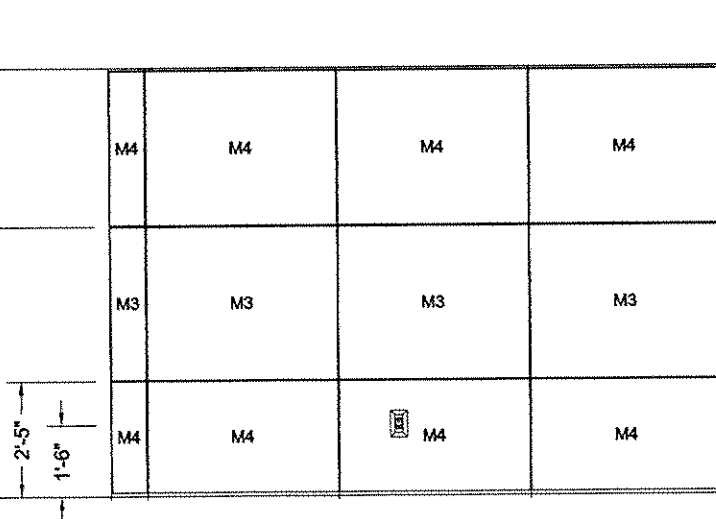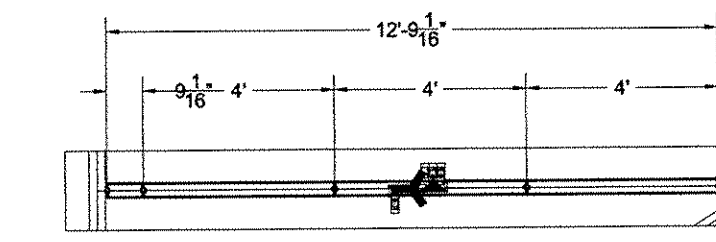

Elevation AC

ELEVATIONS

SCALE: 1/4" = 1'

SEE SHEET A609 FOR LOCATION OF WALLS.




ALPHA ASSOCIATES, INC.
209 PRAIRIE AVENUE
MORGANTOWN, WV 26501
PHONE/FAX: 304-296-8216
TOLL FREE: 800-440-8216
www.thinkALPHAfirst.com

DEMOUNTABLE PARTITIONS 2ND FLOOR

A611

CLARKSBURG STATE OFFICE BUILDING
FOR
GENERAL SERVICES DIVISION
CHARLESTON, WV

H.F. LENZ COMPANY
1407 Scalp Avenue
Johnstown, PA 15804-3329
Phone: 814-269-9301
FAX: 814-269-9300
www.hflenzen.com

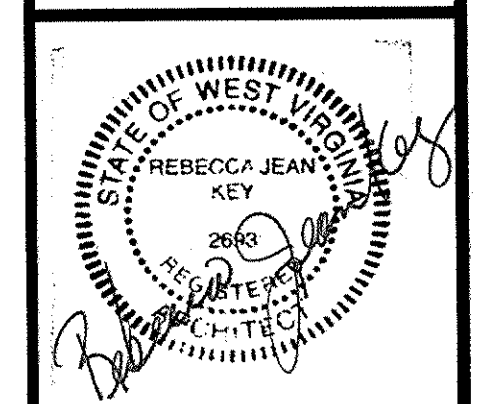

REVISIONS		
NO.	DESCRIPTION	DATE
1		3/24/2011

PROJ. NO.: 0810123.05
DATE: NOVEMBER 19, 2013
SHEET NO.:

ISSUED FOR BIDDING